


- REMOVAL ITEMS**
- [F] REMOVE AC PAVEMENT
 - [T] REMOVE MANHOLE
 - [W] MAINTAIN AND RESTORE TRAFFIC SIGNAL
- CONSTRUCTION ITEMS**
- 1 "Xm" 3+860.000, 11.919m RT TO CONSTRUCT 750mm SANITARY SEWER PIPE
 - "Xm" 3+908.124, 12.038m RT TO SEWER PIPE
 - "Xm" 3+908.124, 12.038m RT TO
 - "Xm" 3+911.121, 13.233m RT
 - 2 "Xm" 3+911.121, 13.233m RT CONSTRUCT TYPE I SANITARY SEWER MH
 - "Xm" 3+908.124, 12.038m RT
 - 3 "Xm" 3+895.000 RT RECONNECT EX SANITARY SEWER LATERAL

DATE	REVISIONS
7/13/00	
4/30/03	

SCALE (H)	SCALE (V)	PROJECT #	DESIGN BY
1:250	1:50	31604	KFN
F.L.D. Bk. # N/A	DATE	DEC 17, 1998	

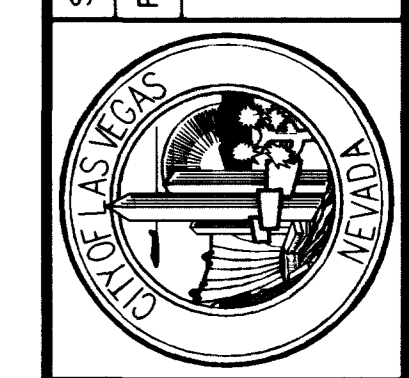

DEPARTMENT OF PUBLIC WORKS
I-15 FREEWAY CHANNEL
UTILITY RELOCATION (CHARLESTON BLVD)
"Xm" 3+860 TO "Xm" 4+010

Call before you Dig.
1-800-227-2600
UNDERGROUND SERVICE (USA)

Call before you Crane
227-2929
OVERHEAD SERVICE (USA)

