


- CONSTRUCTION ITEMS**
- ① "MLK" 1+955.300, 10.090m LT TO CONSTRUCT 300mm WATER PIPE (DUCTILE IRON)
 - ① "MLK" 2+048.060, 8.450m LT
- MATERIALS LIST**
- ① 300mm DIA DIP, 45° HORIZONTAL BEND
 - ② CONCRETE THRUST BLOCK SEE DRAWING U-41

DATE	REVISIONS
3/30/00	
4/20/03	

SCALE (H)	SCALE (V)	DATE	PROJECT #	DESIGN BY
1:250	1:50	DEC 17, 1998	31604	KFN
F.L.D. BK. #	N/A			

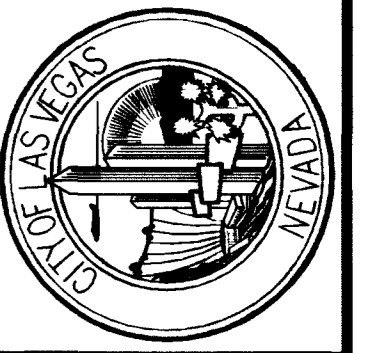

DEPARTMENT OF PUBLIC WORKS

I-15 FREEWAY CHANNEL

UTILITY RELOCATION


"MLK" 1+960 TO "MLK" 2+110

APPROVED FOR CONSTRUCTION

LAS VEGAS VALLEY WATER DISTRICT DATE

Call before you Dig.
1-800-277-2600
UNDERGROUND SERVICE (USA)

Call before you Overhead
563-6111
OVERHEAD SERVICE (USA)

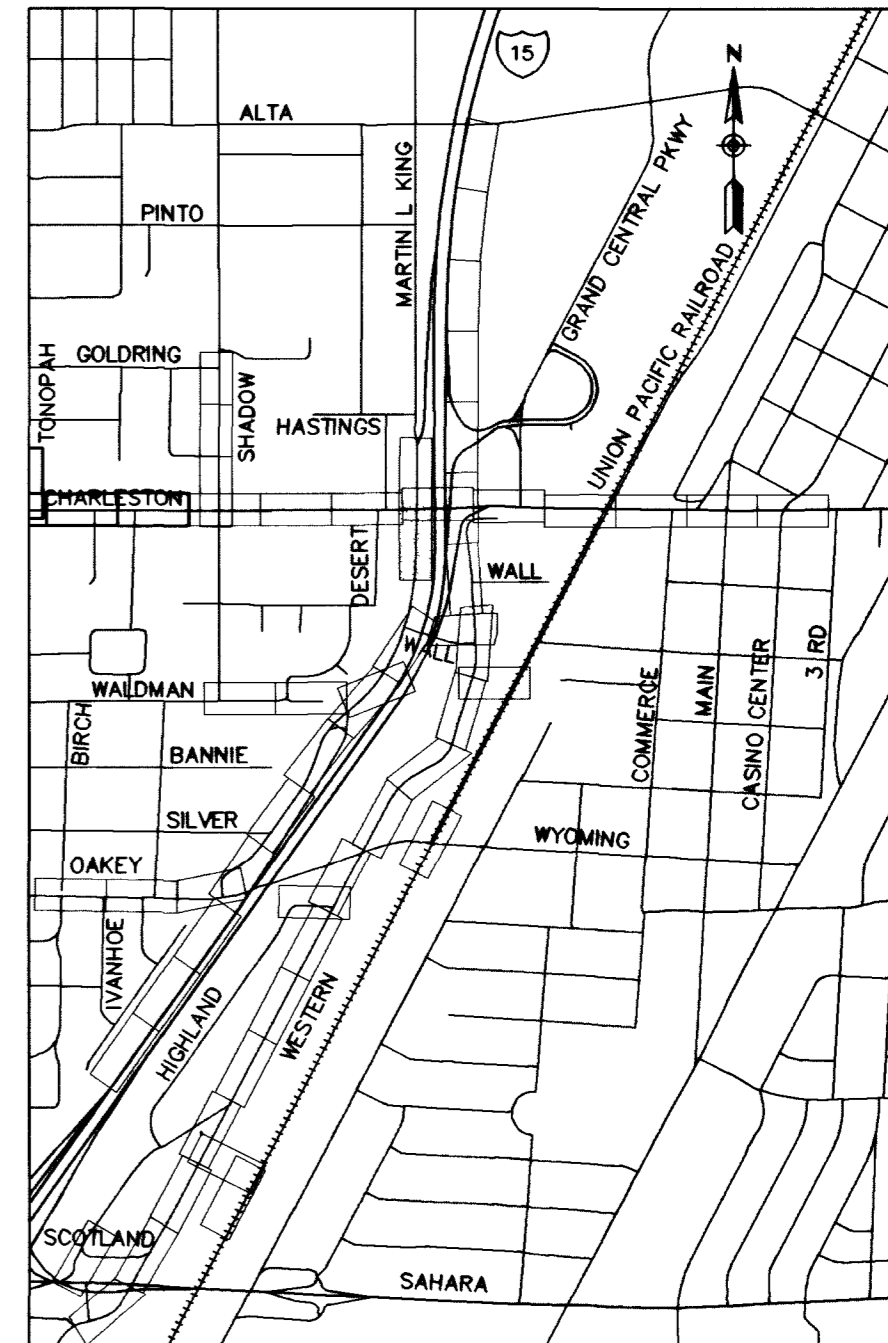

DRAWING No. 191

U-32 241