








L:\31604\SHITS\T-16.DWG KOECHLEY 12/22/99 18:26

52284

LEGEND



-  SIGNAL HEAD
-  SIGNAL HEAD WITH BACKPLATE
-  MAST ARM OVERHEAD SIGNAL WITH BACKPLATE
-  SIGNAL STANDARD
-  No. 3 1/2 TRAFFIC SIGNAL PULL BOX
-  LOOP DETECTOR
-  CONDUIT

3+600

CHARLESTON BLVD

3+700


COMMERCE

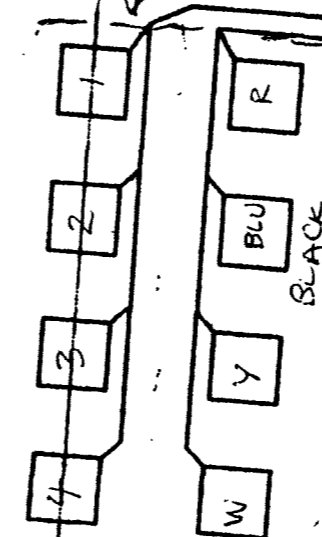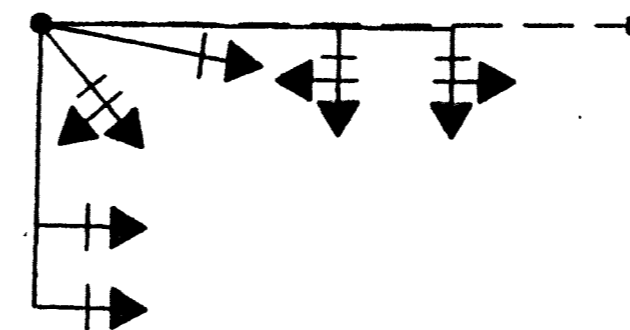


<p><b>Call before you Dig.</b> 1-800-277-2800 <small>UNDERGROUND SERVICE (USA)</small></p>	<p><b>Call before you Overhead</b> 563-6111 <small>OVERHEAD SERVICE (USA)</small></p>
--	---




SCALE (H)	SCALE (V)	PROJECT #	DATE
1:200	N/A	31604	
F.L. BK. #	N/A	DATE	DESIGN BY
		DECEMBER 17, 1998	KEN

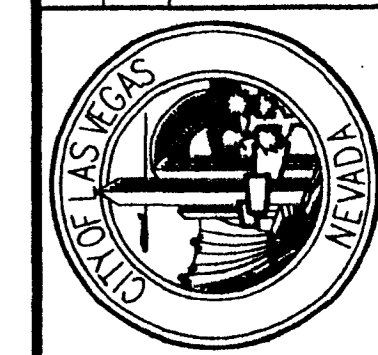

**DEPARTMENT OF PUBLIC WORKS**  
**I-15 FREEWAY CHANNEL**  
**SIGNALIZATION PLAN**  
**CHARLESTON & COMMERCE**

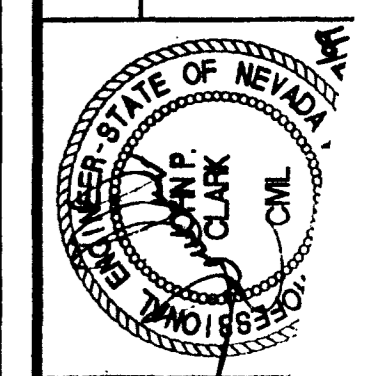

DRAWING  
**T-1**

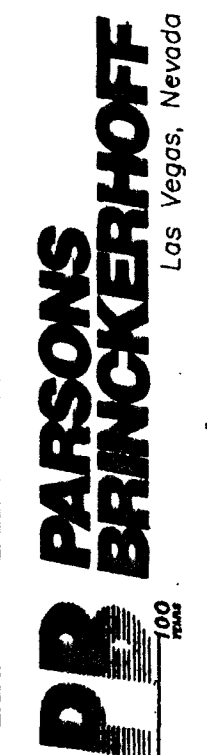

REVISIONS

DATE

METRIC