



EAST PROFILE

SEE DRAWING U-17  
FOR PLAN VIEW

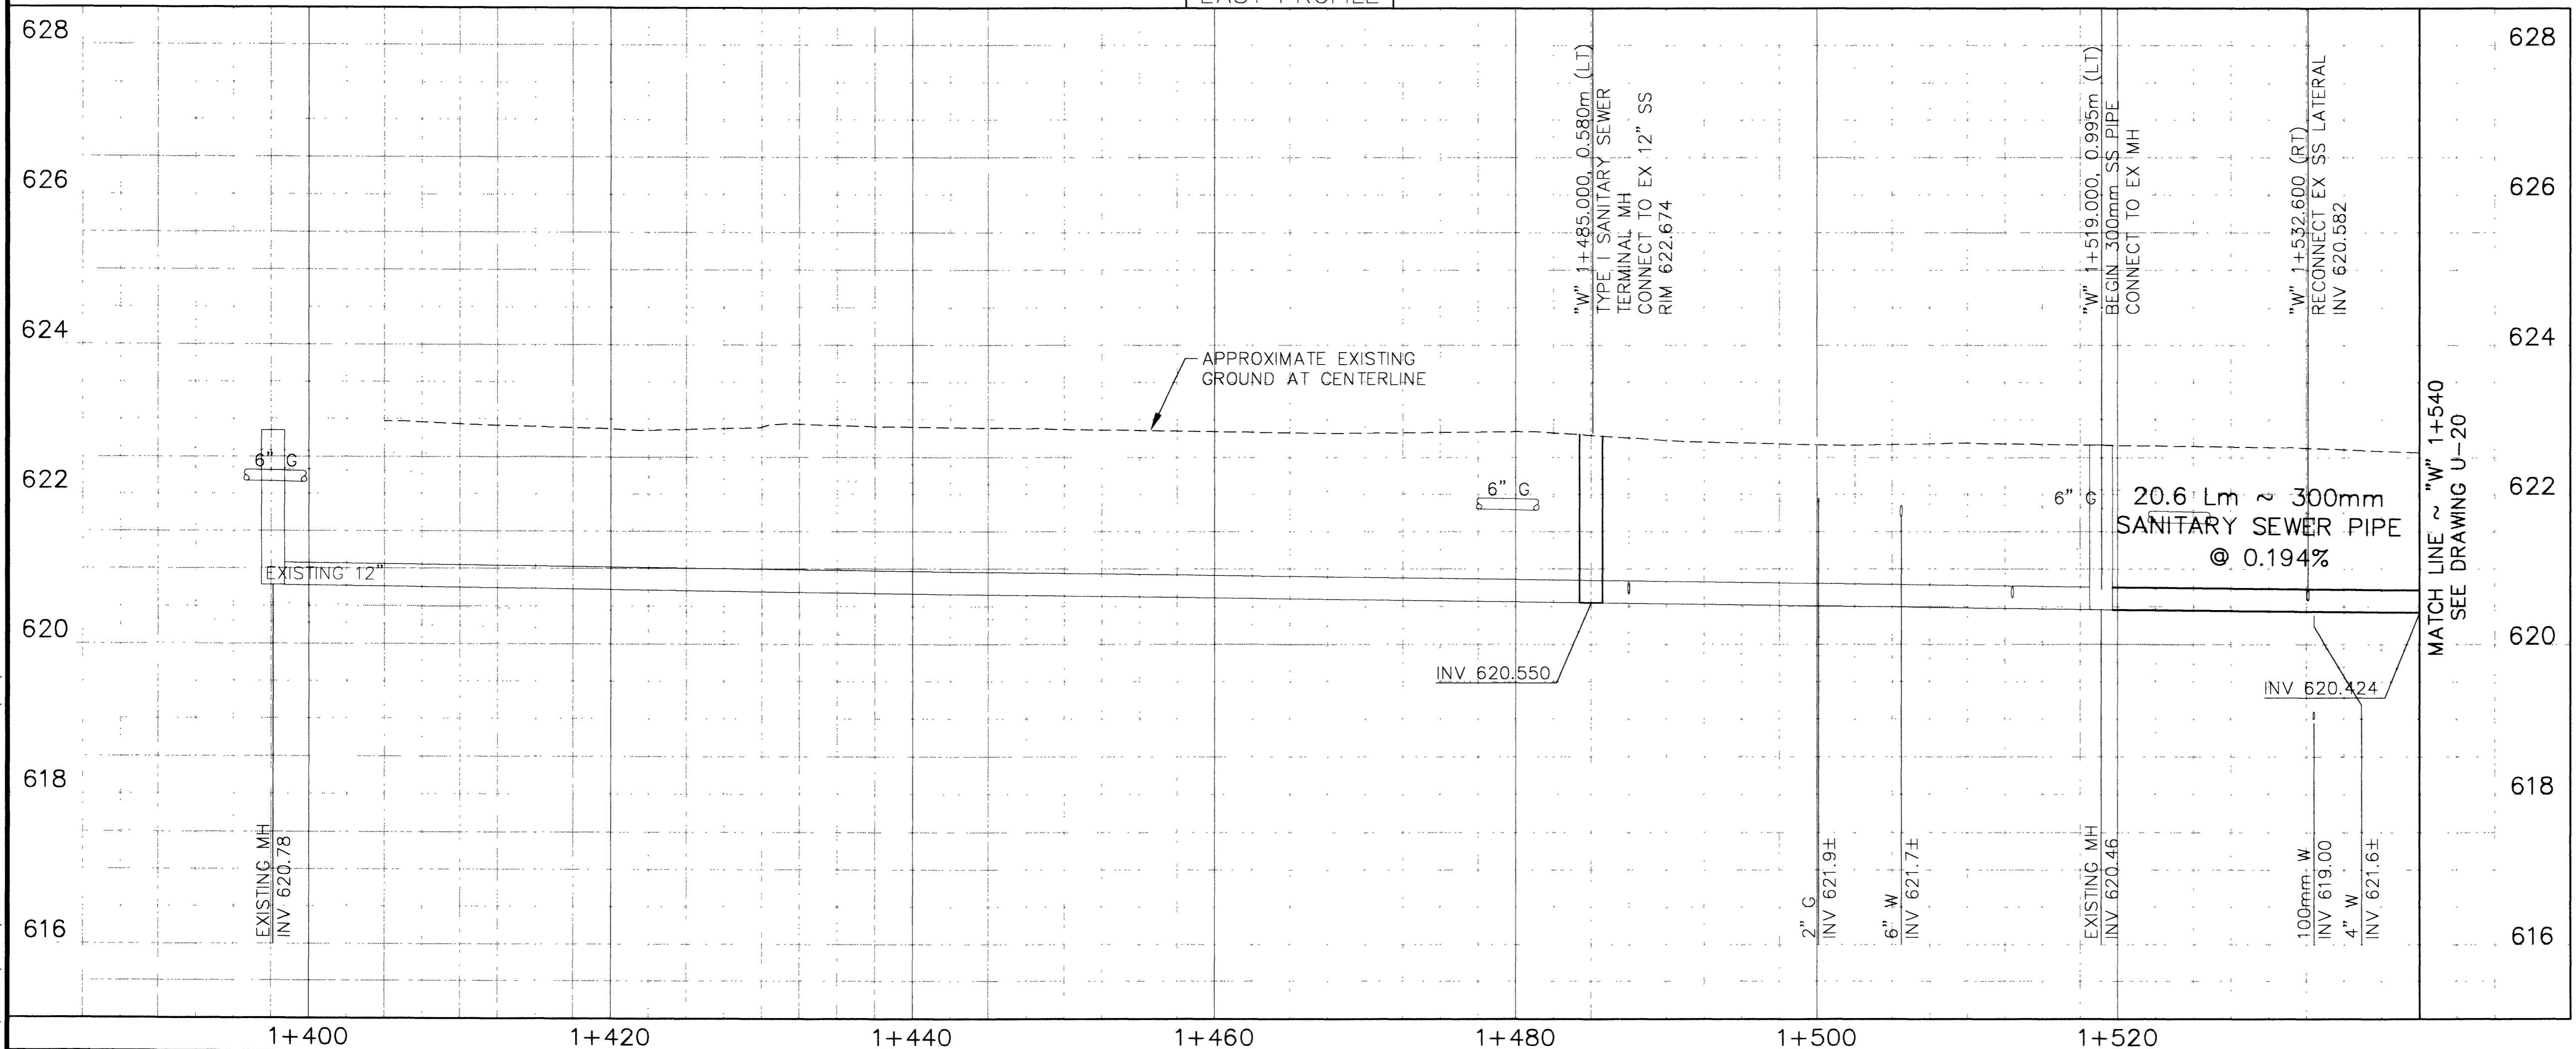

Call before you Dig. 1-800-277-2600 UNDERGROUND SERVICE (USA)

Call before you Overhead 563-6111 OVERHEAD SERVICE (USA)

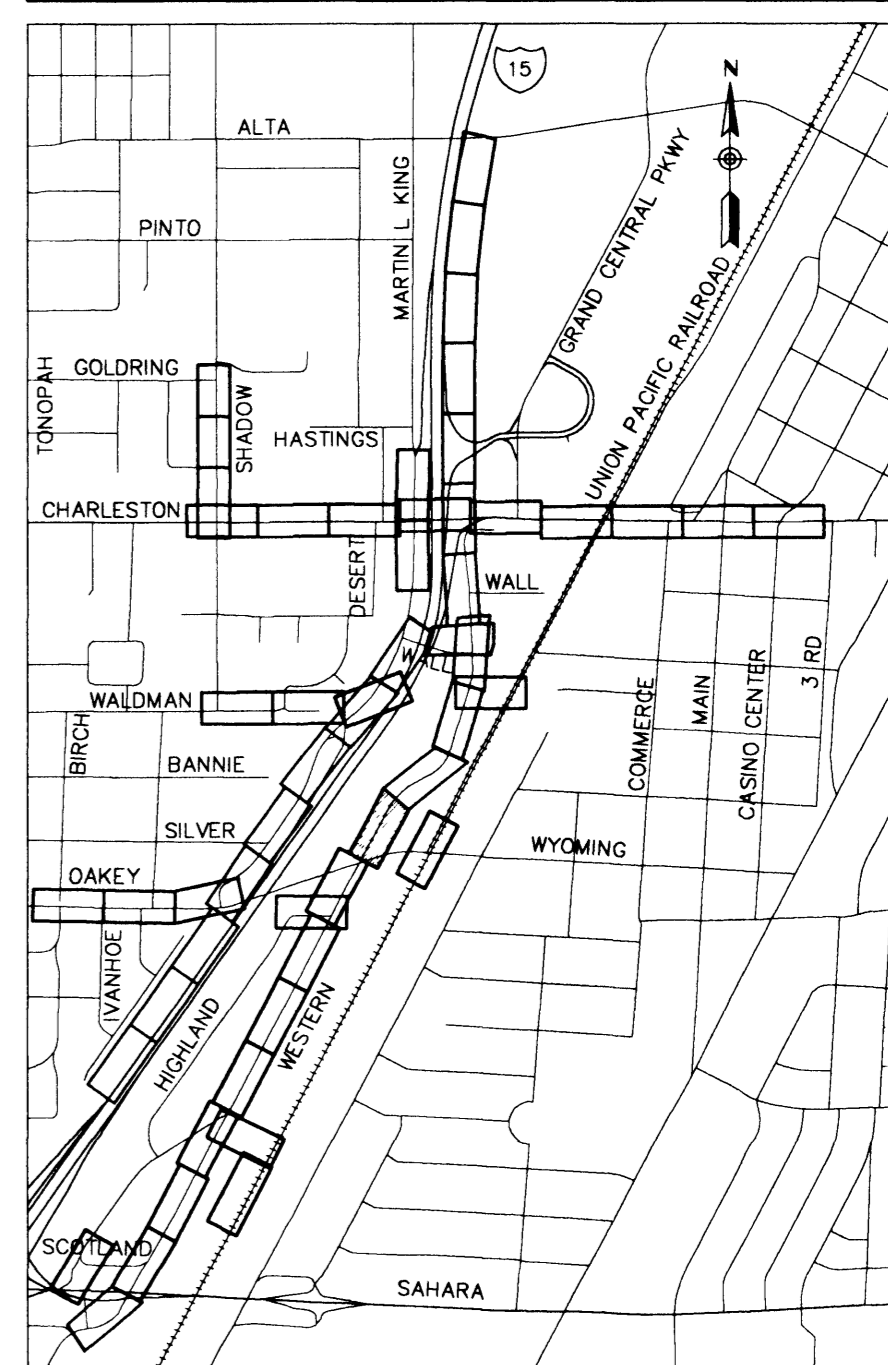


L: 31604\SHITS\U-18.DWG KOECHLEY 12\22\99 17:41

SCALE (H)	SCALE (V)	SCALE (V)	PROJECT #	DATE
1:250	1:50	1:50	31604	1999
F.L. BK. #	N/A	N/A	DESIGN BY	KFN



DEPARTMENT OF PUBLIC WORKS  
I-15 FREEWAY CHANNEL  
UTILITY RELOCATION (WESTERN AVE)  
"W" 1+390 TO "W" 1+540

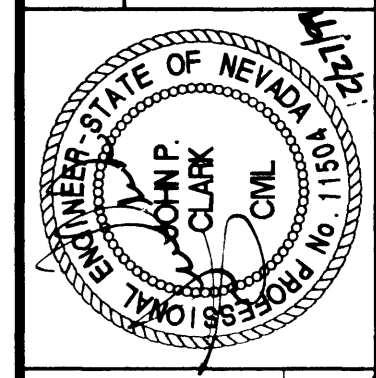

DRAWING No. U-18  
177  
241

METRIC