



SEE ABOVE RIGHT  
MATCH LINE ~ "W" 1+700

SEE DRAWING No. T-6  
MATCH LINE ~ "W" 1+400

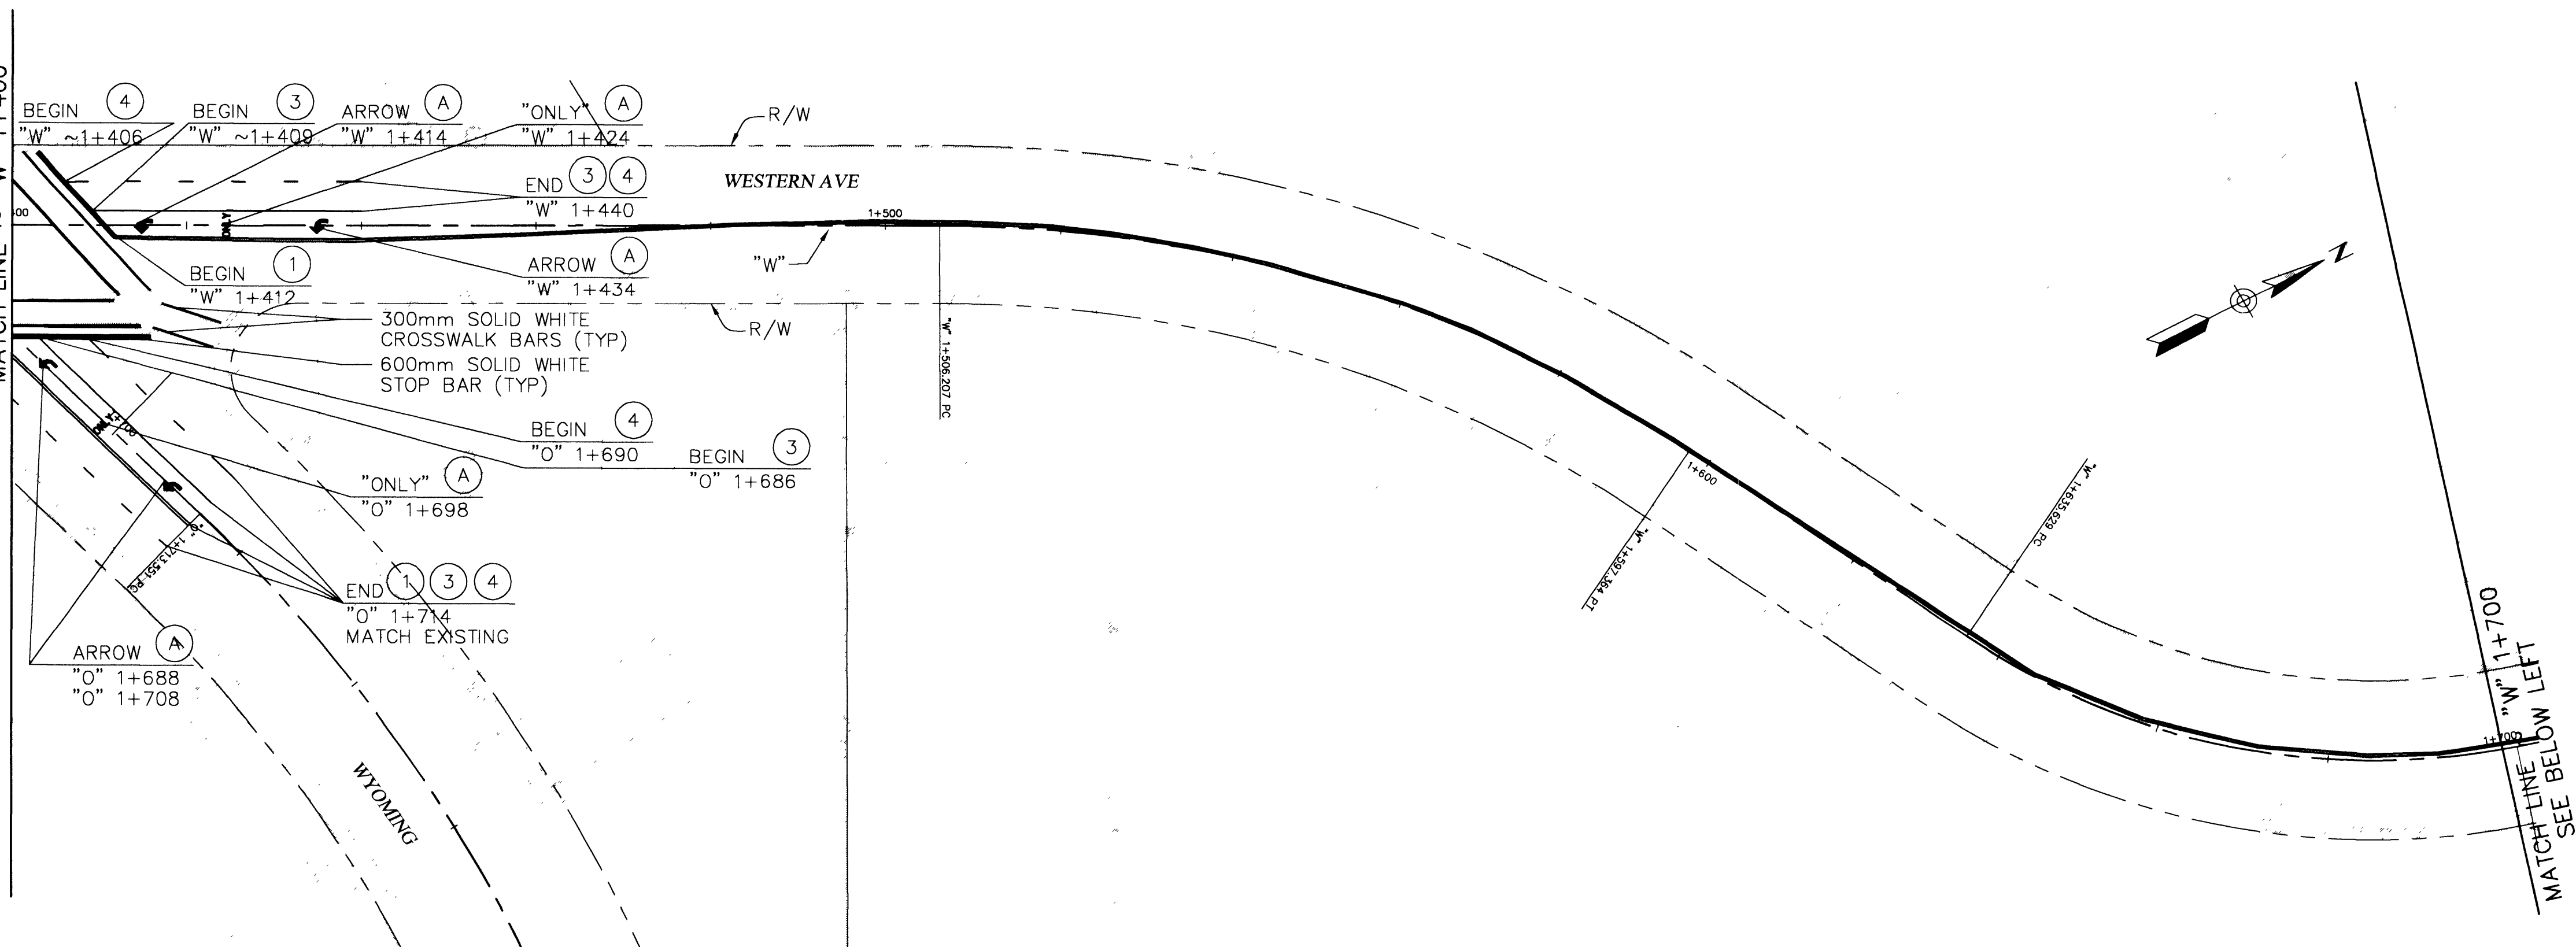


SEE DRAWING No. T-2  
MATCH LINE ~ "WA" 0+065

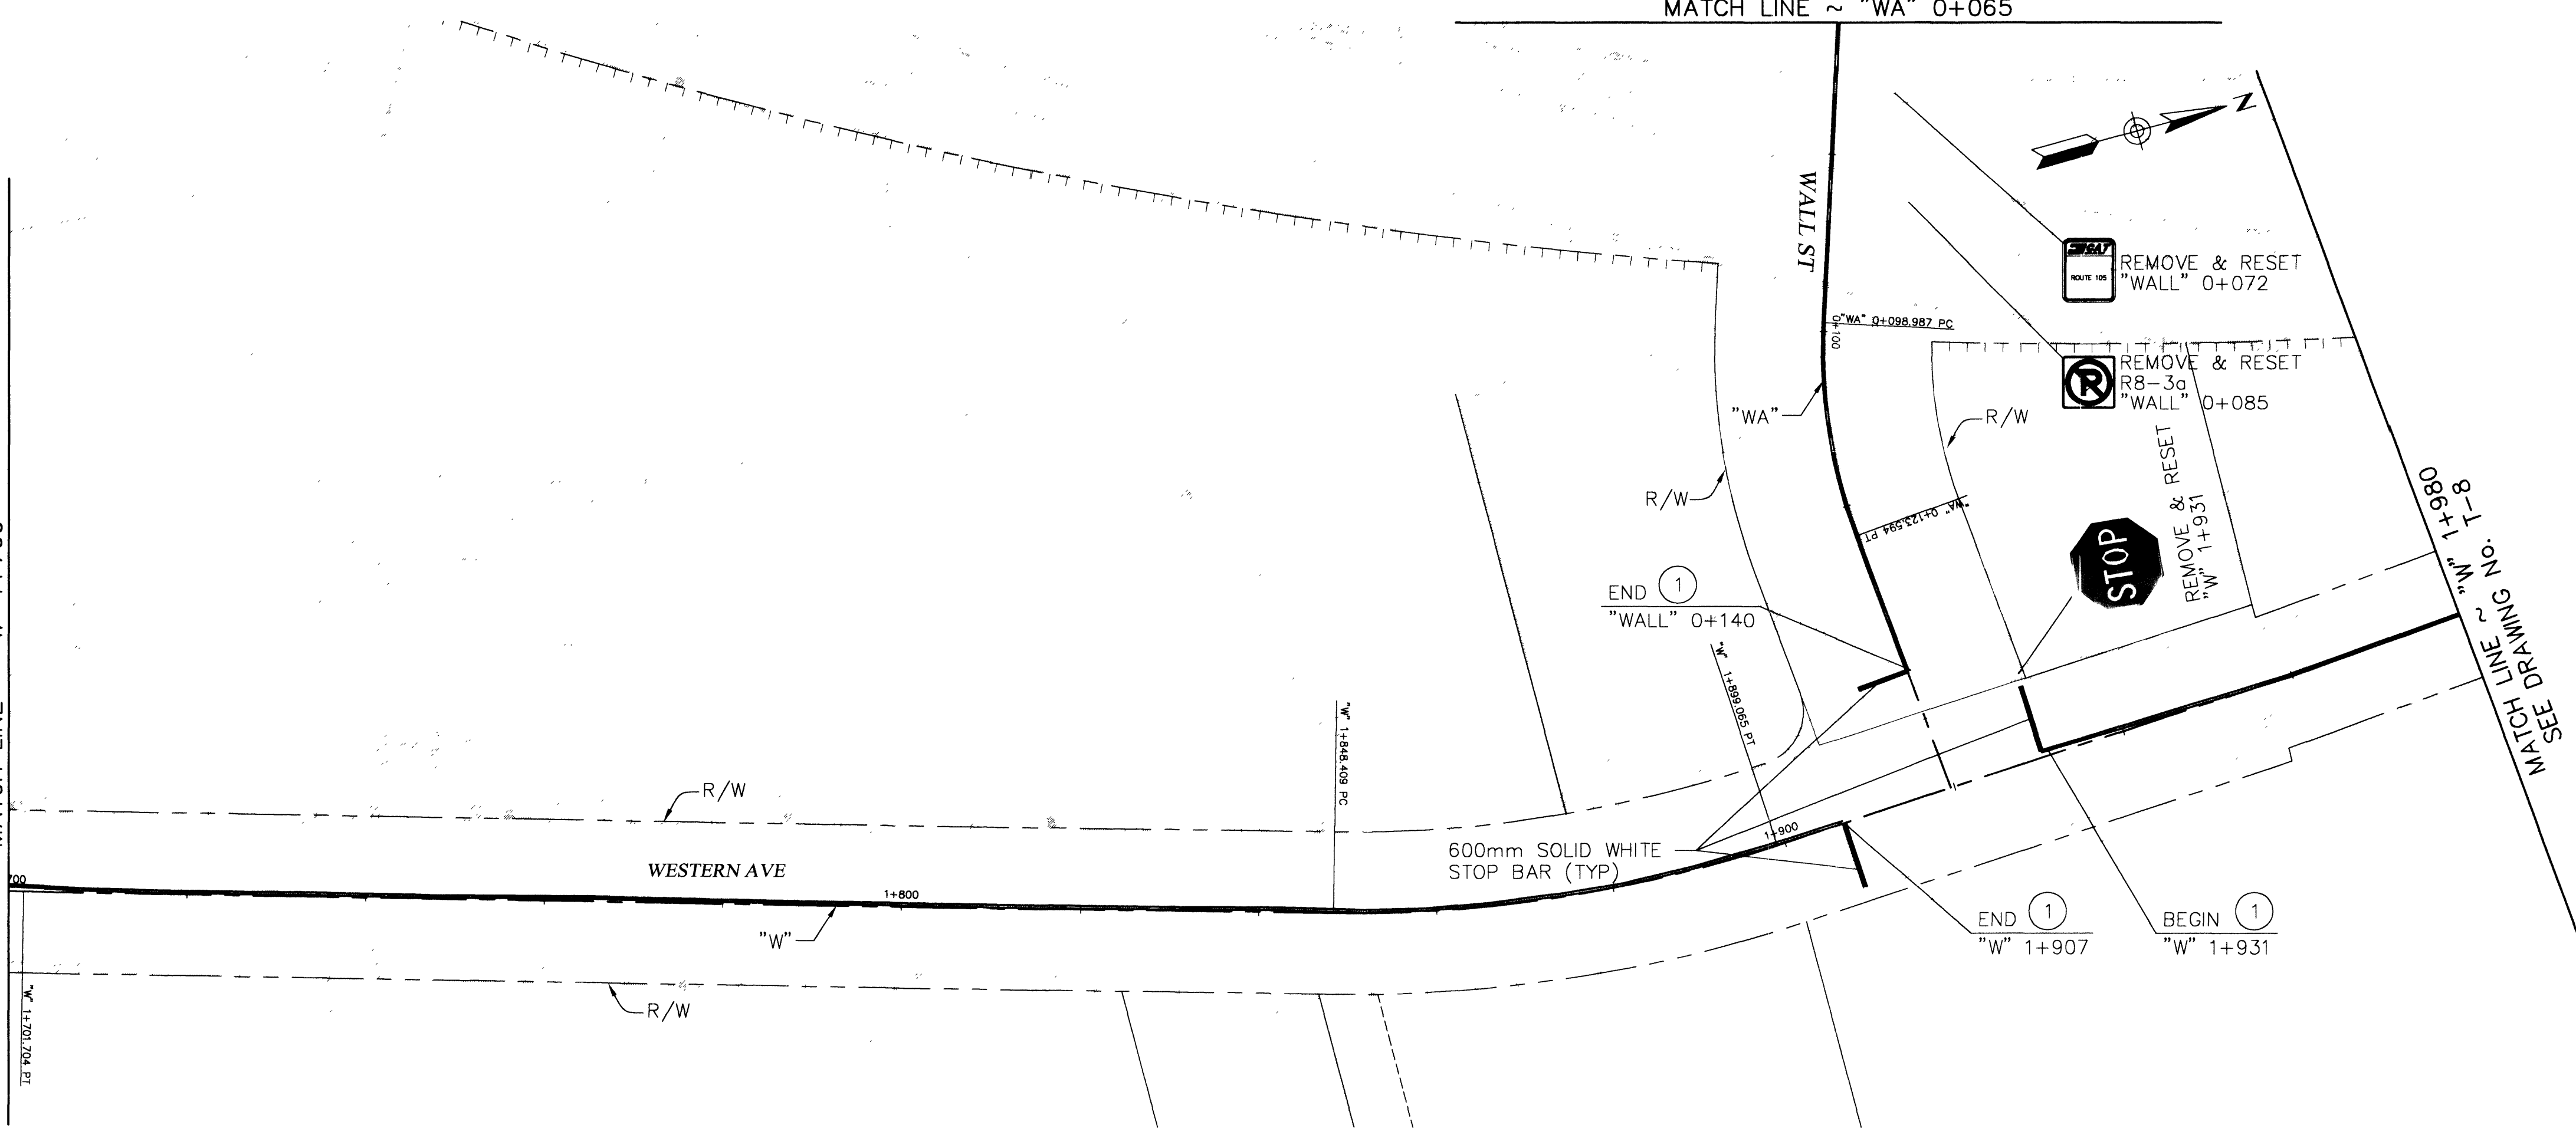


## PERMANENT PAVEMENT DELINEATION LEGEND

- ① TYPE 1 CENTERLINE PER CCPW USD DWG 244
- ③ STORAGE LANE LINE PER CCPW USD DWG 246A
- ④ TYPE 4 LANE LINE PER CCPW USD DWG 244A
- ⑤ INSTALL "ARROWS", "ONLY", & "STOP" USING  
TYPE 2 MARKING FILM

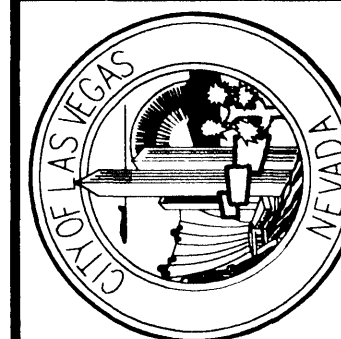
[illegible]

DEPARTMENT OF PUBLIC WORKS

**I-15 FREEWAY CHANNEL  
SIGNING AND STRIPING PLAN  
"W" 1+400 TO "W" 1+980**

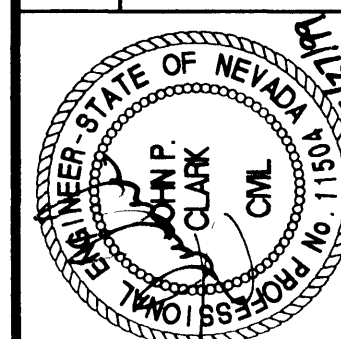

|             |     |
|-------------|-----|
| DRAWING No. | 231 |
| <b>T-7</b>  | 24  |

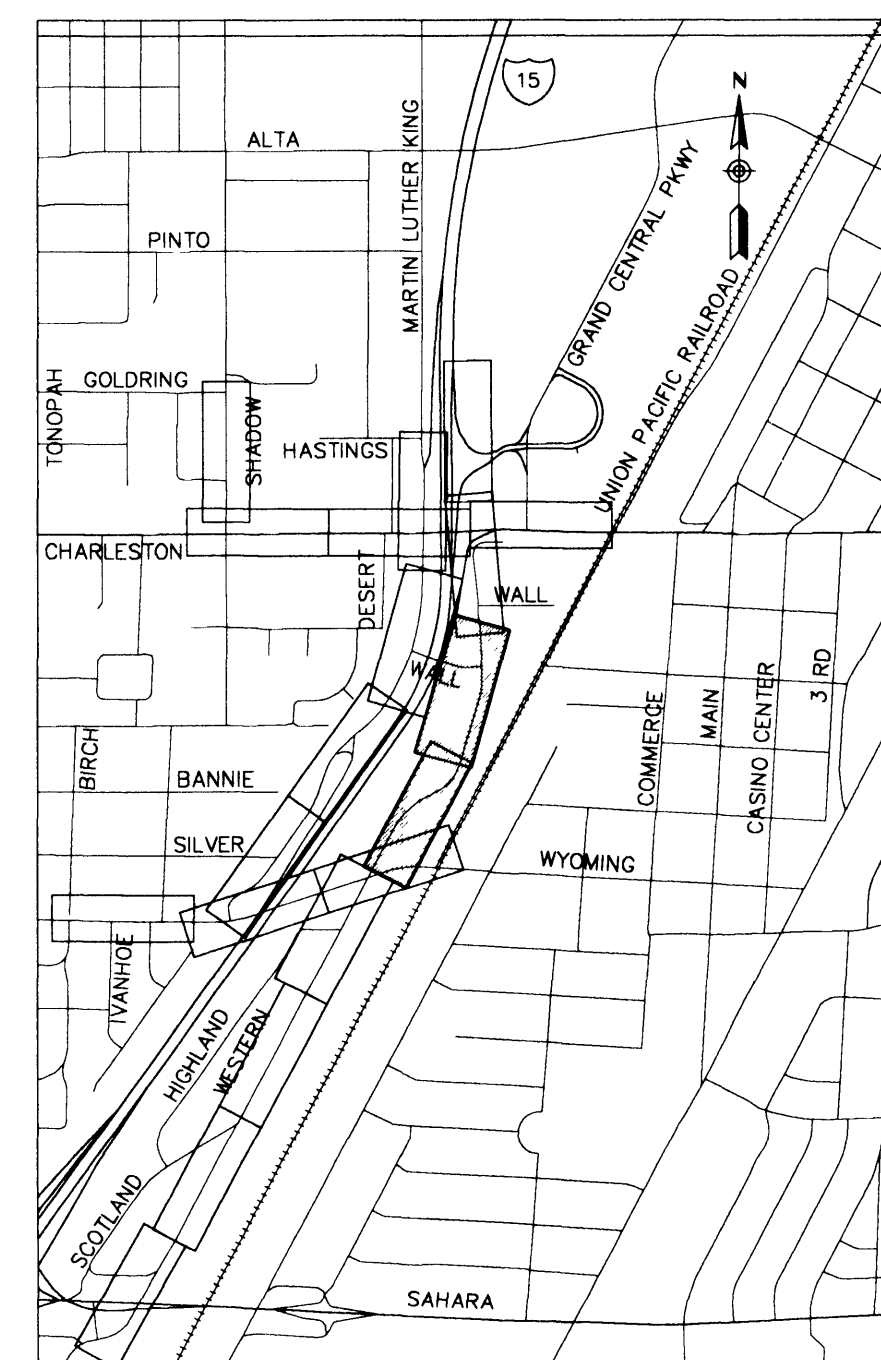

METRIC

327-V254