



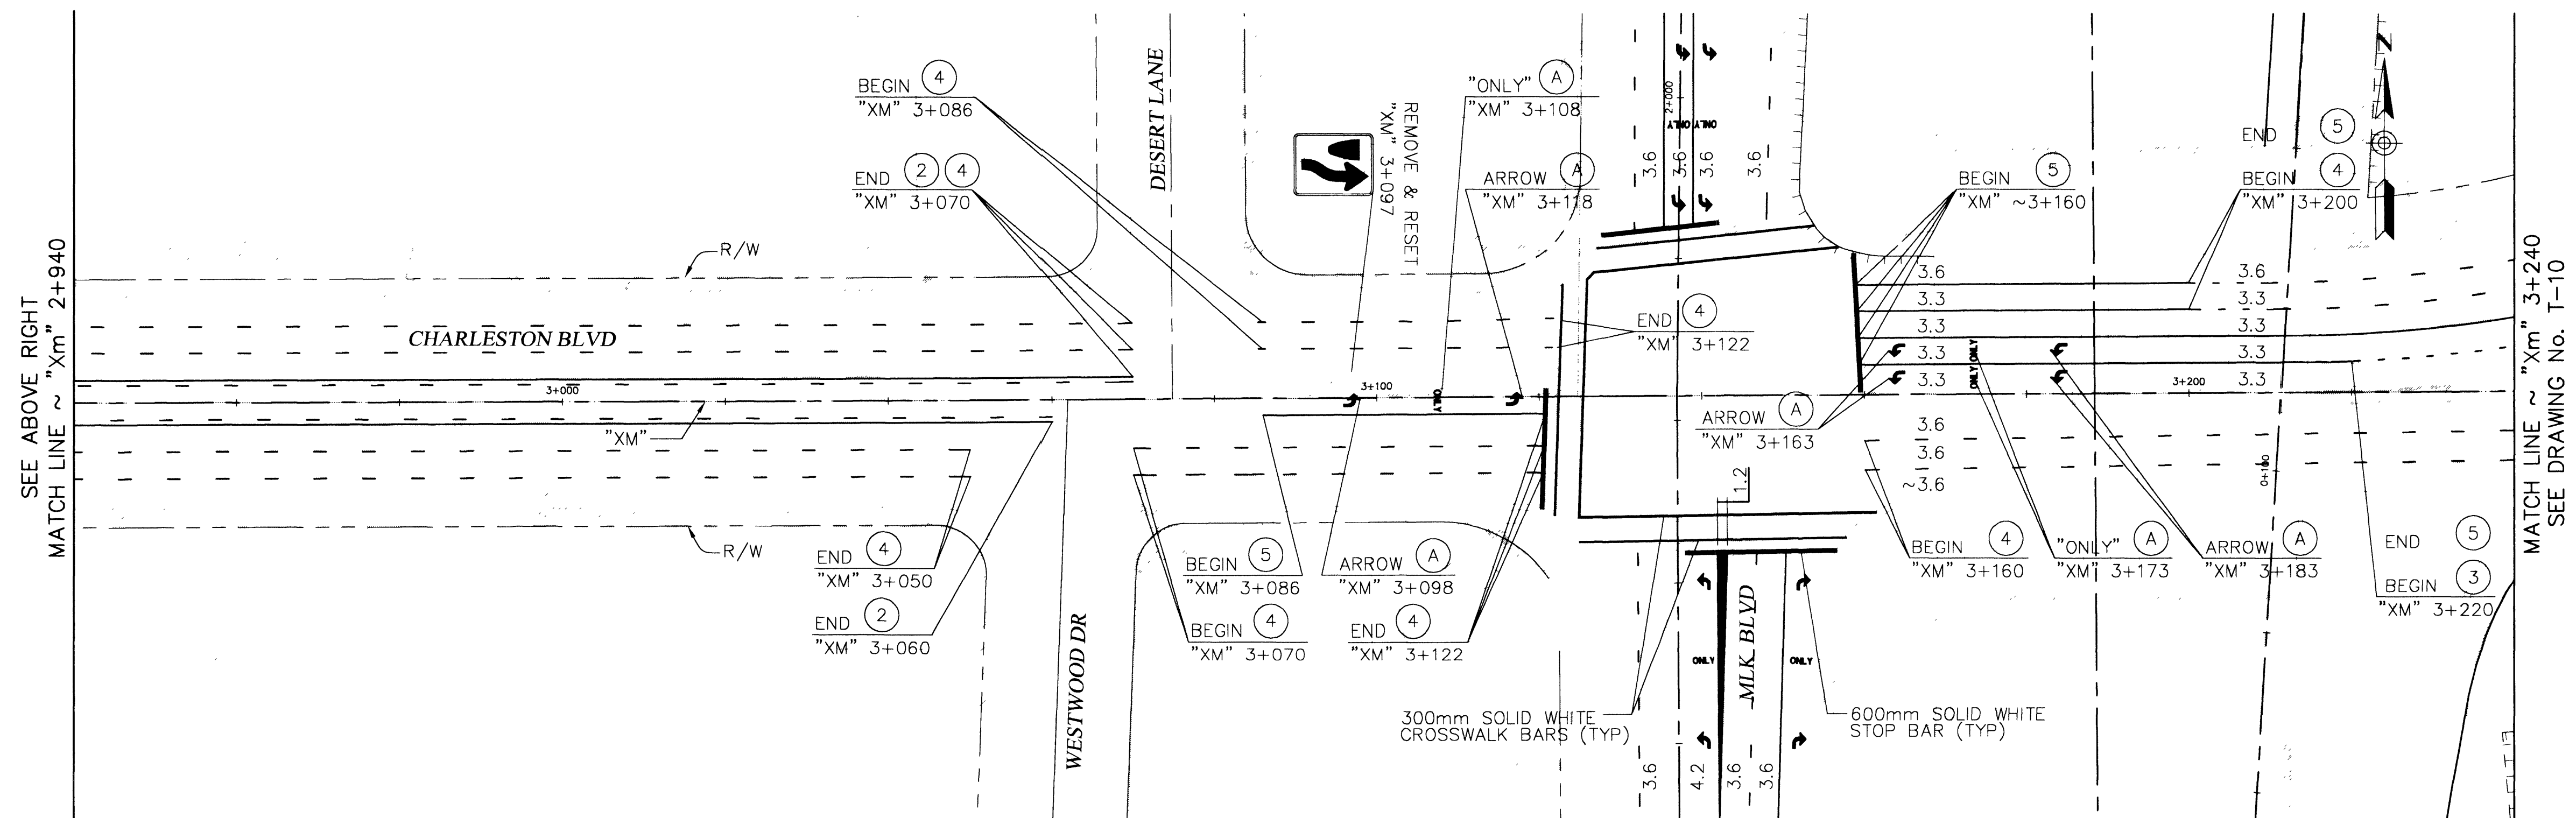

- ① TYPE 1 CENTERLINE PER CCPW USD DWG 244
- ② TYPE 2 CENTERLINE PER CCPW USD DWG 244
- ③ DROP LANE LINE PER CCPW USD DWG 246A
- ④ TYPE 4 LANE LINE PER CCPW USD DWG 244A
- ⑤ STORAGE LANE LINE PER CCPW USD DWG 246A
- ⑥ INSTALL "ARROWS", "ONLY", & "STOP" USING TYPE 2 MARKING FILM



I-15 FREEWAY CHANNEL
SIGNING AND STRIPING PLAN
"Xm" 2+660 TO "Xm" 3+240

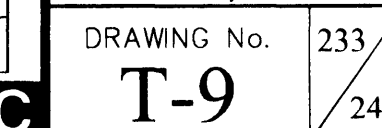

327-V254