

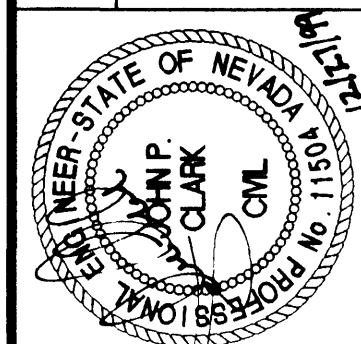


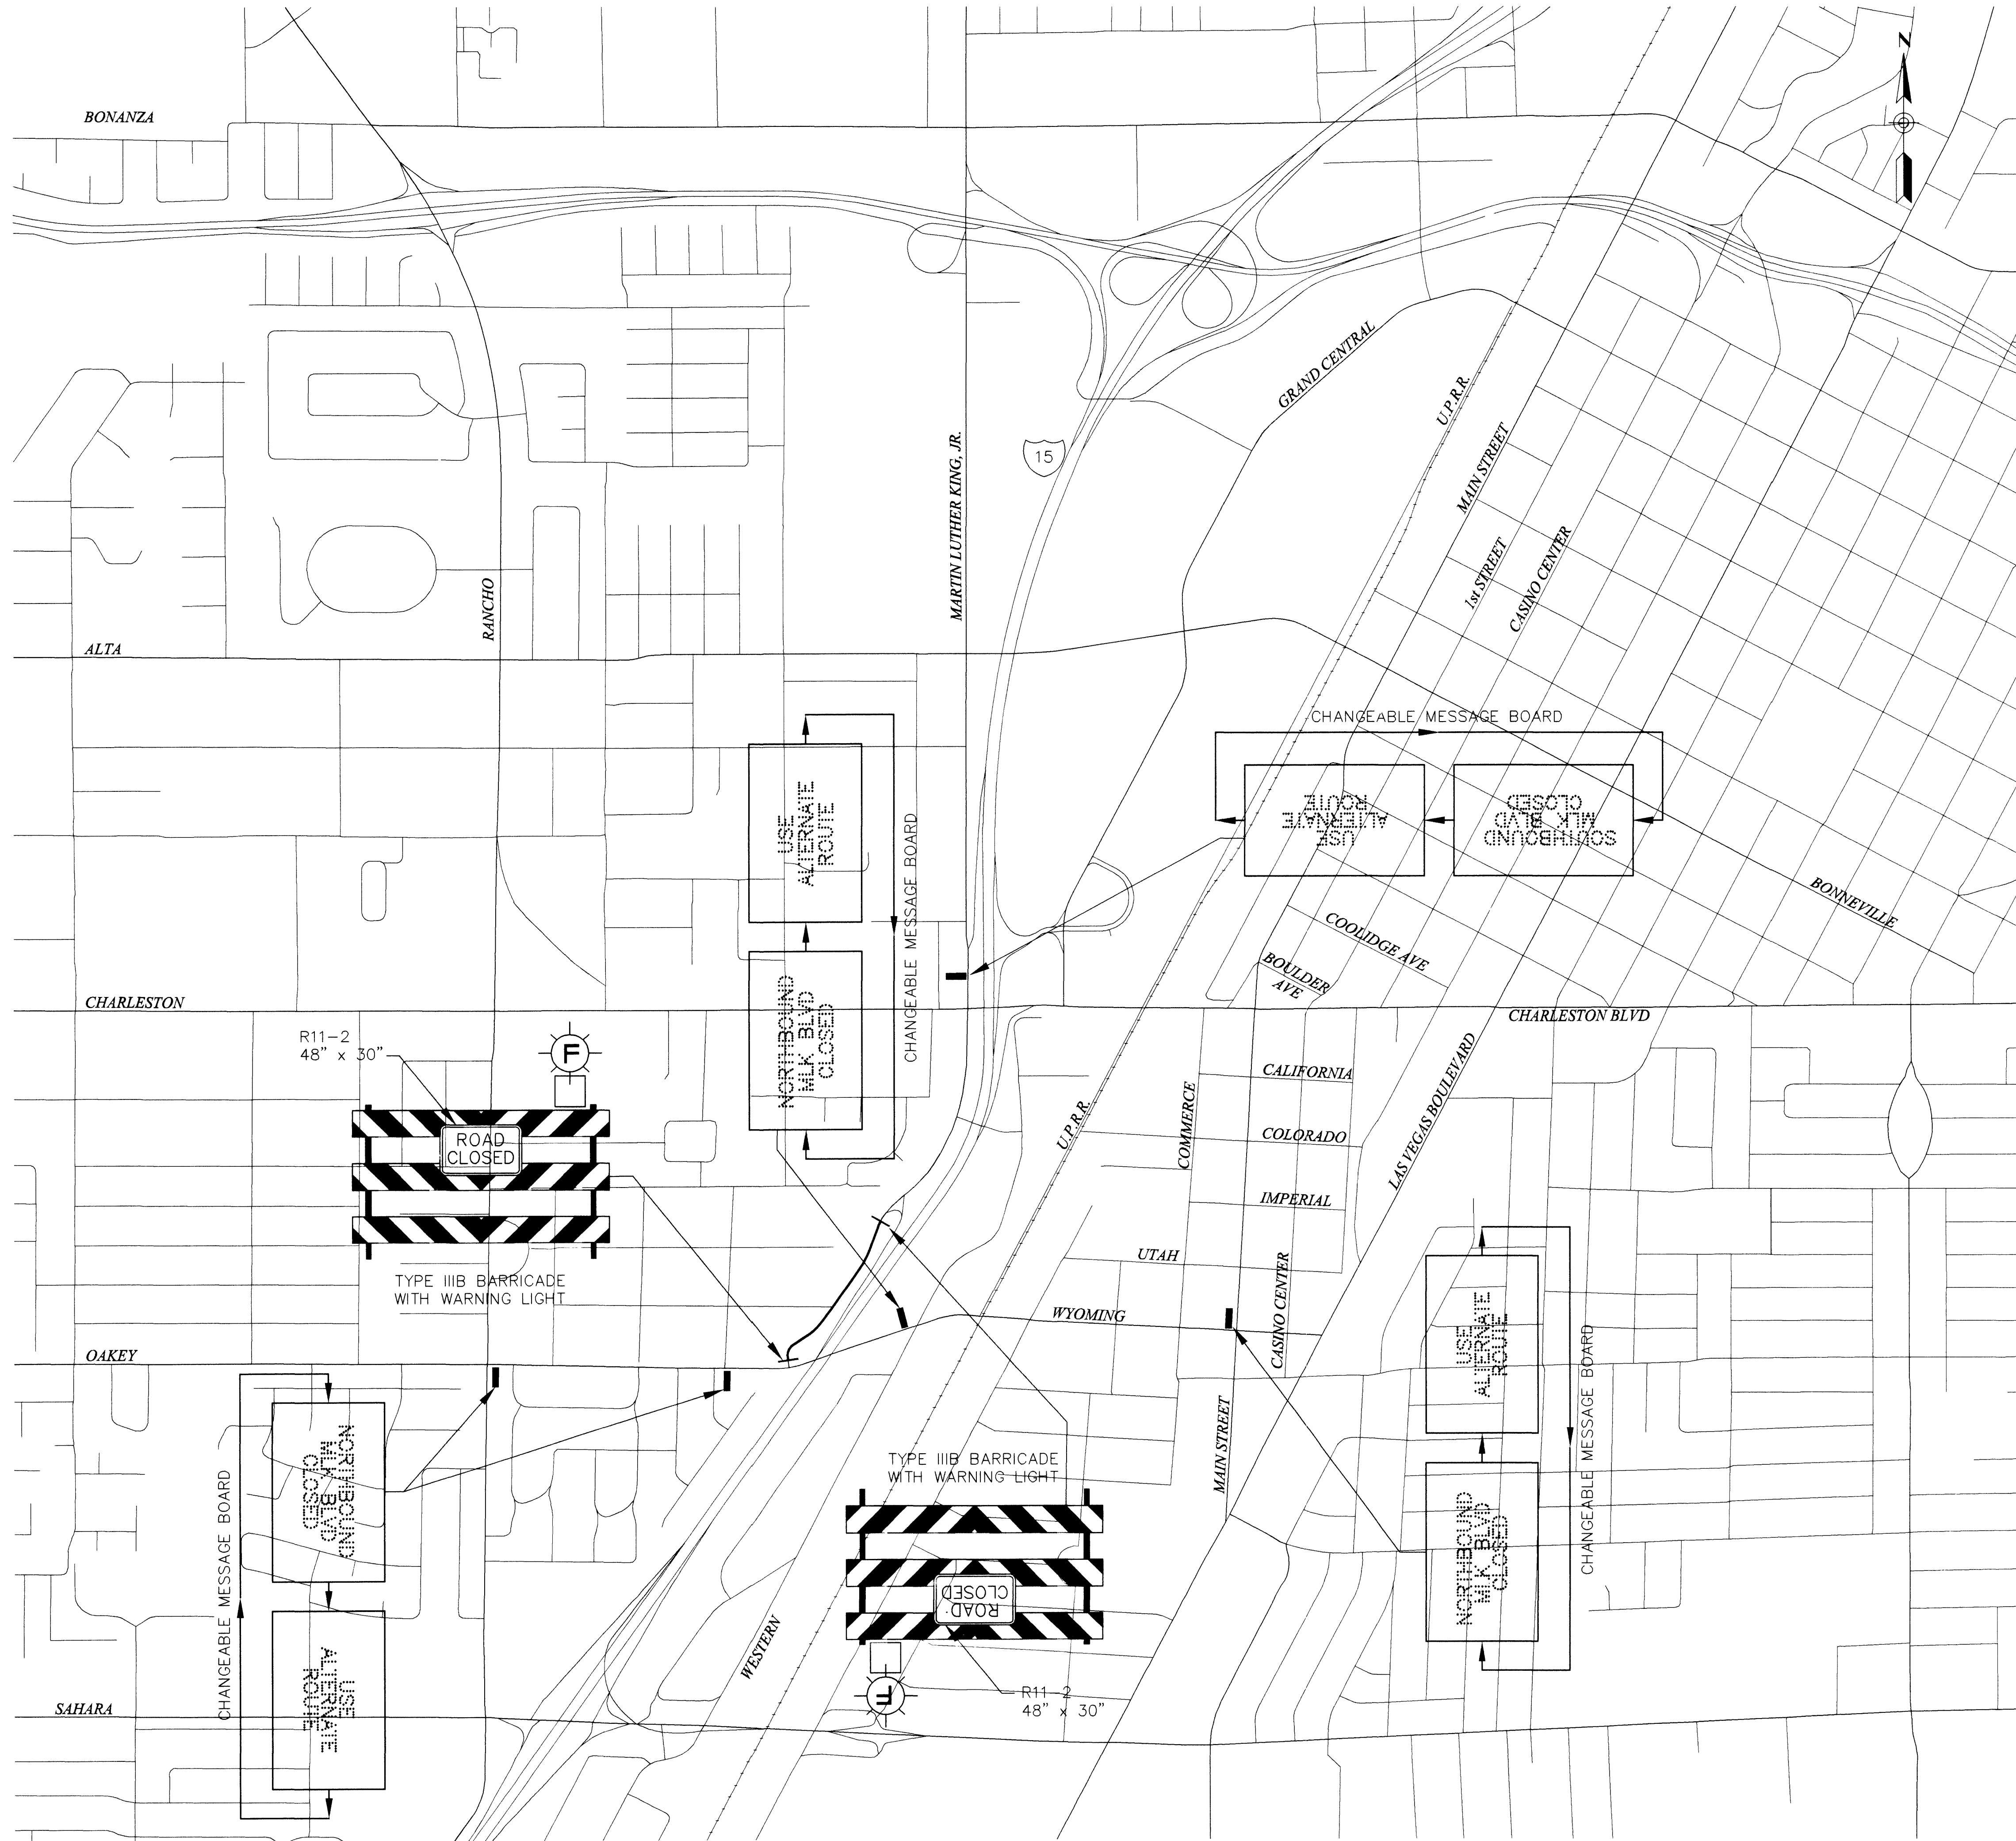


DRAWING No. 224
241

DEPARTMENT OF PUBLIC WORKS
I-15 FREEWAY CHANNEL
TRAFFIC DETOUR PLAN FOR
MARTIN L KING BLVD CLOSURE

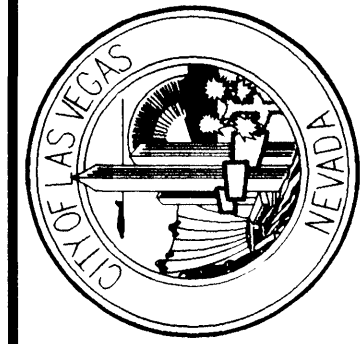

SCALE (H) N/A SCALE (V) N/A PROJECT # 31604
F.L.D. BK. # N/A DATE DECEMBER 17, 1999 DESIGN BY DWP

REVISIONS	DATE

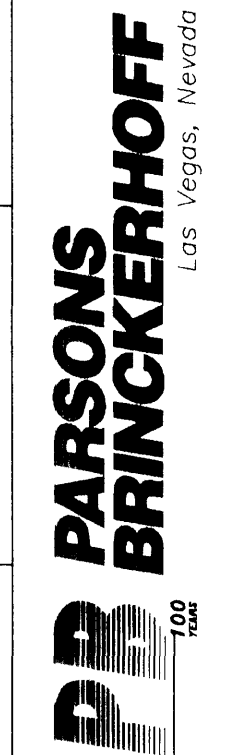

METRIC