
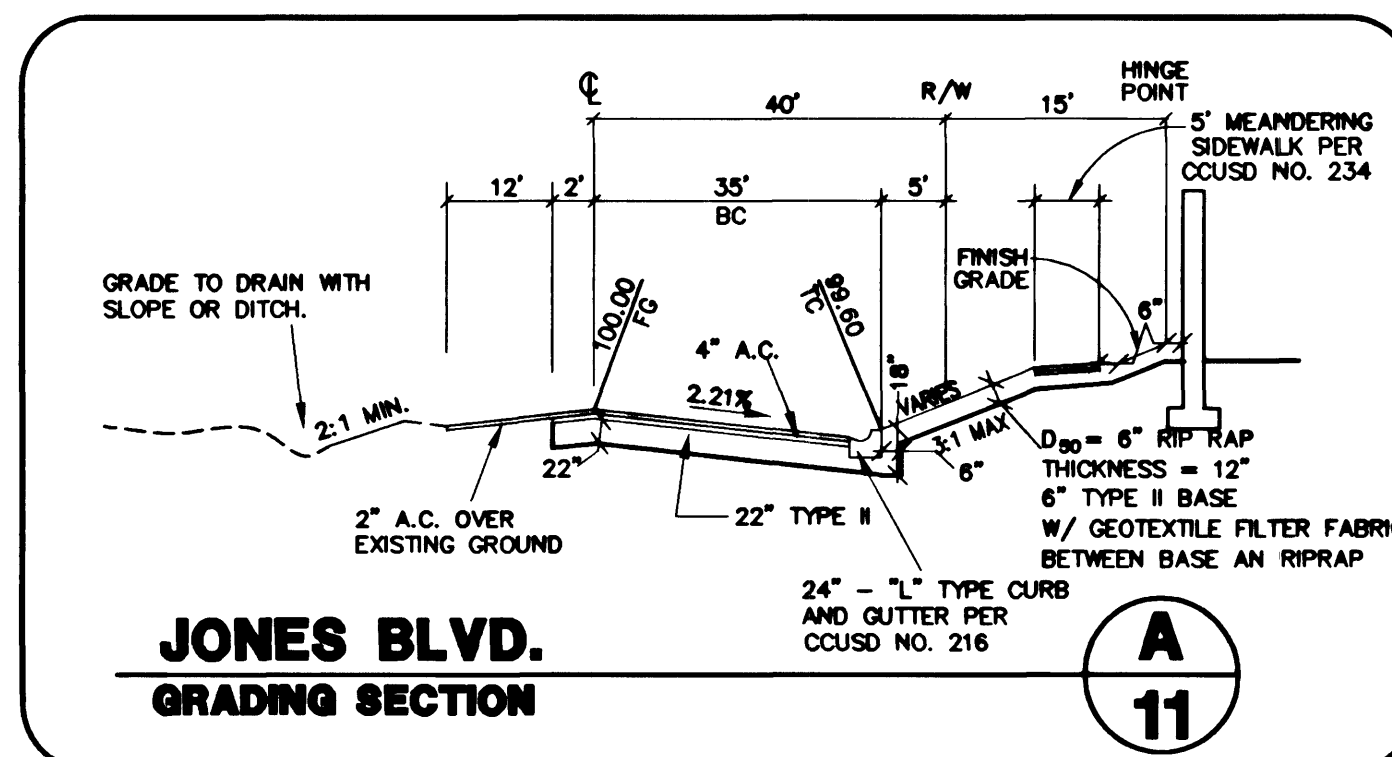
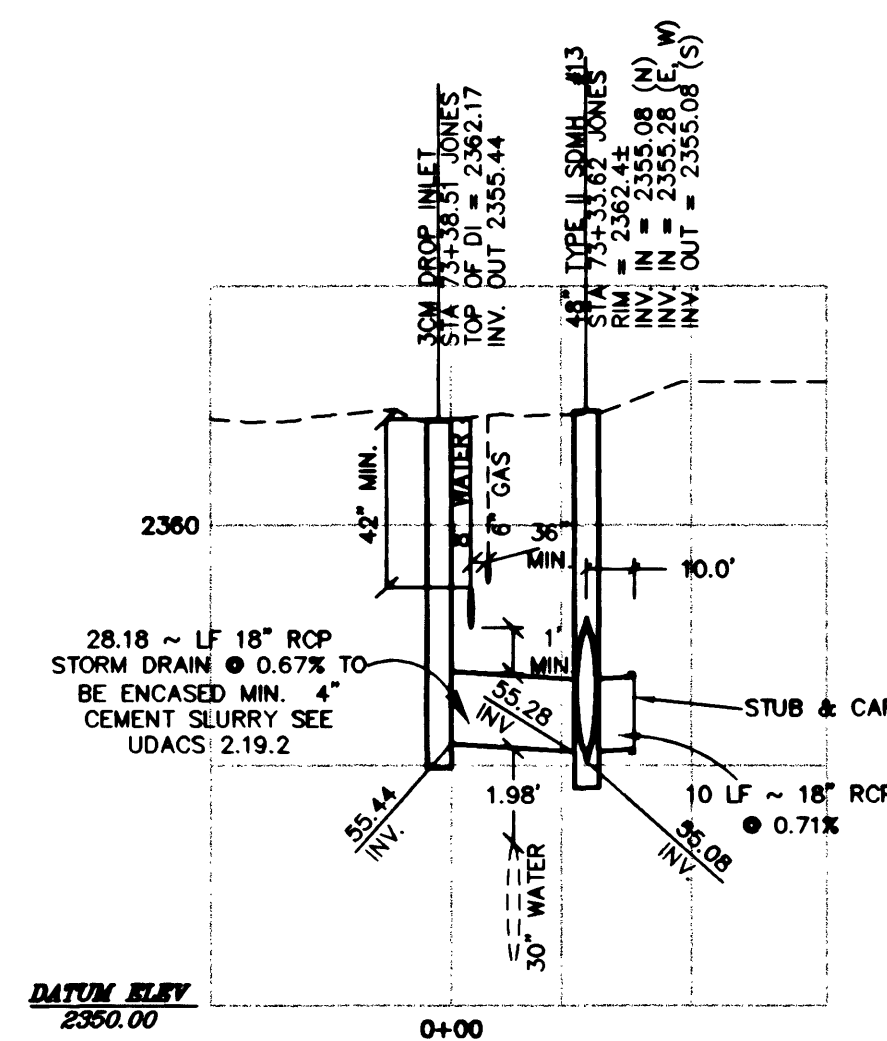


RAMP NO.	GRADE % "B" TO "A"	"A" (FT) MIN.	"B" (FT) MIN.
5	-2.0 TO 2.0	8.0'	8.0'
6	2.01 TO 3.0	9.5'	4.5'

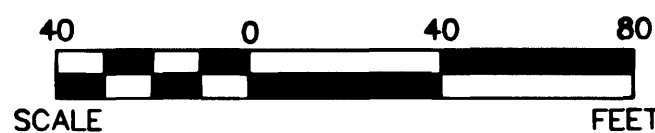

NOTE:
INSTALL PIPELINE MARKER BALLS
IN TRENCH ABOVE EACH
HORIZONTAL ELBOW FITTING, PER
MANUFACTURER INSTRUCTIONS.

NOTE:
ALL PRIVATE ST. ARE P.U.E.'S,
PUBLIC SEWER EASEMENTS AND
PUBLIC DRAINAGE EASEMENTS TO
BE PRIVATELY MAINTAINED.

BENCHMARK

"NAVD88 BENCHMARK = 8LV90 12SWW6 ELEVATION 720.5472 m (2364.00 ft.) BEING A RIVET AND 2" ROUND ALUMINUM DISK IN THE TOP OF CURB, AT THE NORTHEAST CORNER OF THE INTERSECTION OF JONES BOULEVARD & RACEL.

BASIS OF BEARING

NORTH 02°20'30" WEST, TAKEN FOR THE WEST LINE OF THE
SOUTHWEST QUARTER (SW 1/4) OF THE SOUTHWEST QUARTER (SW
1/4) OF SECTION 12, TOWNSHIP 19 SOUTH, RANGE 60 EAST, M.D.M.,
CLARK COUNTY, NEVADA, AS SHOWN BY MAP ON FILE IN FILE 113,
PAGE 92 OF SURVEYS IN THE CLARK COUNTY RECORDER'S OFFICE,
CLARK COUNTY, NEVADA.

Avoid cutting underground
utility lines. It's costly.

**Call
before you
Dig.**

1-800-227-2600

UNDERGROUND SERVICE (USA)

APPROVED FOR CONSTRUCTION

LAS VEGAS VALLEY WATER DIST

[illegible]