


25-12-167

Book 880901


OC 664

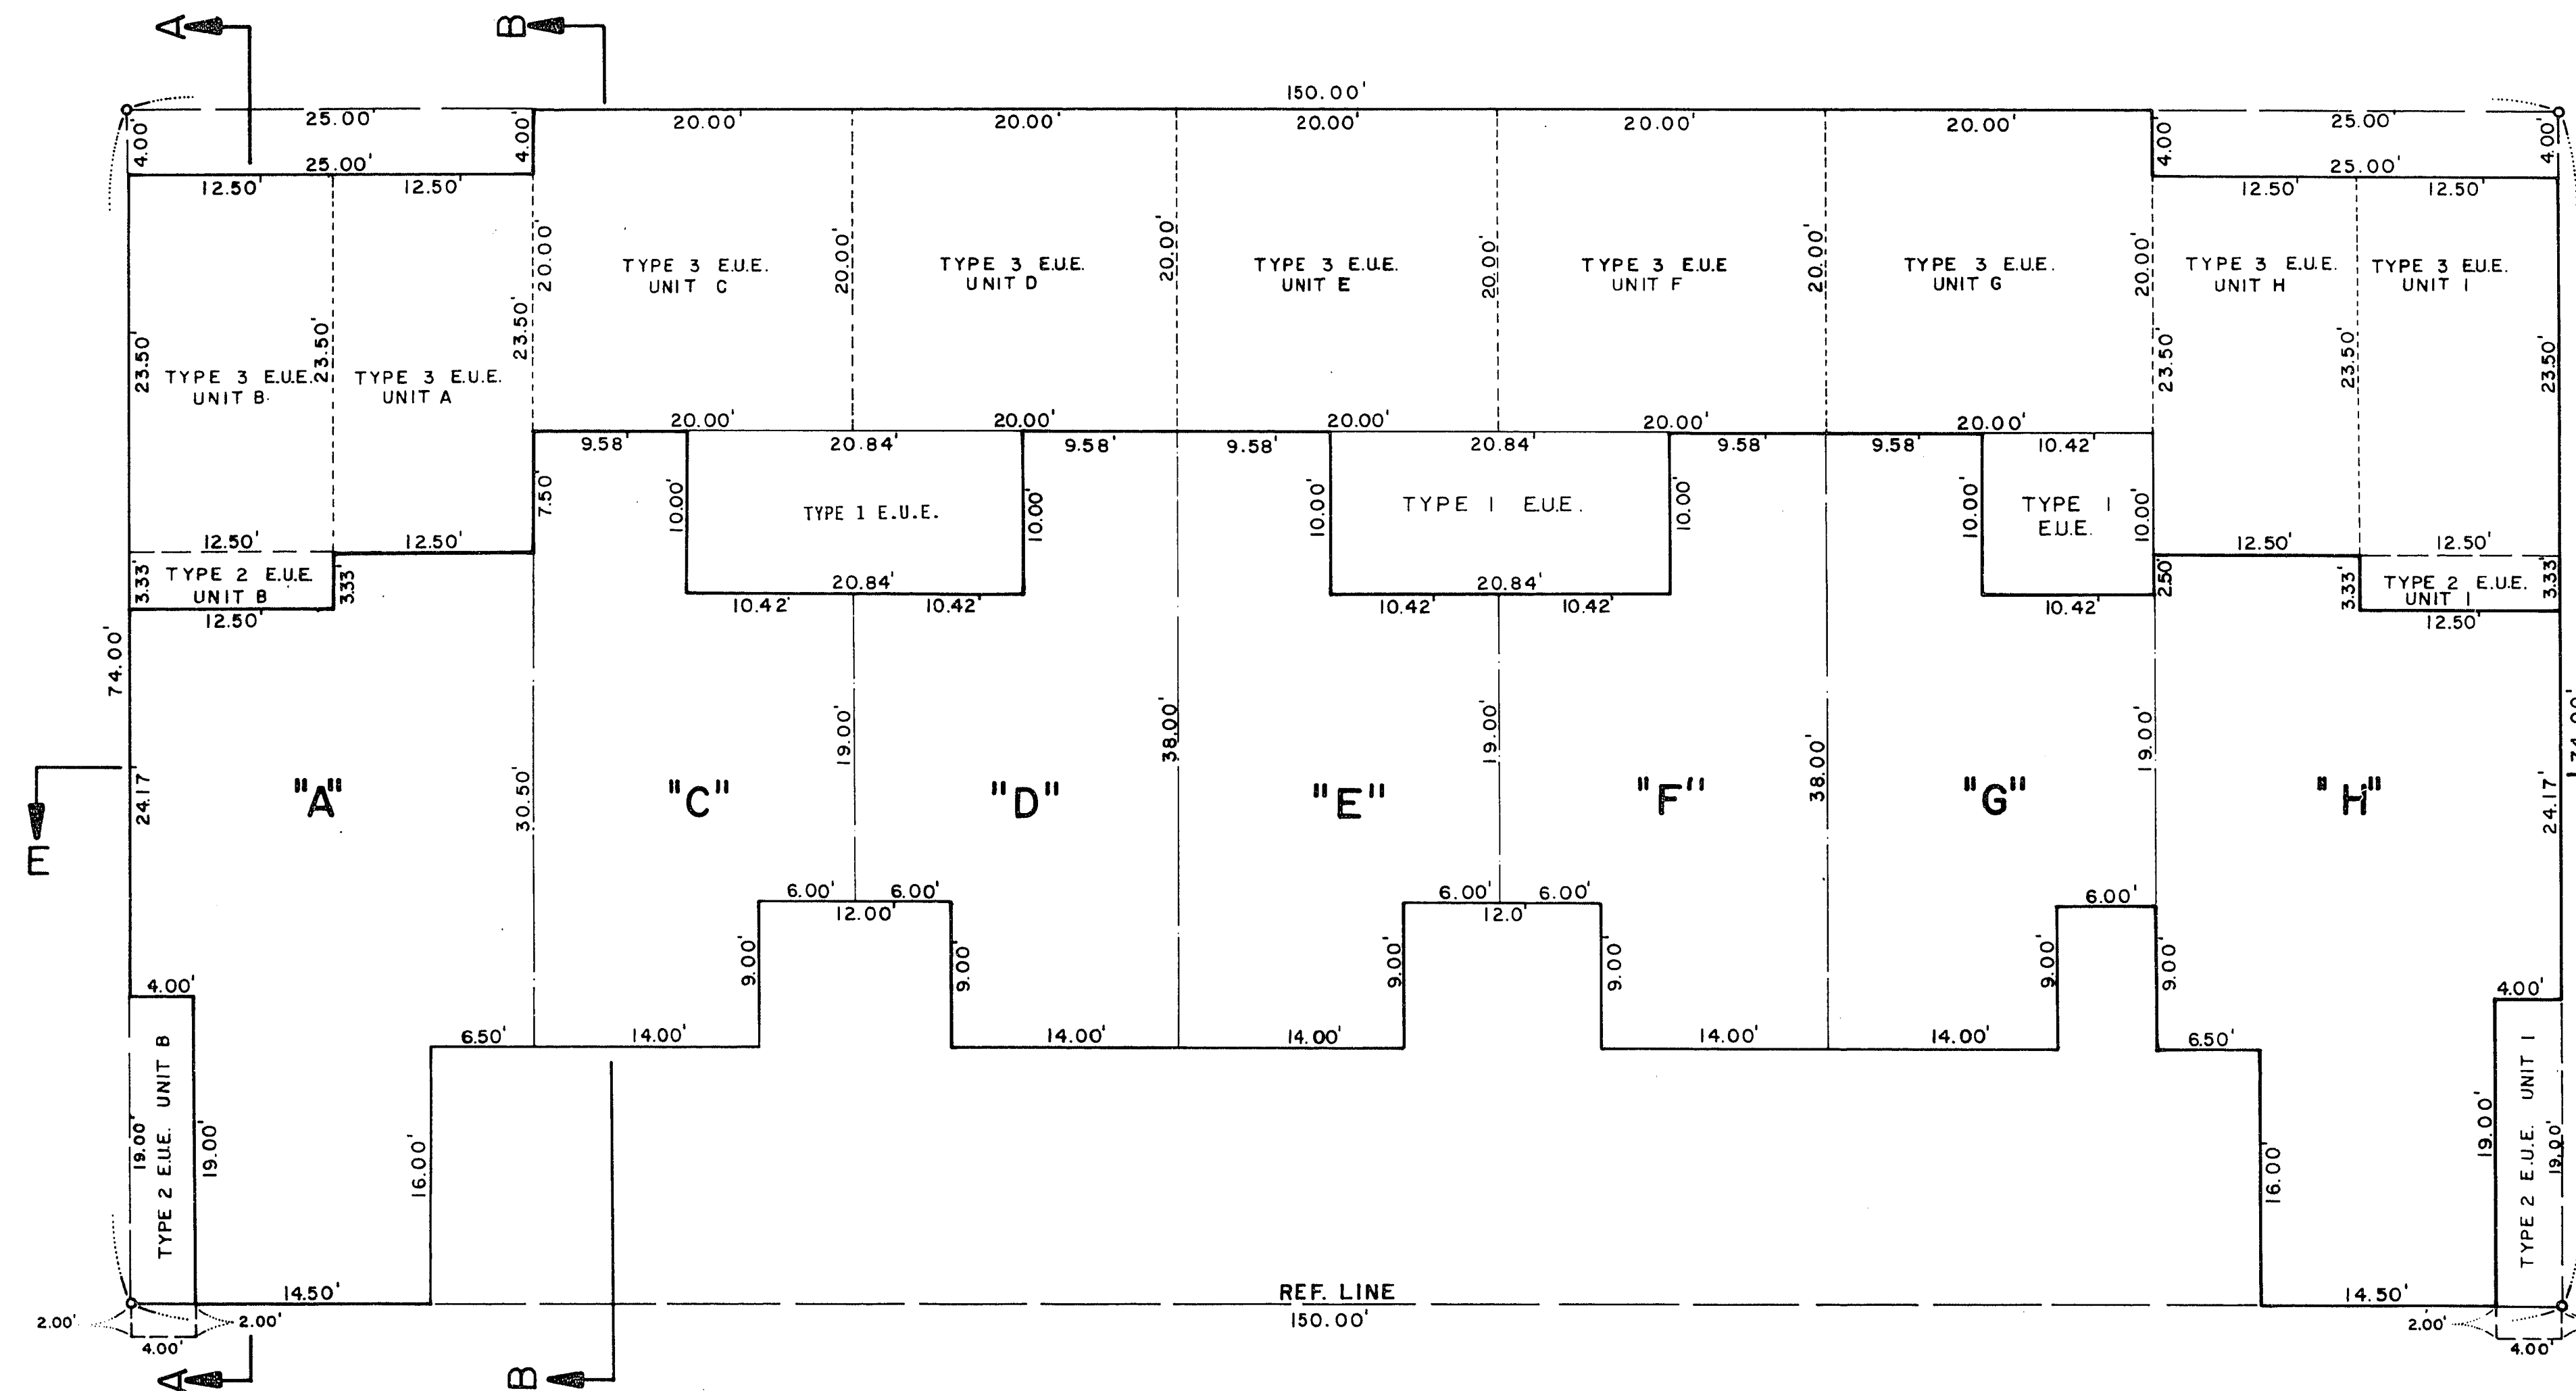

9 PLEX
FIRST FLOOR

LEGEND

E.U.E. = EXCLUSIVE USE EASEMENT FOR UNITS INDICATED
TYPE 1 E.U.E. = PATIO OR BALCONY
TYPE 2 E.U.E. = STAIRS AND LANDING
TYPE 3 E.U.E. = GARAGE
NOTE:
ALL BEARINGS ARE PARALLEL OR PERPENDICULAR TO THOSE SHOWN FOR
INDIVIDUAL BUILDINGS ON SHEET 2 OF 6
NOTE:
THE BOUNDARIES OF THE UNIT GRANTED ARE THE INTERIOR SURFACES
OF THE EXTERIOR AND PARTY WALLS.
FOR SECTION DETAILS SEE SHEET 6 OF 6 SHEETS

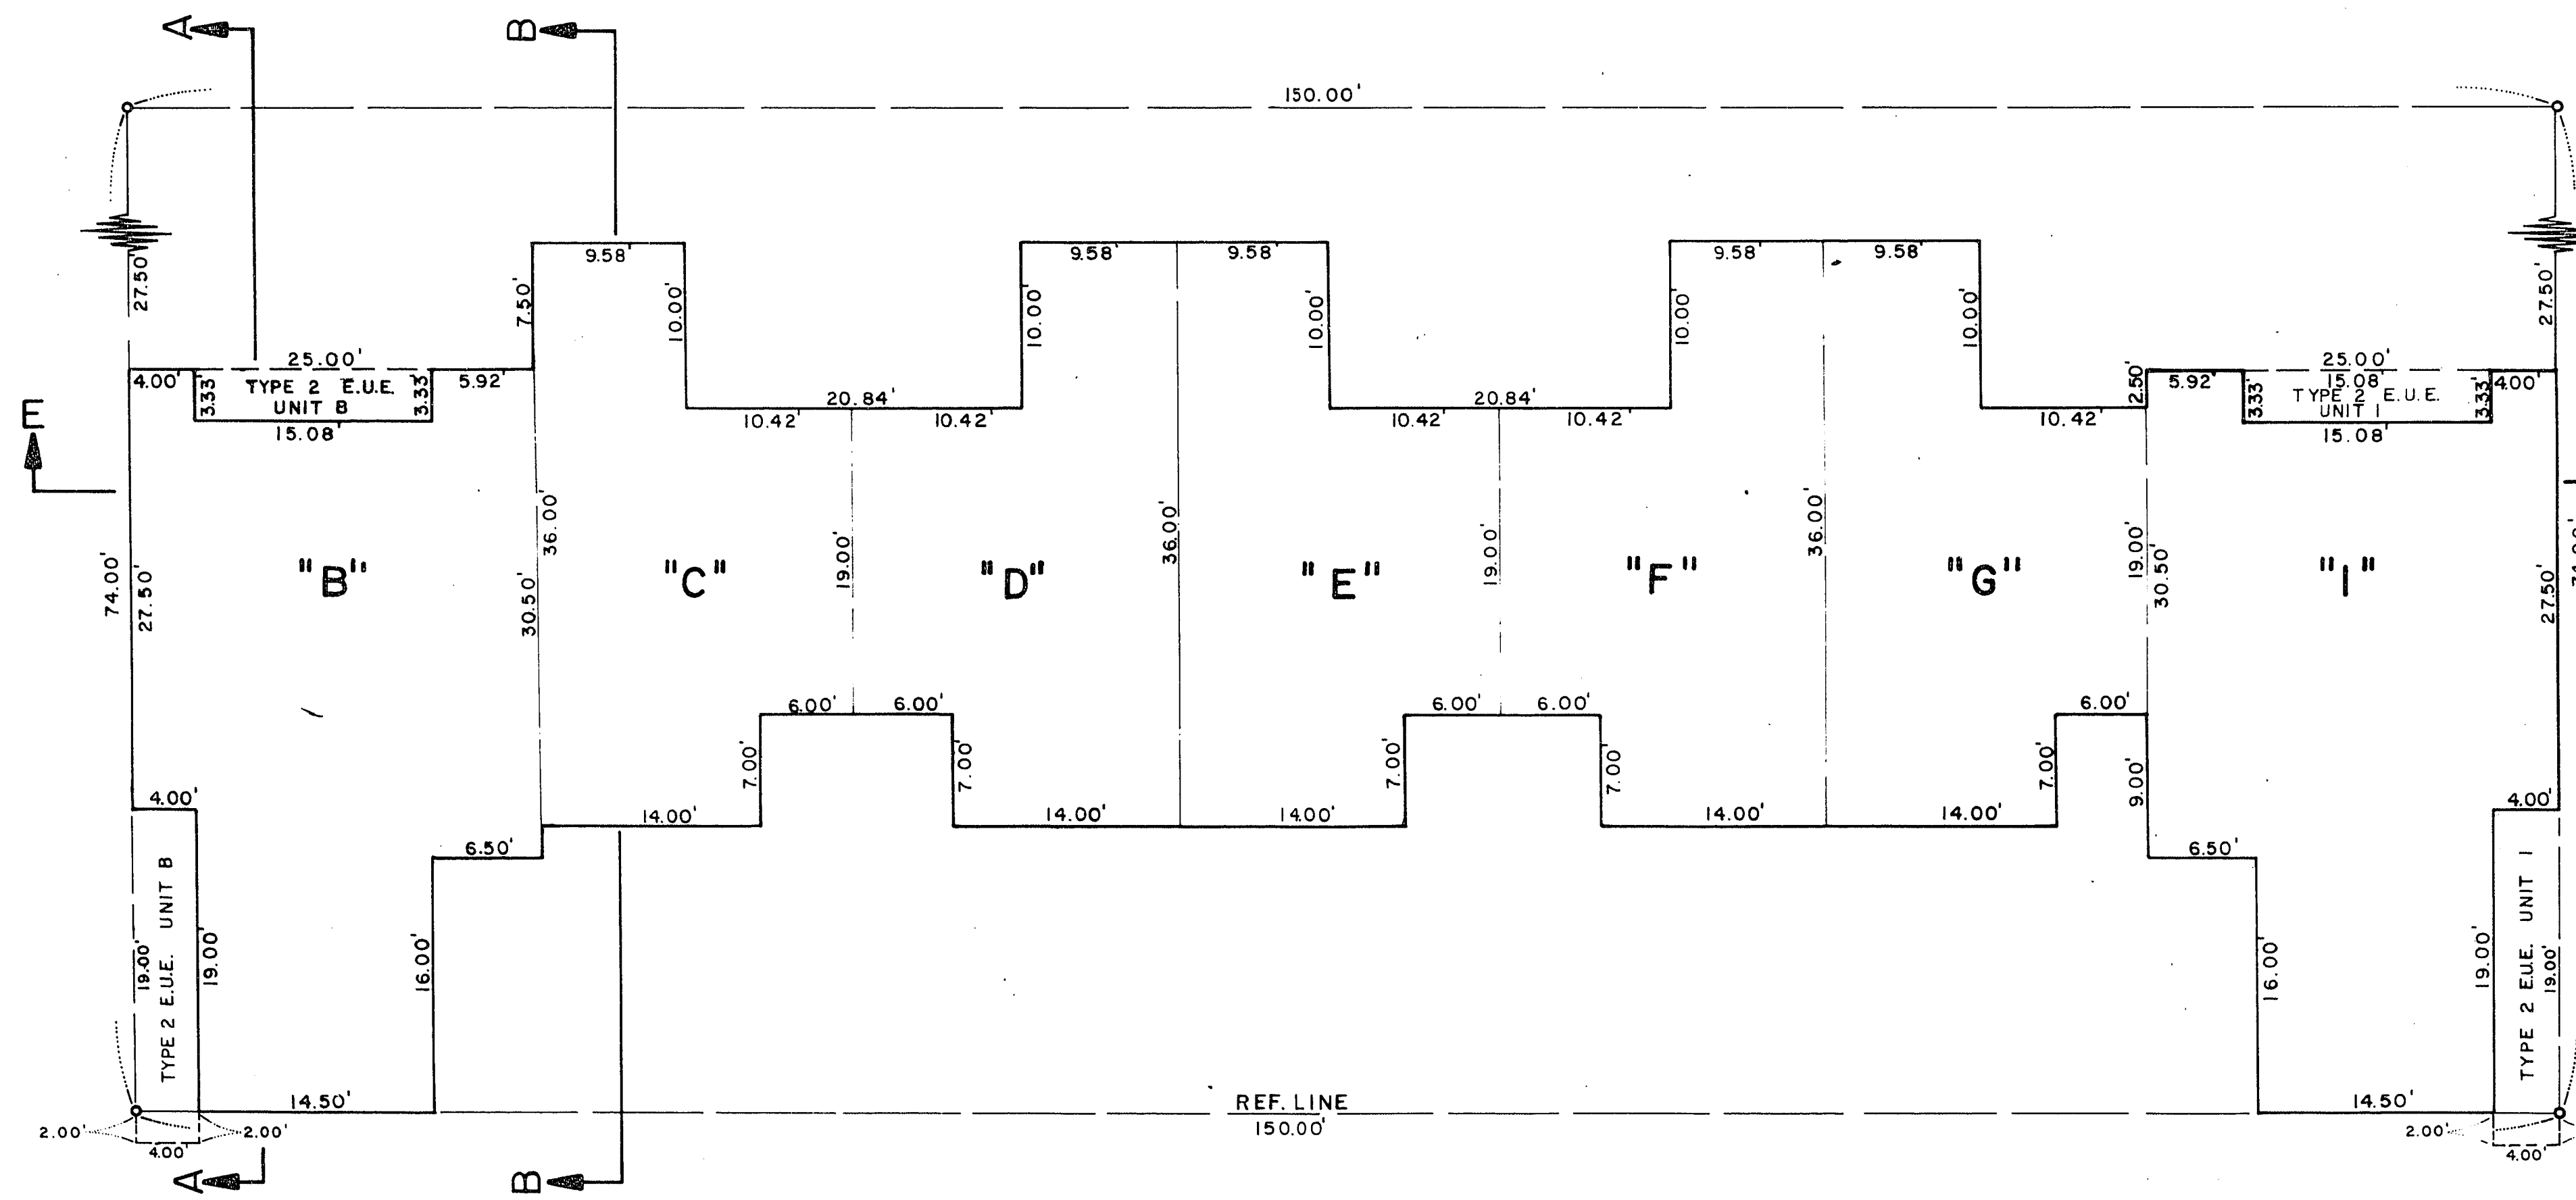

9 PLEX
SECOND FLOOR

FOR LEGAL DESCRIPTION PURPOSES
THE UNITS SHALL BE DESCRIBED
AS FOLLOWS:
UNIT 6B
SIGNIFIES UNIT NUMBER
SIGNIFIES BUILDING NUMBER
"A" = UNIT NUMBER

HERITAGE DEL REY
(A CONDOMINIUM DEVELOPMENT)

Book 40 Page 26