
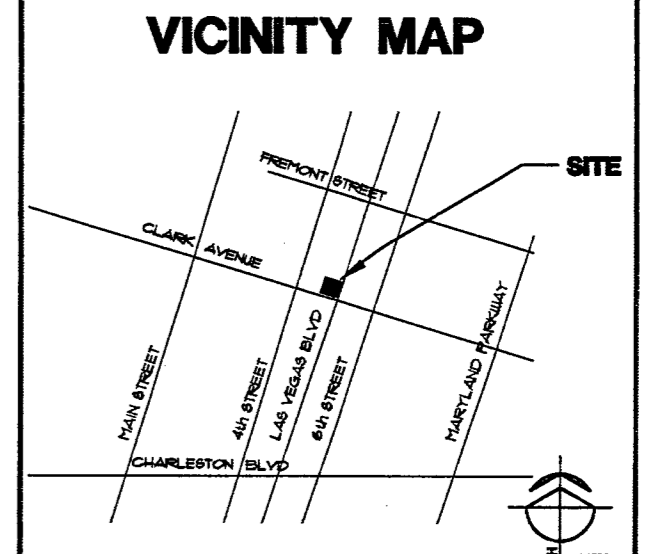


- ### SITE NOTES
- EXISTING CONCRETE SIDEWALK.
  - ENTRY COLUMN.
  - DECORATIVE FENCE (SEE SHEET AS2.03).
  - AREA FOR LANDSCAPE PLANTING WITH DECOMPOSED GRANITE. SEE LANDSCAPE DECORATIVE COLORED CONCRETE PAVING W/ 4"x4" SAWCUTS.
  - DECORATIVE COLORED CONCRETE PAVING STYLE AND SAWCUTS. SEE DETAIL 17/AS2.01.
  - NEW BUS TURNOUT. SEE CIVIL DRAWINGS.
  - PROVIDE NEW HANDRAIL AT STAIR. SEE SHEET 10/AS2.01.
  - EXPOSED AGGREGATE PAVING SEE LANDSCAPE AND CIVIL DRAWINGS.
  - DECORATIVE COLOR CONG. SLOPED WALK 6" DECORATIVE CONCRETE BANDING.
  - 12" DECORATIVE CONCRETE BANDING LIGHT BOLLARD.
  - REMOVABLE HANDRAIL FOR DELIVERIES. SEE DETAIL (1 & 2)/AS2.03.
  - NEW BENCH (TYPICAL).
  - NOT USED.
  - NEW CONCRETE STAIR AND PARTITION TO MATCH EXISTING.
  - ASPHALTIC CONCRETE PAVING PER CIVIL EXIST. GRAVEL TO BE REPLACED W/ STAINED/COLORED CONG. TO MATCH CENTENNIAL PLAZA CONCRETE FLOOR.
  - NEW CMU/STUCCO COVERED MECHANICAL ENCLOSURE WITH GATE. SEE DETAILS 4, 5, AND 6 ON SHEET AS2.01.
  - PROVIDE NEW HANDRAIL AT CENTENNIAL PLAZA AND COURTYARD TRANSITION. EXISTING CONCRETE STAIR.
  - EXISTING TRANSFORMER SEE ELECTRICAL.
  - NEW CONCRETE STAIR AND HANDRAILS. SEE DETAIL 10/AS2.01.
  - NEW BUS SHELTER - SEE SHEET AS2.02.
  - MONUMENT SIGNAGE - SEE SHEET AS2.02.
  - ACCESSIBLE ROUTE.
  - PAINTED HANDICAP VAN ACCESS.
  - PAINTED HANDICAPPED PARKING STALL SYMBOL - COLOR: WHITE WITH BLUE BACKGROUND.
  - HANDICAPPED PARKING SIGN PER DETAILS 6, 7, AND 8/AS.03.
  - 6" TALL STEEL BOLLARD. SEE DETAIL 8/AS2.01.
  - NEW ADA ACCESS. SEE 11/AS2.01.
  - TRASH ENCLOSURE WITH STEEL GATES PER SHEET AS3.03 & AS4.04 AND CIVIL DRAWINGS.
  - EXISTING FLAG POLE AND CONCRETE BASE TO REMAIN. NON-ORIGINAL TILE ON CONCRETE BASE SHALL BE REMOVED.
  - EXISTING ELECTRICAL VAULT TO BE REMOVED.
  - RELOCATED VAULT.
  - EXISTING GATE.
  - COURTYARD SHALL BE PREPPED AND RESURFACED FOR NEW HARDSCAPE PER LANDSCAPE/CIVIL DRAWINGS.
  - RAISED CONCRETE CURBING.
  - WATER FOUNTAIN SEE 14/AS2.02.
  - 4" WIDE PAINTED PARKING STRIPES.
  - SHADED AREA INDICATES NEW CONCRETE SIDEWALK.
  - HANDRAIL AT STEPS. SEE DETAIL 7/AS2.01.
  - MECHANICAL SUMP TANK CONG. 2'x2'x2'.
  - CONCRETE MONUMENT DEDICATION PLAQUE LIGHT POLE AND FIXTURE (16'-0" HIGH) SEE ELECTRICAL DRAWINGS.

- ### GENERAL NOTES
- PRIOR TO CONSTRUCTION, CONTRACTOR SHALL FIELD VERIFY ALL EXISTING CONDITIONS IN AREAS REQUIRING REPAIR AND/OR REMOVAL. CONTRACTOR SHALL PATCH AND PREP SURFACES FOR NEW FINISH.
  - SEE ACCOMPANYING LANDSCAPE PLANS FOR DETAILED LANDSCAPING INFORMATION.
  - REFER TO CIVIL DRAWINGS FOR ALL NEW AND EXISTING SITE INFORMATION AND DIMENSIONS.
  - FOR RAMP REMOVAL OR PROPOSED NEW ACCESSIBLE RAMPS THROUGHOUT BREEZEWAYS SEE SHEET AS2.01.
  - SALVAGE AND REPAIR ALL EXISTING SITE PAVERS REMOVED FOR NEW UNDERGROUND PLUMBING WORK. SAW CUT & REMOVE EXISTING CONCRETE SLABS FOR PATCH TO MATCH EXISTING.

**NOTE:**  
DECORATIVE FENCE PER HISTORIC PRESERVATION COMMITTEE APPROVAL

RECEIVED  
FEB 08 2007

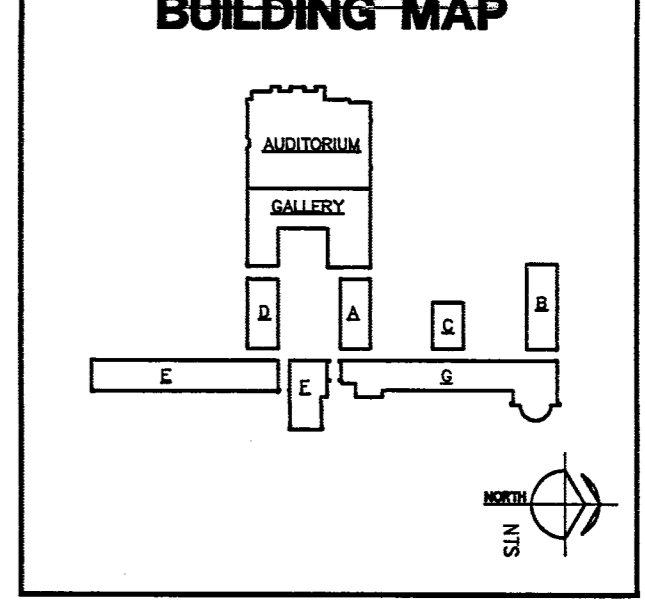

**OWNER COMMENTS**  
P-2007

**CONSULTANT**  
**KGA**  
KGA ARCHITECTS  
1400 EAST STEWART AVENUE  
LAS VEGAS, NEVADA 89101  
PHONE: (702) 329-6532  
FAX: (702) 386-9104  
TDD: (702) 386-9104

**OWNER:** CITY OF LAS VEGAS  
DEPARTMENT OF PUBLIC WORKS  
ARCHITECTURAL SERVICES

**400 EAST STEWART AVENUE  
LAS VEGAS, NEVADA 89101  
PHONE: (702) 329-6532  
FAX: (702) 386-9104  
TDD: (702) 386-9104**

**OVERALL SITE PLAN**  
DATE: 12/12/2006  
SCALE: 1/16" = 1'-0"  
CUO: G-5  
SIS: 65E

**AS1.01**

REVISED 2/7/07

CITY OF LAS VEGAS  
REDEVELOPMENT AGENCY

SEAL OF THE CITY OF LAS VEGAS

OWNER: CITY OF LAS VEGAS  
DEPARTMENT OF PUBLIC WORKS  
ARCHITECTURAL SERVICES

400 EAST STEWART AVENUE  
LAS VEGAS, NEVADA 89101  
PHONE: (702) 329-6532  
FAX: (702) 386-9104  
TDD: (702) 386-9104

DATE: 12/12/2006  
SCALE: 1/16" = 1'-0"  
CUO: G-5  
SIS: 65E

AS1.01

REVISED 02/07

OVERALL SITE PLAN  
SCALE: 1/16" = 1'