

CEILING NOTES

KEY	DESCRIPTION
C1.	GYPSON BOARD CEILING
C2.	EXPOSED TO STRUCTURE ABOVE
C3.	GYPSON BOARD SOFFIT
C4.	4'-0" X 4'-0" ACOUSTICAL PANEL SYSTEM SEE DETAIL 5/A3.11
C5.	EXISTING SKYLIGHTS TO BE RESTORED SEE DETAIL 5/A3.12
C6.	AREA FOR NEW ACCESS HATCH. SEE DETAIL 10/A8.01
C7.	COORDINATE WITH STRUCTURAL DRAWINGS PENDANT LIGHTS - REFER TO ELECTRICAL DRAWINGS
C8.	MOUNTED WALL LIGHT.
C9.	PROJECTOR
C10.	SOFFIT-MOUNTED VIEWING SCREEN.
C11.	MICHO-SHADE.
C12.	NOT USED
C13.	NEW LIGHT FIXTURE IN ATTIC - COORDINATE WITH ELECTRICAL DRAWINGS
C14.	TRACK LIGHTING - N.L.C.



CEILING LEGEND

	COMPACT FLUORESCENT LIGHT FIXTURE
	FLUORESCENT LIGHT FIXTURE
	FLUORESCENT LIGHT FIXTURE SURFACE
	EMERGENCY LIGHT FIXTURE
	TRACK LIGHTING SYSTEM
	FLUORESCENT LIGHT FIXTURE
	EXIT SIGN
	PENDANT LIGHT
	SUPPLY AIR REGISTER
	RETURN AIR GRILLE
	EXHAUST FAN
	SPEAKER
	FIRE ALARM CHIME
	SMOKE DETECTOR
	PROTECTOR

GENERAL NOTES

- ALL LIGHTING FIXTURES AND CEILINGS THROUGHOUT. NEW GYPSON BOARD CEILING SHALL BE ATTACHED TO UNDERSIDE OF WOOD JOISTS. VERIFY CEILING HEIGHTS IN FIELD.
- REFER TO MECHANICAL AND ELECTRICAL DRAWINGS FOR TYPE OF FIXTURE OR DIFFUSER
- INSTALL PROJECTOR PER MANUFACTURER RECOMMENDATIONS

BUILDING MAP

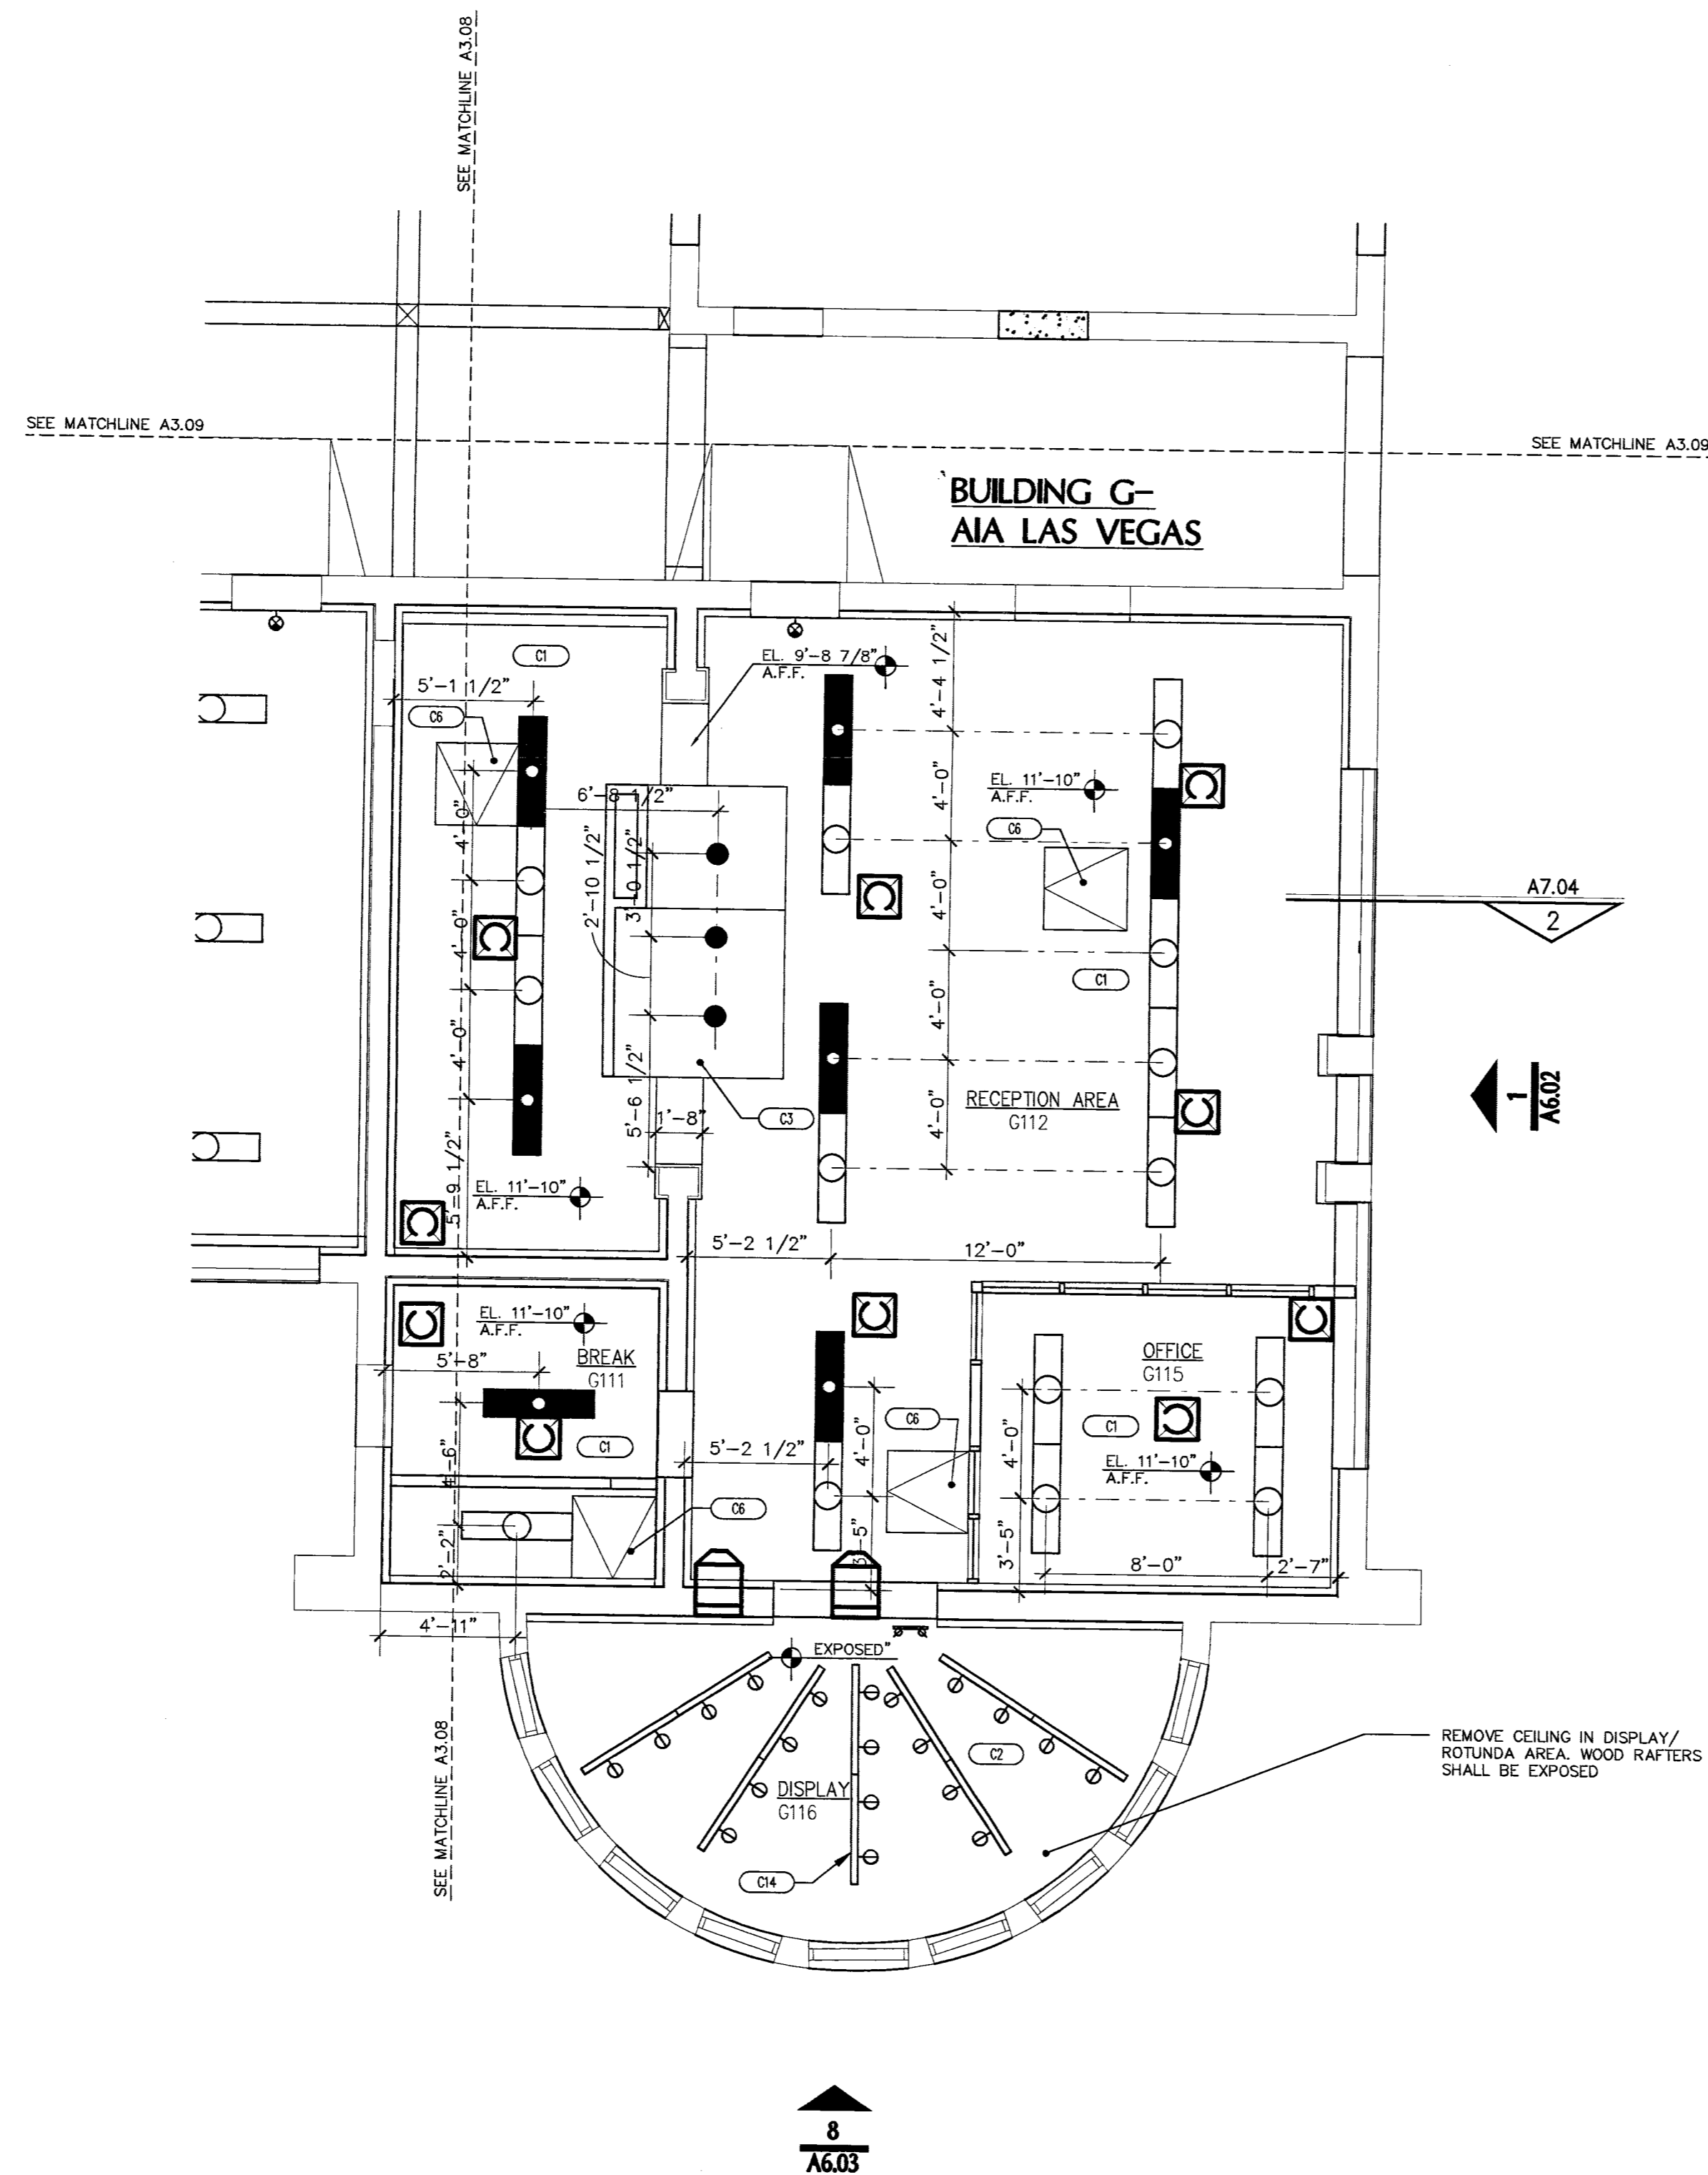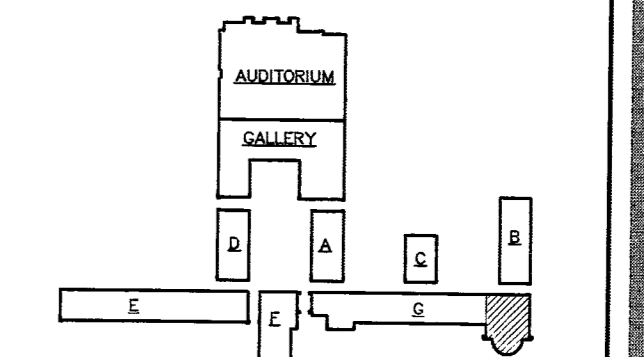

PLANS APPROVED
ARCHITECTURAL
Building & Safety Dept.
City of Las Vegas, Nevada
JCF - JAN 12 2007

Does Not Include Electrical, Plumbing, Mechanical, Structural or Civil Site Improvements. Make No Change Without Approval. Not a Permit.

KCA ARCHITECTS
440 SOUTH POLARIS AVENUE
LAS VEGAS, NEVADA 89101
PHONE: (702) 251-1000
FACSIMILE: (702) 251-1040

HERITAGE ARCHITECTURE & PLANNING
PHONE: 702-251-2788

CONTRACTORS

STRUCTURAL -
BARKER DROTAR ASSOCIATES
STRUCTURAL ENGINEERS
PHONE: 702-251-8000


MECHANICAL - PLUMBING - ELECTRICAL -
LIFE SAFETY - ACOUSTICAL - GENERAL LIGHTING
JDA CONSULTING ENGINEERS
PHONE: 702-251-1000

STAGE LIGHTING & DESIGN -
CDM LIGHTING DESIGN GROUP
PHONE: 888-228-2333

LANDSCAPE -
JWZUNINO & ASSOCIATES
PHONE: 702-251-0299

COURT CONTRACTING -
RODER HUNT
LEVETT & BAILEY
702-251-9881


ADA ACCESSIBILITY
ENDELMAN AND ASSOCIATES
PHONE: 252-22-4442

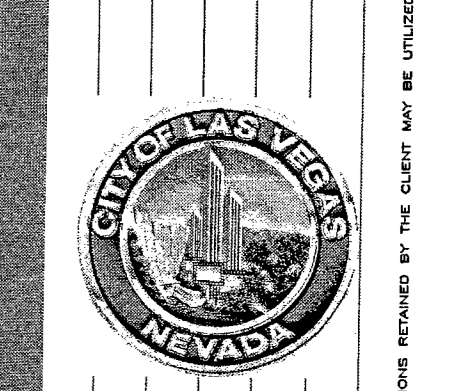

FIFTH STREET SCHOOL
REHABILITATION
BUILDING DEPARTMENT SUBMITTAL

REVISED
12-27-06

CITY OF LAS VEGAS
REDEVELOPMENT AGENCY

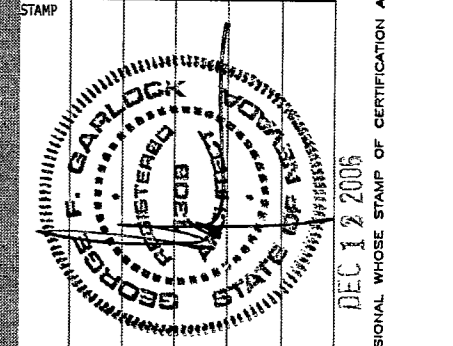

OWNER: CITY OF LAS VEGAS
DEPARTMENT OF PUBLIC WORKS
ARCHITECTURAL SERVICES

400 EAST STEWART AVENUE
LAS VEGAS, NEVADA 89101
PHONE: (702) 251-8236
FACSIMILE: (702) 251-8146
TDD: (702) 251-8146

PROJECT
AIA LAS VEGAS CHAPTER

DATE
12/12/2006

SCALE
1/4" = 1'-0"

REVISED
513-65E

SHEET NO.
A3.10

112290

DRAWINGS AS INSTRUMENTS OF SERVICE ARE THE PROPERTY OF THE DESIGN PROFESSIONAL. WHOLE OR IN PART WITHOUT WRITTEN CONSENT IS STRICTLY PROHIBITED. COPIES OF THE DRAWINGS AND SPECIFICATIONS REMAINED BY THE CLIENT MAY BE UTILIZED ONLY FOR OCCUPANCY OF THE PROJECT FOR WHICH THEY WERE PREPARED AND NOT FOR THE CONSTRUCTION OF ANY OTHER PROJECT. © 2006