

CEILING NOTES

KEY	DESCRIPTION
C1.	GYPSUM BOARD CEILING
C2.	EXPOSED TO STRUCTURE ABOVE
C3.	GYPSUM BOARD SOFFIT
C4.	4'-0" X 4'-0" ACOUSTICAL PANEL SYSTEM SEE DETAIL 5/A3.11
C5.	EXISTING SKYLIGHTS TO BE RESTORED SEE DETAIL 5/A3.12
C6.	AREA FOR NEW ACCESS HATCH. SEE DETAIL 10/A9.01 COORDINATE WITH STRUCTURAL DRAWINGS
C7.	PENDANT LIGHTS - REFER TO ELECTRICAL DRAWINGS
C8.	MOUNTED WALL LIGHT.
C9.	PROJECTOR
C10.	SOFFIT-MOUNTED VIEWING SCREEN.
C11.	MEDO-SHADE.
C12.	NOT USED
C13.	NEW LIGHT FIXTURE IN ATTIC - COORDINATE WITH ELECTRICAL DRAWINGS
C14.	TRACK LIGHTING - N.L.C.


CEILING LEGEND

	COMPACT FLUORESCENT LIGHT FIXTURE
	FLUORESCENT LIGHT FIXTURE
	FLUORESCENT LIGHT FIXTURE SURFACE
	EMERGENCY LIGHT FIXTURE
	TRACK LIGHTING SYSTEM
	FLUORESCENT LIGHT FIXTURE
	EXIT SIGN
	PENDANT LIGHT
	SUPPLY AIR REGISTER
	RETURN AIR GRILLE
	EXHAUST FAN
	SPEAKER
	FIRE ALARM CHIME
	SMOKE DETECTOR
	PROTECTOR

GENERAL NOTES

- ALL LIGHTING FIXTURES AND CEILING SHALL BE ATTACHED TO UNDERSIDE OF WOOD JOISTS. VERIFY CEILING HEIGHTS IN FIELD.
- REFER TO MECHANICAL AND ELECTRICAL DRAWINGS FOR TYPE OF FIXTURE OR DIFFUSER
- INSTALL PROJECTOR PER MANUFACTURER RECOMMENDATIONS

BUILDING MAP

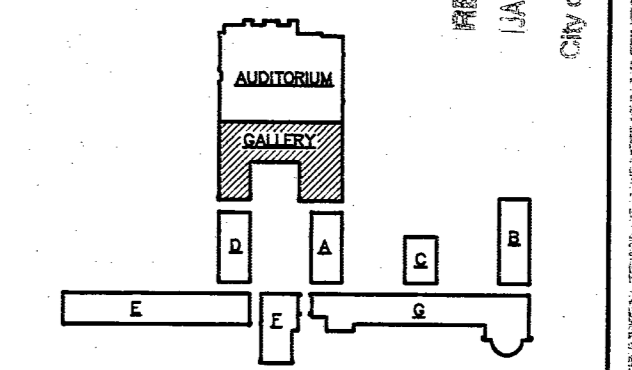

CLV COMMENTS

REVISIONS

DATE

DESCRIPTION

1/12/2006

ENLARGED GALLERY

12/12/2006

SCALE

1/4" = 1'-0"

513-63E

723-FLR.dwg



FIFTH STREET SCHOOL REHABILITATION BUILDING DEPARTMENT SUBMITTAL

ARCHITECT: HERITAGE ARCHITECTURE & PLANNING

MECHANICAL - FLUMING - ELECTRICAL - US SAFETY - ACOUSTICAL - GENERAL LIGHTING

CITY OF LAS VEGAS REDEVELOPMENT AGENCY

OWNER: CITY OF LAS VEGAS DEPARTMENT OF PUBLIC WORKS ARCHITECTURAL SERVICES

400 EAST STEWART AVENUE LAS VEGAS, NEVADA 89101

PHONE: (702) 229-6535

FAX: (702) 388-4840

TDD: (702) 388-9108

PLANS APPROVED

ARCHITECTURAL

Building Code Department

City of Las Vegas, Nevada

JCF JAN 12 2007

723-FLR.dwg

ENLARGED GALLERY REFLECTED CEILING PLAN

SCALE: 1/4" = 1'-0"