

CEILING NOTES

KEY	DESCRIPTION
C1.	GYPSUM BOARD CEILING
C2.	EXPOSED TO STRUCTURE ABOVE
C3.	GYPSUM BOARD SOFFIT
C4.	4'-0" X 4'-0" ACOUSTICAL PANEL SYSTEM SEE DETAIL 5/A3.11
C5.	EXISTING SKYLIGHTS TO BE RESTORED SEE DETAIL 5/A3.12
C6.	AREA FOR NEW ACCESS HATCH. SEE DETAIL 10/A3.01 COORDINATE WITH STRUCTURAL DRAWINGS
C7.	PENDANT LIGHTS - REFER TO ELECTRICAL DRAWINGS
C8.	MOUNTED WALL LIGHT.
C9.	PROJECTOR
C10.	SOFFIT-MOUNTED VIEWING SCREEN.
C11.	MECH-SHADE
C12.	NOT USED
C13.	NEW LIGHT FIXTURE IN ATTIC - COORDINATE WITH ELECTRICAL DRAWINGS
C14.	TRACK LIGHTING - N.I.C.


CEILING LEGEND

- COMPACT FLUORESCENT LIGHT FIXTURE
- FLUORESCENT LIGHT FIXTURE
- FLUORESCENT LIGHT FIXTURE SURFACE
- EMERGENCY LIGHT FIXTURE
- TRACK LIGHTING SYSTEM
- FLUORESCENT LIGHT FIXTURE
- EXIT SIGN
- PENDANT LIGHT
- SUPPLY AIR REGISTER
- RETURN AIR GRILLE
- EXHAUST FAN
- SPEAKER
- FIRE ALARM CHIME
- SMOKE DETECTOR
- PROTECTOR

GENERAL NOTES

- ALL LIGHTING FIXTURES AND CEILING THROUGHOUT. NEW GYPSUM BOARD CEILING SHALL BE ATTACHED TO UNDERSIDE OF WOOD JOISTS. VERIFY CEILING HEIGHTS IN FIELD.
- REFER TO MECHANICAL AND ELECTRICAL DRAWINGS FOR TYPE OF FIXTURE OR DIFFUSER.
- INSTALL PROJECTOR PER MANUFACTURER RECOMMENDATIONS.

BUILDING MAP

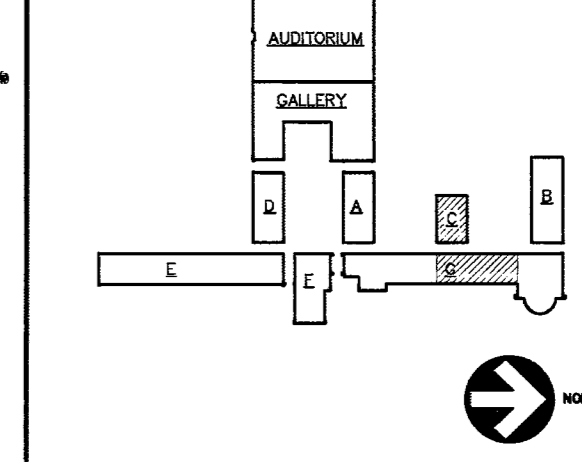

CONSULTANT

KGA ARCHITECTURE
 400 EAST STEWART AVENUE
 LAS VEGAS, NEVADA 89101
 PHONE: (702) 229-8535
 FAX: (702) 229-8535
 TDD: (702) 386-9108

HERITAGE ARCHITECTURE & PLANNING
 PHONE: 48-239-7888

VTN NEVADA
 PHONE: 702-477-7550

STRUCTURAL
BARKER DROTTER ASSOCIATES
 STRUCTURAL ENGINEERS
 PHONE: 702-398-0000

MECHANICAL - PLUMBING - ELECTRICAL - LIFE SAFETY - ACOUSTICAL - GENERAL LIGHTING
JSA CONSULTING ENGINEERS
 PHONE: 702-366-9200

STAGE LIGHTING & DESIGN
CDM LIGHTING DESIGN GROUP
 PHONE: 88-224-2333

LANDSCAPE
JWZIMMO & ASSOCIATES
 PHONE: 702-257-8999

COST ESTIMATING
RIDER HUNT LEVETT & BAILEY
 PHONE: 702-398-9888

ADA ACCESSIBILITY
ENDELMAN AND ASSOCIATES
 PHONE: 202-231-9442

CITY OF LAS VEGAS
 REDEVELOPMENT AGENCY

REVISIONS
 1-2-2007

STAMP
 ARCHITECT
 JCF
 JAN 12 2007

OWNER: CITY OF LAS VEGAS
 DEPARTMENT OF PUBLIC WORKS
 ARCHITECTURAL SERVICES

400 EAST STEWART AVENUE
 LAS VEGAS, NEVADA 89101
 PHONE: (702) 229-8535
 FAX: (702) 229-8535
 TDD: (702) 386-9108

UNLV STUDIO SPACE
 DATE: 12/12/2006
 SCALE: 1/4" = 1'-0"
 SHEET NO: 513-65E
 DRAWING NO: A3.08

9/2-9E
 1132288

ENLARGED REFLECTED CEILING PLAN - UNLV STUDIO SPACE
 SCALE: 1/4" = 1'-0"

723-FLR.dwg