




JAMB 4
SCALE : 3" = 1'-0" 723d03.dwg

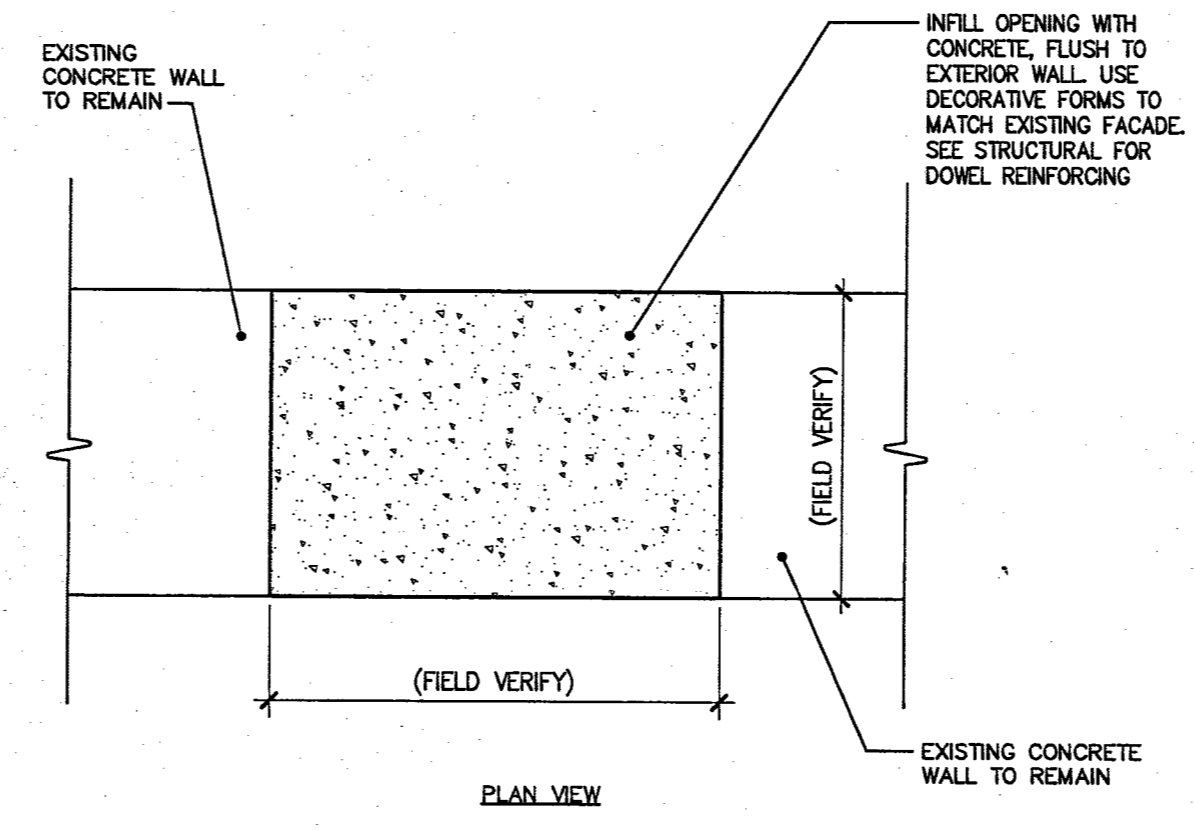


INFILL CONCRETE 7
SCALE : 3" = 1'-0" 723d07.dwg

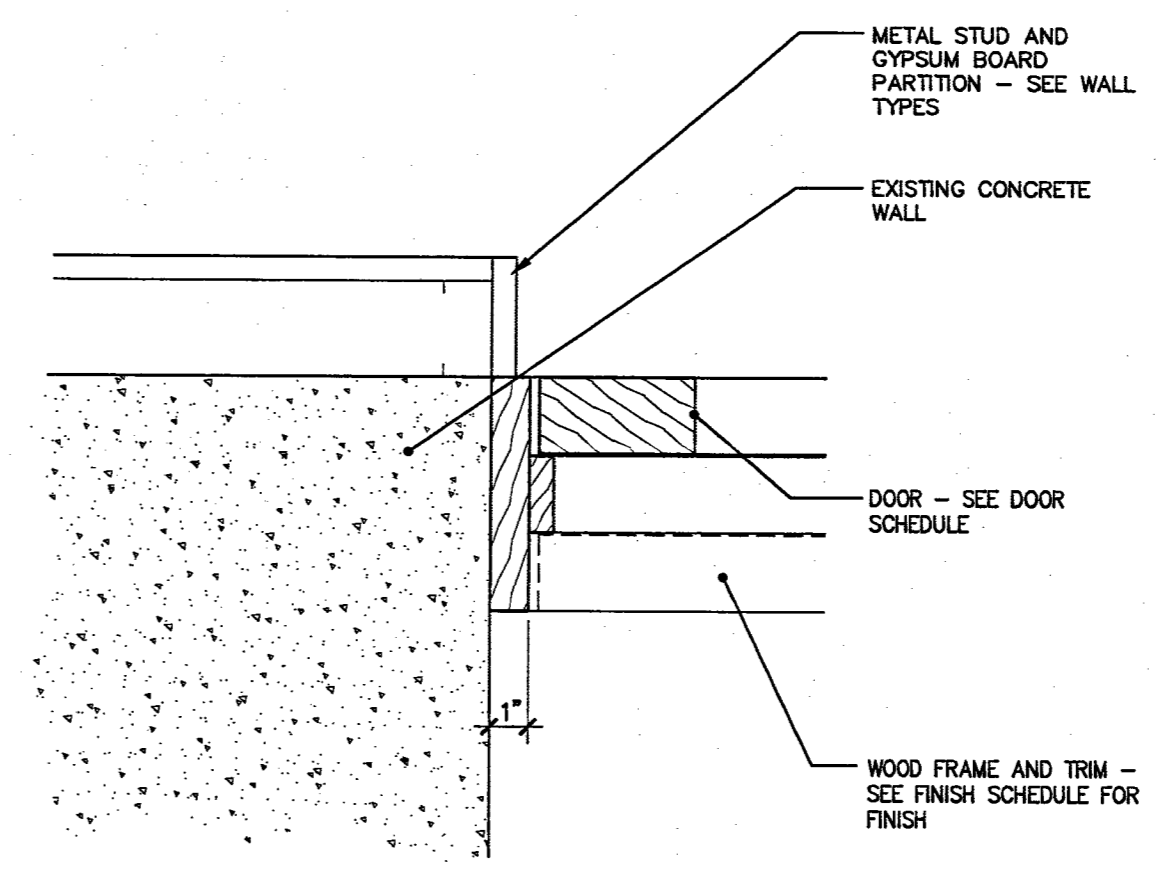


JAMB 3
SCALE : 3" = 1'-0" 723d03.dwg

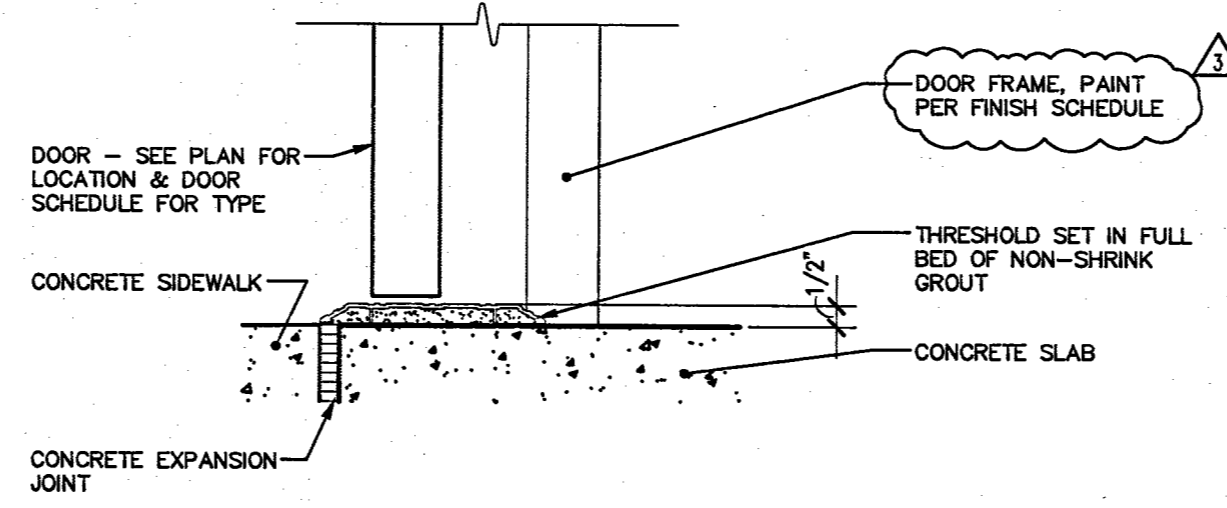


SILL DETAIL 6
SCALE : 3" = 1'-0" 723d06.dwg

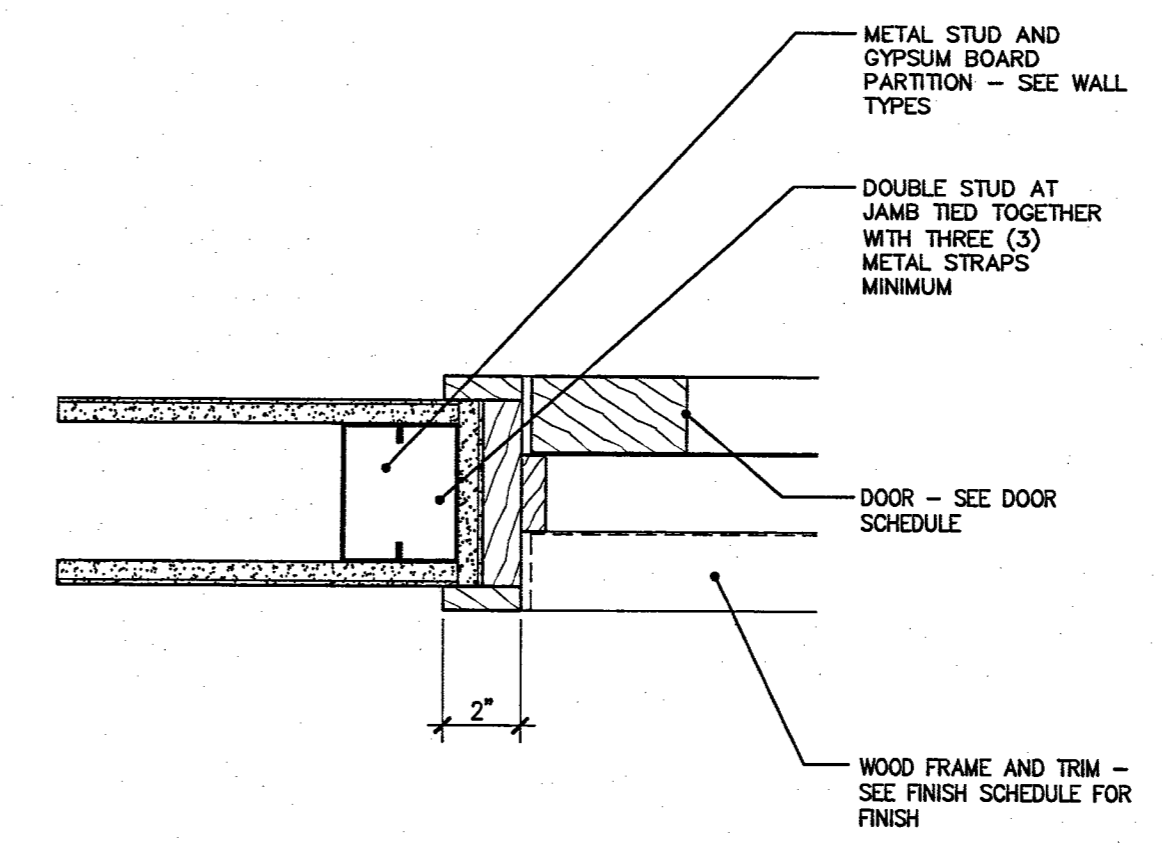

JAMB 2
SCALE : 3" = 1'-0" 723d02.dwg

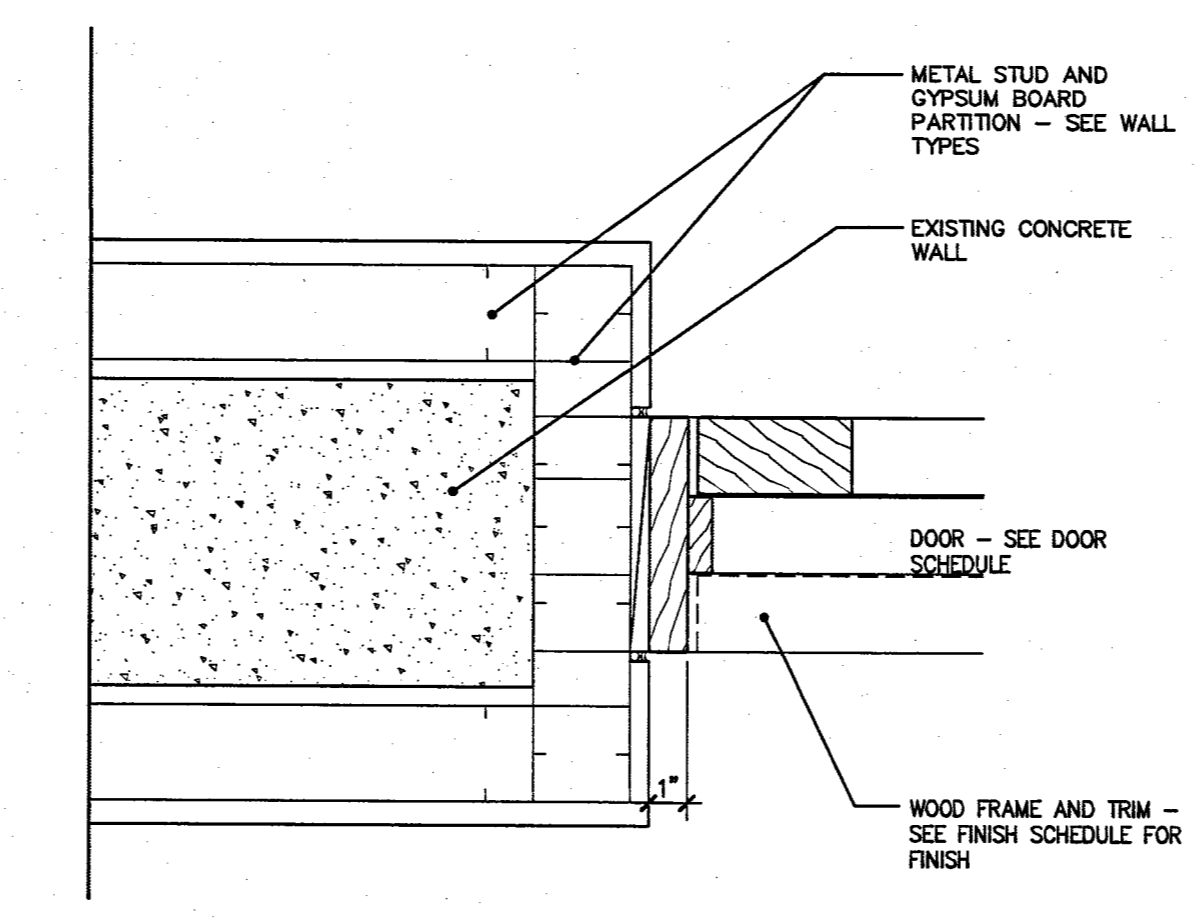

JAMB 5
SCALE : 3" = 1'-0" 723d05.dwg

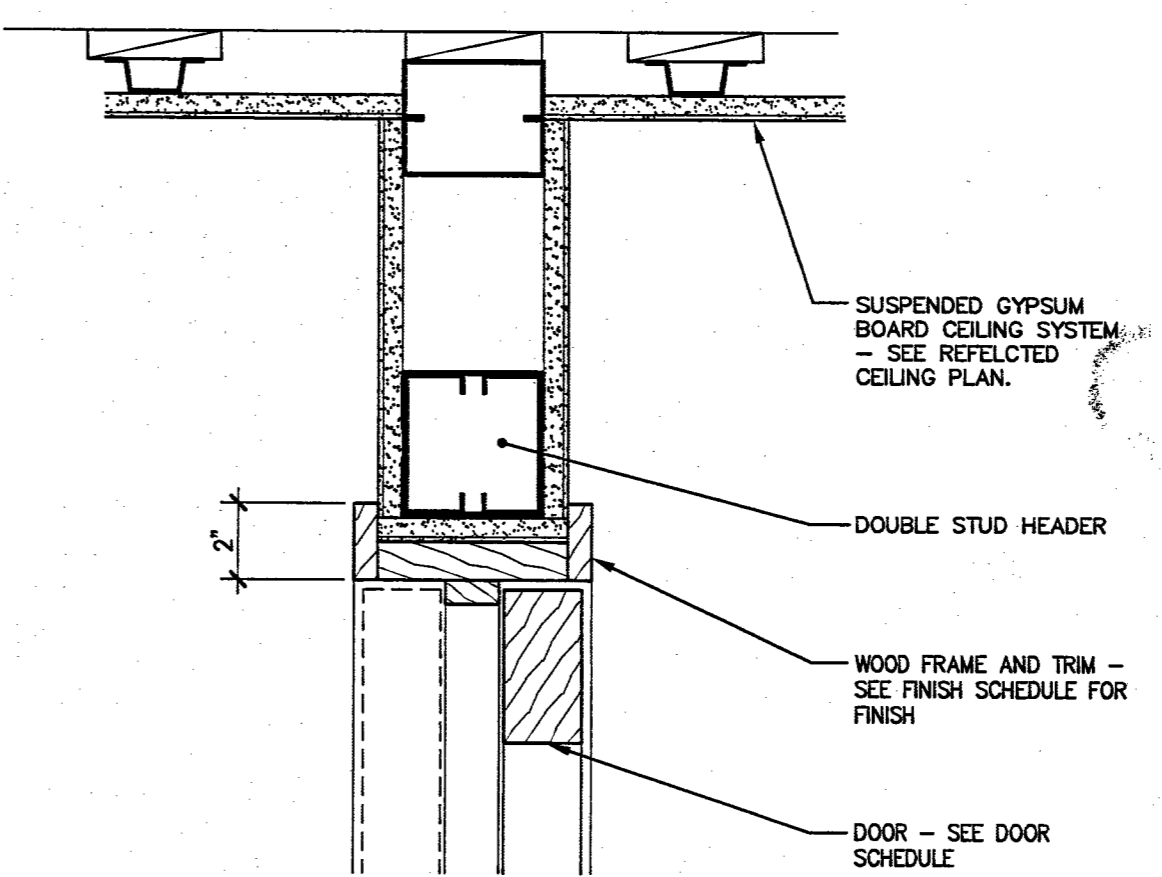

HEAD 1
SCALE : 3" = 1'-0" 723d01.dwg

CLV COMMENTS
14-0007

KGA ARCHITECTURE
4665 SOUTH KILLAR AVENUE
LAS VEGAS, NEVADA 89103
PHONE: (702) 394-8888
WWW.KGAARCHITECTURE.COM
FAX: (702) 394-8888

HERRERA ARCHITECTURE & PLANNING
1000 SOUTH KILLAR AVENUE
LAS VEGAS, NEVADA 89103
PHONE: (702) 394-8888

YTH NEVADA
PHONE: 702-493-7500

STRUCTURAL - BARKER DROTTER ASSOCIATES
STRUCTURAL ENGINEERS
PHONE: 702-394-8888

MECHANICAL - RUMBING - ELECTRICAL - LIFE SAFETY - ACoustics - GENERAL LIGHTING
JEA CONSULTING ENGINEERS
PHONE: 702-942-5500

STACK EXHAUST & ROOFING - CDHM LIGHTING DESIGN GROUP
PHONE: 888-290-3320

LANDSCAPE - JAZZLANDING & ASSOCIATES
PHONE: 702-394-8888

COST ESTIMATING - REIDER HUNT
LEVETT & BAILEY
702-277-8888

ADA ACCESSIBILITY - ENDELMAN AND ASSOCIATES
PHONE: 202-334-4442

CITY OF LAS VEGAS

FIFTH STREET SCHOOL REHABILITATION

BUILDING DEPARTMENT SUBMITTAL

REVISED 12/2006

CITY OF LAS VEGAS REDEVELOPMENT AGENCY

PLANS APPROVED
ARCHITECTURAL
Bureau of Building Dept.
City of Las Vegas, Nevada
JCF JAN 12 2007
Designated include Electrical, Plumbing, Mechanical, Structural or Other Improvements Make No Change Without Approval Plans Not a Permit to Violate Any Ordinance

OWNER: CITY OF LAS VEGAS
DEPARTMENT OF PUBLIC WORKS
ARCHITECTURAL SERVICES

500 EAST STEINWAY AVENUE
LAS VEGAS, NEVADA 89103
PHONE: (702) 228-6655
FAX: (702) 394-4846
E-MAIL: (702) 394-9108

BUILDING MAP
PREPARED JAN 05 2007
CITY OF LAS VEGAS

DOOR DETAILS
DATE: 12/12/2006
SCALE: 3" = 1'-0"
REV NO: 513-65E

A2.21

13277