



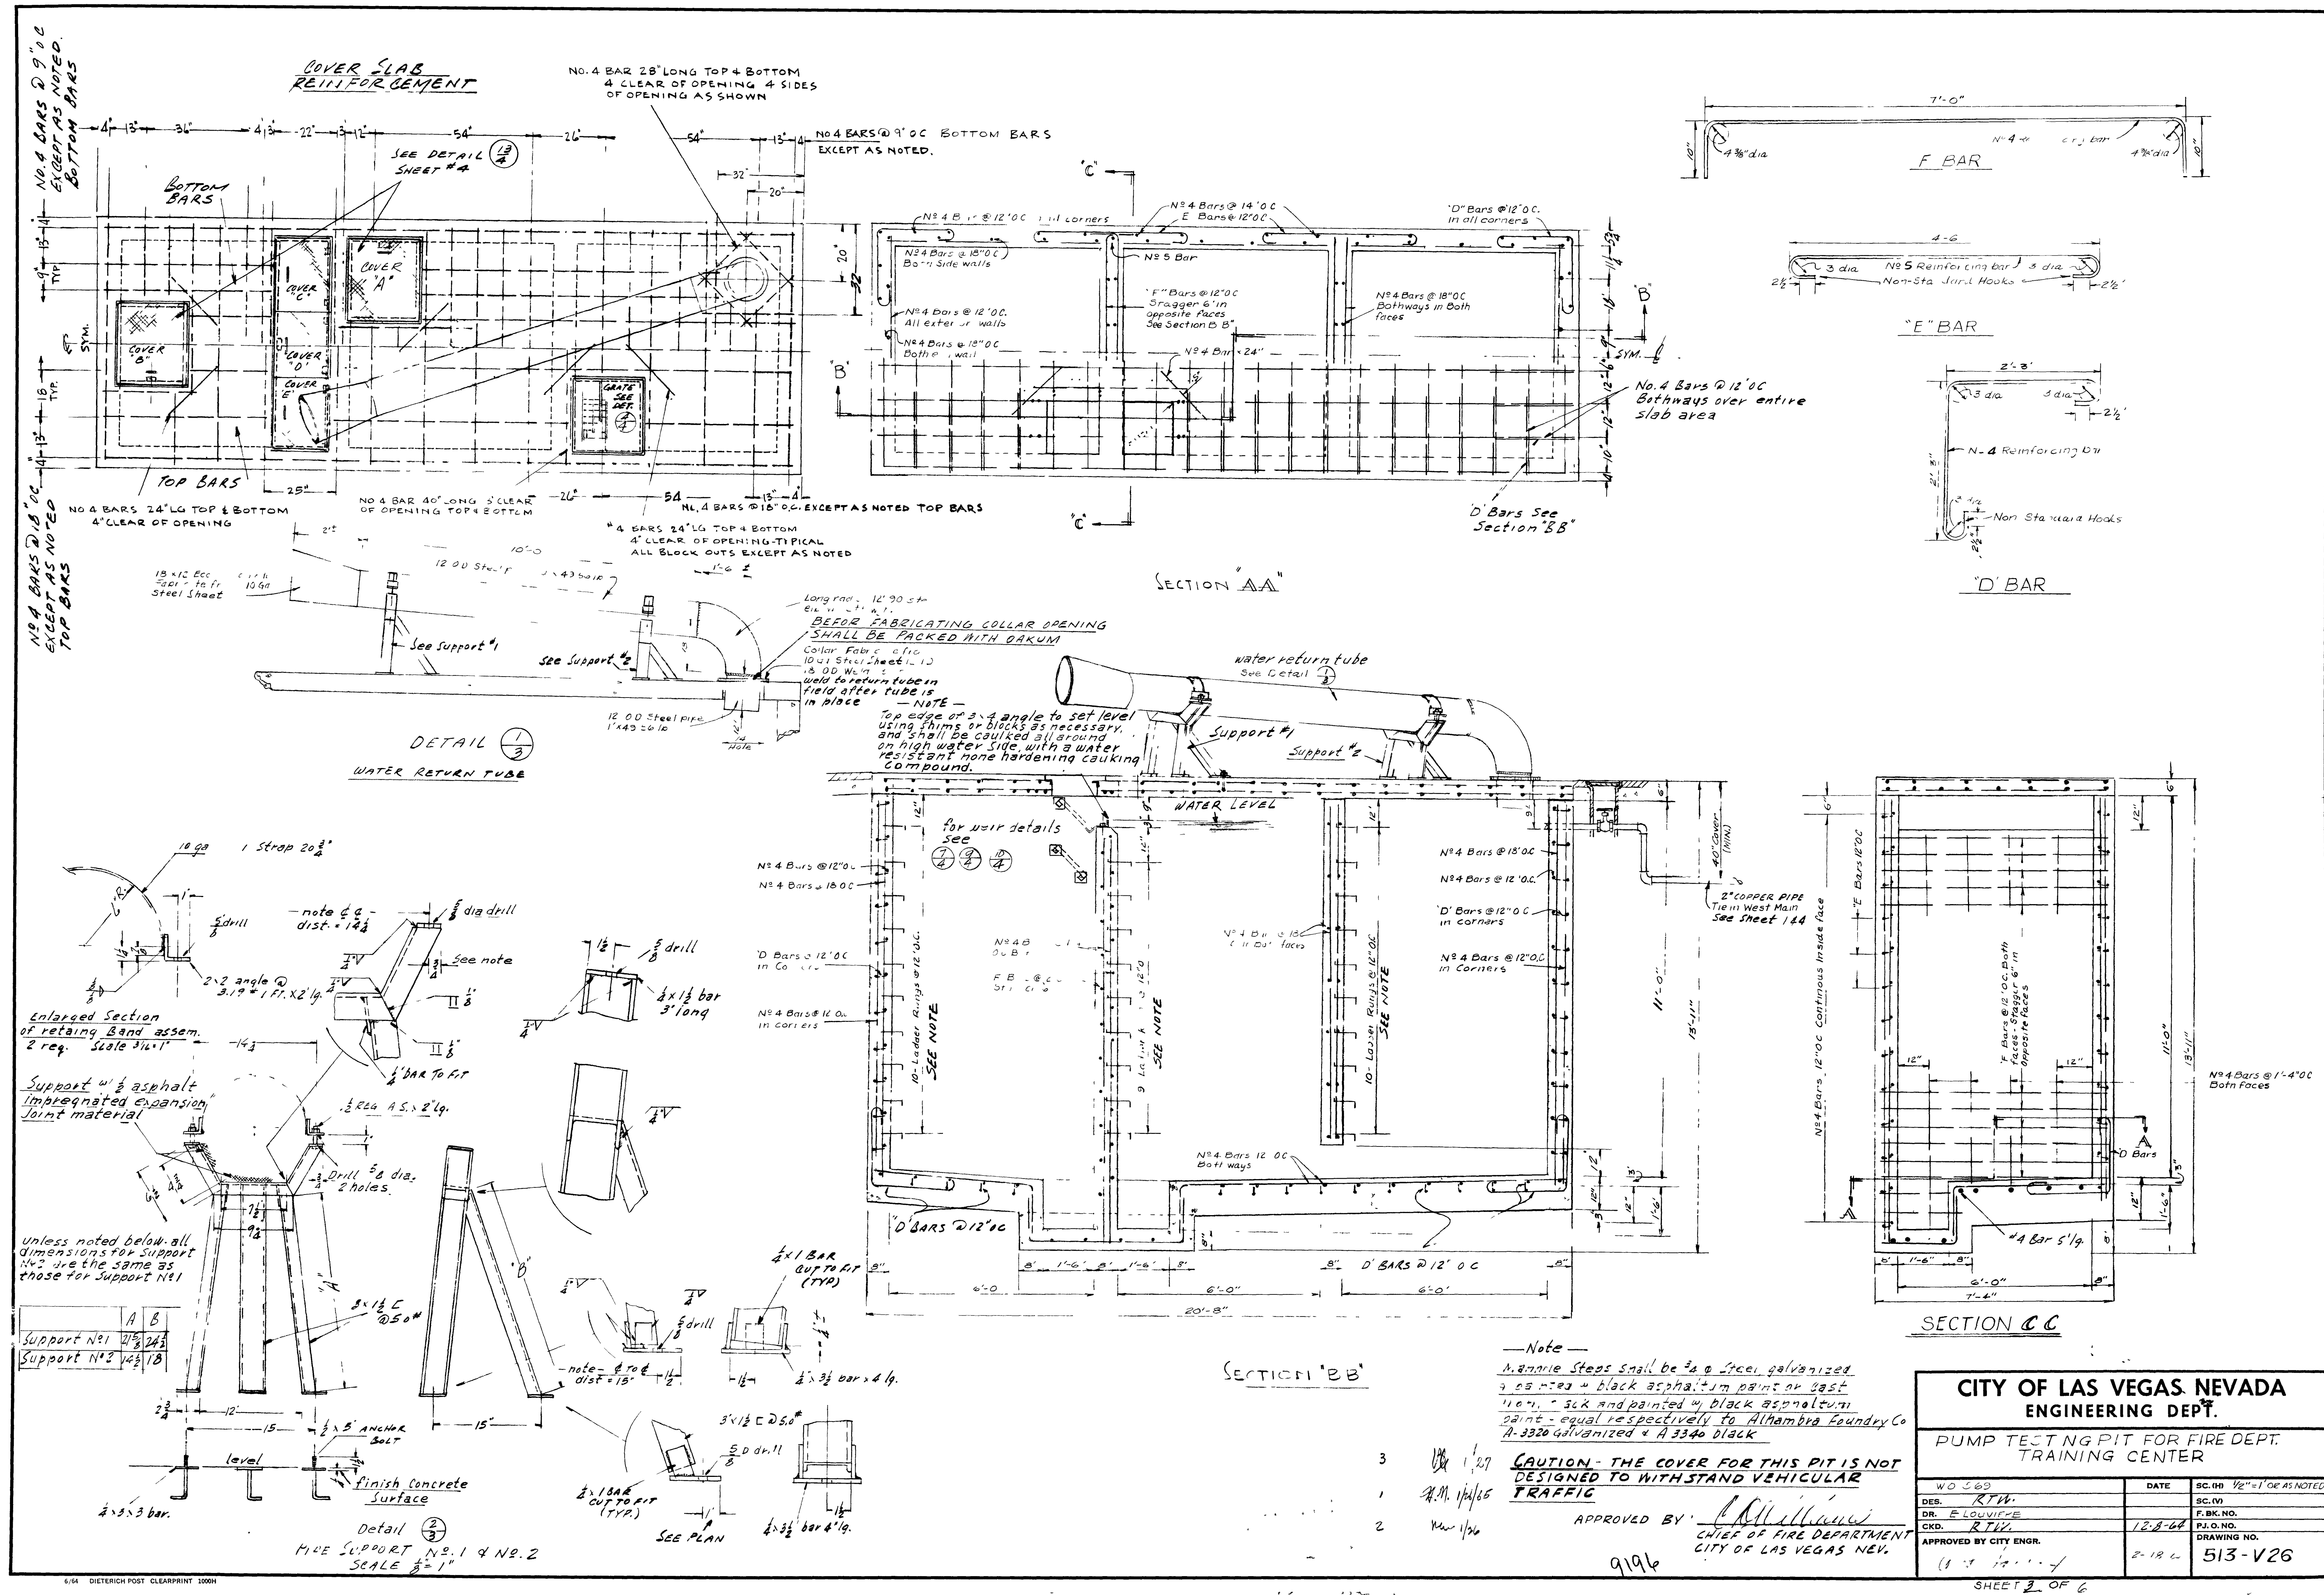

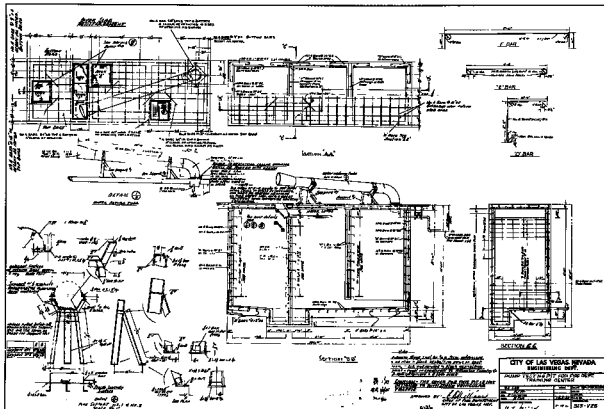

CITY OF LAS VEGAS, NEVADA ENGINEERING DEPT.			
