


**WASHINGTON AVENUE**

HORIZ. 1" = 40'  
VERT. 1" = 4'

- CONSTRUCTION NOTES**
- 1 CONSTRUCT 24" "L" TYPE CURB & GUTTER PER USD NO. 216 (SEE SHEET C-14).
  - 2 CONSTRUCT 4" CONCRETE SIDEWALK (5') PER USD NO. 234 (SEE SHEET C-14).
  - 3 CONSTRUCT SIDEWALK RAMP PER USD NO. 235. (CASE I, A=8', B=8' UNLESS OTHERWISE NOTED) (SEE SHEET C-14).
  - 4 CONSTRUCT COMMERCIAL DRIVEWAY PER USD NO. 222A (SEE SHEET C-14).
  - 5 CONSTRUCT BUS STOP LOADING PAD PER USD NO. 234.2 (SEE SHEET C-16).
  - 6 BUS SHELTER PAD TO BE CONSTRUCTED BY OTHERS.
  - 7 CONNECT TO EXIST. 10" WATER MAIN WITH 10"x10" MECH. JOINT TAPPING SLEEVE & 10" TAPPING VALVE.
  - 8 INSTALL 10"x12" ECCENTRIC REDUCER.
  - 9 INSTALL STANDARD ECCENTRIC MANHOLE PER DWG. NO. SD-1 OF THE DESIGN AND CONSTRUCTION STANDARDS FOR WASTEWATER COLLECTION SYSTEMS.

**APPROVALS**

*[Signature]* 9/27/01  
LAS VEGAS VALLEY WATER DISTRICT DATE

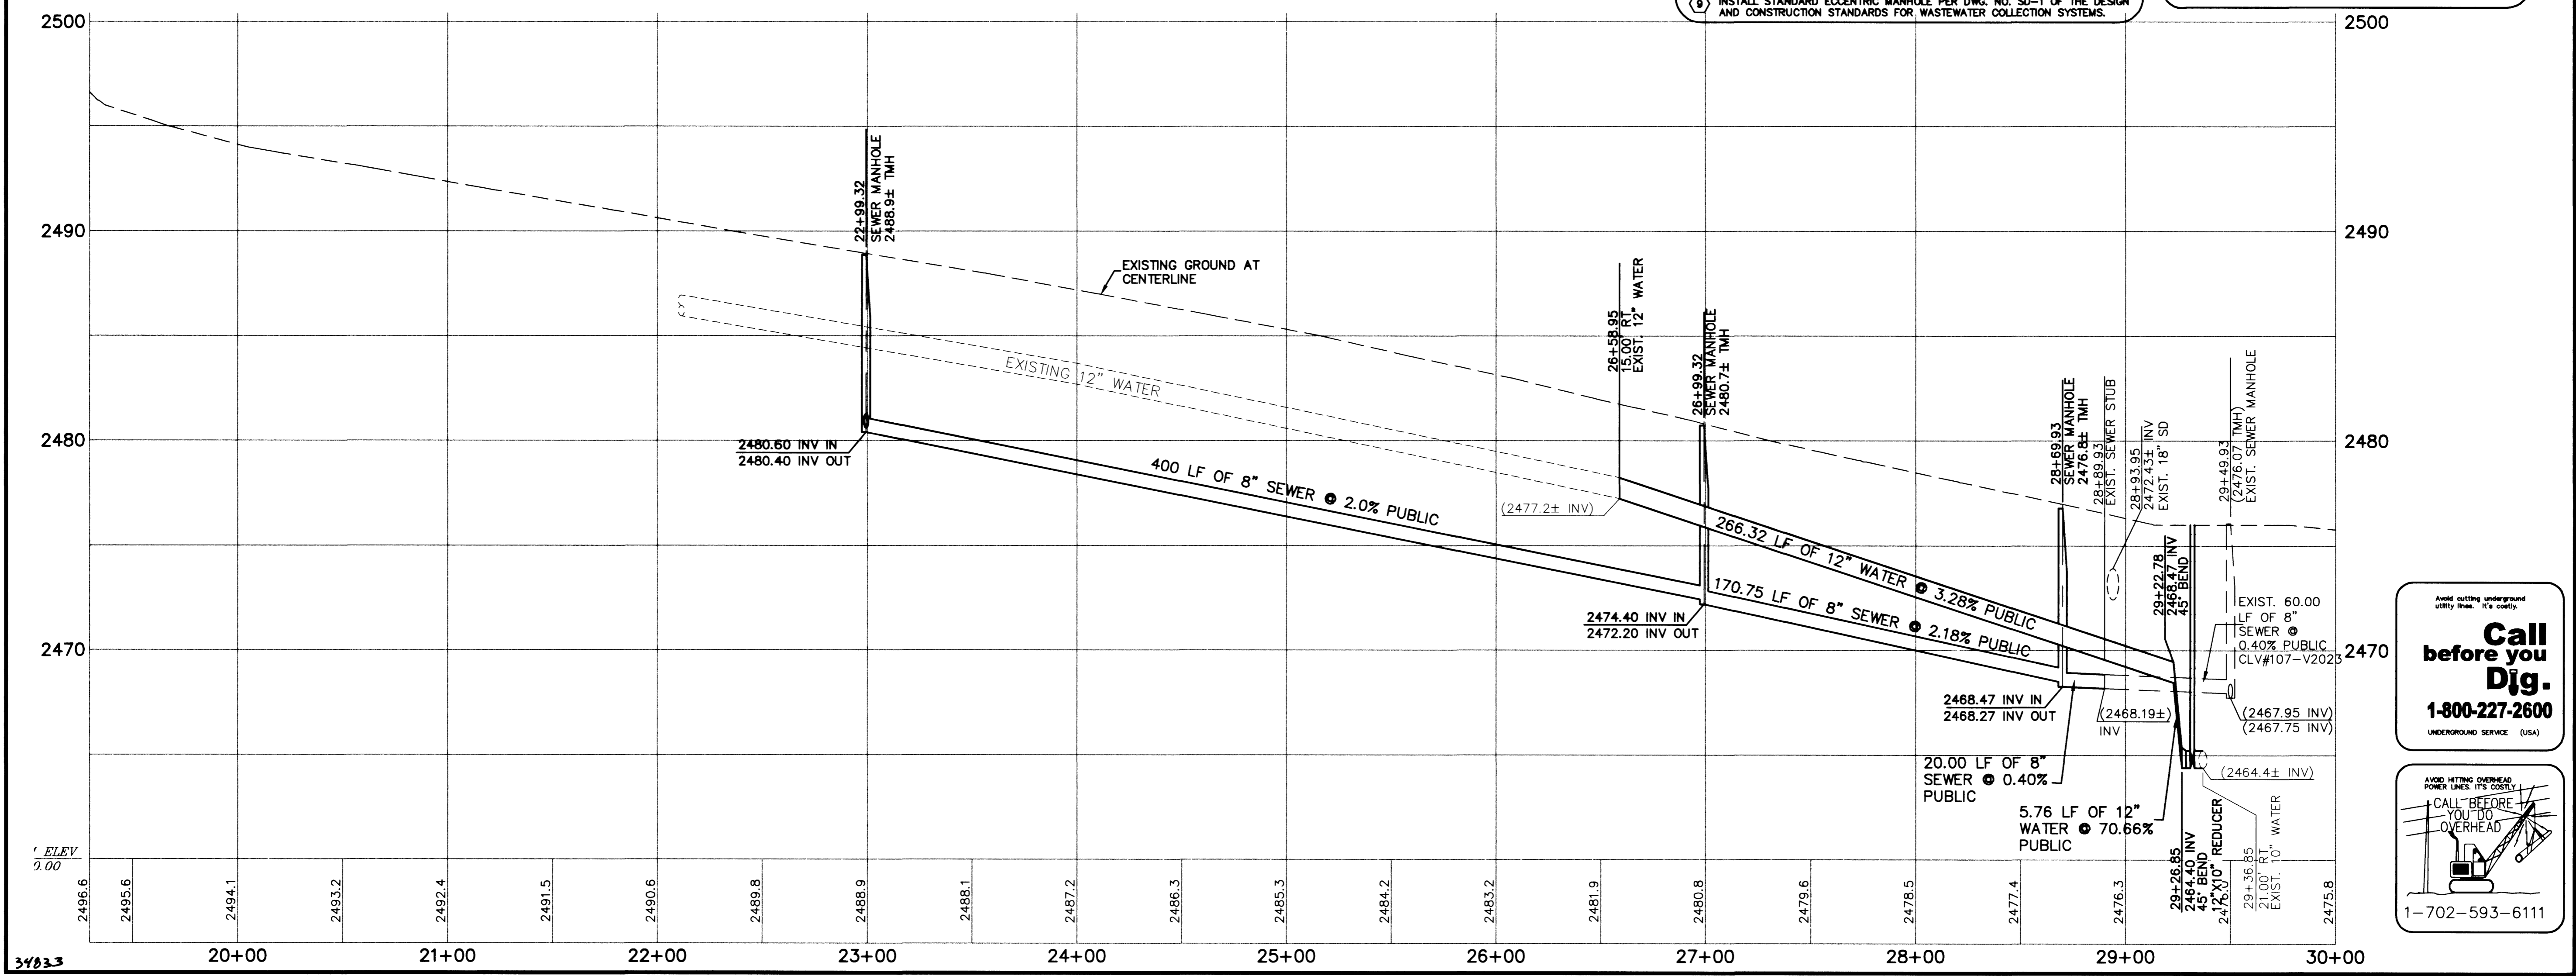

Avoid hitting underground utility lines. It's costly.

**Call before you Dig.**  
1-800-227-2600  
UNDERGROUND SERVICE (USA)

AVOID HITTING OVERHEAD POWER LINES. IT'S COSTLY.

**CALL BEFORE YOU DO OVERHEAD.**  
1-702-593-6111

PROJ NO:	AZ01002
DESIGN:	RAC/LG
DATE:	09/26/01
SCALE:	AS SHOWN
FILE:	FS44_08

**AZTEC ENGINEERING**  
3320 N Buffalo Dr. # 106, Las Vegas, NV 89129  
Tel (702) 396-3426 Fax (702) 396-3758  
Email: aztec@azteceng.com

**CITY OF LAS VEGAS**  
FIRE STATION NO. 44

**PLAN & PROFILE**  
WASHINGTON AVENUE

SHEET  
**C-8**  
8 OF 20 SHEETS

CLV DRAWING NO.  
**630.97**

F:\AZ01002\dwg\fs44\_08.dwg, 09/25/01 09:49:13 PM, Lyle Gada