


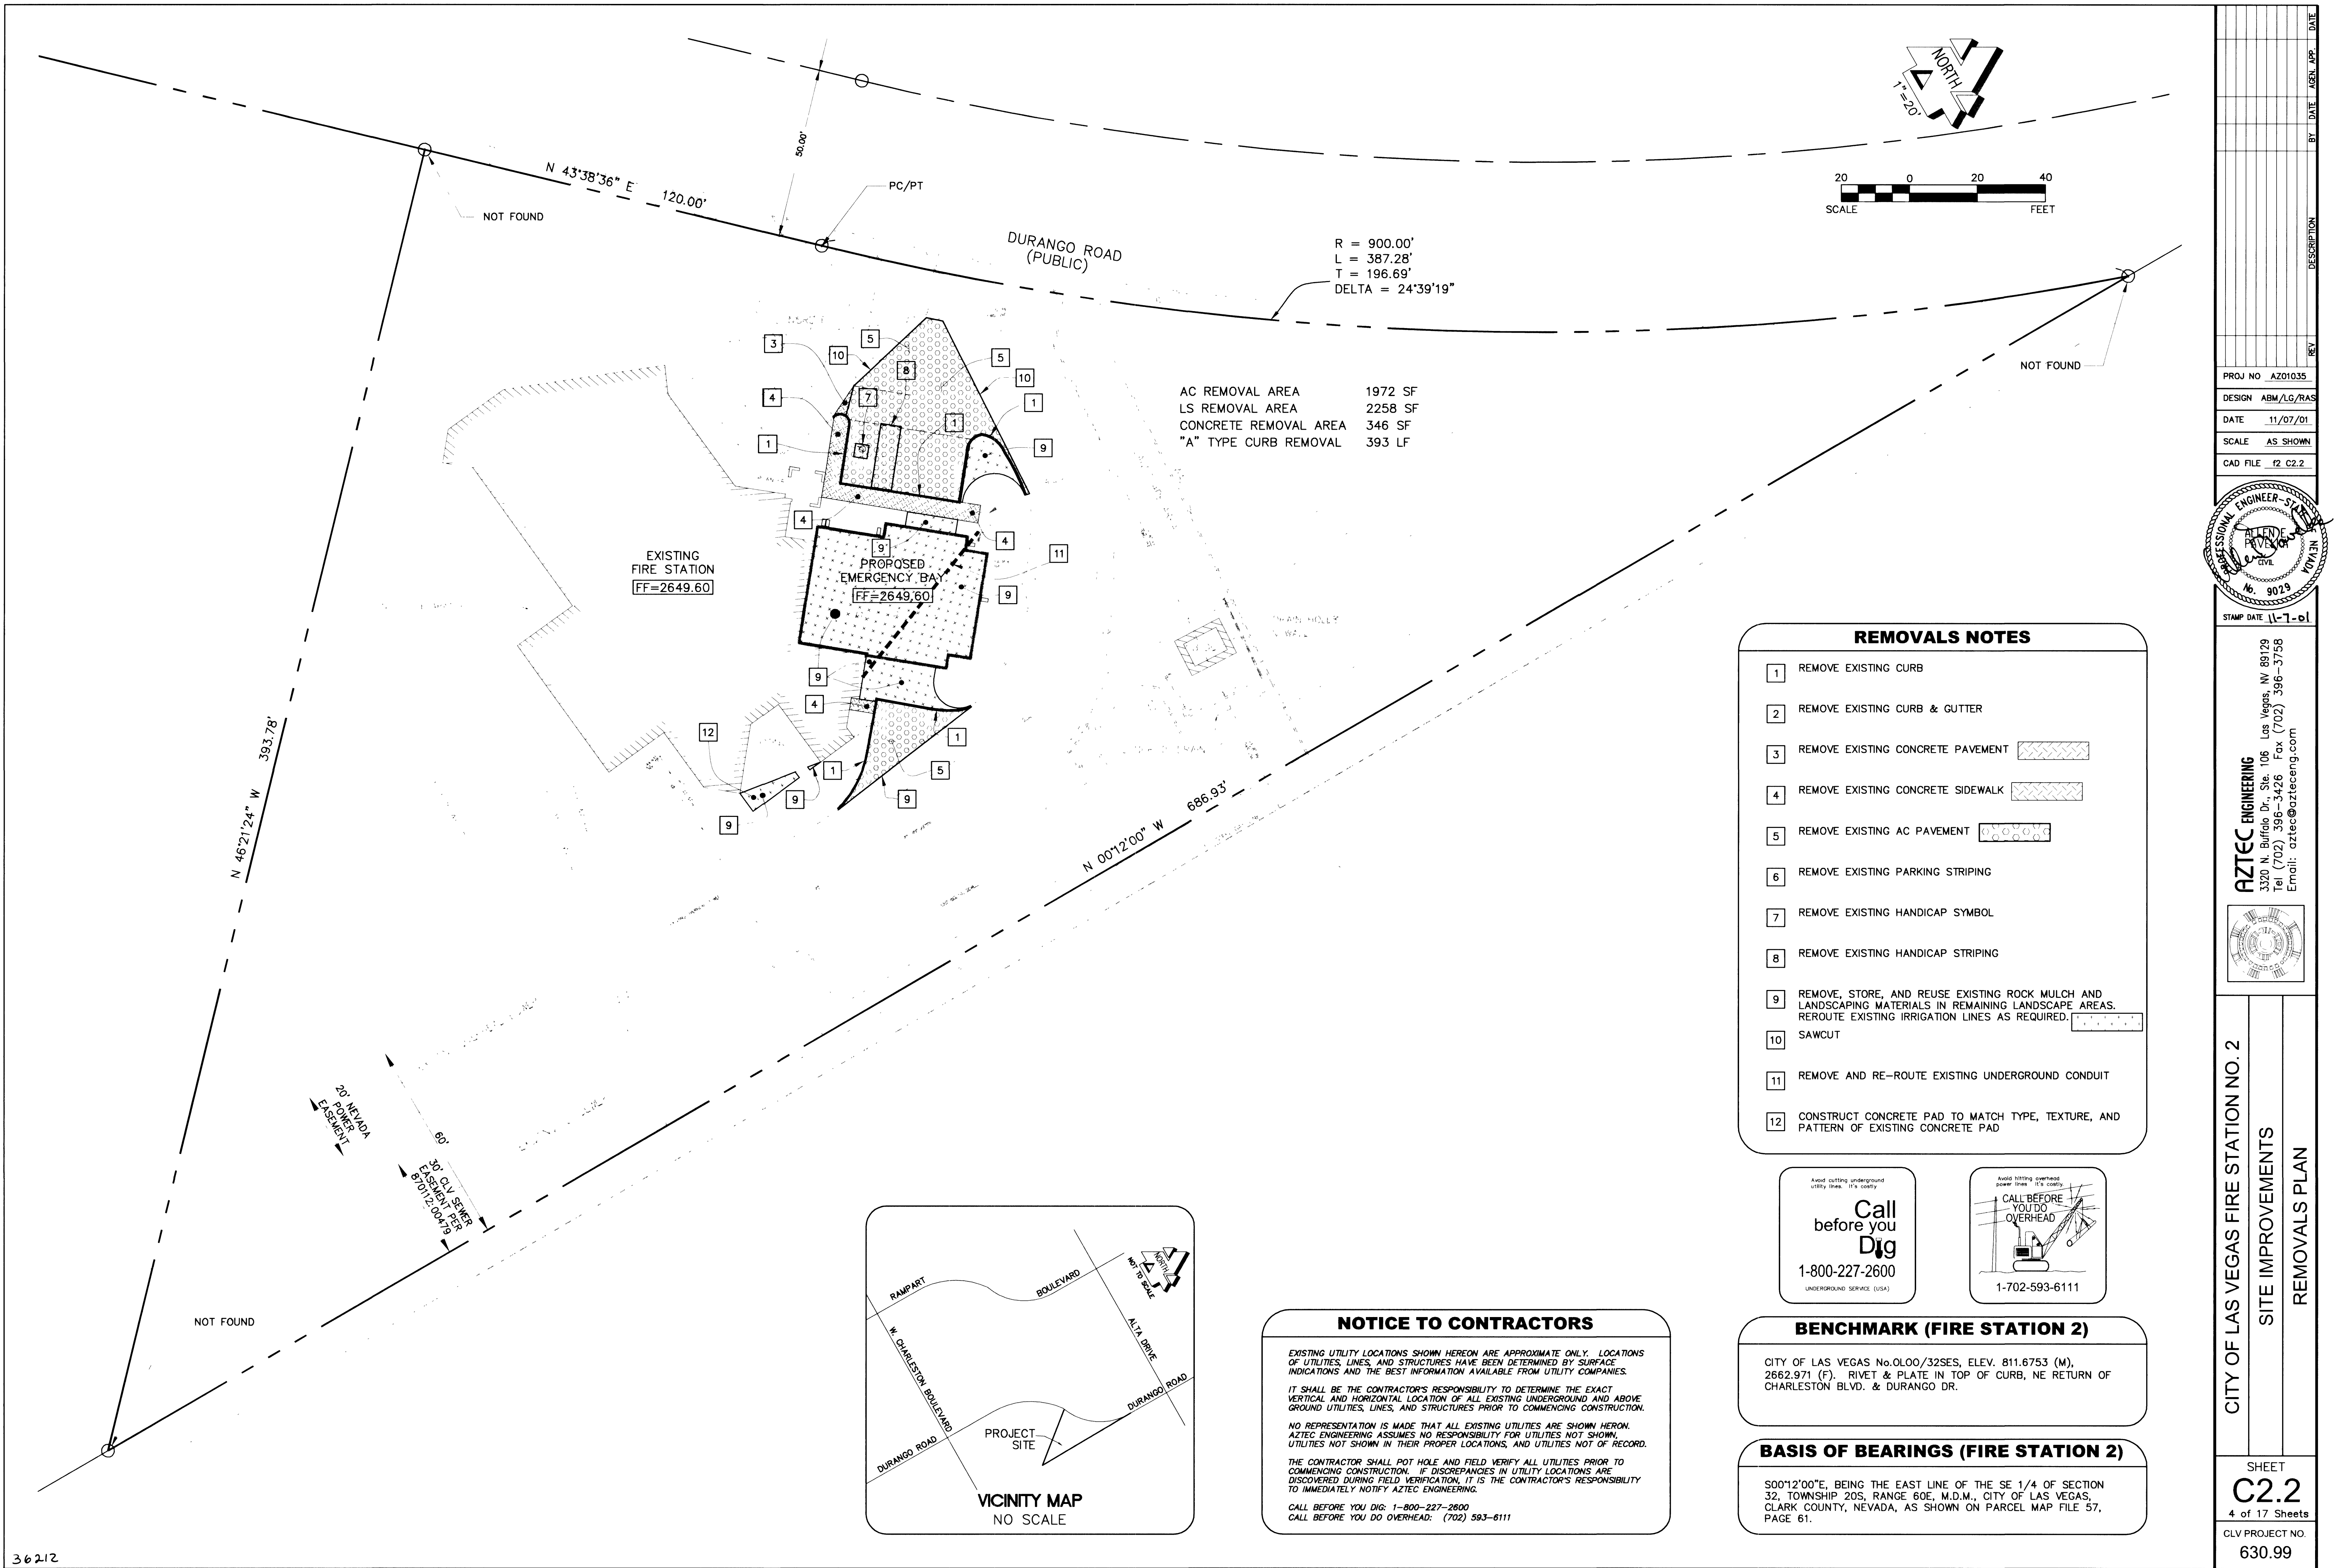

AC REMOVAL AREA 1972 SF
LS REMOVAL AREA 2258 SF
CONCRETE REMOVAL AREA 346 SF
"A" TYPE CURB REMOVAL 393 LF

REMOVALS NOTES

- 1 REMOVE EXISTING CURB
- 2 REMOVE EXISTING CURB & GUTTER
- 3 REMOVE EXISTING CONCRETE PAVEMENT
- 4 REMOVE EXISTING CONCRETE SIDEWALK
- 5 REMOVE EXISTING AC PAVEMENT
- 6 REMOVE EXISTING PARKING STRIPING
- 7 REMOVE EXISTING HANDICAP SYMBOL
- 8 REMOVE EXISTING HANDICAP STRIPING
- 9 REMOVE, STORE, AND REUSE EXISTING ROCK MULCH AND LANDSCAPING MATERIALS IN REMAINING LANDSCAPE AREAS. REROUTE EXISTING IRRIGATION LINES AS REQUIRED.
- 10 SAWCUT
- 11 REMOVE AND RE-ROUTE EXISTING UNDERGROUND CONDUIT
- 12 CONSTRUCT CONCRETE PAD TO MATCH TYPE, TEXTURE, AND PATTERN OF EXISTING CONCRETE PAD

Call before you Dig
1-800-227-2600
UNDERGROUND SERVICE (USA)

CALL BEFORE YOU DO OVERHEAD
1-702-593-6111

BENCHMARK (FIRE STATION 2)

CITY OF LAS VEGAS No. 0000/32SES, ELEV. 811.6753 (M), 2862.971 (F), RIVET & PLATE IN TOP OF CURB, NE RETURN OF CHARLESTON BLVD. & DURANGO DR.

BASIS OF BEARINGS (FIRE STATION 2)

S00°12'00"E, BEING THE EAST LINE OF THE SE 1/4 OF SECTION 32, TOWNSHIP 20S, RANGE 60E, M.D.M., CITY OF LAS VEGAS, CLARK COUNTY, NEVADA, AS SHOWN ON PARCEL MAP FILE 57, PAGE 61.

NOTICE TO CONTRACTORS

EXISTING UTILITY LOCATIONS SHOWN HEREON ARE APPROXIMATE ONLY. LOCATIONS OF UTILITIES, LINES, AND STRUCTURES HAVE BEEN DETERMINED BY SURFACE INDICATIONS AND THE BEST INFORMATION AVAILABLE FROM UTILITY COMPANIES.

IT SHALL BE THE CONTRACTOR'S RESPONSIBILITY TO DETERMINE THE EXACT VERTICAL AND HORIZONTAL LOCATION OF ALL EXISTING UNDERGROUND AND ABOVE GROUND UTILITIES, LINES, AND STRUCTURES PRIOR TO COMMENCING CONSTRUCTION.

NO REPRESENTATION IS MADE THAT ALL EXISTING UTILITIES ARE SHOWN HEREON. AZTEC ENGINEERING ASSUMES NO RESPONSIBILITY FOR UTILITIES NOT SHOWN, UTILITIES NOT SHOWN IN THEIR PROPER LOCATIONS, AND UTILITIES NOT OF RECORD.

THE CONTRACTOR SHALL POT HOLE AND FIELD VERIFY ALL UTILITIES PRIOR TO COMMENCING CONSTRUCTION. IF DISCREPANCIES IN UTILITY LOCATIONS ARE DISCOVERED DURING FIELD VERIFICATION, IT IS THE CONTRACTOR'S RESPONSIBILITY TO IMMEDIATELY NOTIFY AZTEC ENGINEERING.

CALL BEFORE YOU DIG: 1-800-227-2600
CALL BEFORE YOU DO OVERHEAD: (702) 593-6111

PROJ NO	AZ01035
DESIGN	ABM/LG/RAS
DATE	11/07/01
SCALE	AS SHOWN
CAD FILE	f2 C2.2

PROFESSIONAL ENGINEER - STATE OF NEVADA
AZTEC ENGINEERING
No. 9029

STAMP DATE 11-7-01

3320 N. Buffalo Dr., Ste. 106 Las Vegas, NV 89129
Tel (702) 396-3426 Fax (702) 396-3758
Email: aztec@azteceng.com

CITY OF LAS VEGAS FIRE STATION NO. 2
SITE IMPROVEMENTS
REMOVALS PLAN

SHEET
C2.2
4 of 17 Sheets
CLV PROJECT NO.
630.99