



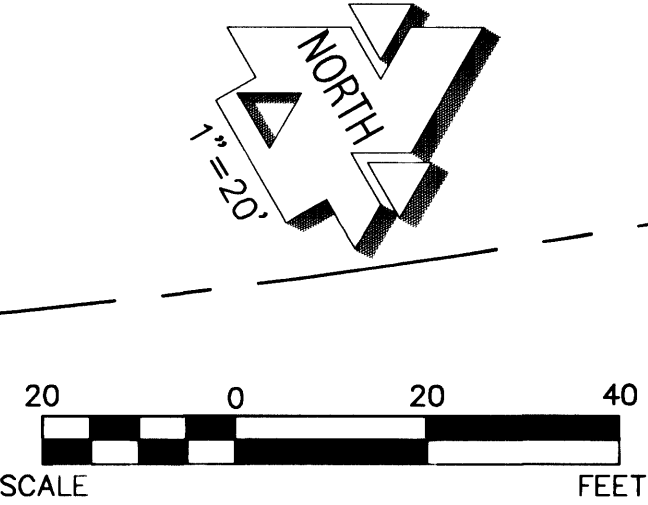

NOTE:
INFORMATION SHOWN IN TABLES
REFER TO BACK OF CURB DATA
WHERE APPLICABLE.

CURVE TABLE				
CURVE	RADIUS	LENGHT	DELTA	TANGENT
C1	9.50	25.13	151°35'09"	37.52
C2	7.50	16.50	126°02'32"	14.73
C3	30.50	19.26	36°11'19"	9.97

LINE TABLE		
LINE	LENGTH	BEARING
L1	10.75	N26°03'06"W
L2	29.39	N13°05'14"W
L3	5.00	N41°34'16"E
L4	56.80	N86°43'37"W
L5	1.00	S10°41'29"W
L6	0.45	S51°21'10"E
L7	6.00	S38°38'50"W
L8	5.34	N50°53'40"W
L9	6.00	S39°24'04"W
L10	4.50	N50°53'40"W
L11	4.50	N50°53'40"W
L12	15.00	S39°06'20"W
L13	15.00	S39°06'20"W
L14	5.00	N50°53'40"W
L15	11.73	S39°06'20"W
L16	25.73	S39°06'20"W
L17	5.00	N50°53'40"W
L18	14.00	S39°06'20"W
L19	4.93	N50°53'40"W
L20	13.75	S50°53'40"E
L21	3.29	N39°06'20"E
L22	22.01	S50°53'40"E
L23	4.66	S05°17'56"E
L24	15.08	S39°06'20"W
L25	18.28	S50°38'31"E
L26	21.97	N39°06'20"E
L27	3.52	N50°53'40"W
L28	11.86	N51°05'36"W
L29	15.94	S49°43'41"E
L30	6.99	S39°04'47"W
L31	3.54	N52°34'37"W
L32	49.64	N07°42'39"W
L33	4.02	S06°16'24"E
L34	16.66	S06°16'24"E
L35	6.58	N83°43'36"E
L36	2.92	N83°43'36"E

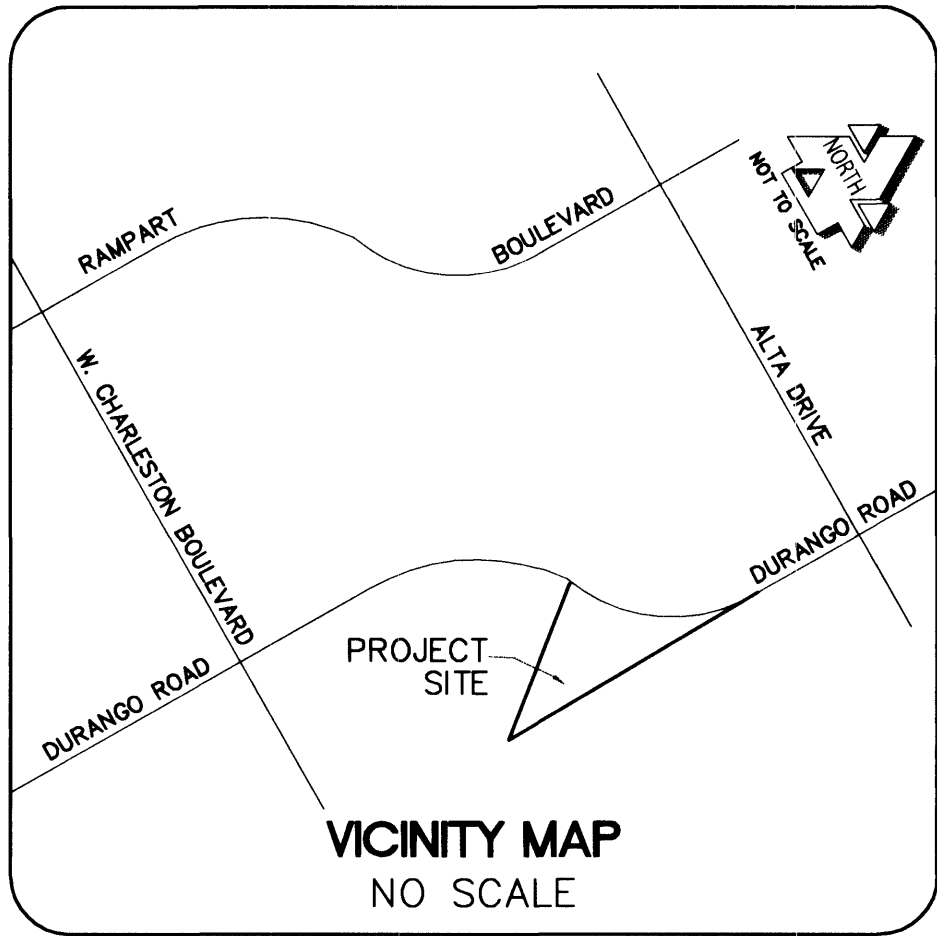

DIMENSIONS NOTE

ALL DIMENSIONS ARE BACK-OF-CURB TO BACK-OF-CURB
UNLESS OTHERWISE NOTED.

NOTICE TO CONTRACTORS

EXISTING UTILITY LOCATIONS SHOWN HEREON ARE APPROXIMATE ONLY. LOCATIONS OF UTILITIES, LINES, AND STRUCTURES HAVE BEEN DETERMINED BY SURFACE INDICATIONS AND THE BEST INFORMATION AVAILABLE FROM UTILITY COMPANIES.

IT SHALL BE THE CONTRACTOR'S RESPONSIBILITY TO DETERMINE THE EXACT VERTICAL AND HORIZONTAL LOCATION OF ALL EXISTING UNDERGROUND AND ABOVE GROUND UTILITIES, LINES, AND STRUCTURES PRIOR TO COMMENCING CONSTRUCTION.

NO REPRESENTATION IS MADE THAT ALL EXISTING UTILITIES ARE SHOWN HERON.
AZTEC ENGINEERING ASSUMES NO RESPONSIBILITY FOR UTILITIES NOT SHOWN,
UTILITIES NOT SHOWN IN THEIR PROPER LOCATIONS, AND UTILITIES NOT OF RECORD

THE CONTRACTOR SHALL POT HOLE AND FIELD VERIFY ALL UTILITIES PRIOR TO COMMENCING CONSTRUCTION. IF DISCREPANCIES IN UTILITY LOCATIONS ARE DISCOVERED DURING FIELD VERIFICATION, IT IS THE CONTRACTOR'S RESPONSIBILITY TO IMMEDIATELY NOTIFY AZTEC ENGINEERING.

CALL BEFORE YOU DIG: 1-800-227-2600
CALL BEFORE YOU DO OVERHEAD: (702) 593-6111

Call
before you
Dig
1-800-227-2600



BENCHMARK (FIRE STATION 2)

CITY OF LAS VEGAS No.0L00/32SES, ELEV. 811.6753 (M),
2662.971 (F). RIVET & PLATE IN TOP OF CURB, NE RETURN OF
CHARLESTON BLVD. & DURANGO DR.

BASIS OF BEARINGS (FIRE STATION 2)

S00°12'00"E, BEING THE EAST LINE OF THE SE 1/4 OF SECTION 32, TOWNSHIP 20S, RANGE 60E, M.D.M., CITY OF LAS VEGAS, CLARK COUNTY, NEVADA, AS SHOWN ON PARCEL MAP FILE 57, PAGE 61.