

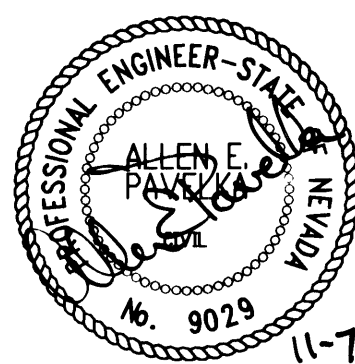
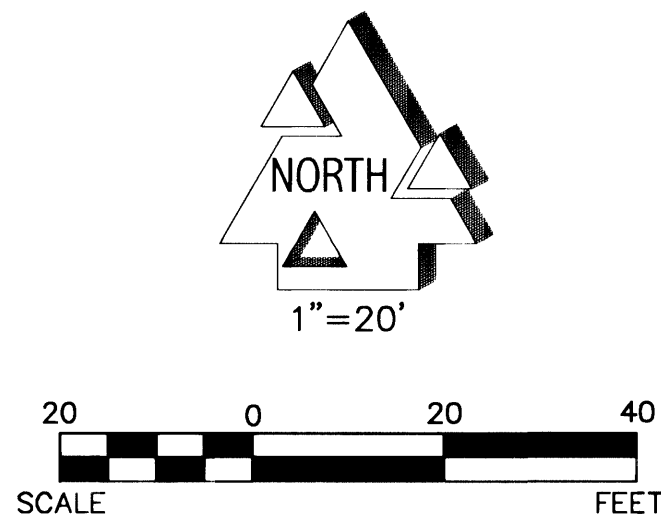
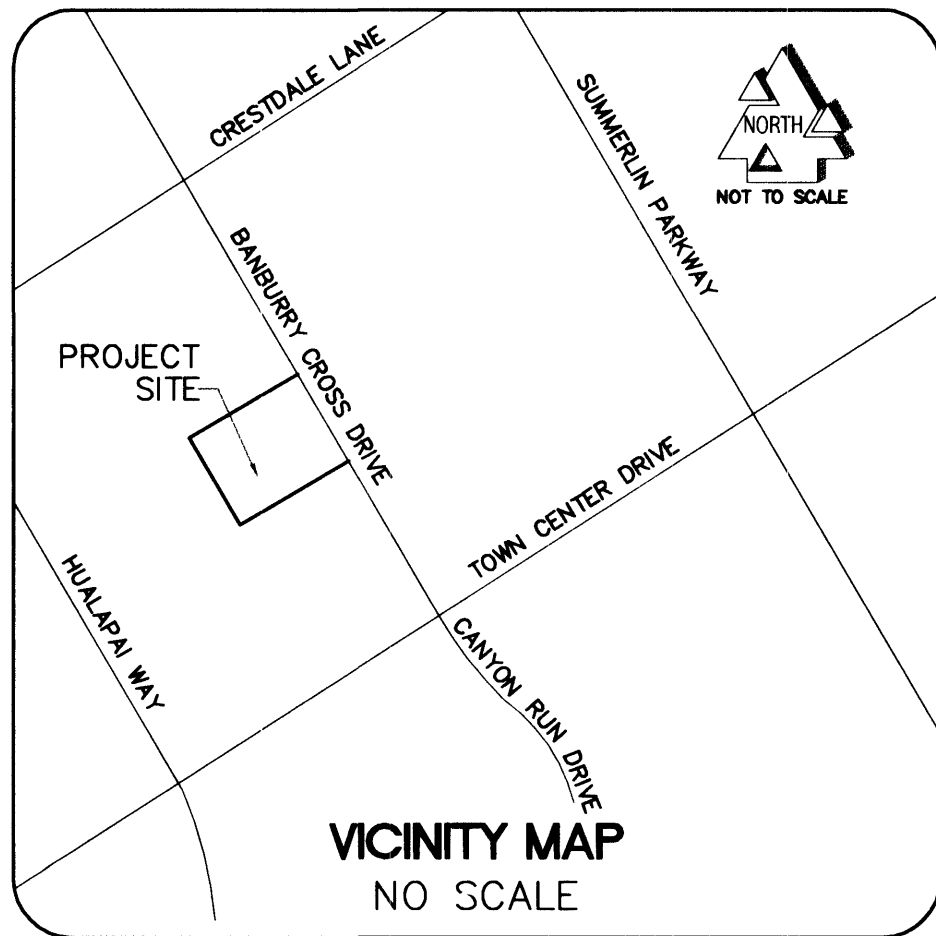


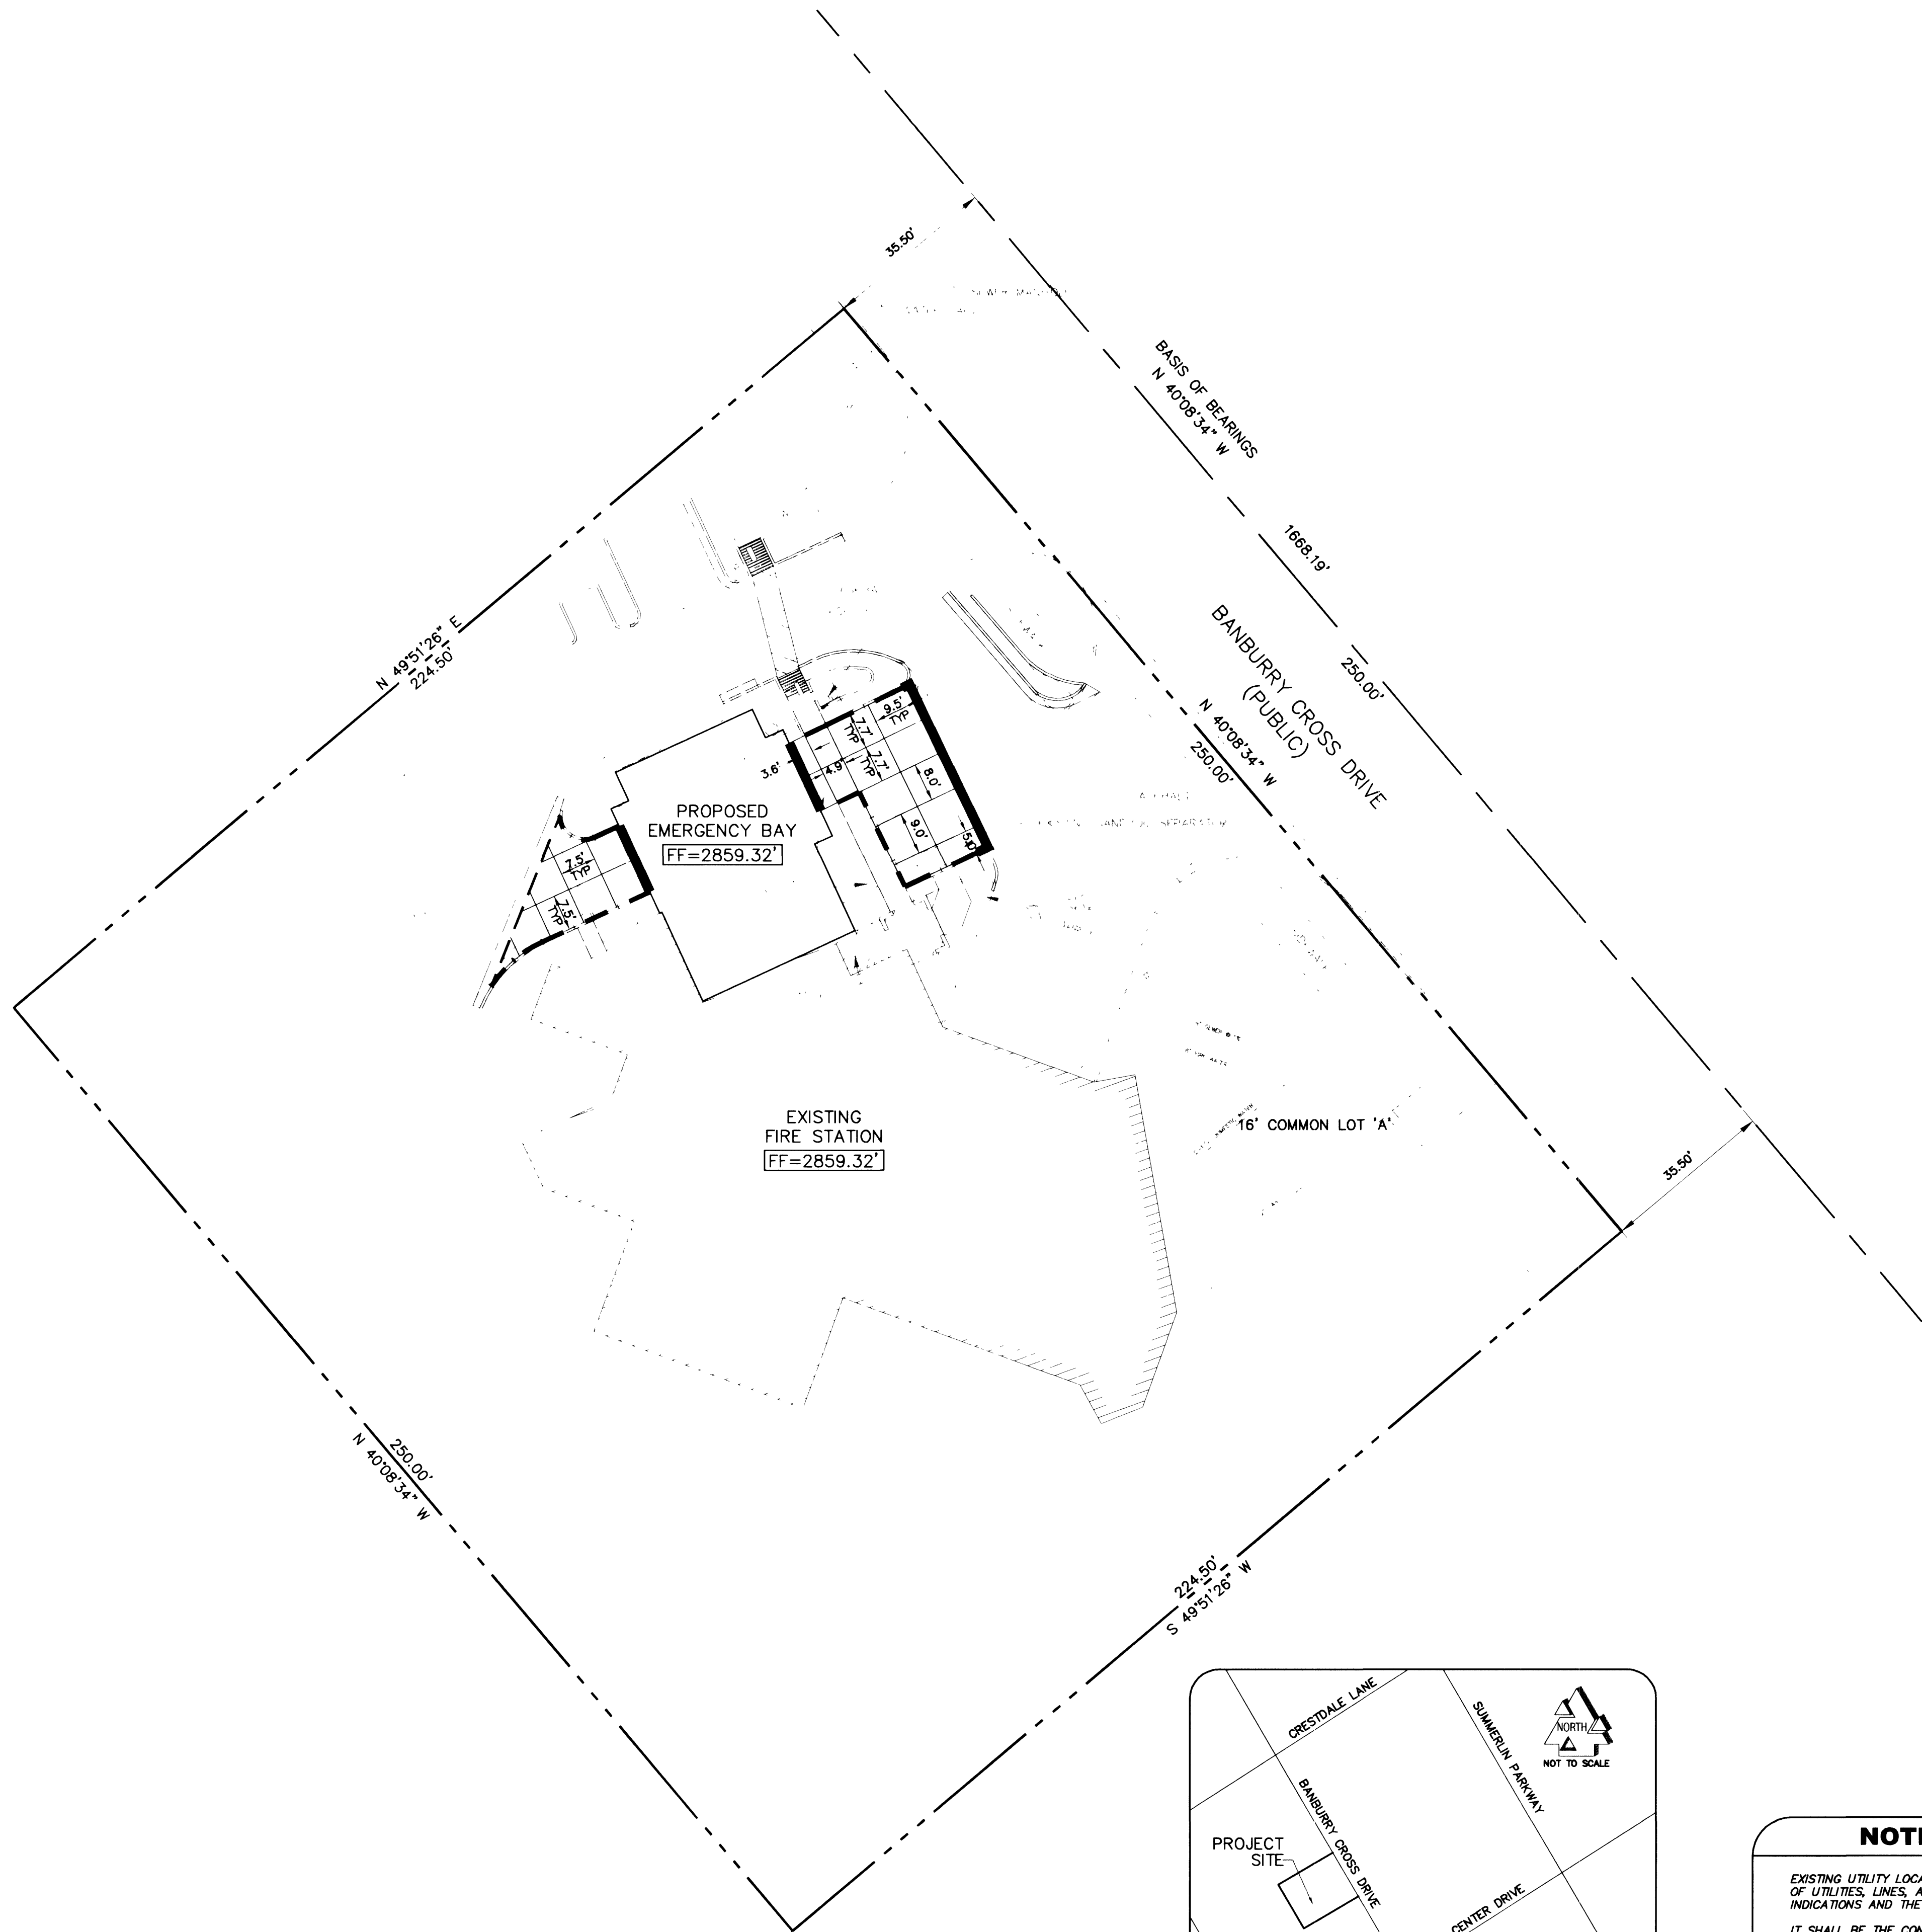

JOINTING PLAN

SURVEY CONTROL PLAN

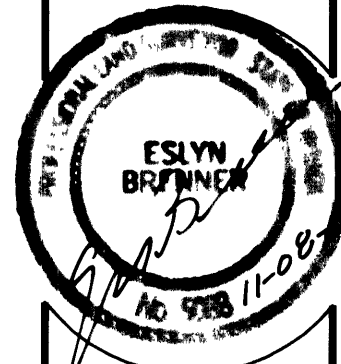

STAMP DATE

CONSTRUCTION NOTES

- INSTALL TYPE "B" CONSTRUCTION JOINT PER USD NO. 232 & 233.
- INSTALL TYPE "C" WEAKENED PLANE JOINT, SINGLE SAWCUT PER USD NO. 233.
- INSTALL TYPE "D" TIED CONSTRUCTION JOINT PER USD NO. 233.
- THICKENED EDGE
 - AT ASPHALT: PER THICKENED EDGE DETAIL USD NO. 232 FOR CONCRETE TO ASPHALT CONSTRUCTION.
 - AT BUILDING FOUNDATION SLAB: WITH 3/4" PREMOLDED EXPANSION JOINT FILLER PER USD NO. 233.



BENCHMARK (FIRE STATION 7)

CITY OF LAS VEGAS BENCHMARK #0LV00-30W4 RIVIT AND PLATE IN TOP OF CURB ON THE WEST SIDE OF ROUNDABOUT OF TOWN CENTER DRIVE AND BANBURY CROSS DRIVE. ELEVATION = 2853.83 FEET, 869.849 METERS (NAVD88).

BASIS OF BEARINGS (FIRE STATION 7)

N40°D08'34"W BEING THE CENTERLINE OF BANBURY CROSS DR. IN SECTION 30, TOWNSHIP 20S, RANGE 60E, M.D.M., CITY OF LAS VEGAS, CLARK COUNTY, NEVADA, AS SHOWN PER FINAL MAP OF THE CROSSING AT SUMMERLIN VILLAGE 8, UNIT 1, BOOK 58, PAGE 84 OF PLATS.

NOTICE TO CONTRACTORS

EXISTING UTILITY LOCATIONS SHOWN HEREON ARE APPROXIMATE ONLY. LOCATIONS OF UTILITIES, LINES, AND STRUCTURES HAVE BEEN DETERMINED BY SURFACE INDICATIONS AND THE BEST INFORMATION AVAILABLE FROM UTILITY COMPANIES.

IT SHALL BE THE CONTRACTOR'S RESPONSIBILITY TO DETERMINE THE EXACT VERTICAL AND HORIZONTAL LOCATION OF ALL EXISTING UNDERGROUND AND ABOVE GROUND UTILITIES, LINES, AND STRUCTURES PRIOR TO COMMENCING CONSTRUCTION.

NO REPRESENTATION IS MADE THAT ALL EXISTING UTILITIES ARE SHOWN HEREON. AZTEC ENGINEERING ASSUMES NO RESPONSIBILITY FOR UTILITIES NOT SHOWN, UTILITIES NOT SHOWN IN THEIR PROPER LOCATIONS, AND UTILITIES NOT OF RECORD.

THE CONTRACTOR SHALL POT HOLE AND FIELD VERIFY ALL UTILITIES PRIOR TO COMMENCING CONSTRUCTION. IF DISCREPANCIES IN UTILITY LOCATIONS ARE DISCOVERED DURING FIELD VERIFICATION, IT IS THE CONTRACTOR'S RESPONSIBILITY TO IMMEDIATELY NOTIFY AZTEC ENGINEERING.

CALL BEFORE YOU DIG: 1-800-227-2600
CALL BEFORE YOU DO OVERHEAD: (702) 593-6111

CITY OF LAS VEGAS FIRE STATION NO. 7

SITE IMPROVEMENTS

SURVEY CONTROL & JOINTING PLAN

SHEET
C7.1
7 of 17 Sheets
CLV PROJECT NO.
630.99