

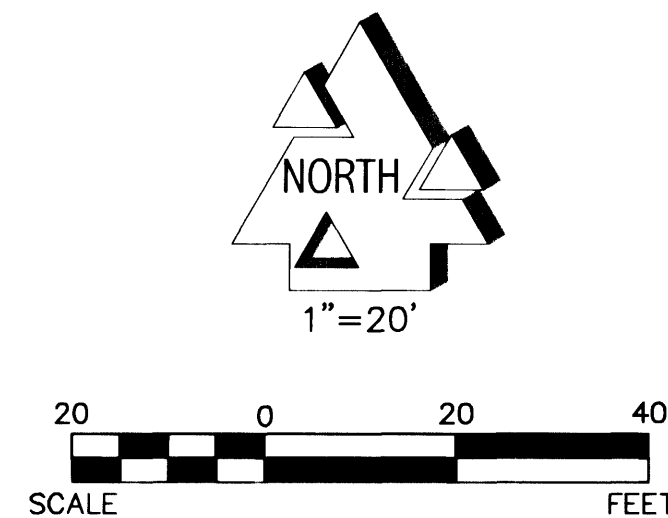


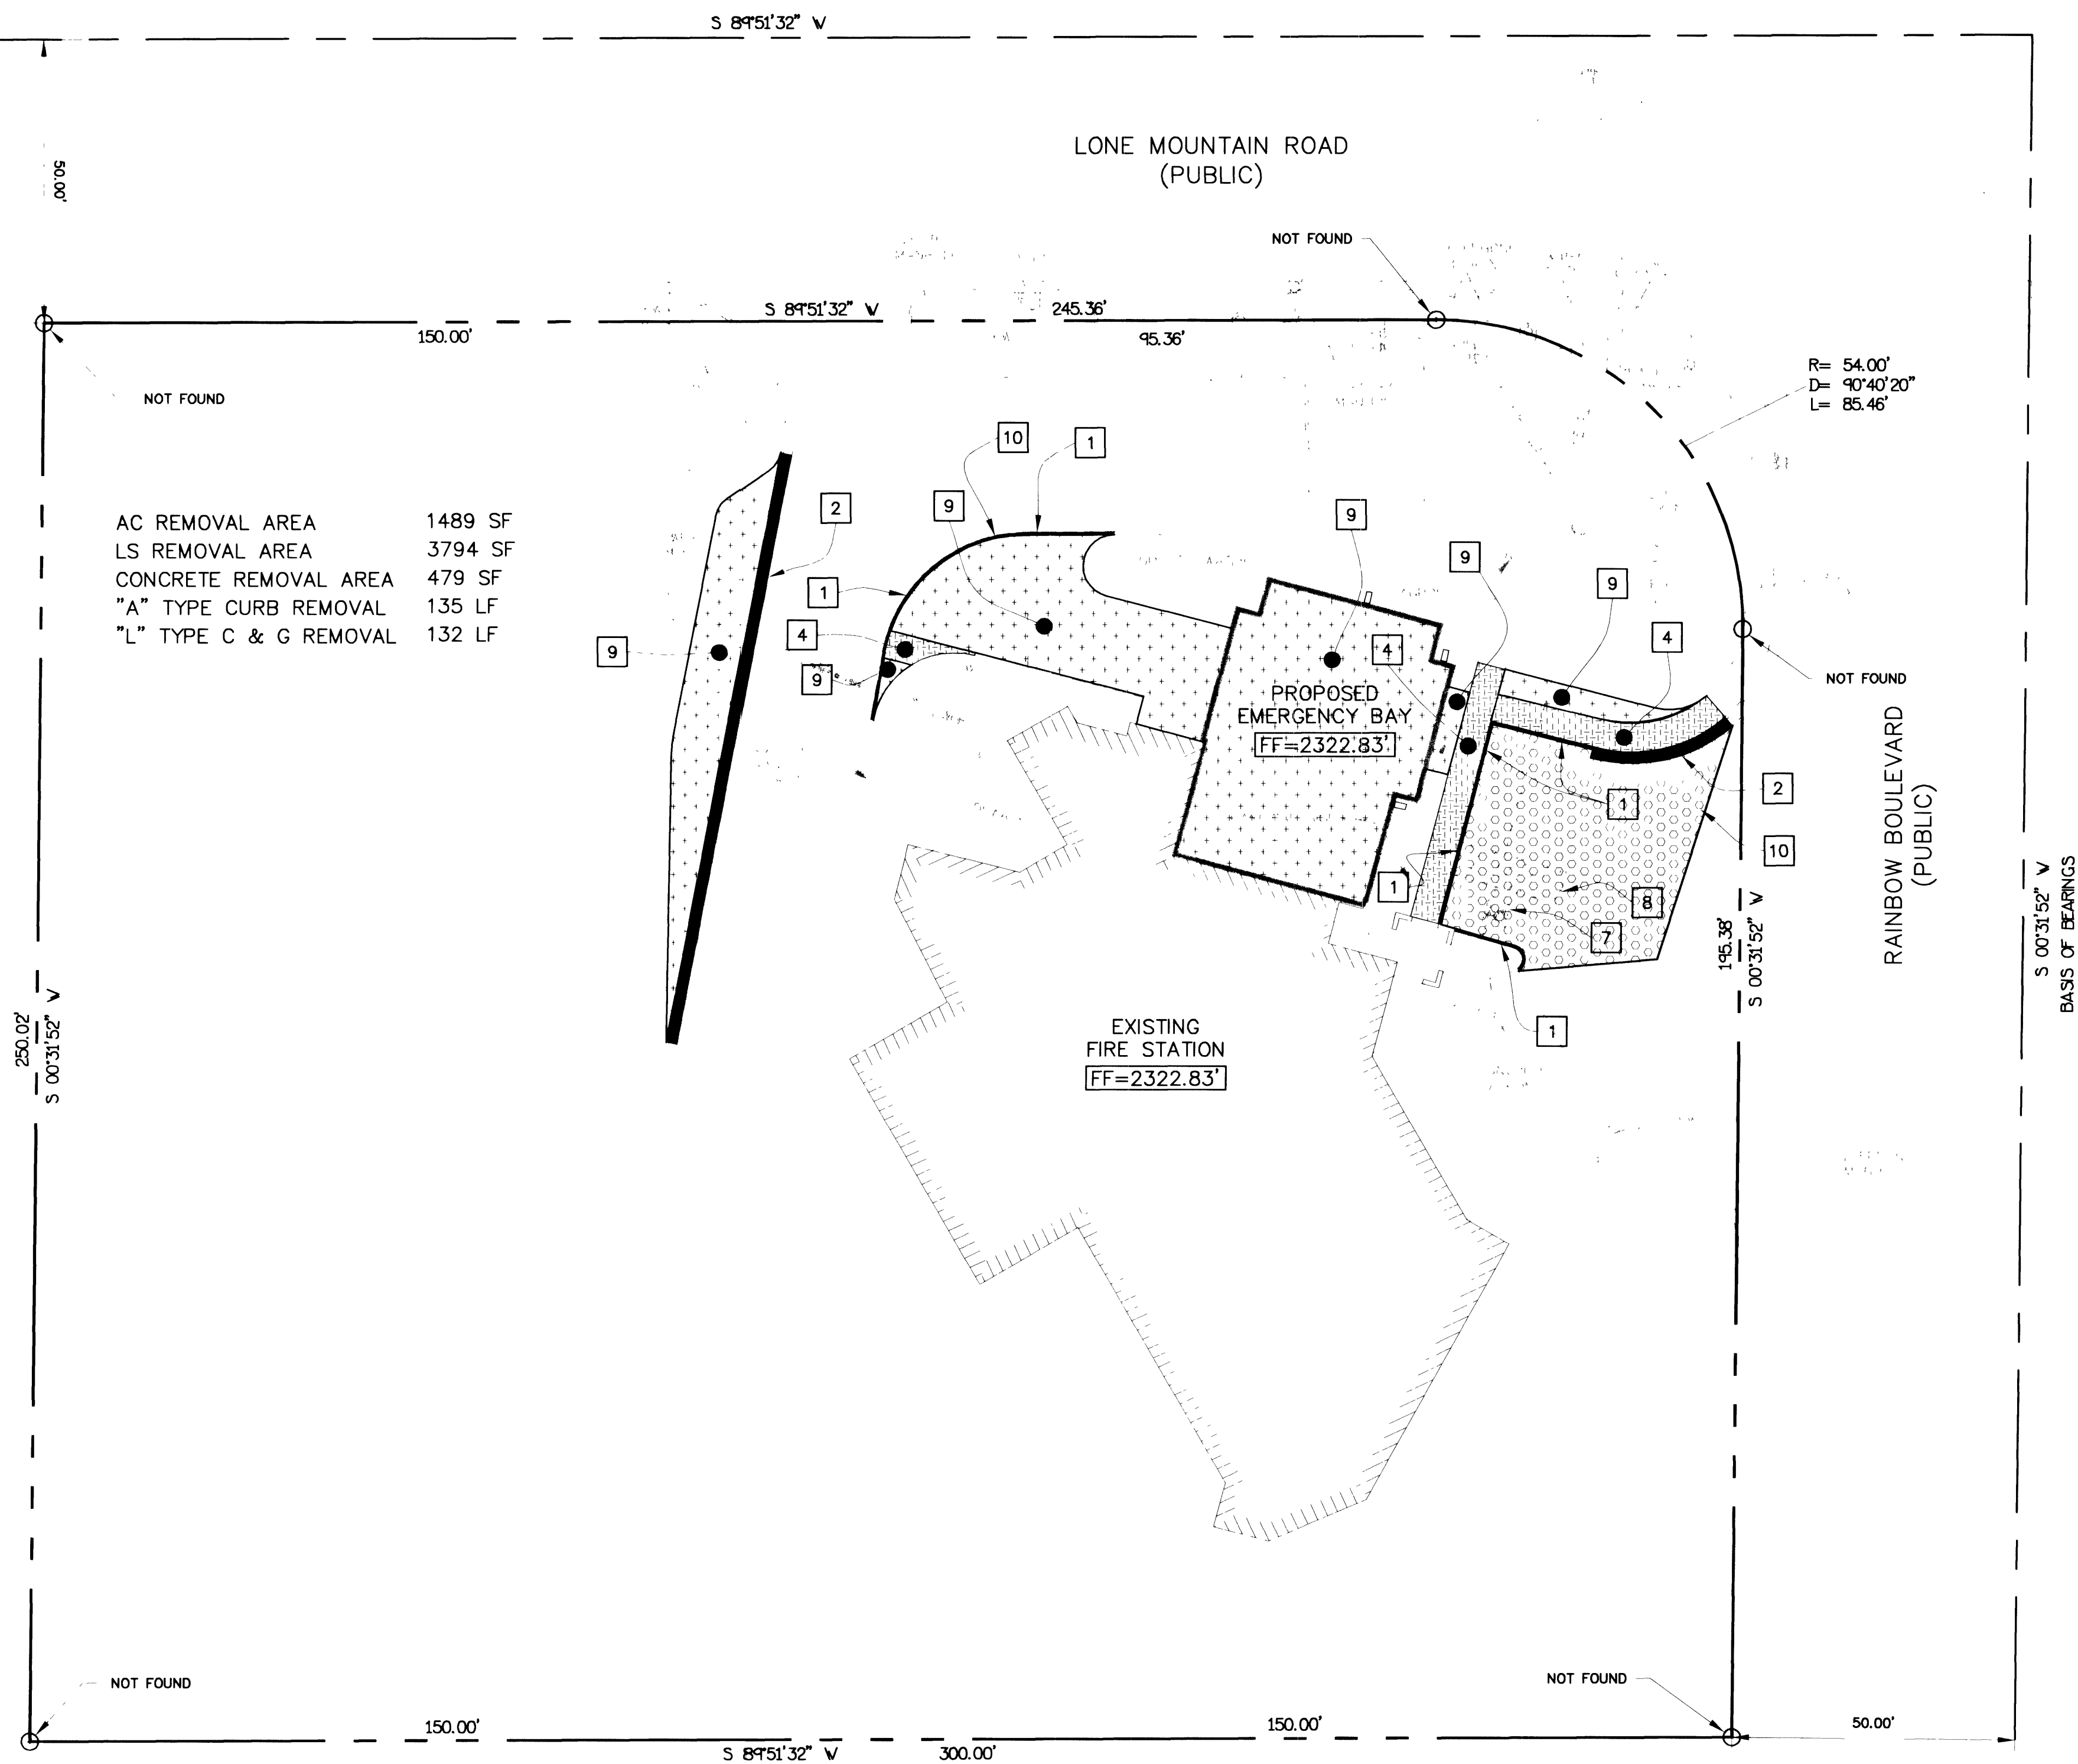

REMOVALS NOTES

- 1 REMOVE EXISTING CURB
- 2 REMOVE EXISTING CURB & GUTTER
- 3 REMOVE EXISTING CONCRETE PAVEMENT
- 4 REMOVE EXISTING CONCRETE SIDEWALK
- 5 REMOVE EXISTING AC PAVEMENT
- 6 REMOVE EXISTING PARKING STRIPING
- 7 REMOVE EXISTING HANDICAP SYMBOL
- 8 REMOVE EXISTING HANDICAP STRIPING
- 9 REMOVE, STORE, AND REUSE EXISTING ROCK MULCH AND LANDSCAPING MATERIALS IN REMAINING LANDSCAPE AREAS. REROUTE EXISTING IRRIGATION LINES AS REQUIRED.
- 10 SAWCUT

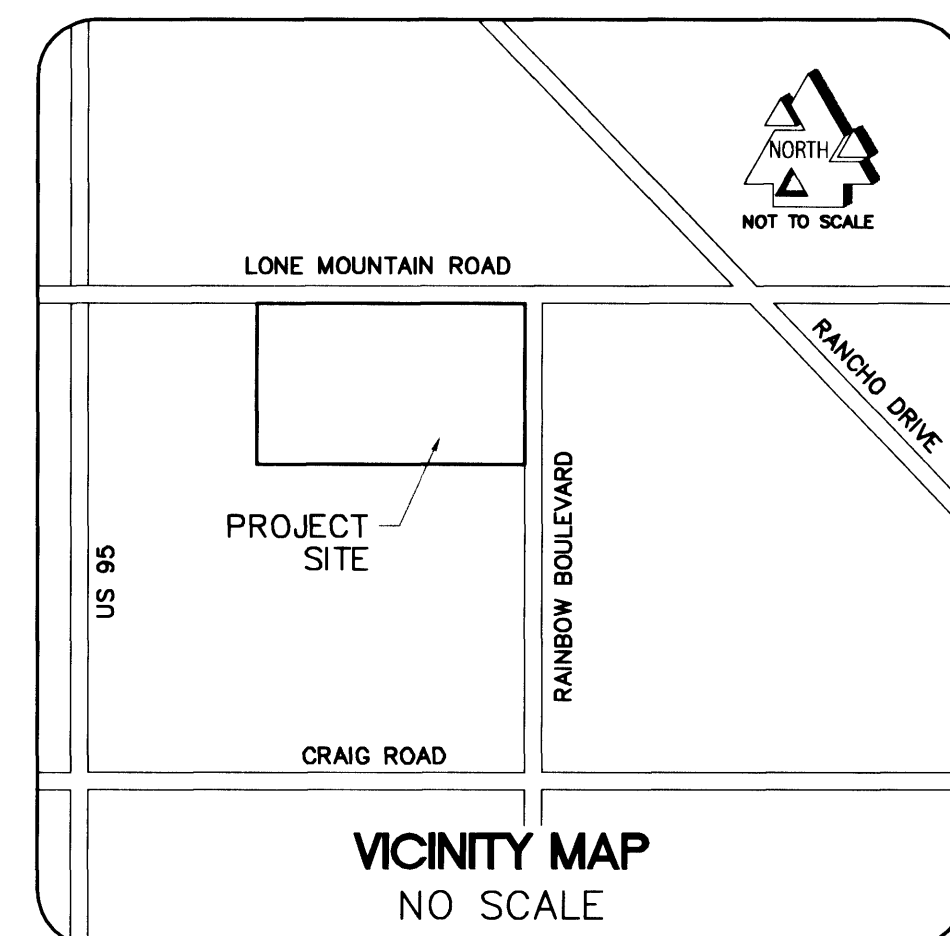

BENCHMARK (FIRE STATION 9)

CITY OF LAS VEGAS BENCHMARK #1LV90-34SES RIVET AND PLATE IN NORTH TOP OF CURB OF LONE MOUNTAIN ROAD AND RAINBOW BLVD. ELEVATION = 2320.20 FEET, 707.199 METERS (NAVD88).

BASIS OF BEARINGS (FIRE STATION 9)

S00°31'52"W BEING THE EAST LINE OF THE NORTHEAST QUARTER OF THE NORTHEAST QUARTER OF SECTION 3, TOWNSHIP 20 SOUTH, RANGE 60 EAST, M.D.M., CITY OF LAS VEGAS, CLARK COUNTY, NEVADA, AS SHOWN PER FINAL MAP OF BRIDLE PATH ESTATES, BOOK 6, PAGE 99 OF PLATS.

NOTICE TO CONTRACTORS


EXISTING UTILITY LOCATIONS SHOWN HEREON ARE APPROXIMATE ONLY. LOCATIONS OF UTILITIES, LINES, AND STRUCTURES HAVE BEEN DETERMINED BY SURFACE INDICATIONS AND THE BEST INFORMATION AVAILABLE FROM UTILITY COMPANIES.

IT SHALL BE THE CONTRACTOR'S RESPONSIBILITY TO DETERMINE THE EXACT VERTICAL AND HORIZONTAL LOCATION OF ALL EXISTING UNDERGROUND AND ABOVE GROUND UTILITIES, LINES, AND STRUCTURES PRIOR TO COMMENCING CONSTRUCTION.


NO REPRESENTATION IS MADE THAT ALL EXISTING UTILITIES ARE SHOWN HEREON. AZTEC ENGINEERING ASSUMES NO RESPONSIBILITY FOR UTILITIES NOT SHOWN, UTILITIES NOT SHOWN IN THEIR PROPER LOCATIONS, AND UTILITIES NOT OF RECORD.

THE CONTRACTOR SHALL POT HOLE AND FIELD VERIFY ALL UTILITIES PRIOR TO COMMENCING CONSTRUCTION. IF DISCREPANCIES IN UTILITY LOCATIONS ARE DISCOVERED DURING FIELD VERIFICATION, IT IS THE CONTRACTOR'S RESPONSIBILITY TO IMMEDIATELY NOTIFY AZTEC ENGINEERING.

CALL BEFORE YOU DIG: 1-800-227-2600
CALL BEFORE YOU DO OVERHEAD: (702) 593-6111

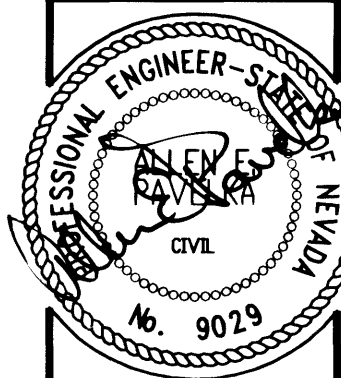

AZTEC ENGINEERING
3320 N. Buffalo Dr., Ste. 106 Las Vegas, NV 89129
Tel (702) 396-3426 Fax (702) 396-3758
Email: aztec@azteceng.com

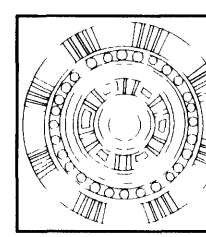

CITY OF LAS VEGAS FIRE STATION NO. 9

SITE IMPROVEMENTS

REMOVALS PLAN

SHEET
C9.2
12 of 17 Sheets
CLV PROJECT NO.
630.99