



DATE 2-11-93	DWG. NO. 404.1023	SHEET 1 OF 1
--------------	-------------------	--------------



FIG. NO. 404.418	SHEET 1 OF 1
------------------	--------------

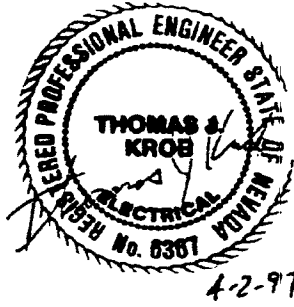

DATE 12-12-96	DWG. NO. 404.406	SHEET 6 OF 6
---------------	------------------	--------------

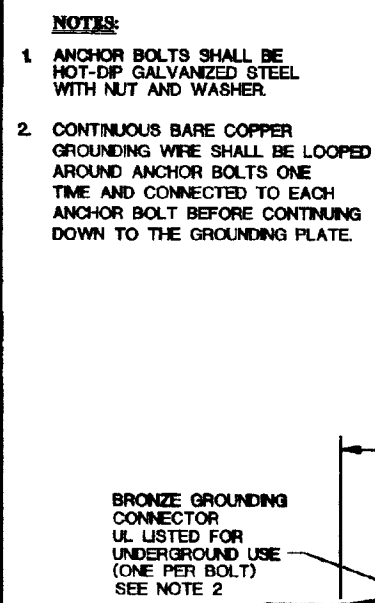

DATE 9-14-00	DWG. NO. 404.208	SHEET 1 OF 1
--------------	------------------	--------------



DATE	DWG. NO. 404.900	SHEET 1 OF 1
------	------------------	--------------




1. LOW BIDDER MUST SUPPLY SHOP DRAWING FOR DESIGN APPROVAL BEFORE CONTRACT CAN BE AWARDED. 4-YR
SHAW
ONC
- ALL POLES TO BE HOT-DIP GALVANIZED BY MANUFACTURER OR PRIME PAINTED BY MANUFACTURER AND FINISH PAINTED BY CONTRACTOR PER SPECIFICATIONS AND AS REQUIRED BY THE ENTITY. E
3. HANDHOLE COVERS SHALL BE MOUNTED WITH TAMPER-RESISTANT SCREWS.
4. PHOTOEYE MAY NEED TO BE AFFIXED TO POLE CAP FOR STREET NAME SIGN ACTIVATION.
- POLES DESIGNED PER SPECIFICATION OF A.A.S.H.T.O. 80 MPH WIND (SEE DRAWING NO. 404.046 SHEET 5 FOR LOADING INFORMATION)

DATE 4-9-98	DWG. NO. 404.407	SHEET 1 OF 2
-------------	------------------	--------------




1	2	
---	---	---	---	---	---	---	---	---	----	----	-----

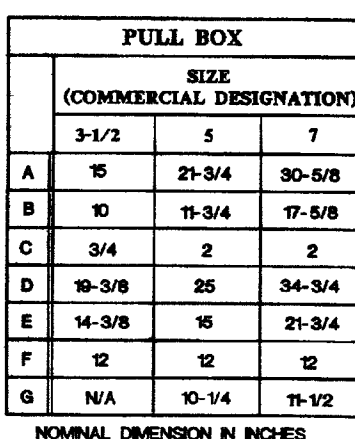

- NOTES:**
1. COVERS INSTALLED IN TRAFFIC AND OPEN AREAS ACCESSIBLE TO TRAFFIC SHALL BE PER STANDARD DRAWING NO. 327.
 2. SEE STANDARD DRAWING NO. 323 FOR

DATE 12-12-98	DWG NO 326	PAGE NO 22
---------------	------------	------------

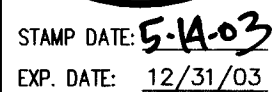

320 N. Buffalo Drive
Suite 106
Las Vegas, NV 89129-7411
Tel: 702-396-3426
Fax: 702-396-3758
Web: aztec.us



AZTEC

CITY OF LAS VEGAS
FIRE STATION NO. 5

CONSTRUCTION DETAILS VI

SHEET
C-17
17 OF 23 SHEETS
PROJECT ID
630.V27-2