




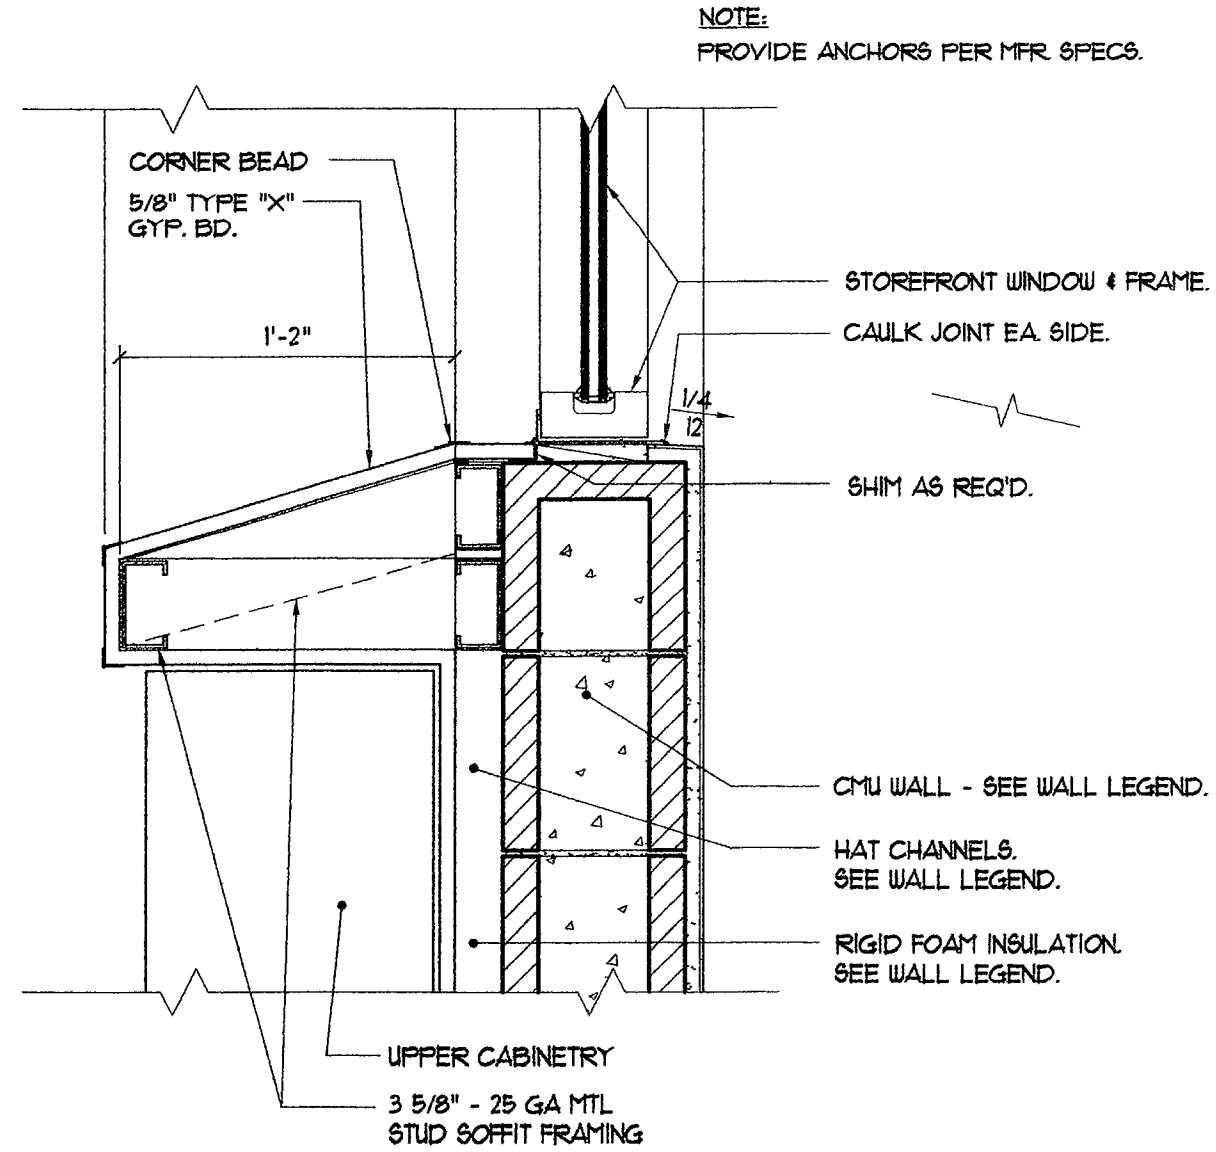


1 Sloped Window Sill Detail
Scale: 1/2"=1'-0"
AT-001

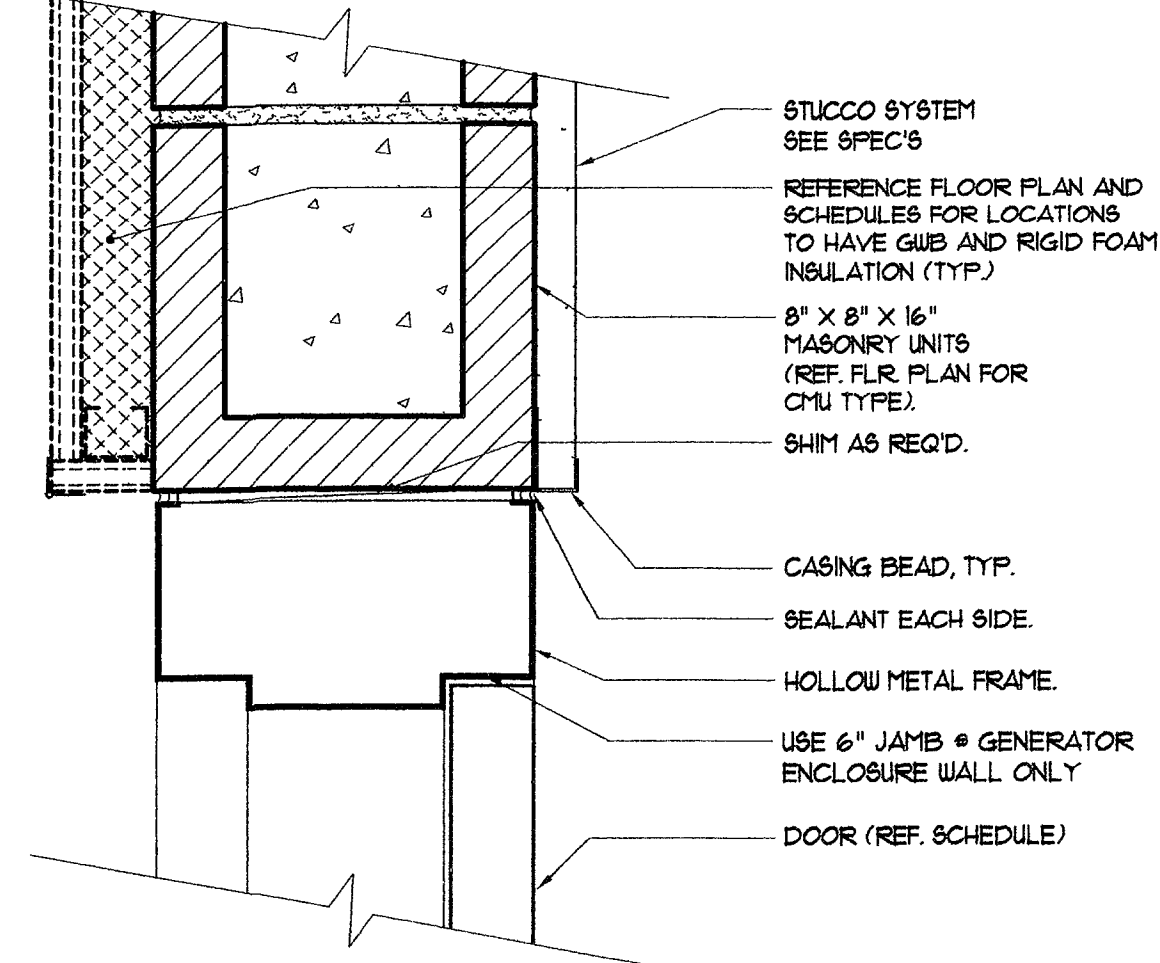


2 Head - Jamb @ Exterior Door
Scale: 3/4"=1'-0"
08100-15 AT-007

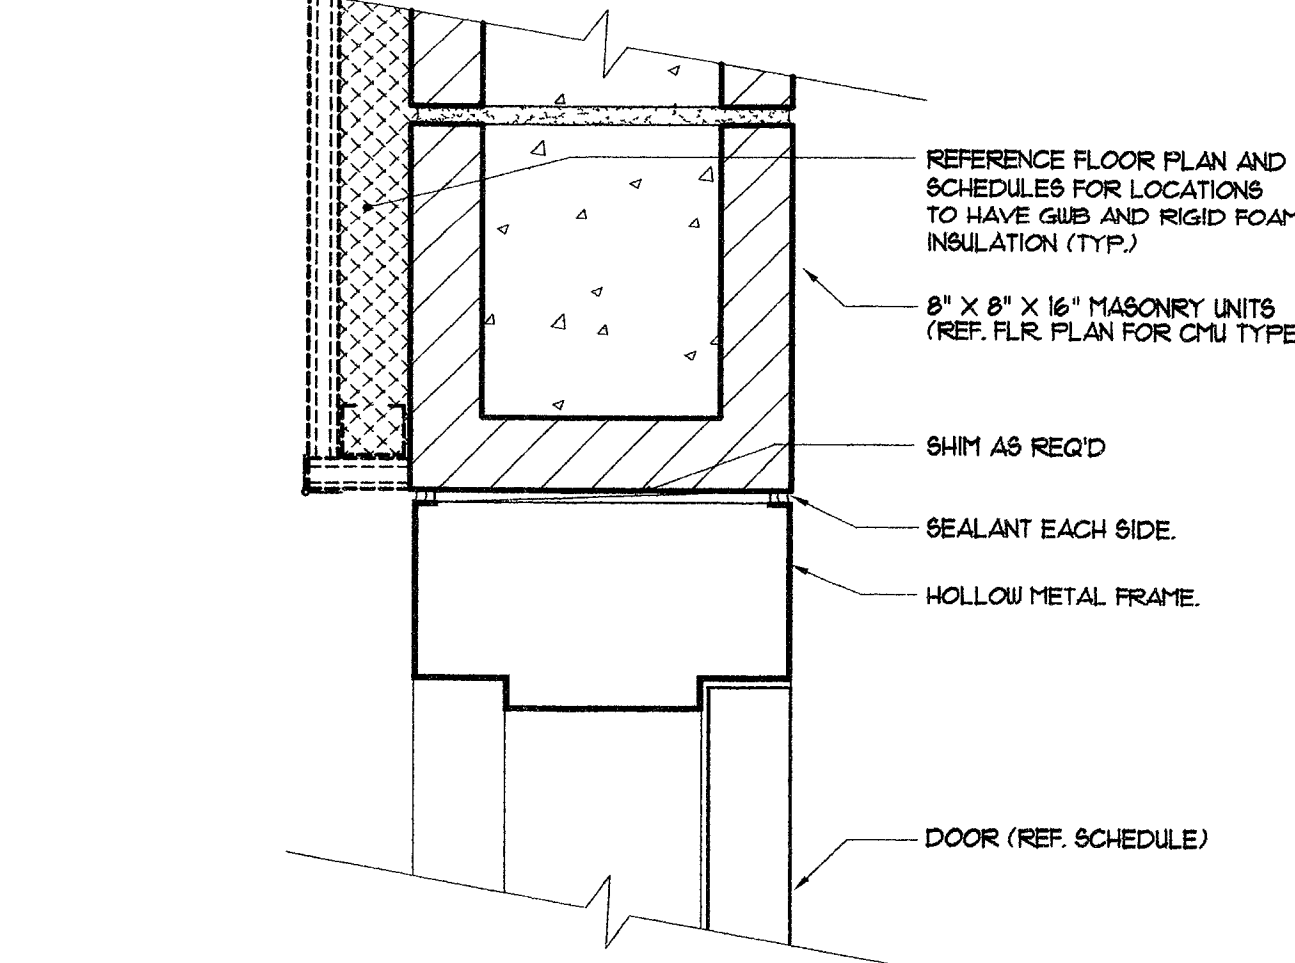


3 Interior Door Head / Jamb (Sim.)
Scale: 3/4"=1'-0"
08100-16 AT-003

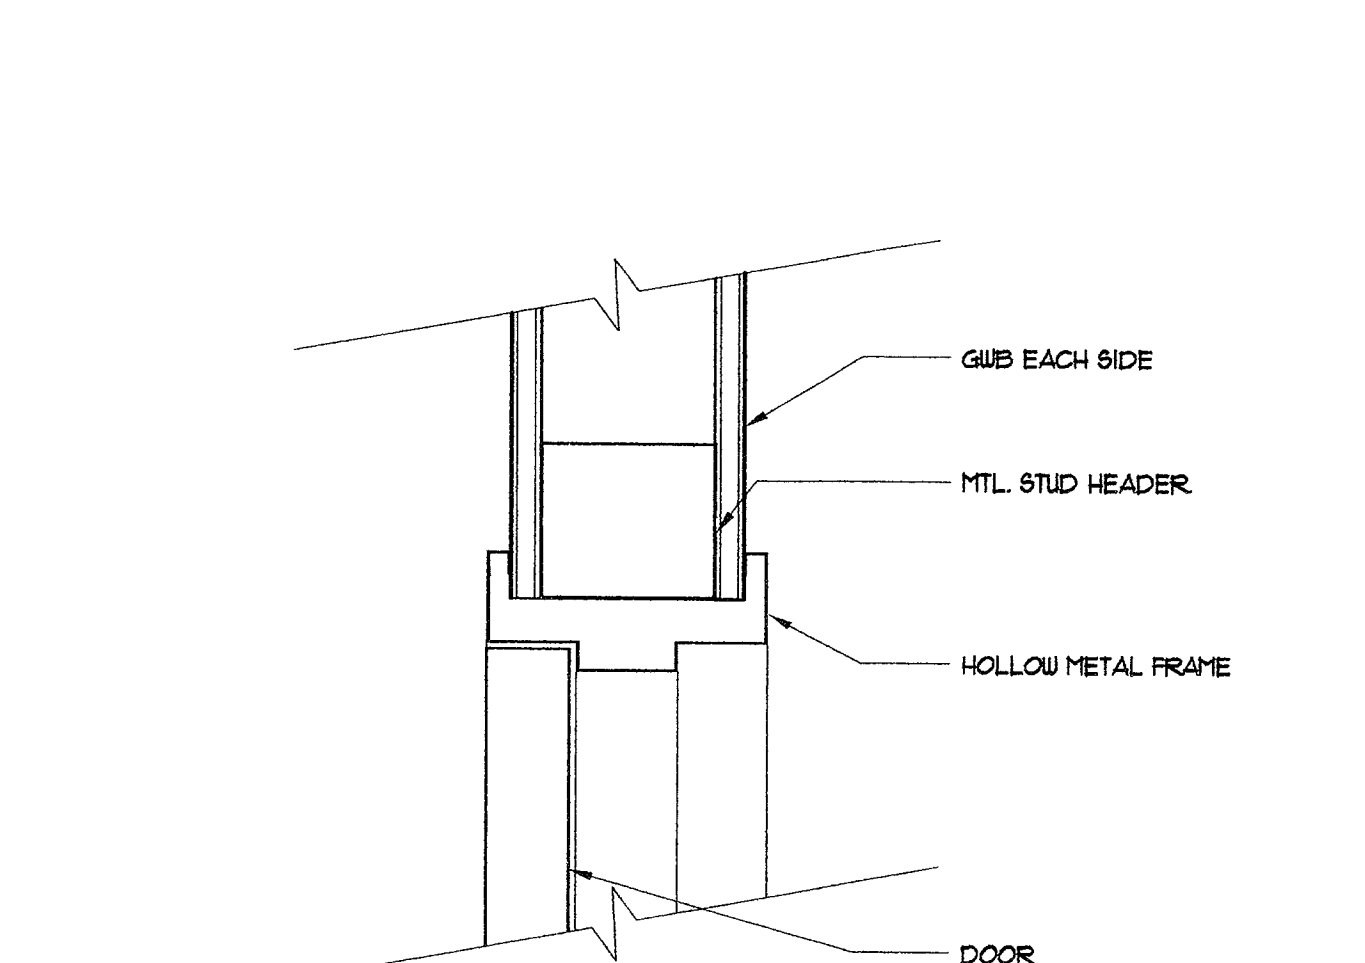


4 Interior Door Head - Jamb Sim.
Scale: 3/4"=1'-0"
08100-03 AT-004

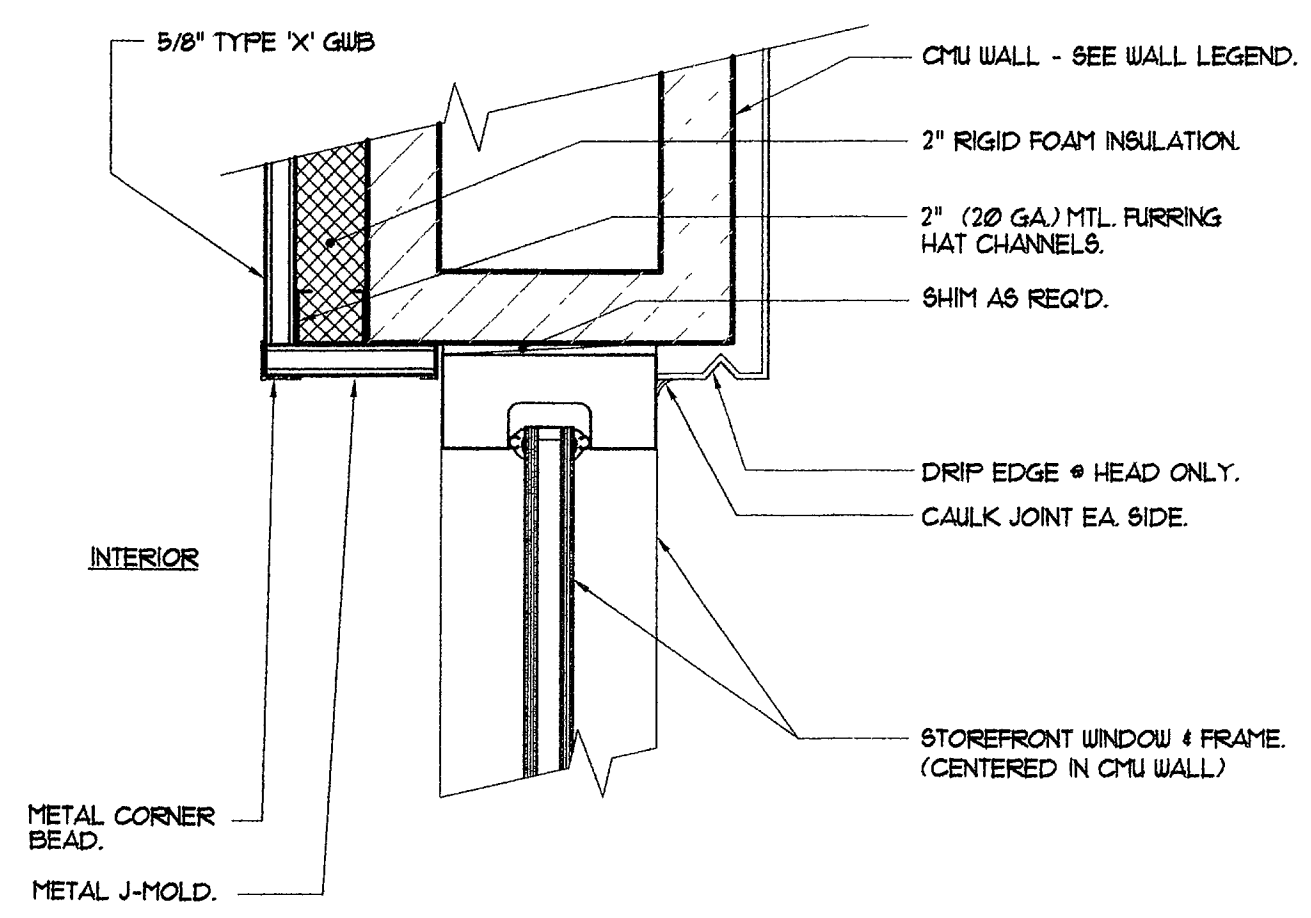


5 Exterior Window Jamb/ Head Detail
Scale: 3/4"=1'-0"
08500-34 AT-005

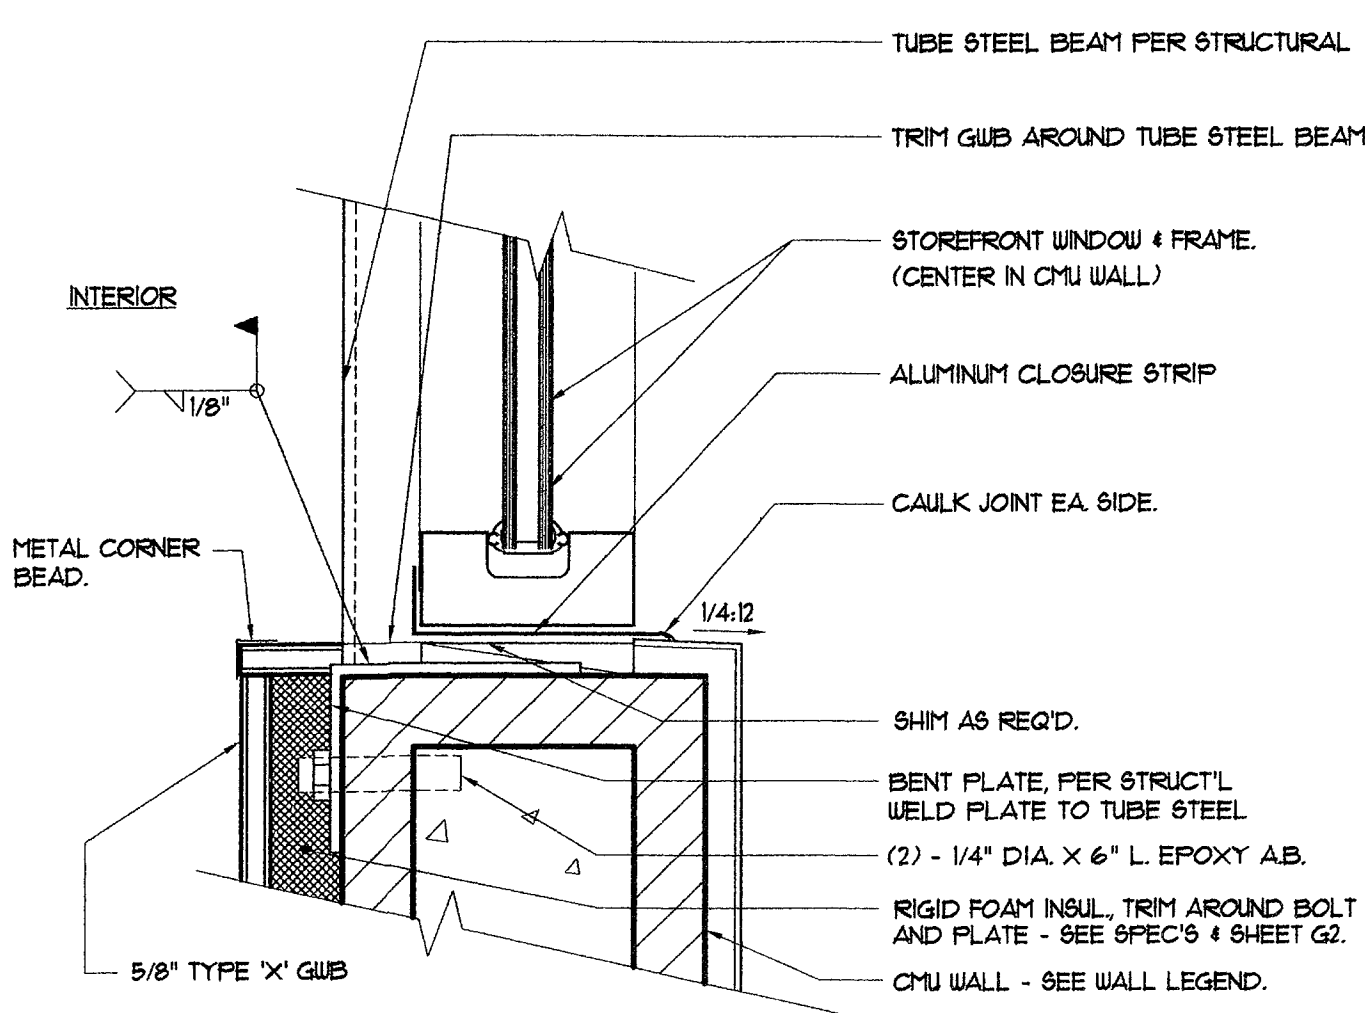


6 T.S. Support @ Sill of Window "I"
Scale: 3/4"=1'-0"
AT-006

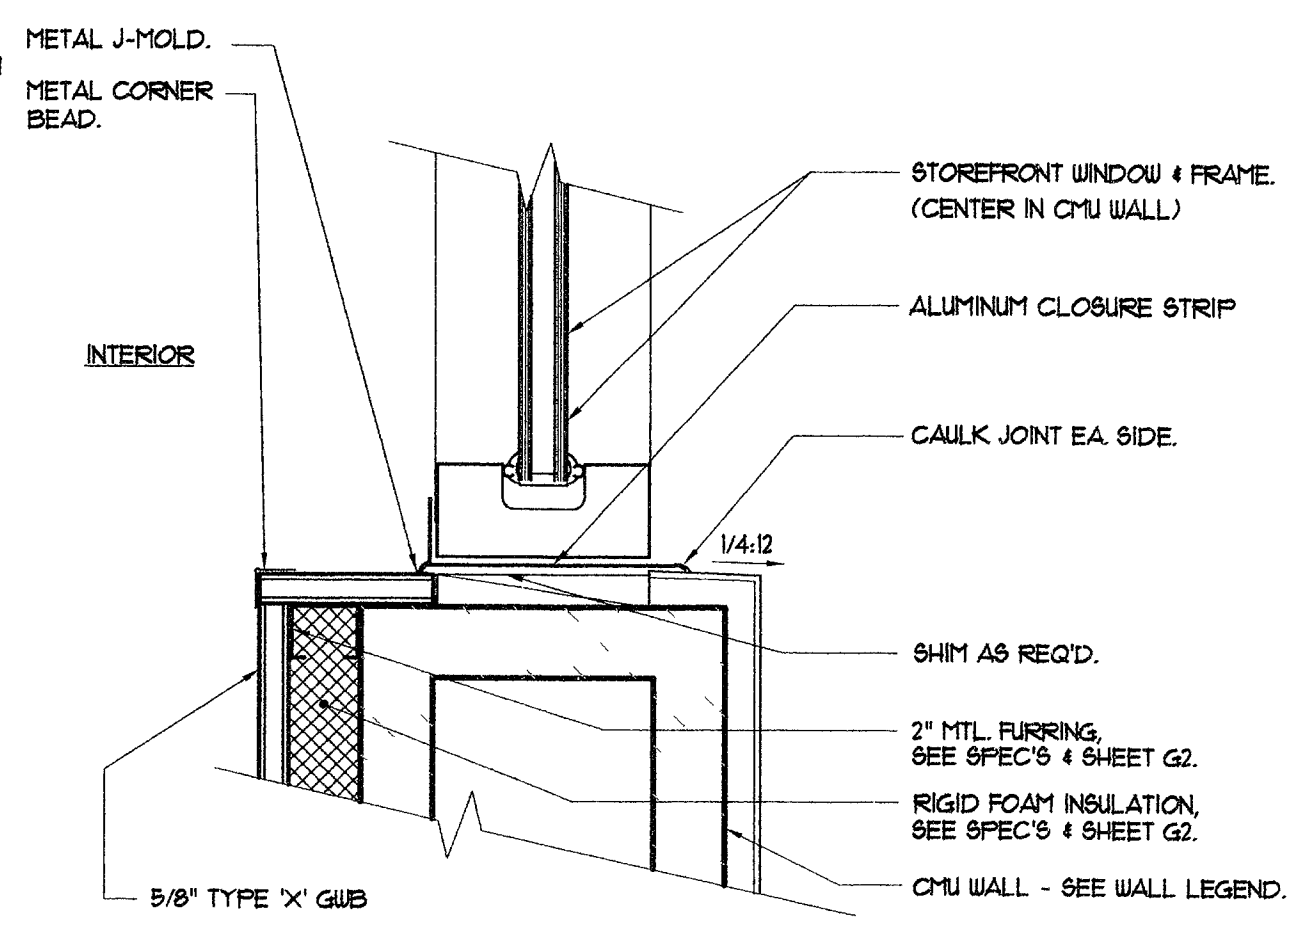

7 Exterior Window Sill Detail
Scale: 3/4"=1'-0"
AT-007

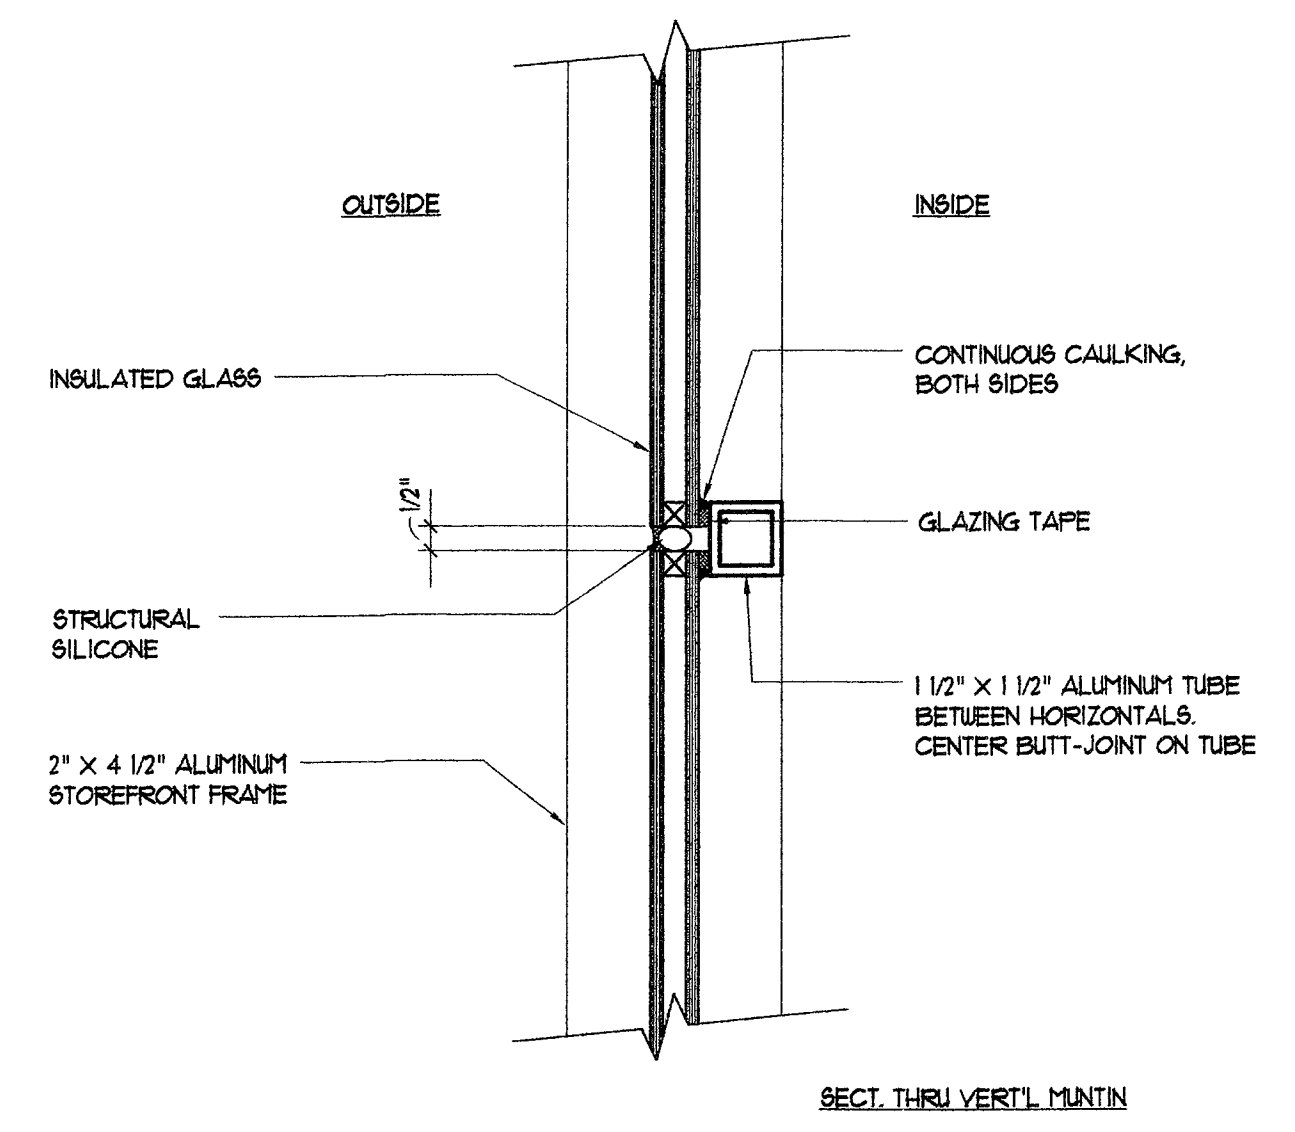

10 Butt Glazing Detail
Scale: 3/4"=1'-0"
AT-010

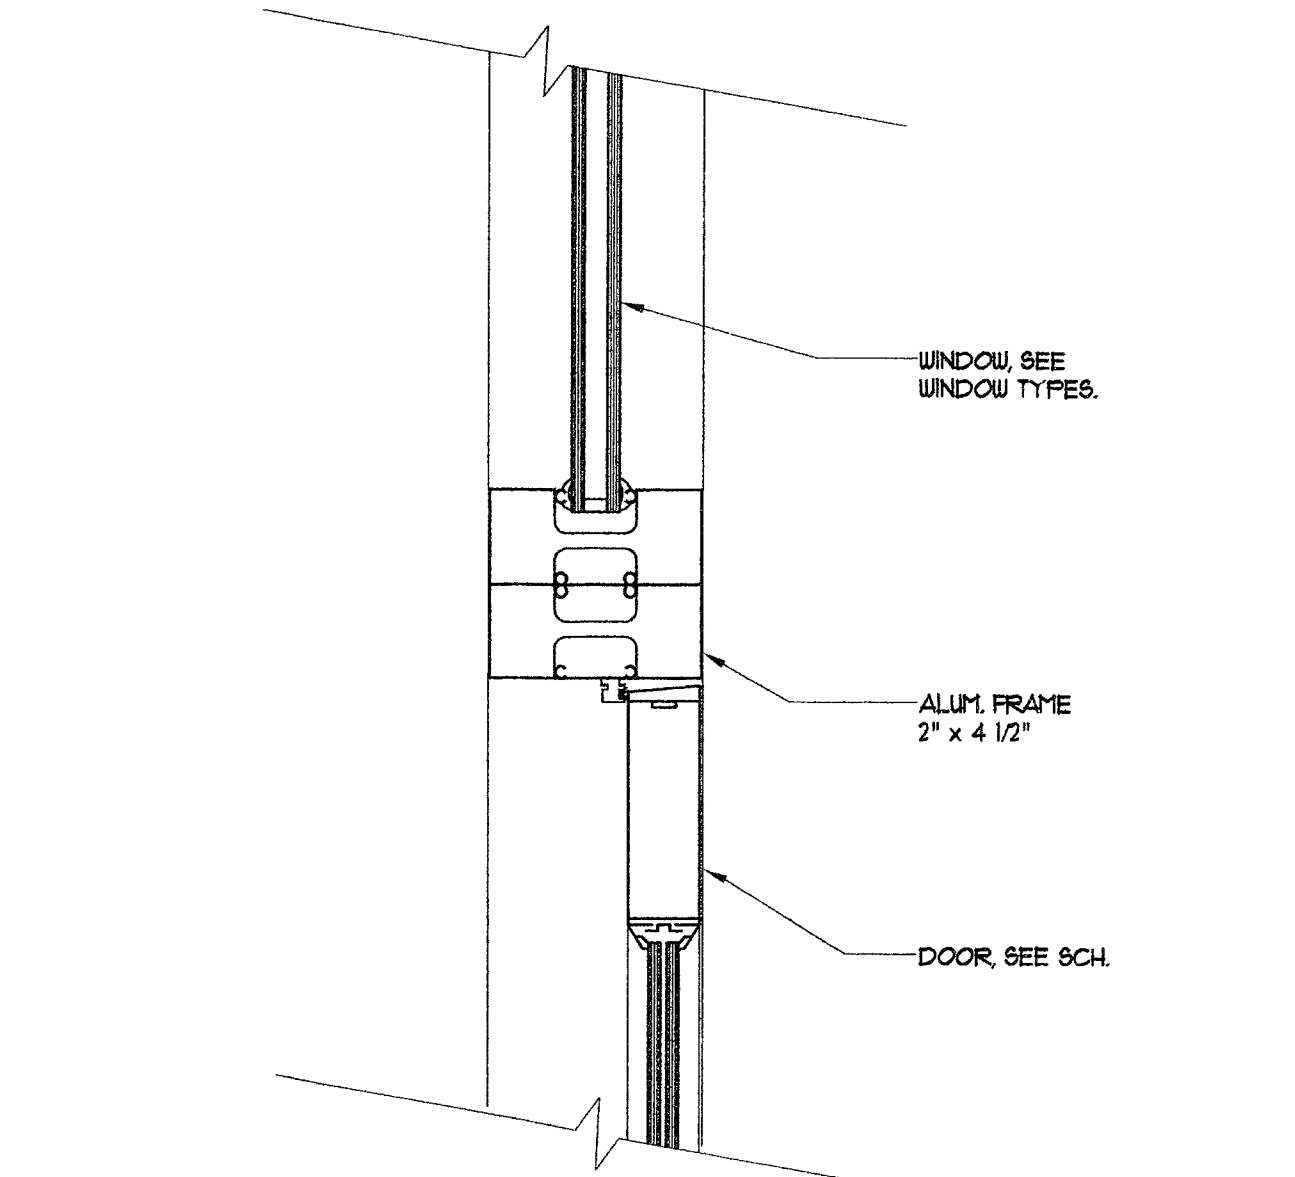

11 Head - Jamb Sim.
Scale: 3/4"=1'-0"
08400-02 AT-011

PLANS APPROVED
ARCHITECTURAL
Stamp & Safety Dept.
City of Las Vegas, Nevada

MJH JUN 17 2004

Does Not Include Structural, Electrical,
Plumbing/Mechanical or Civil Site
Improvements. Make No Changes
Without Approval. Prior to
Not a Permit to Violate Any Ordinance

REVISIONS

CONSULTANT

DEPARTMENT OF PUBLIC WORKS

CITY OF LAS VEGAS, NEVADA
FIRE STATION #8

Door & Window
Details

OWNER: CITY OF LAS VEGAS
DEPARTMENT OF PUBLIC WORKS
ARCHITECTURAL SERVICES

400 EAST STEWART AVENUE
LAS VEGAS, NEVADA 89101
PHONE: (702) 229-6535
FAX: (702) 386-5232
TDD: (702) 386-9108

DRAWN: EP6
FILE: fs8-A1
DATE: 4/10/4
SCALE: As Noted
REV NO: 04,1534,04
CLV DWG NO: 630-101
SHEET NO: A7

03269