




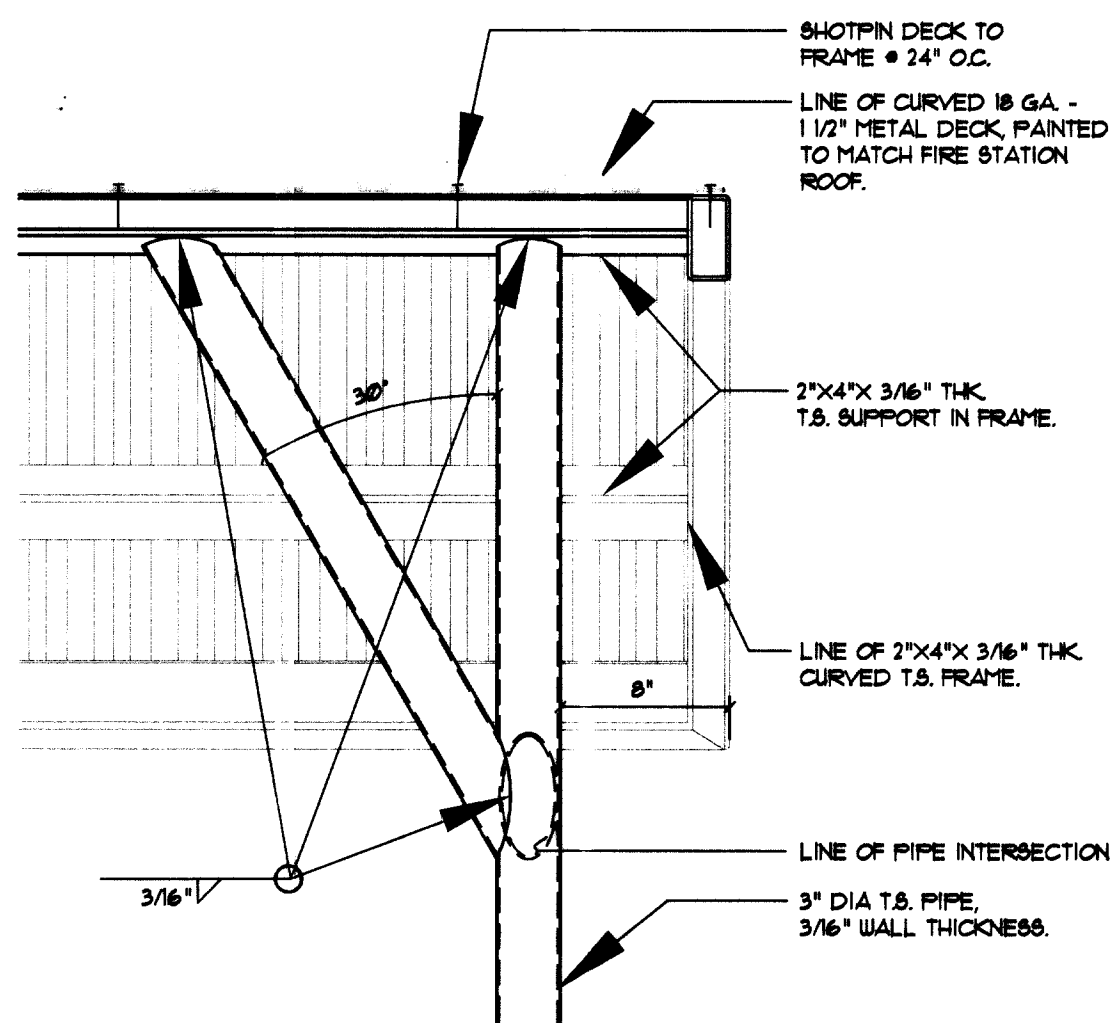


E Canopy Attachment Detail
Scale: N.T.S. AS2-TrashE

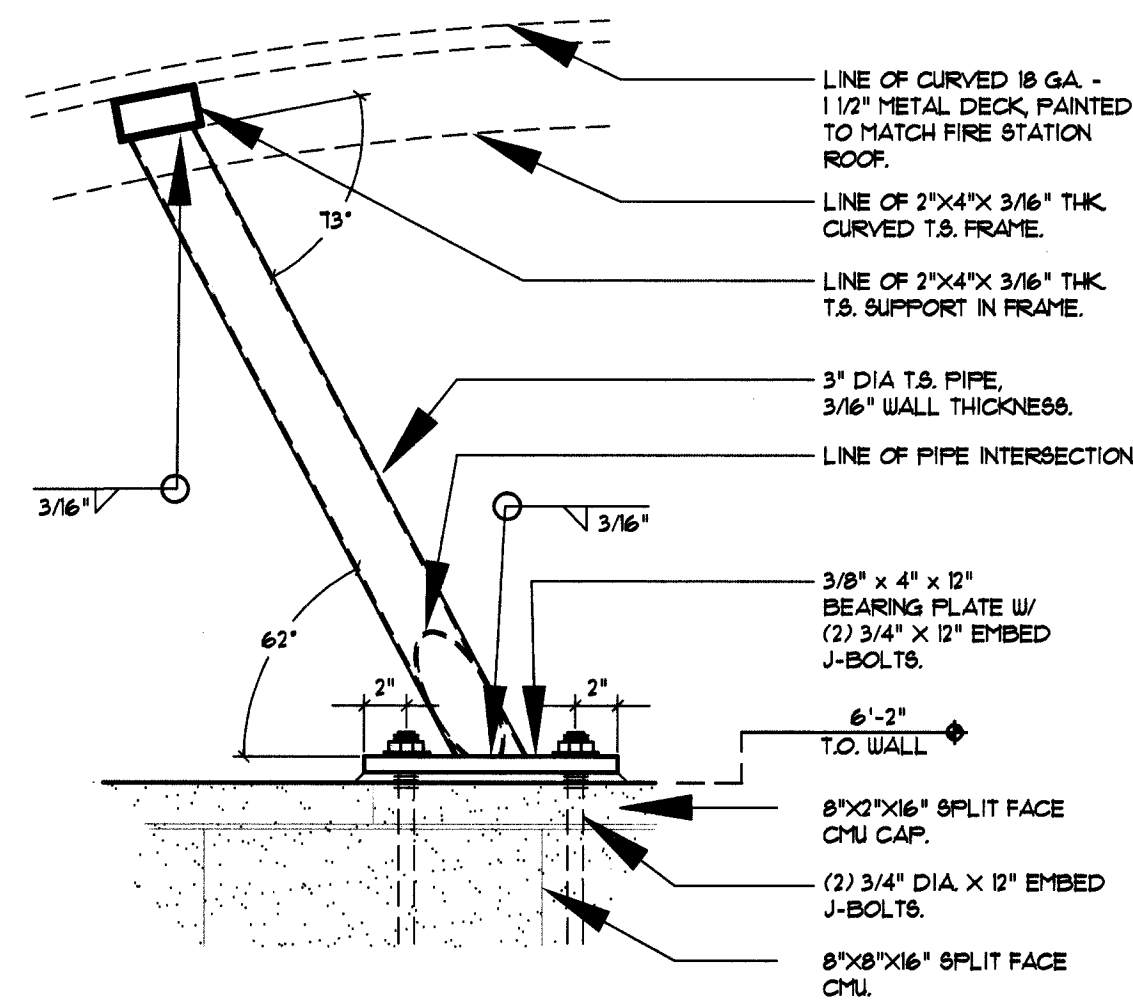

C Canopy Attachment Detail
Scale: N.T.S. AS2-TrashC


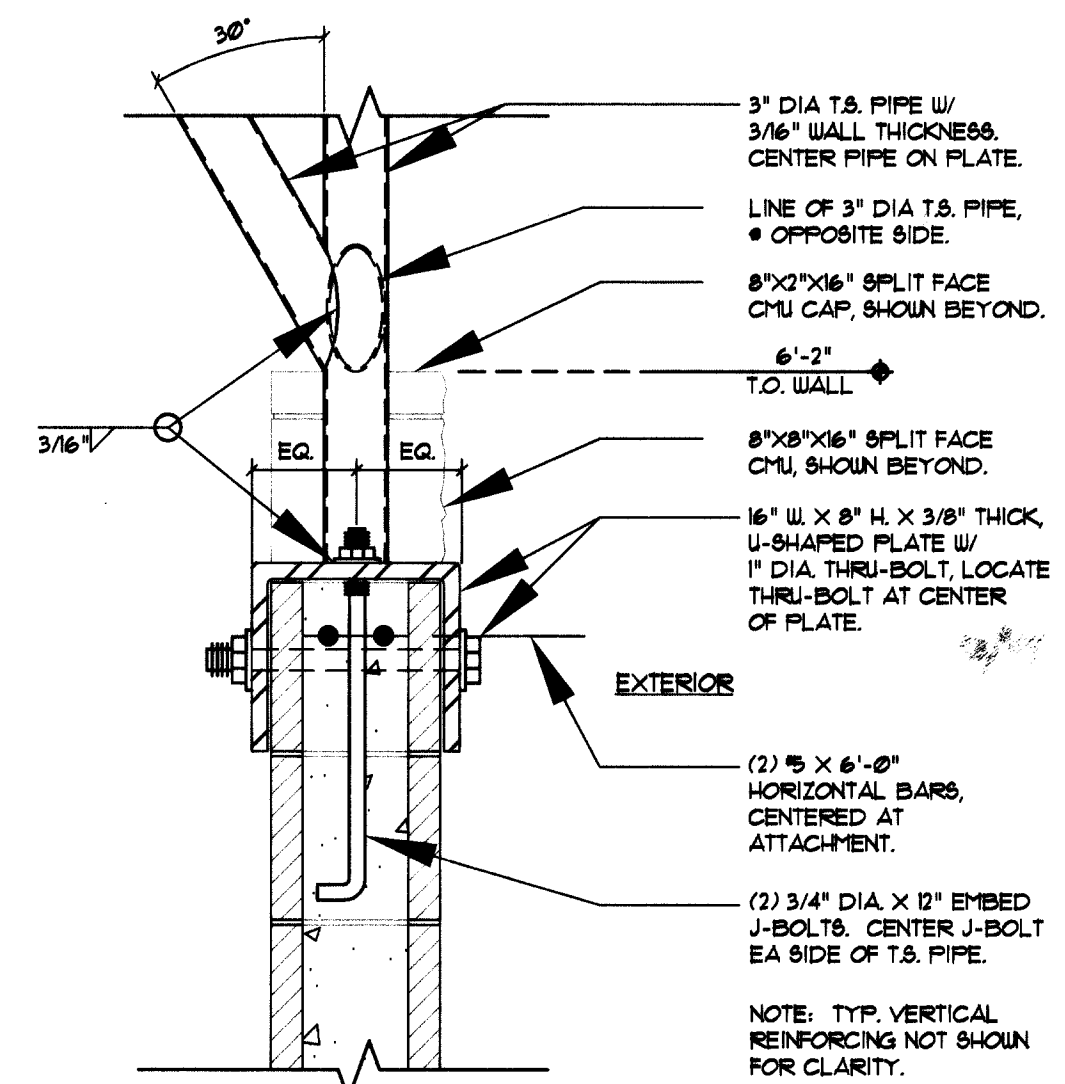


A Canopy Attachment Detail
Scale: N.T.S. AS2-TrashA

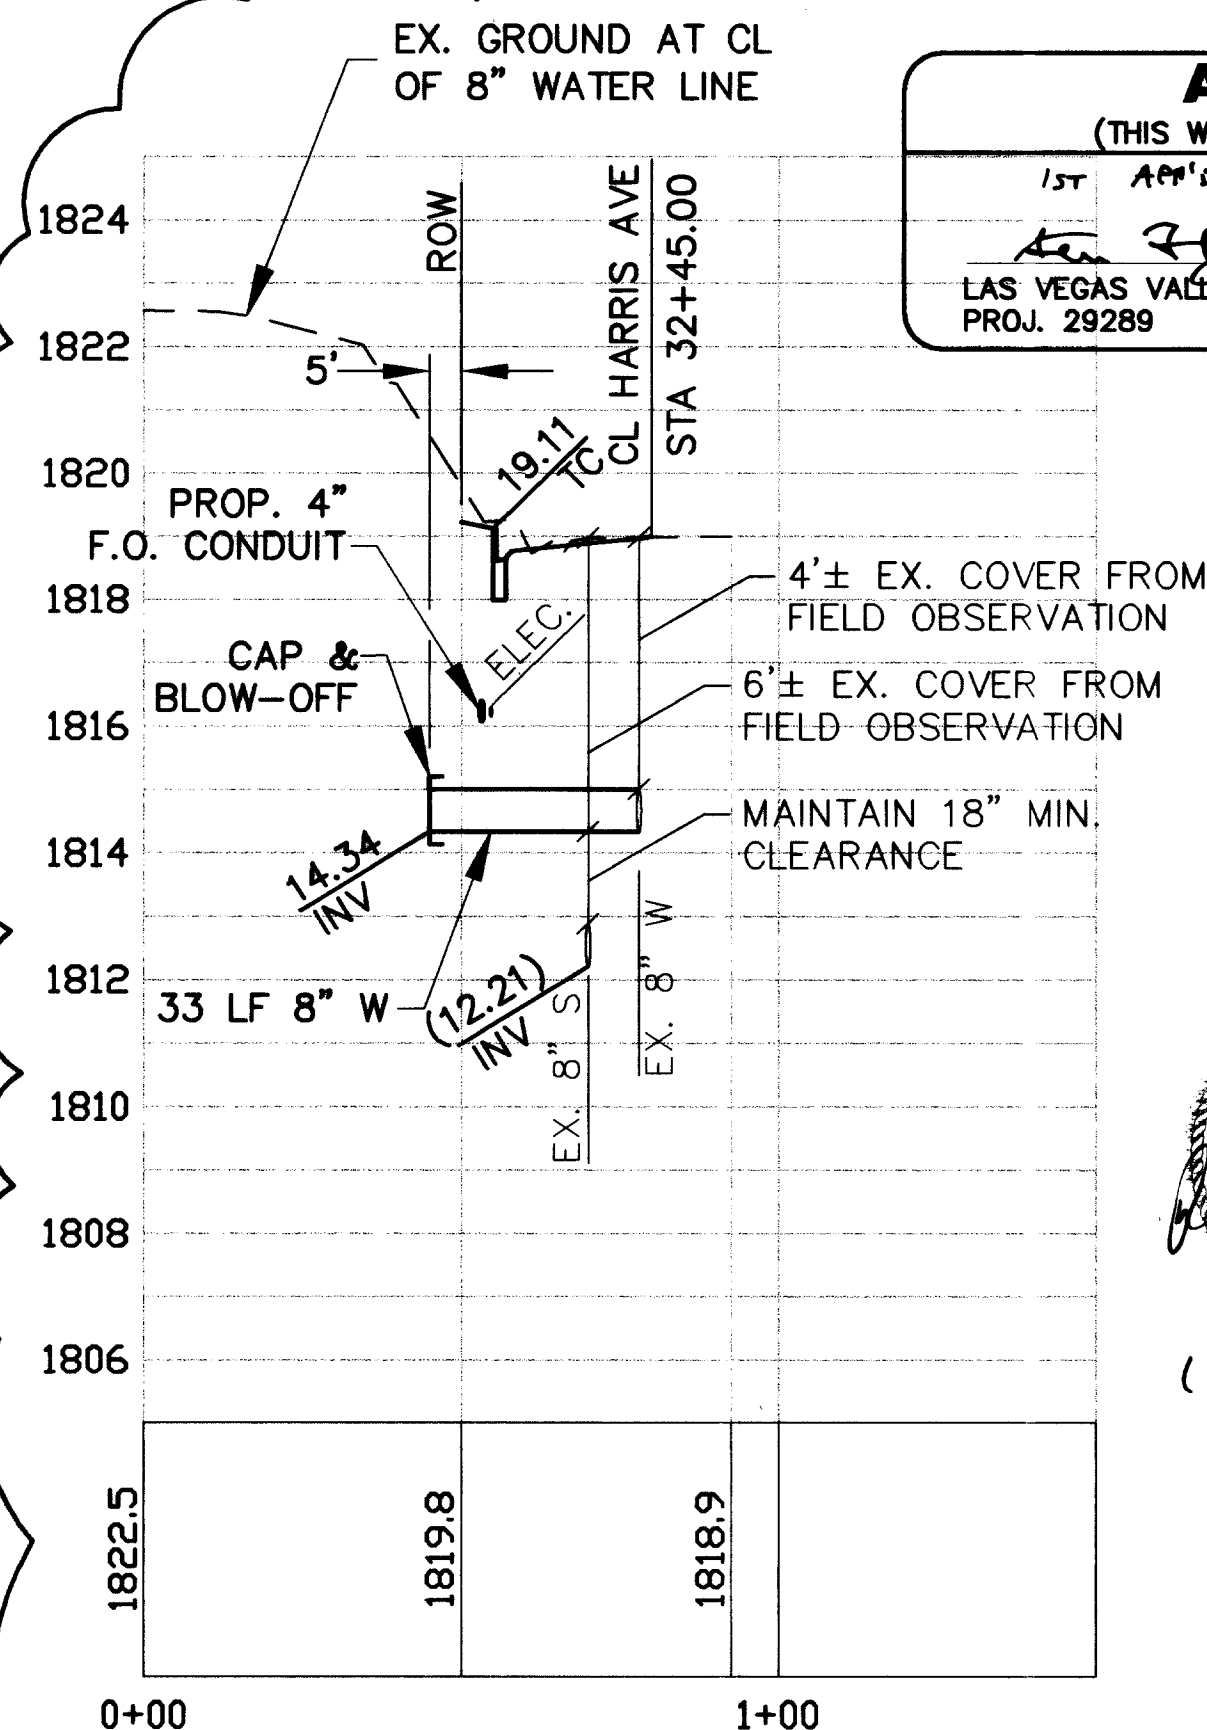


F Water Lateral Profile - Harris Ave
Scale: Horiz. 1" = 30'
Scale: Vert. 1" = 3'

APPROVALS
(THIS WATER LATERAL PROFILE ONLY)
1st ASD 6/15/04
LAS VEGAS VALLEY WATER DISTRICT
PROJ. 29289
DATE 6/30/04

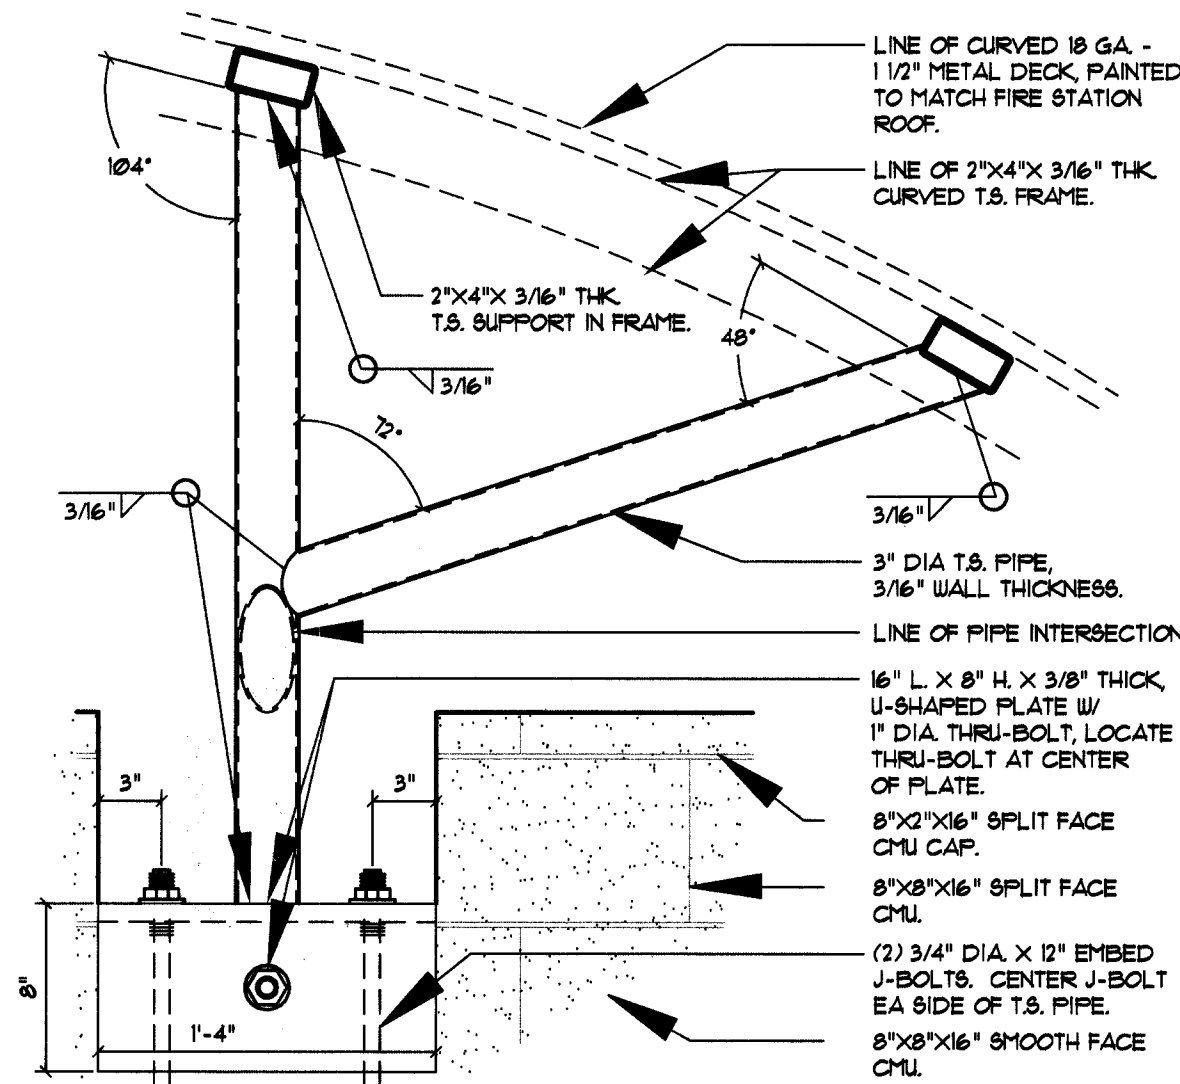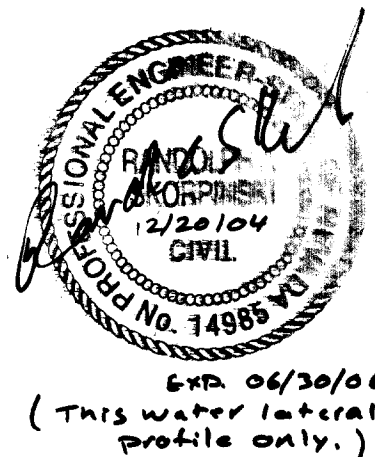

D Canopy Attachment Detail
Scale: N.T.S. AS2-TrashD

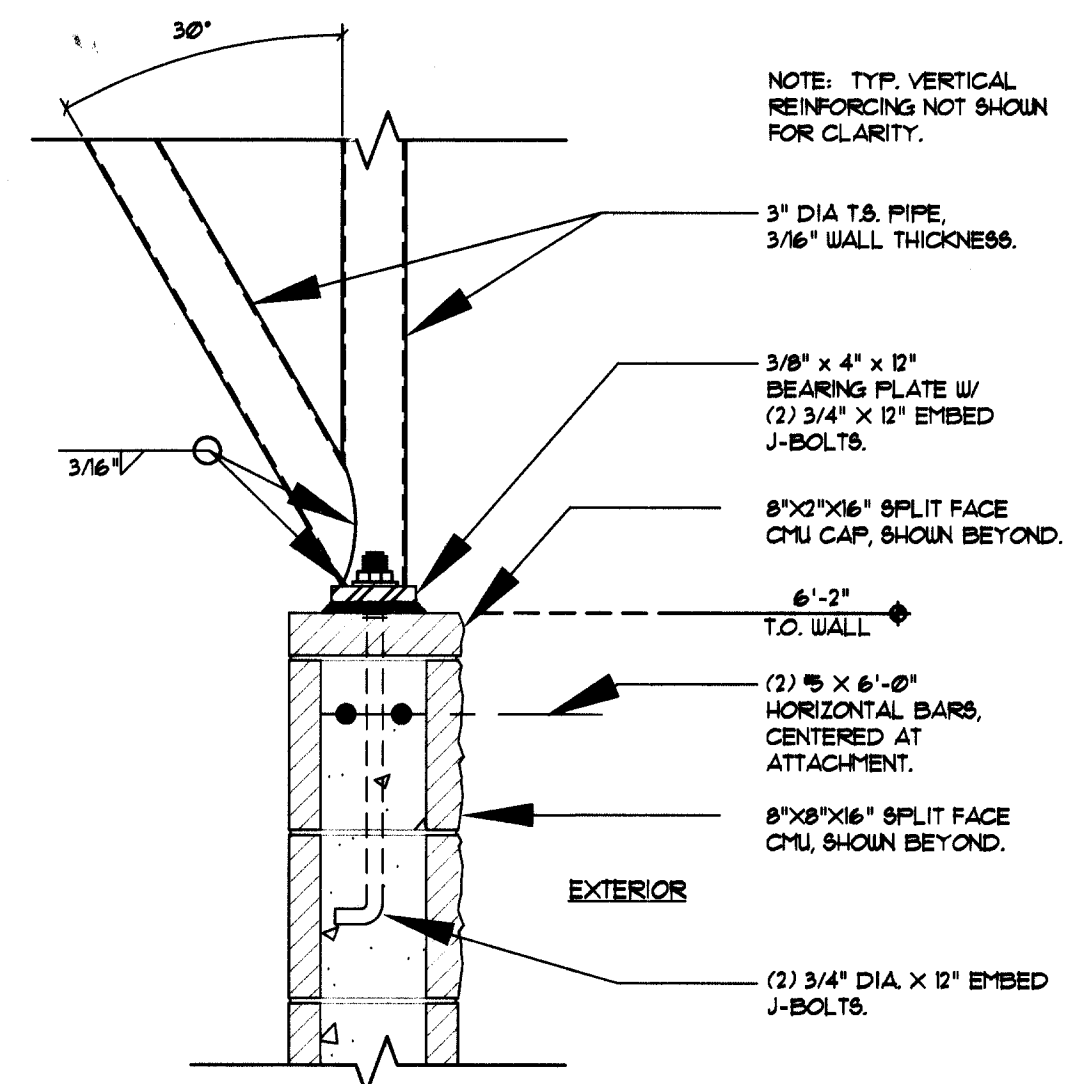

B Canopy Attachment Detail
Scale: N.T.S. AS2-TrashB

REV	DATE	BY	APP.
1	6/15/04	ASD	ASD
2	6/30/04	ASD	ASD
3	6/30/04	ASD	ASD
PROJ. NO. AZ03157
DESIGN: ES
DATE: 05/28/04
SCALE: AS SHOWN
CADFILE: FSOB-15
NOTE: TYP. VERTICAL REINFORCING NOT SHOWN FOR CLARITY.


Dep. of Public Works
Office of Architectural Services
400 Stewart Avenue,
Las Vegas, NV 89101
Tel: 702-229-6335

OAS

CITY OF LAS VEGAS
FIRE STATION NO. 8
CONSTRUCTION DETAILS V

SHEET
C-15
15 OF 24 SHEETS
CLV PRJ. #
630-101