

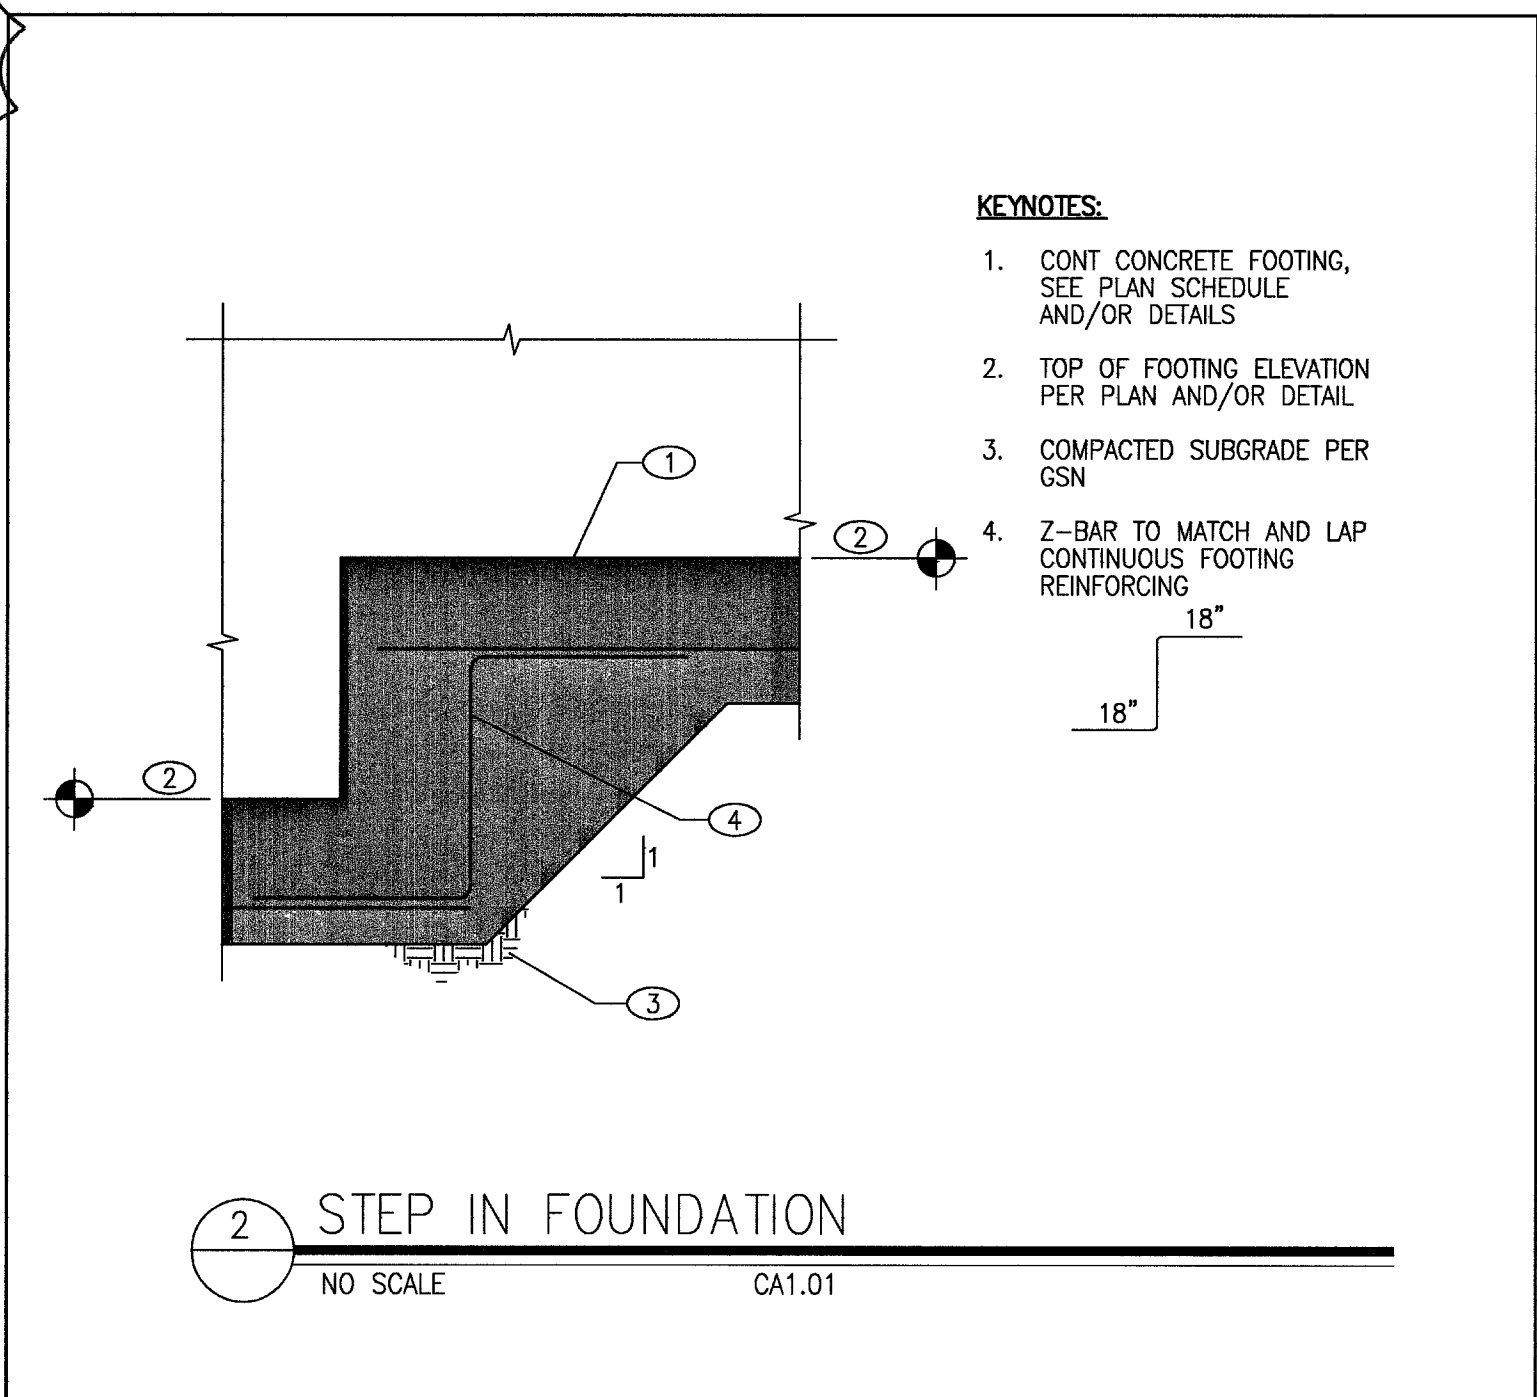
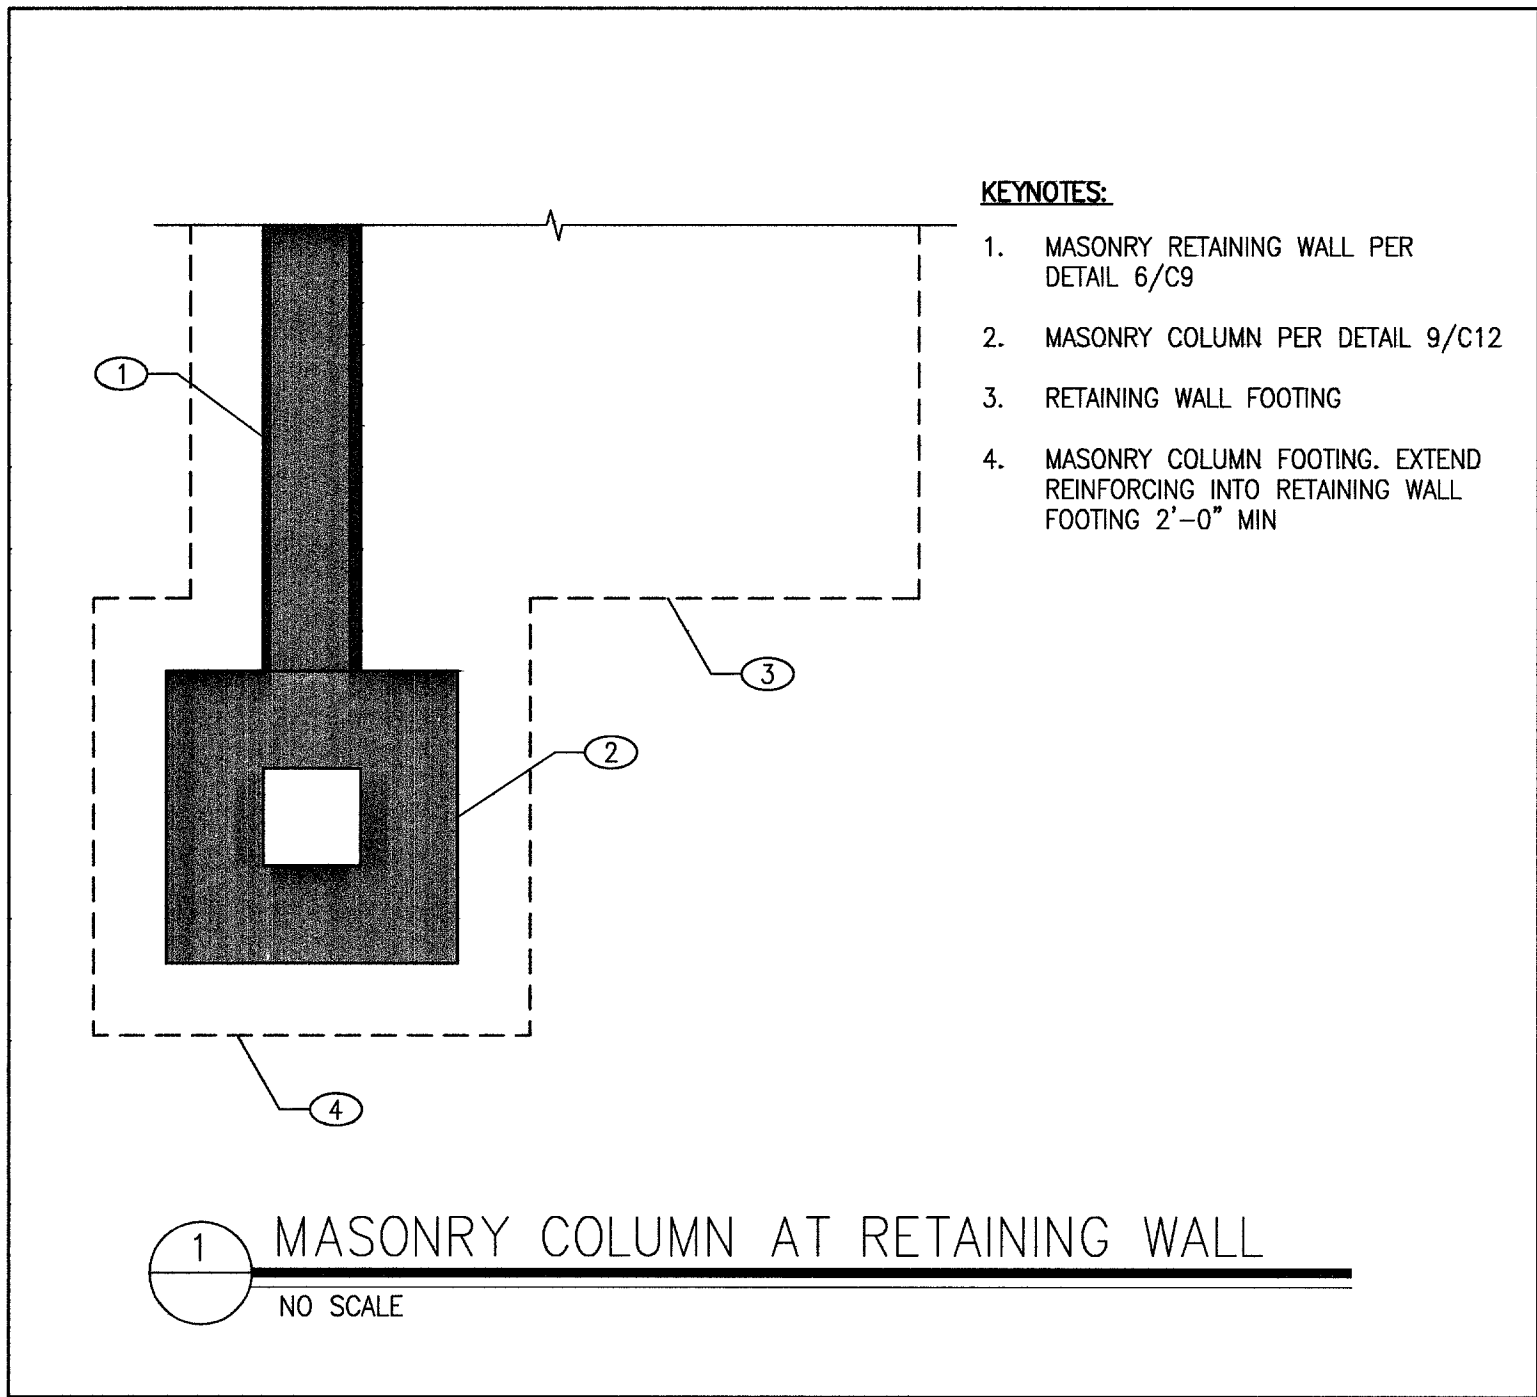
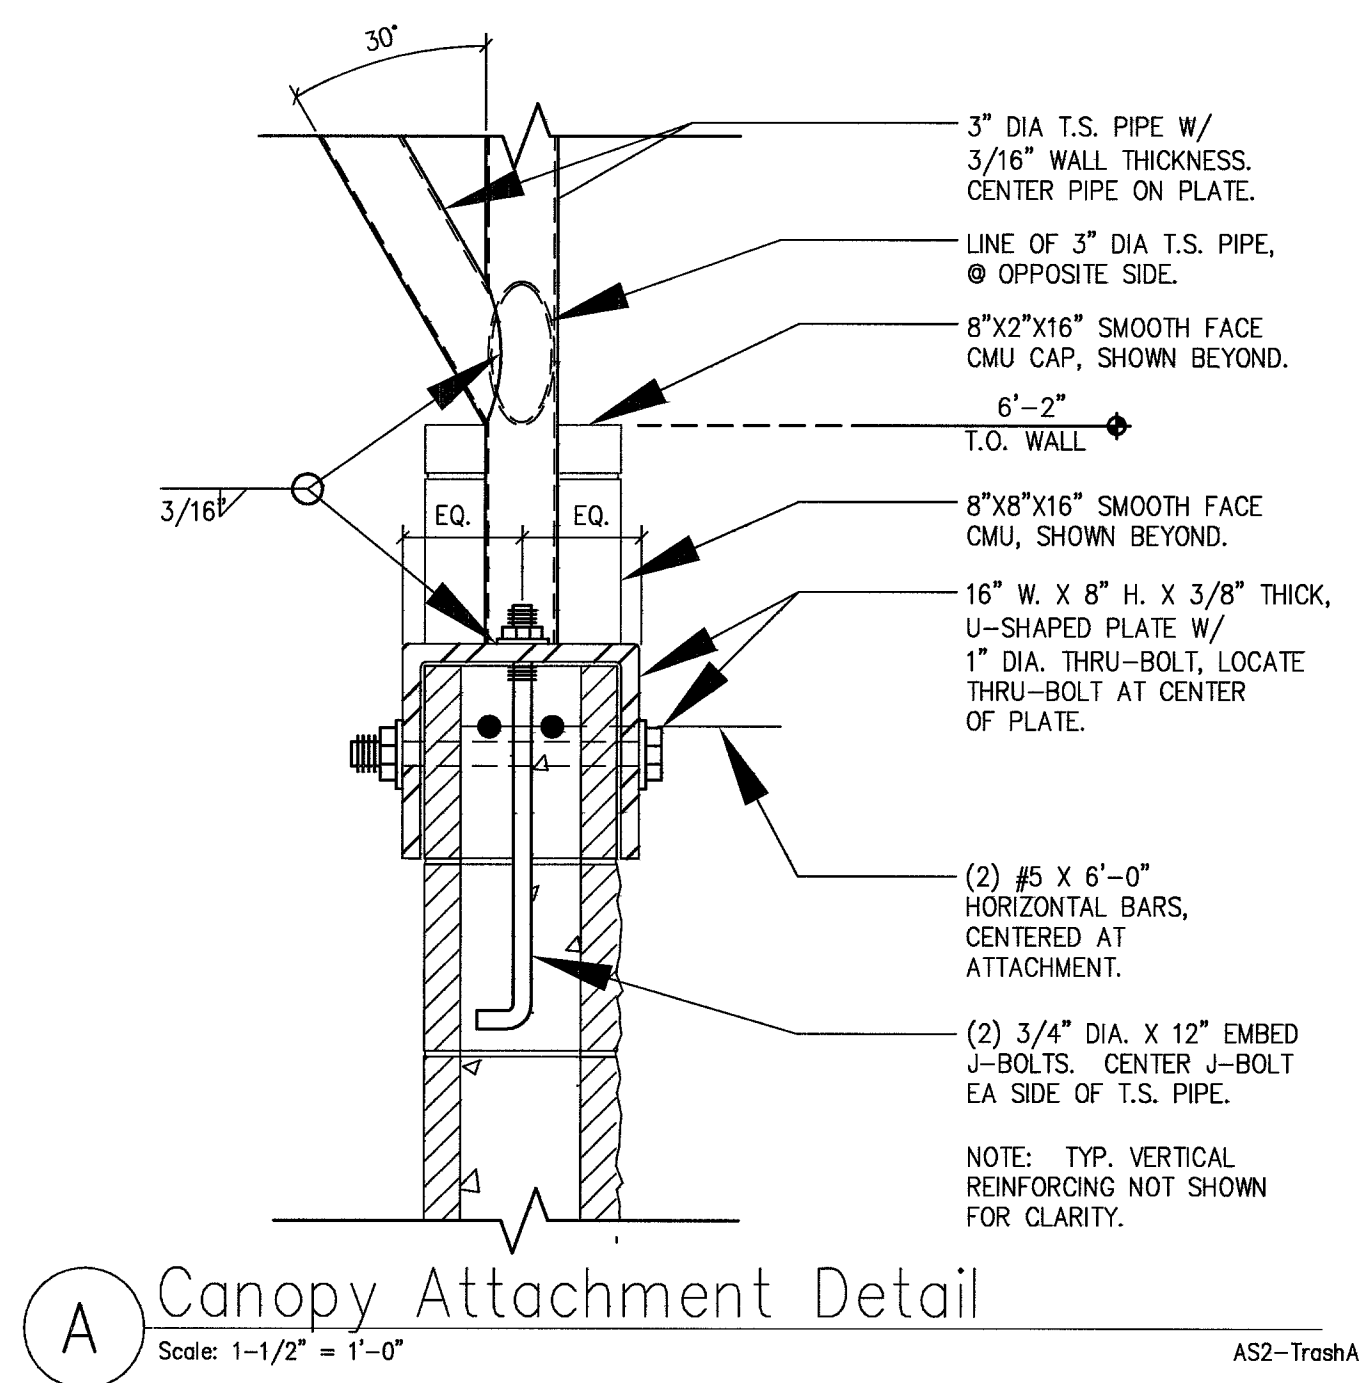
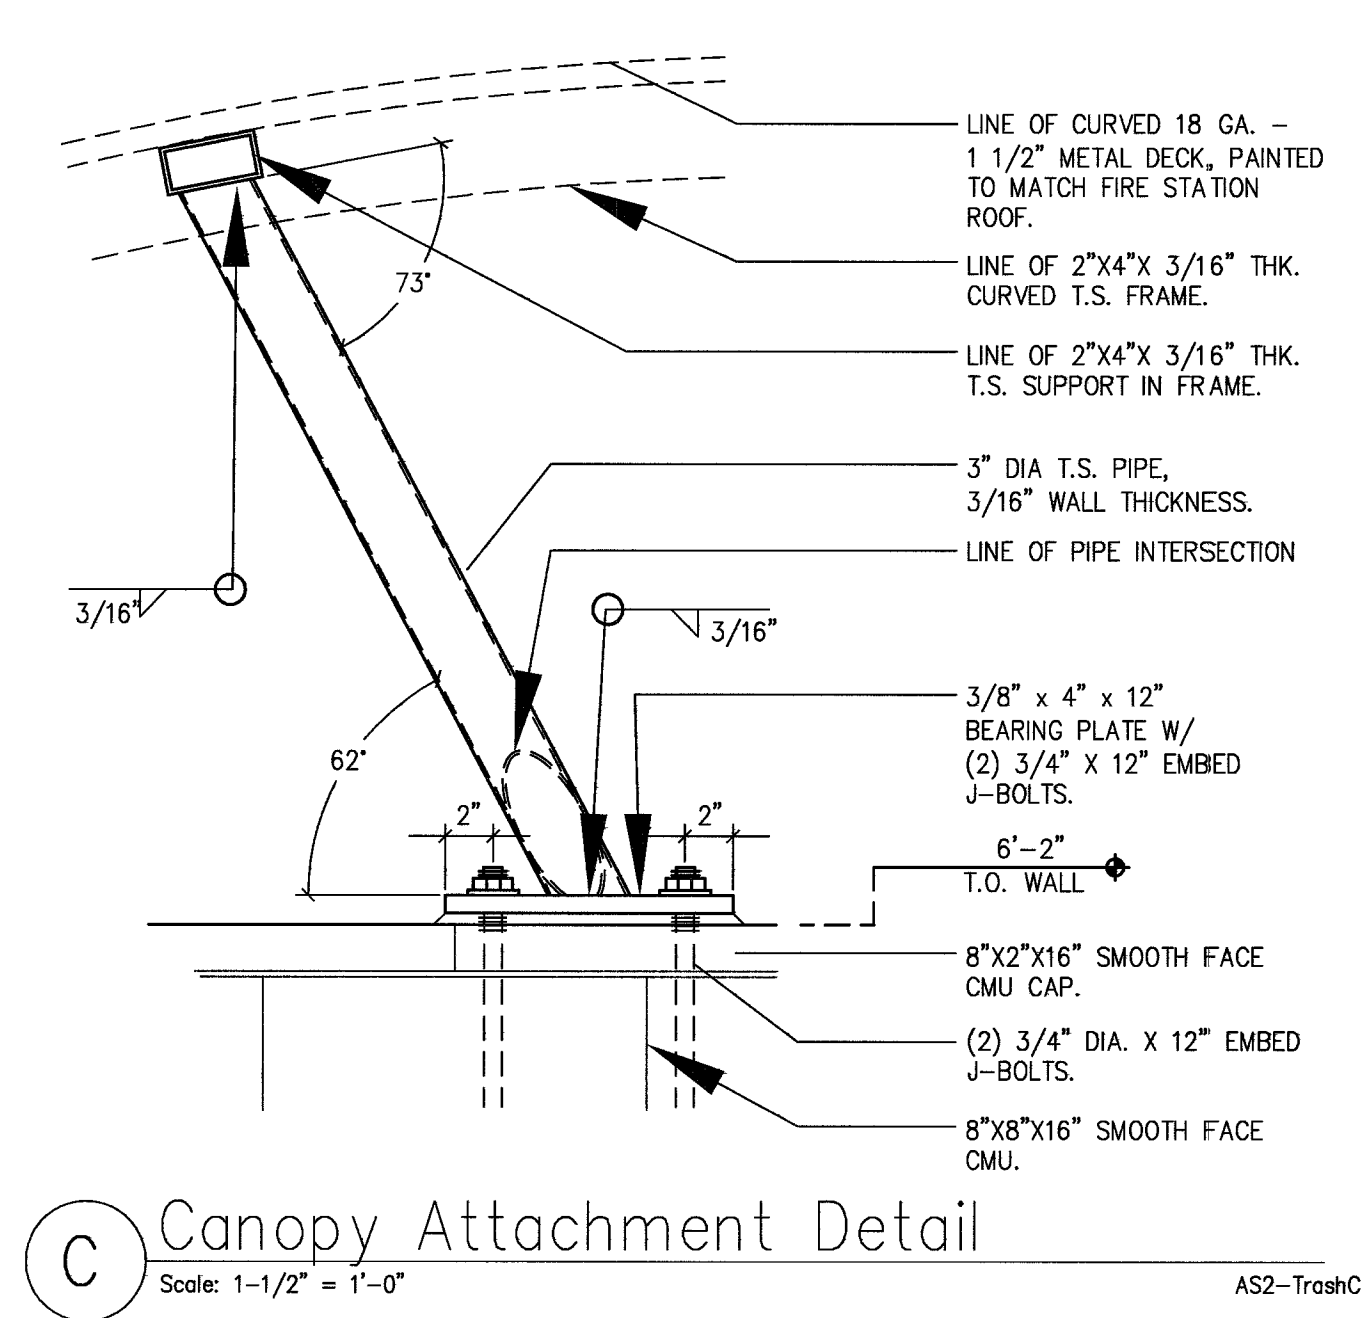
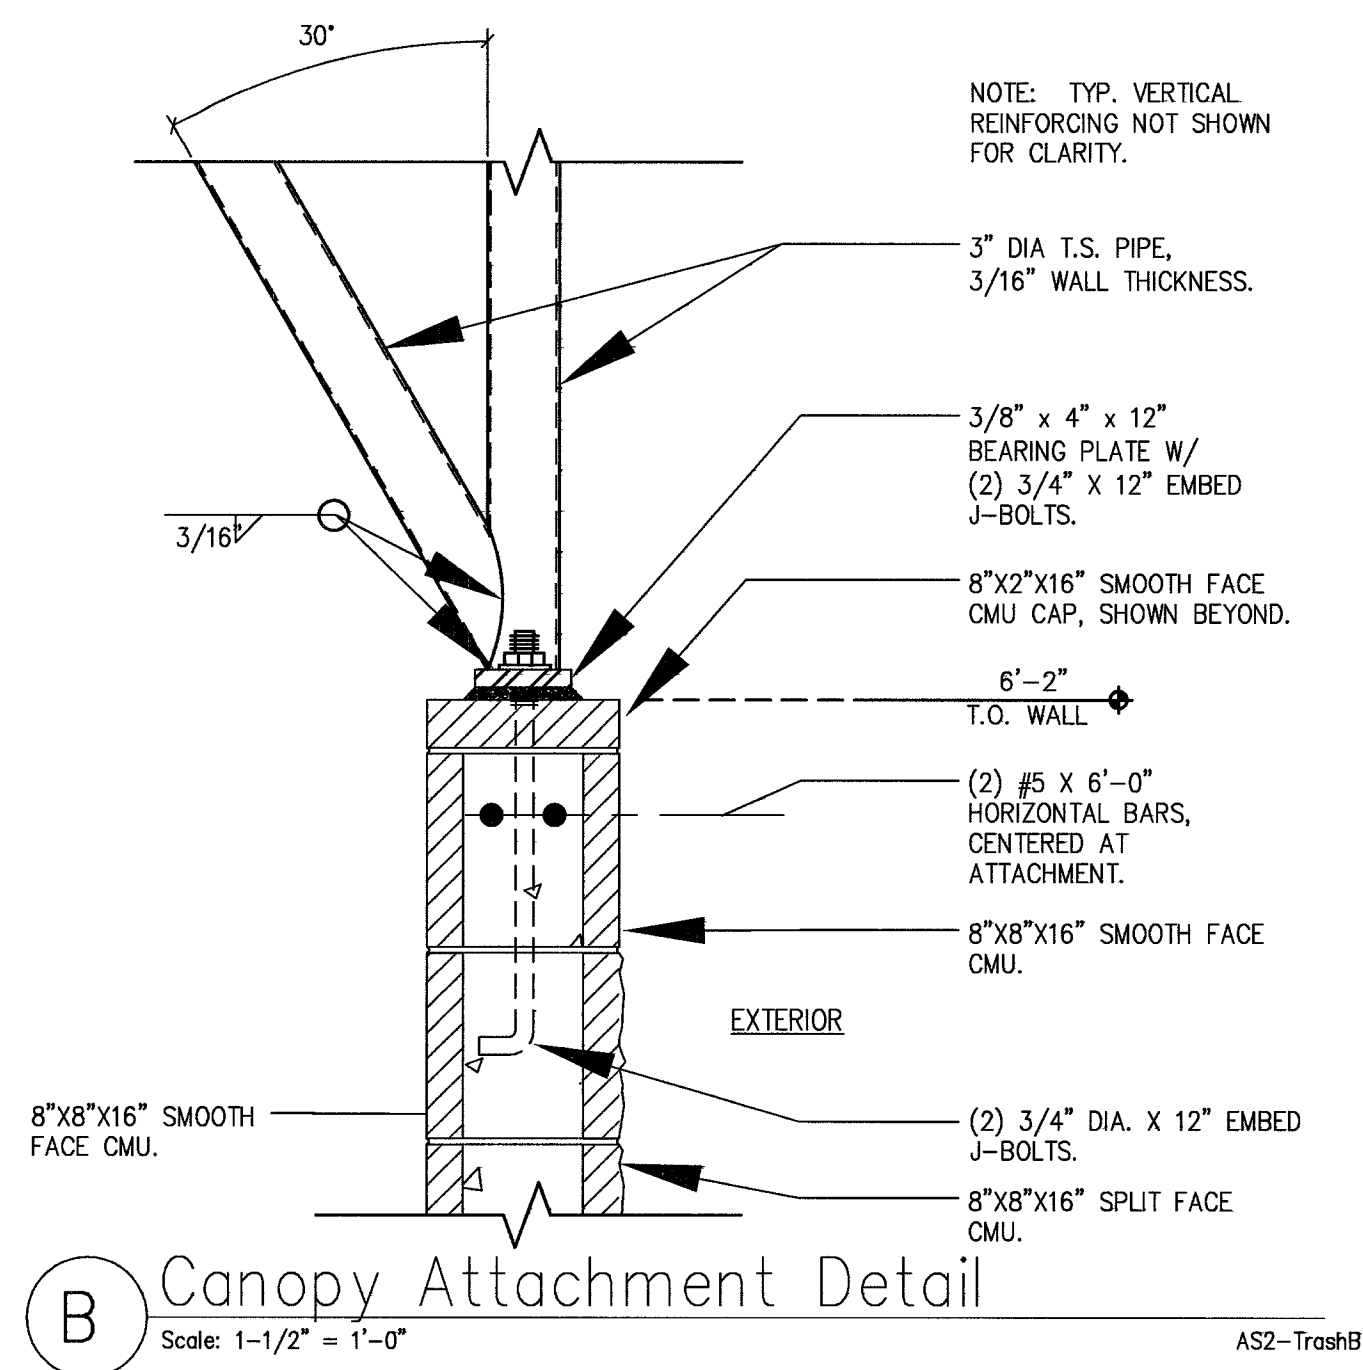


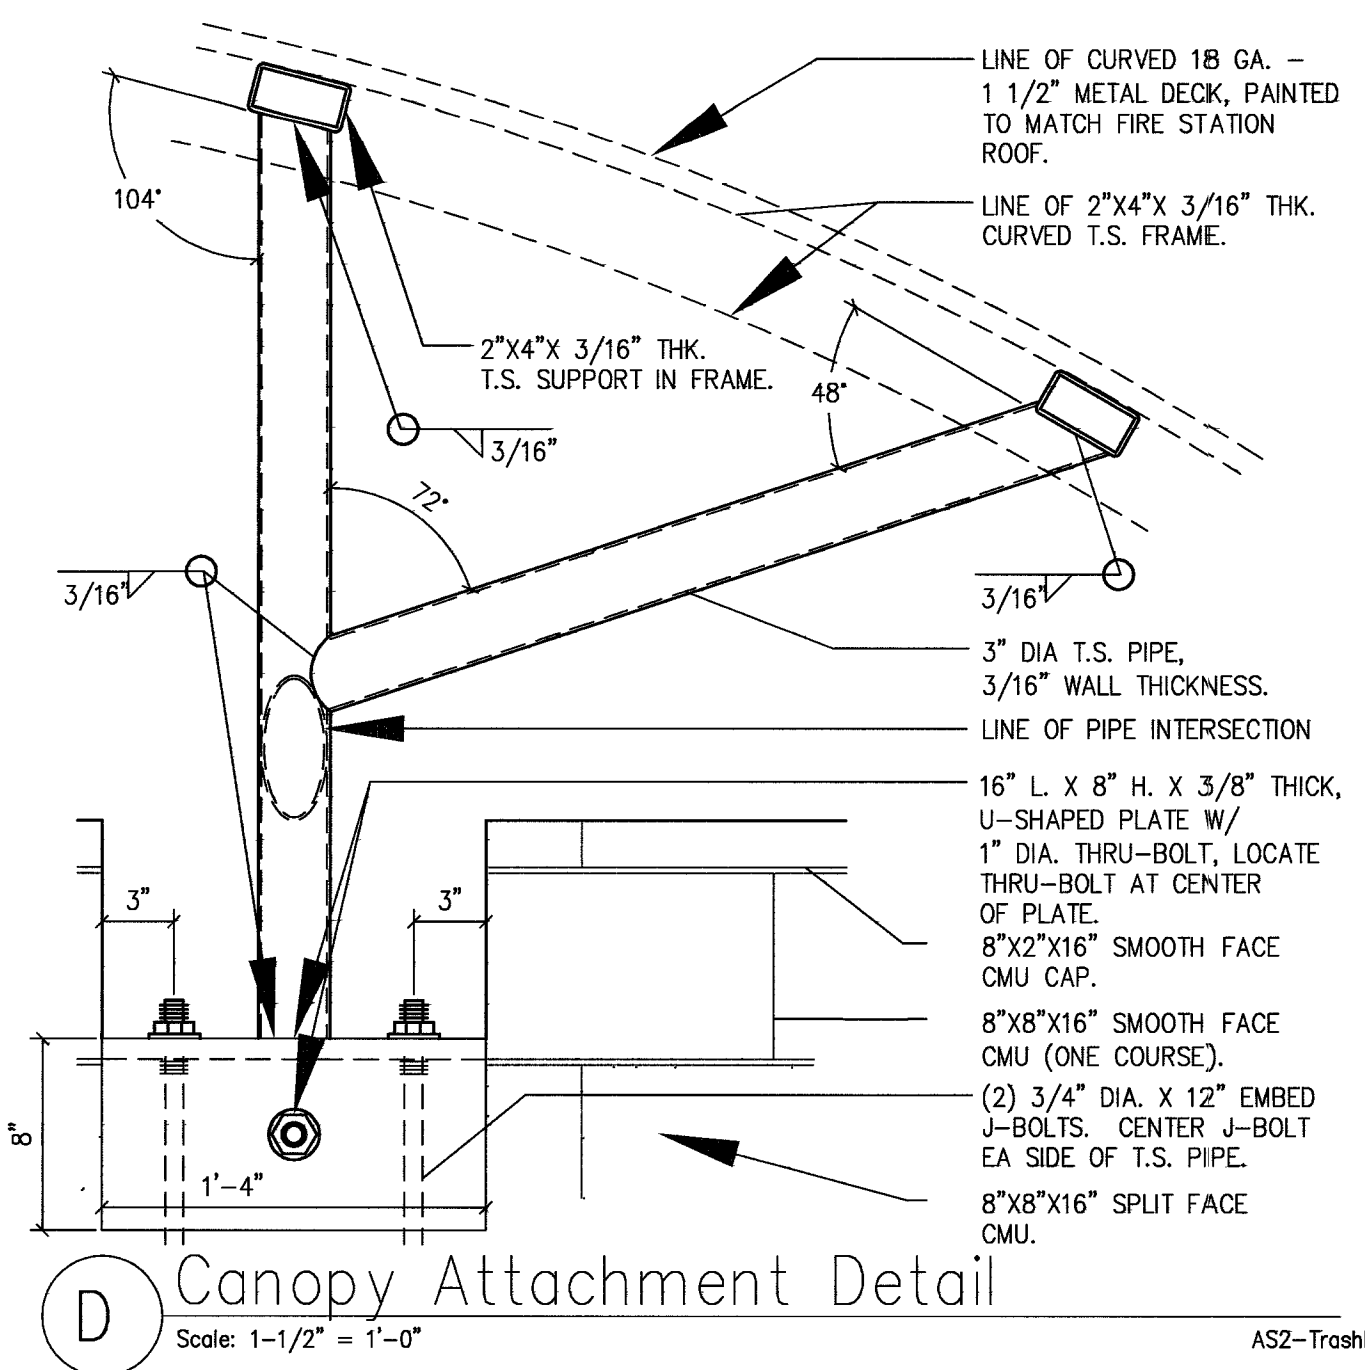

3

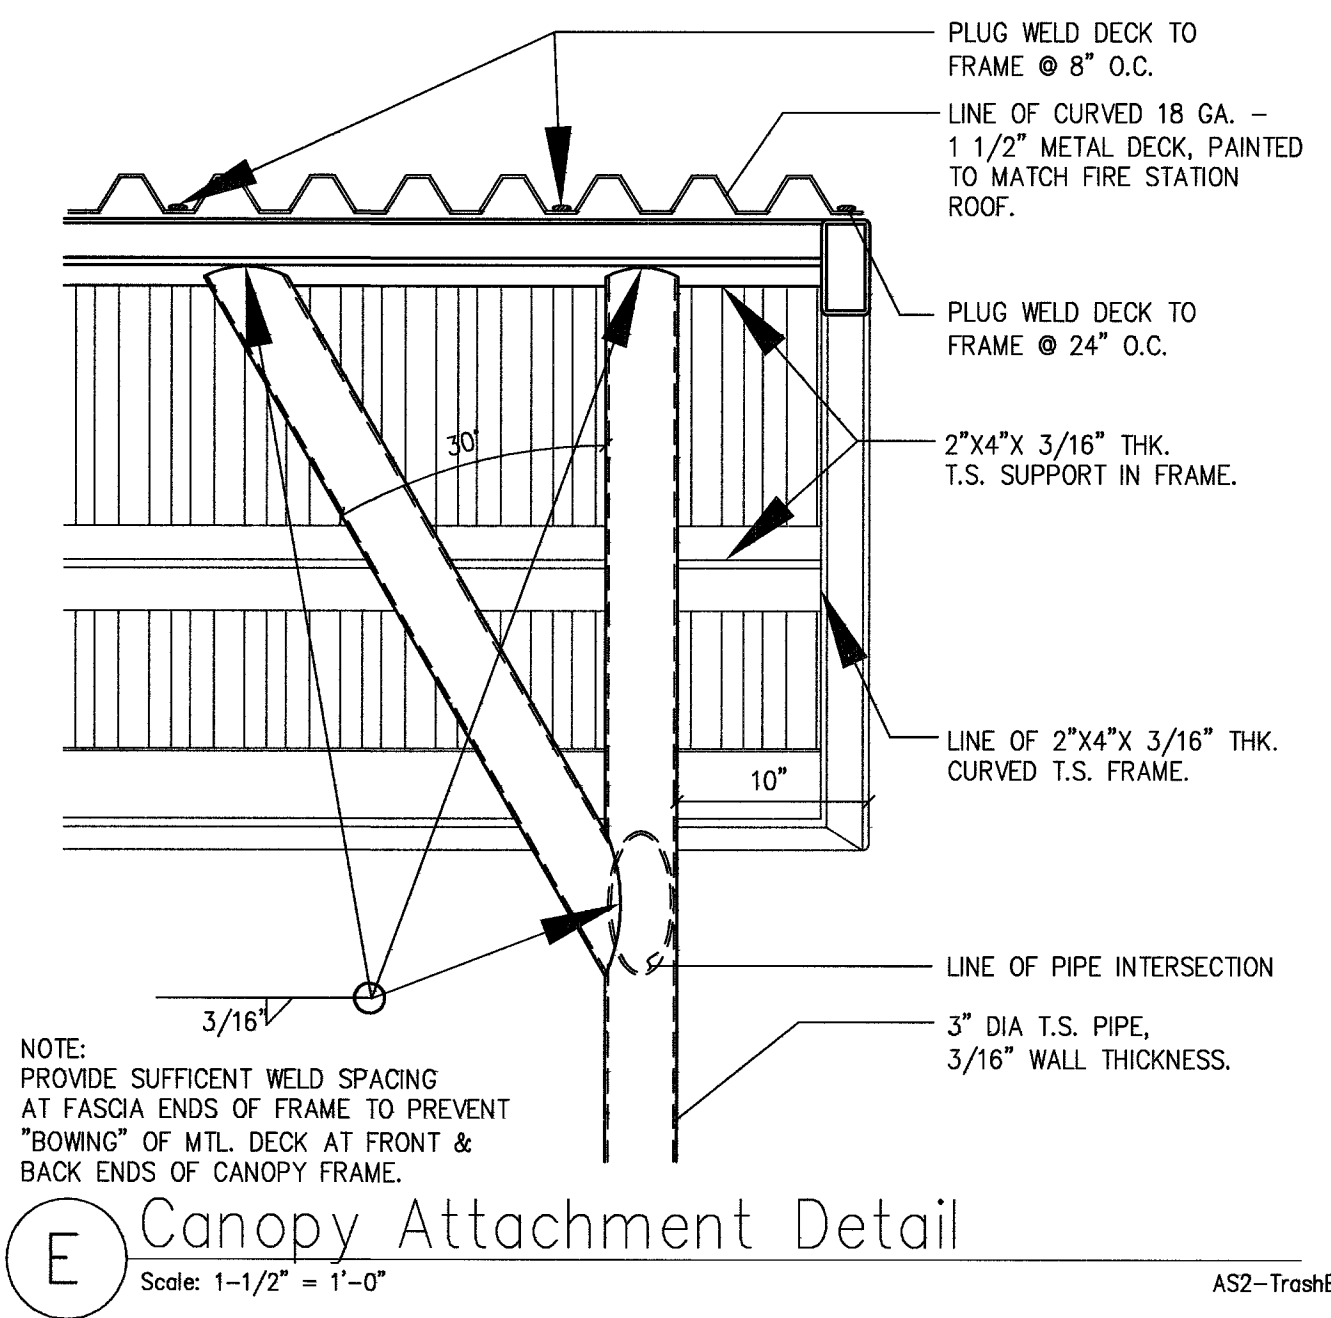

6380 S. VALLEY VIEW, STE 406
LAS VEGAS, NEVADA 89118
Phone (702) 616-3107
Fax (702) 616-3725

THE HOWARD HUGHES CORPORATION		FIRE STATION NO. 47		SHEET C-20 20 OF 21 SHTS CLV DWG NO. 630-102	
TRASH ENCLOSURE DETAILS II		Customer-Focused Solutions BV Engineering Nevada		PROFESSIONAL ENGINEER STATE OF NEVADA GREG A. MEYER Exp 12/31/07 No. 015059 STAMP DATE: _____ PROJ NO: 602.002 DESIGN: LG PLOT DATE: 11/01/05 SCALE: AS SHOWN	

8395 W. SUNSET ROAD
Suite 190
Las Vegas, NV 89113
Tel: 702-650-0572
Fax: 702-307-4222
Web: trsolutions.com

8/24/06

8/5/01 DT