


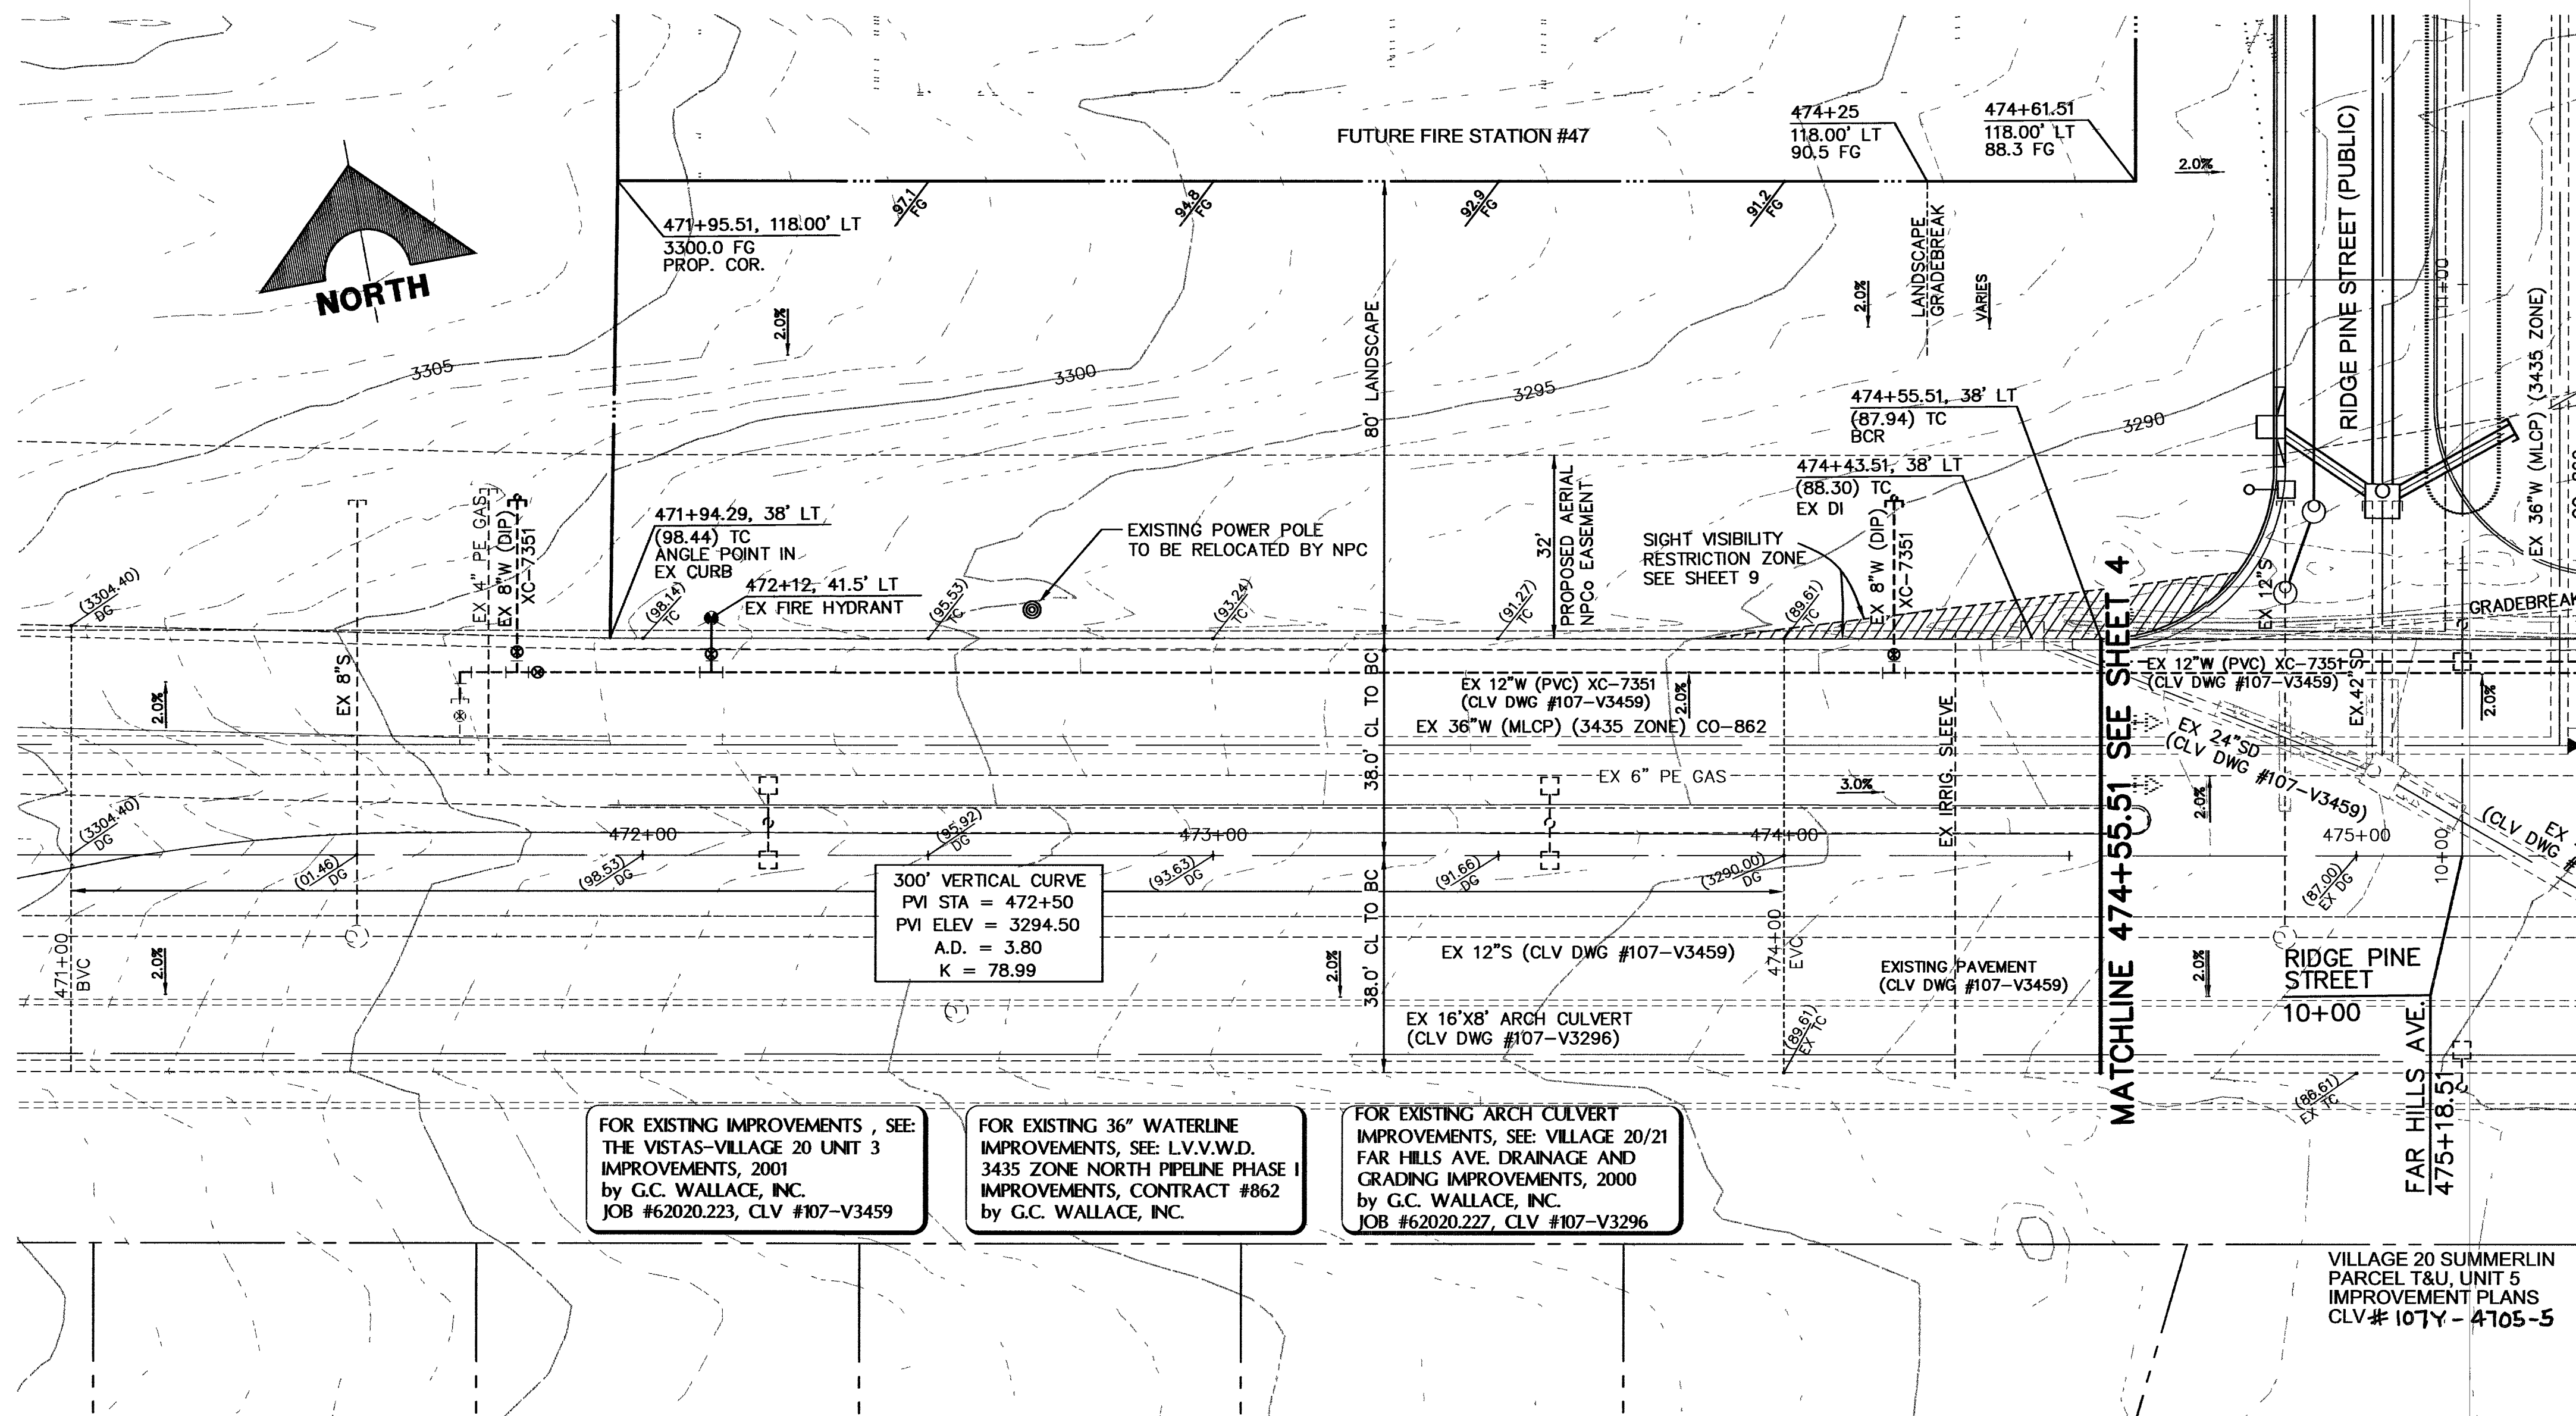


BENCHMARK			
CLV BM NO.	DESC.	NAVD 88 DATUM	NAVD 88 DATUM
OLV09 2666	RIVET & PLATE IN TOP OF CURB AT NORTHEAST CORNER OF SAGEBERRY & FAR HILLS	3131.77 (FEET)	954.564 (METERS)

BASIS OF BEARINGS	
NORTH 89°46'49" EAST BEING THE NORTH LINE OF SECTION 27, TOWNSHIP 20 SOUTH, RANGE 59 EAST, M.D.M., AS SHOWN BY MAP ON FILE IN FILE 91, PAGE 28 OF PARCEL MAPS IN THE CLARK COUNTY RECORDER'S OFFICE, CLARK COUNTY, NEVADA	

Avoid cutting underground
utility lines. It's costly.


**Call
before you
Dig.**

1-800-227-2600
UNDERGROUND SERVICE ALERT (USA)

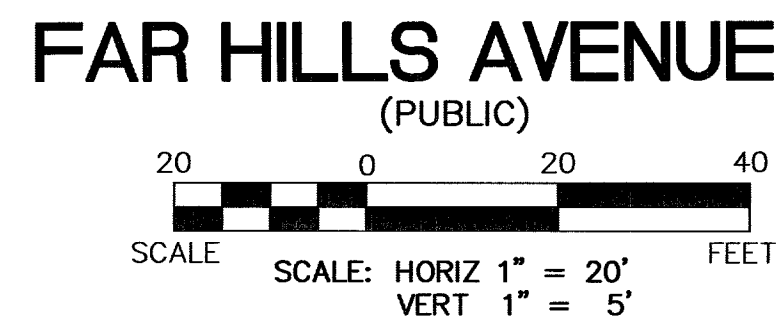

NOTE
THIS SET OF DRAWINGS IS BASED UPON NAVD 88 DATUM.
PREVIOUS DRAWINGS MAY BE BASED ON OTHER DATUM.
CARE SHOULD BE OBSERVED WHEN UTILIZING THIS SET
OF DRAWINGS.

APPROVAL:
Van Wallace 1/12/05
LAS VEGAS VALLEY WATER DISTRICT PROJ 111499 DATE

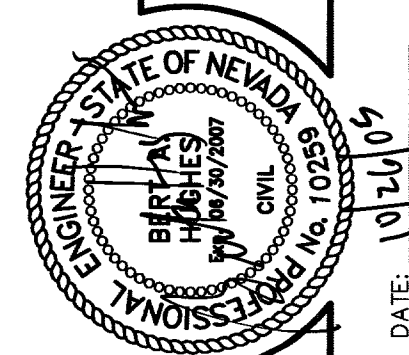

SUMMERLIN
VILLAGE 20/21 - FIRE STATION 47
FAR HILLS AVE. PLAN
STA 47H94.29 TO STA 474+55.51

DRAWING
C-6
6 OF 11 SHTS