

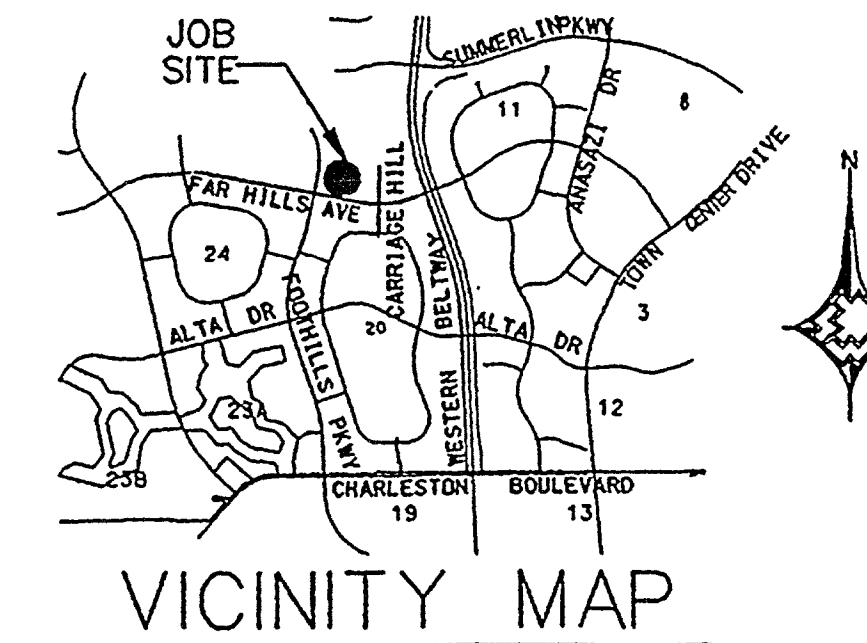


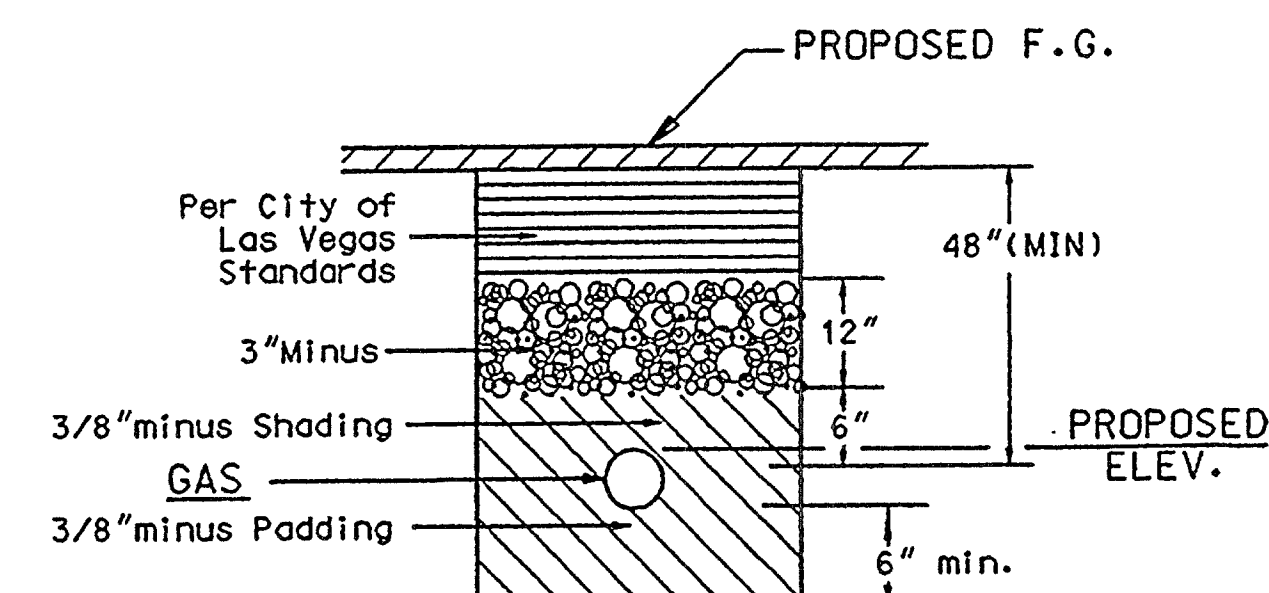

TRENCH DETAIL
FOR UNIMPROVED AREAS ONLY
CLV

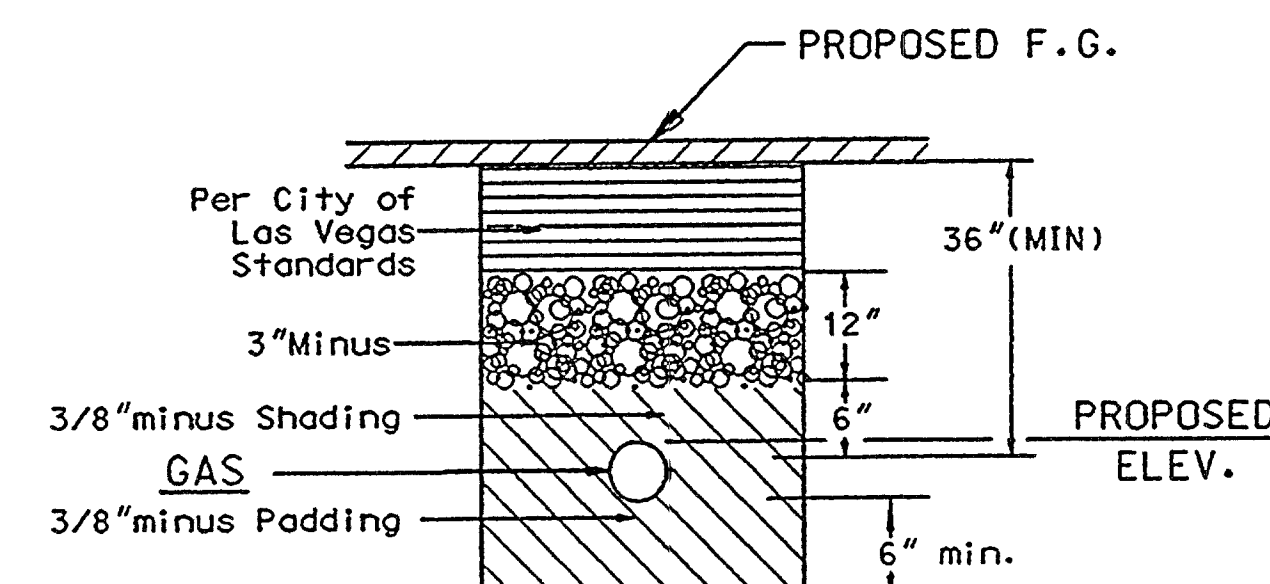

TRENCH DETAIL
FOR IMPROVED AREAS ONLY
CLV

GENERAL NOTE:

ALL MEASUREMENTS ARE FROM BACK OF CURB.

LEGEND:

_____ EXISTING GAS LINE
 - - - - - PROPOSED MAIN GAS LINE
 - - - - - PROPOSED SERVICE GAS LINE
 - . - . - . BOUNDARY LINE
 _____ RIGHT OF WAY LINE
 - - - - - STREET CENTERLINE
 _____ BACK OF CURB / LOT LINE
 - - - - - EX. BACK OF CURB / LOT LINE
 S SEWER LINE
 W WATER LINE
 (Symbol) FIRE HYDRANT
 SD STORM DRAIN LINE

CONSTRUCTION NOTES:

1. SUGGESTED GAS LOCATIONS ARE TO CLEAR SUBSTRUCTURES. LOCATE IN FIELD.
2. ALL PIPELINE CONSTRUCTION SHALL CONFORM TO APPLICABLE JURISDICTION SPECIFICATIONS.
3. DO NOT SCALE THIS DRAWING.
4. SERVICE(S) TO BE 1" PE UNLESS OTHERWISE NOTED.
5. GAS MAINS SHALL BE PURGED PER THE OPERATIONS MANUAL.
6. STREET "A" IS PAVED, COMPLY WITH RTC STD. 504.

PURGE NOTE:

PURGE PLAN WAS COMPLETED IN ACCORDANCE WITH
THE OPERATIONS MANUAL GUIDELINES BY:

Name _____ Date _____

Call
before you
Dig.
1-800-227-2600
UNDERGROUND SERVICE (USA)
(A.R. BEFORE IF POSSIBLE)

NOTE:

THERE IS 282' OF 4" PE IN
THE CITY OF LAS VEGAS R/W.

[illegible]

94010