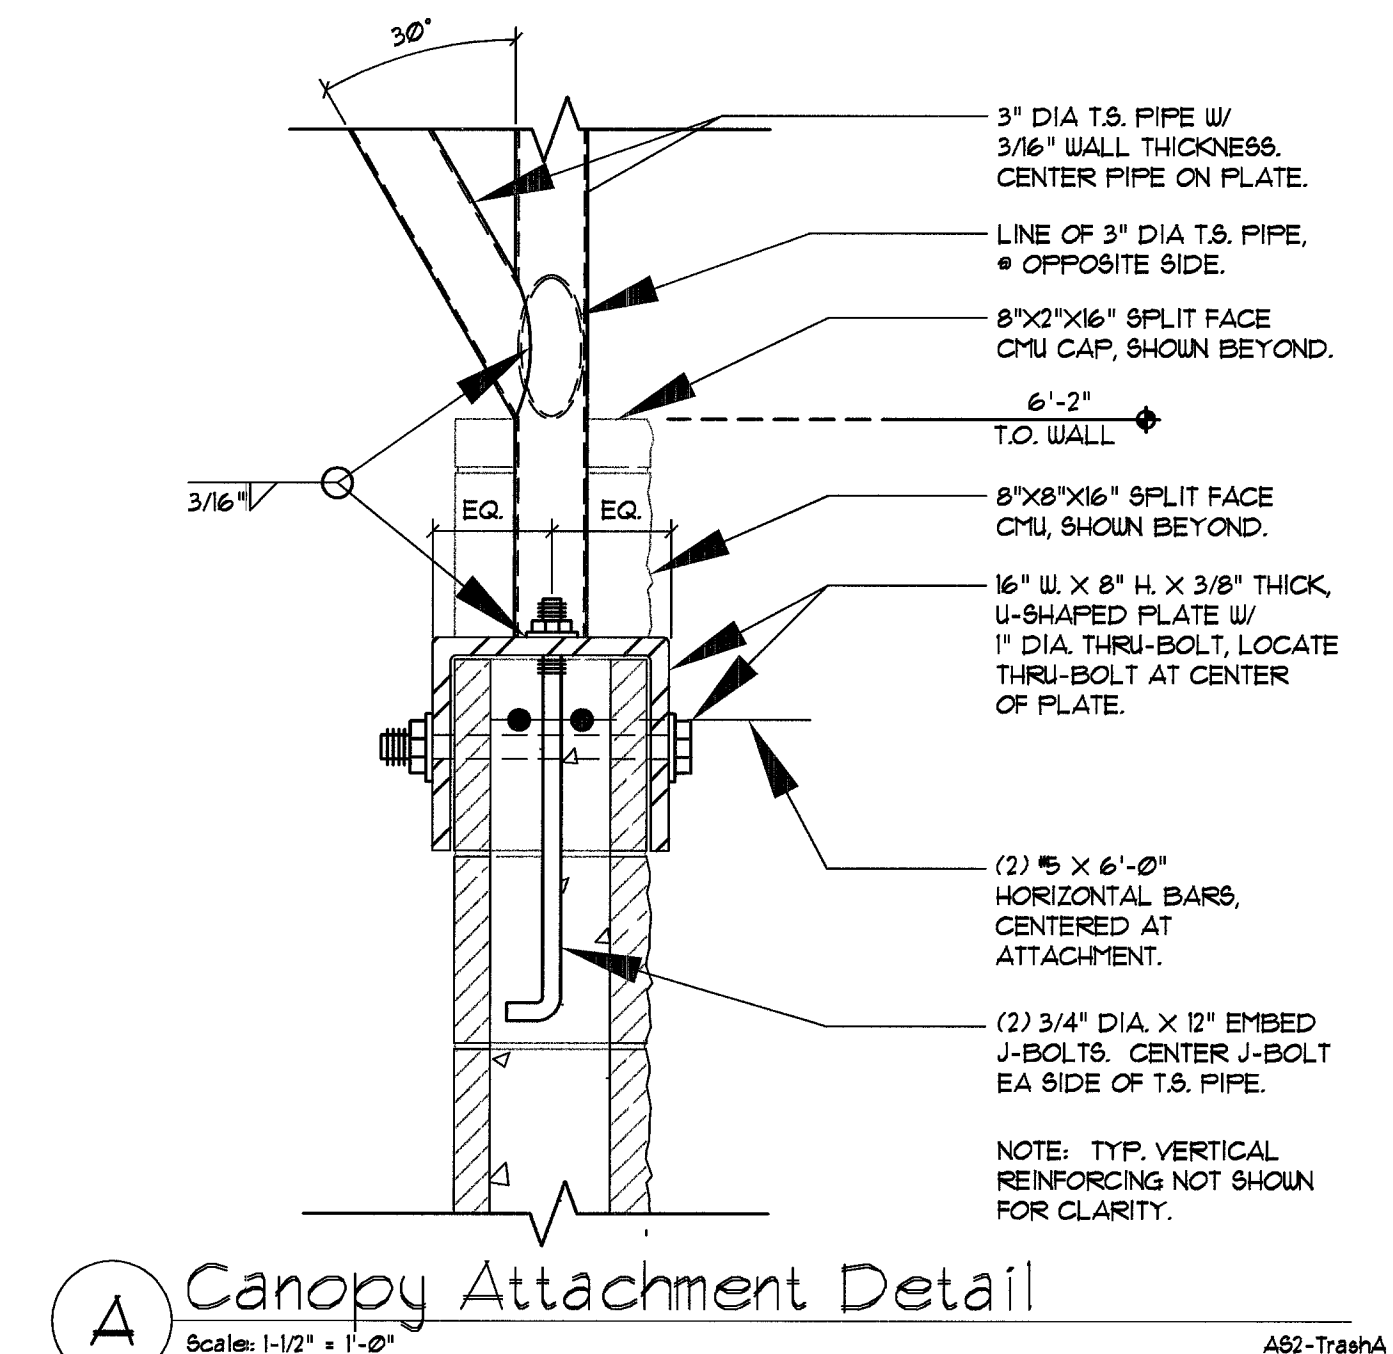
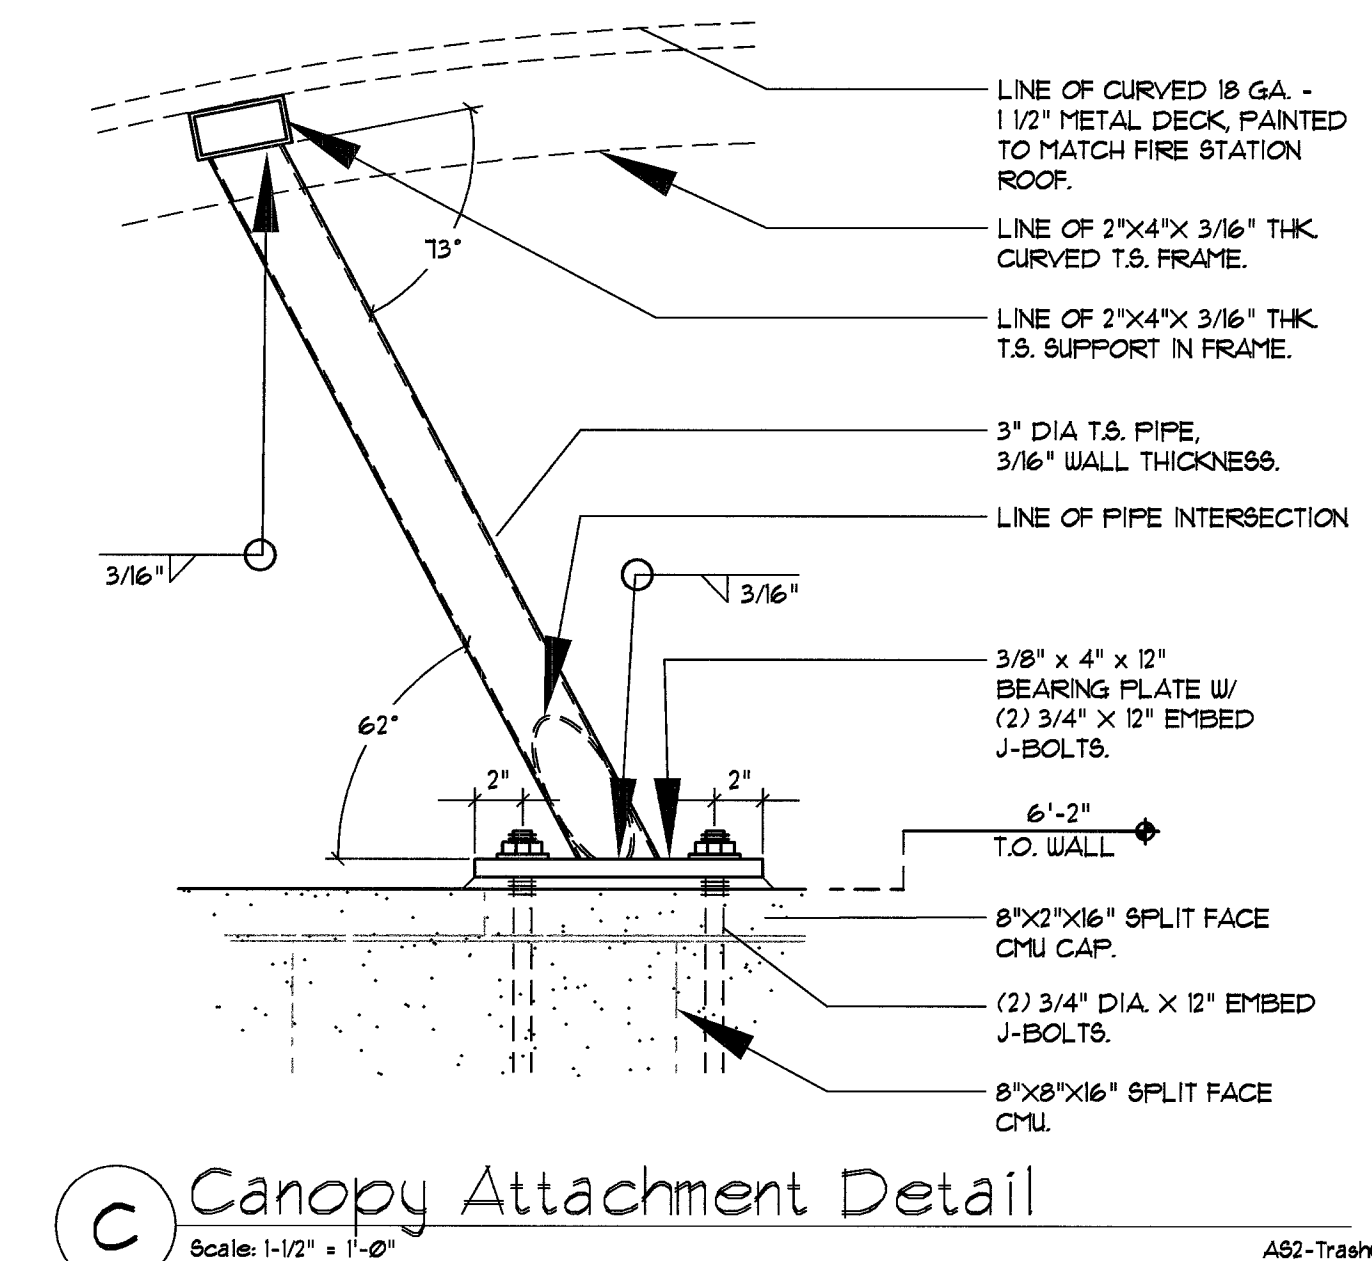
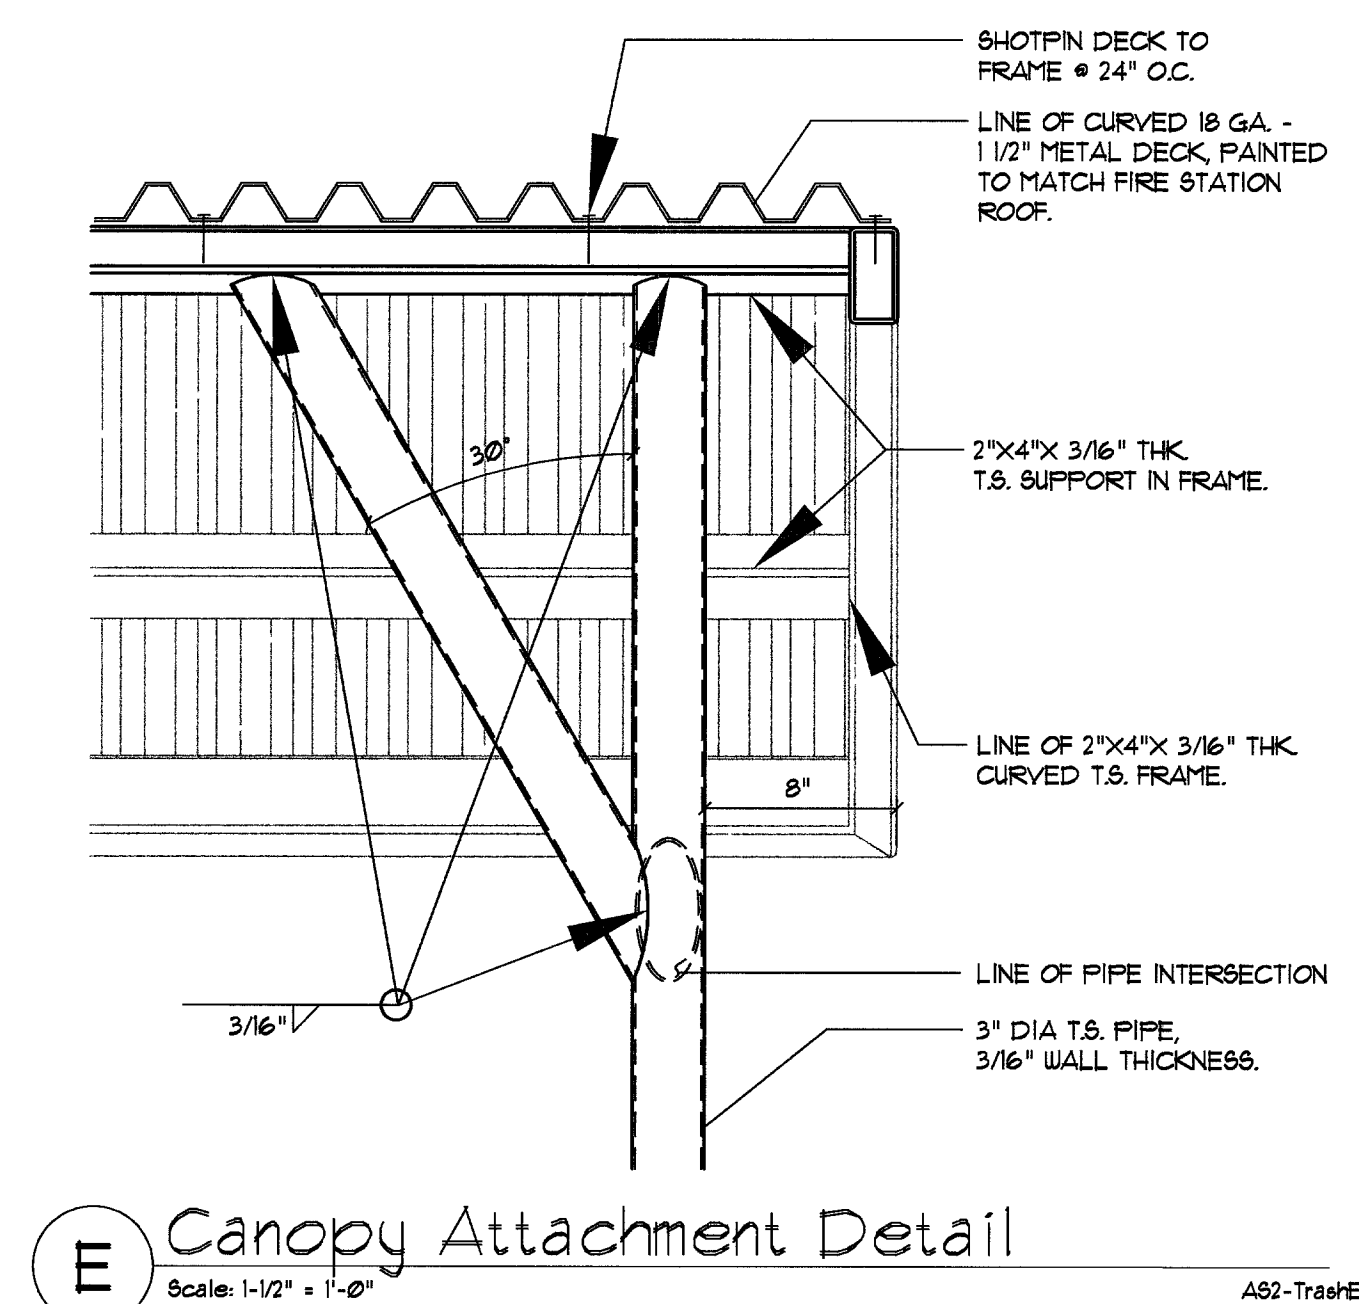
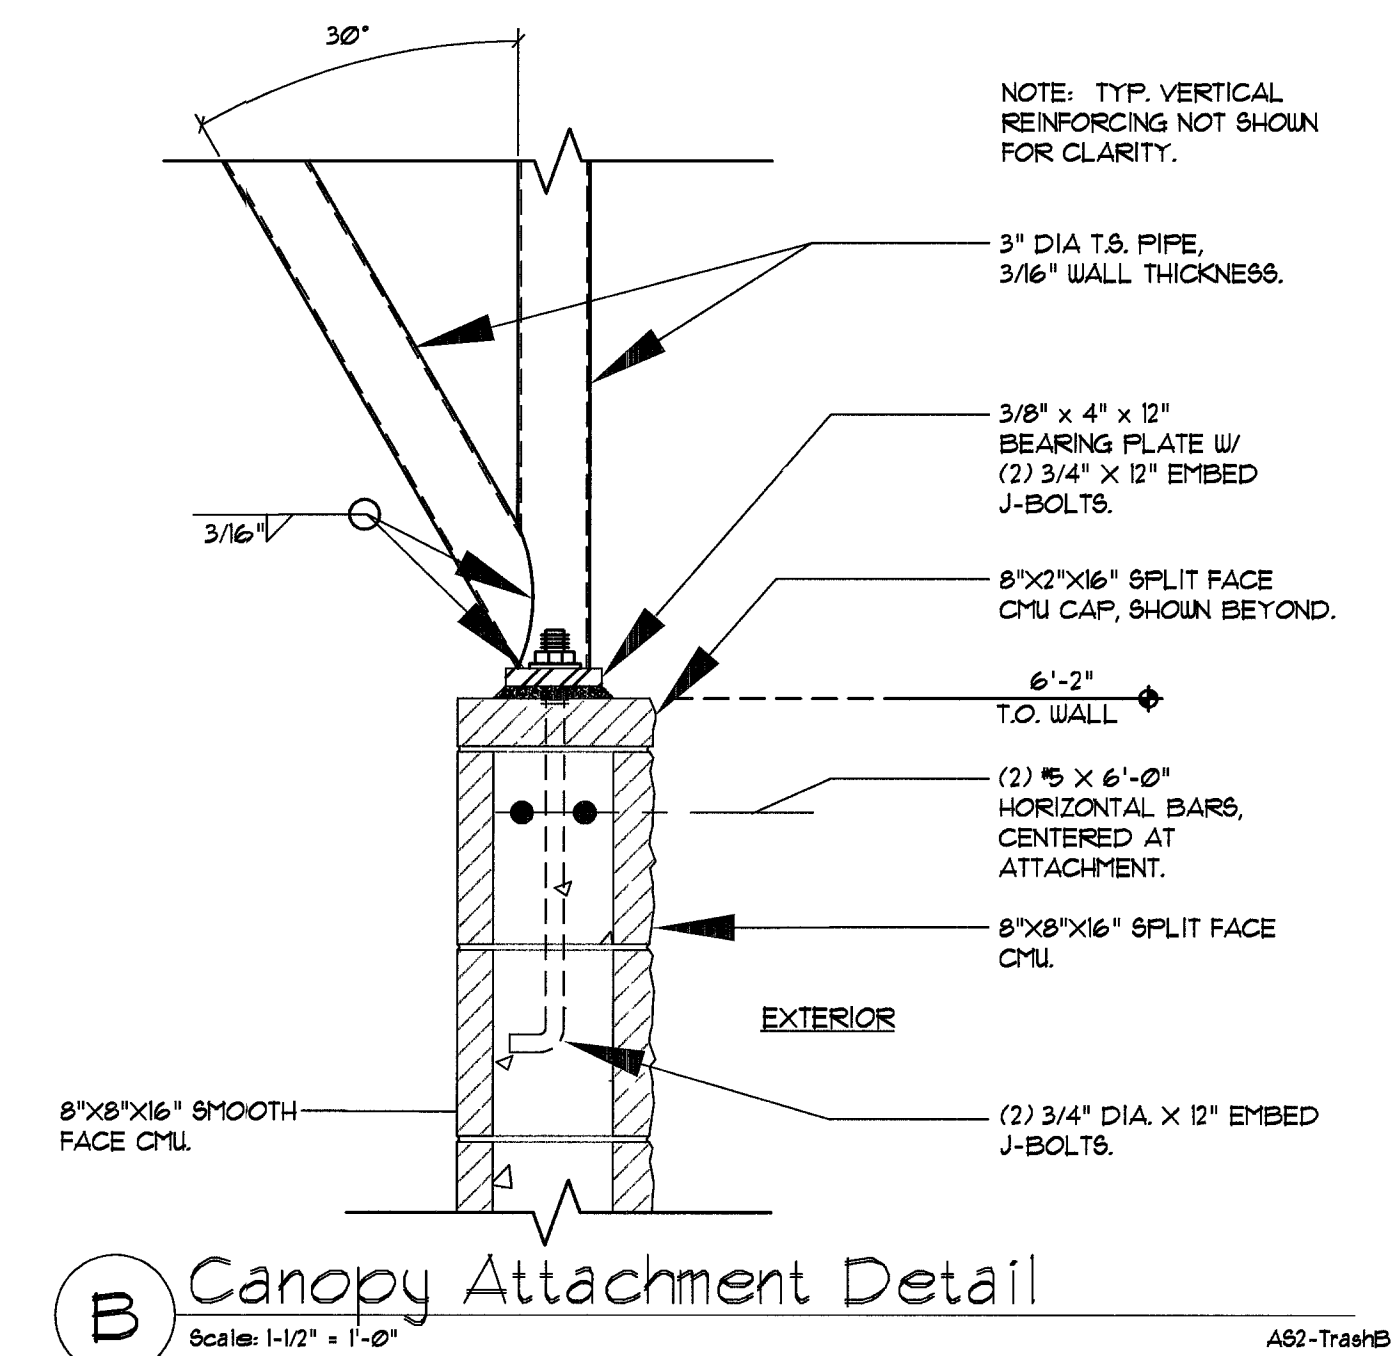
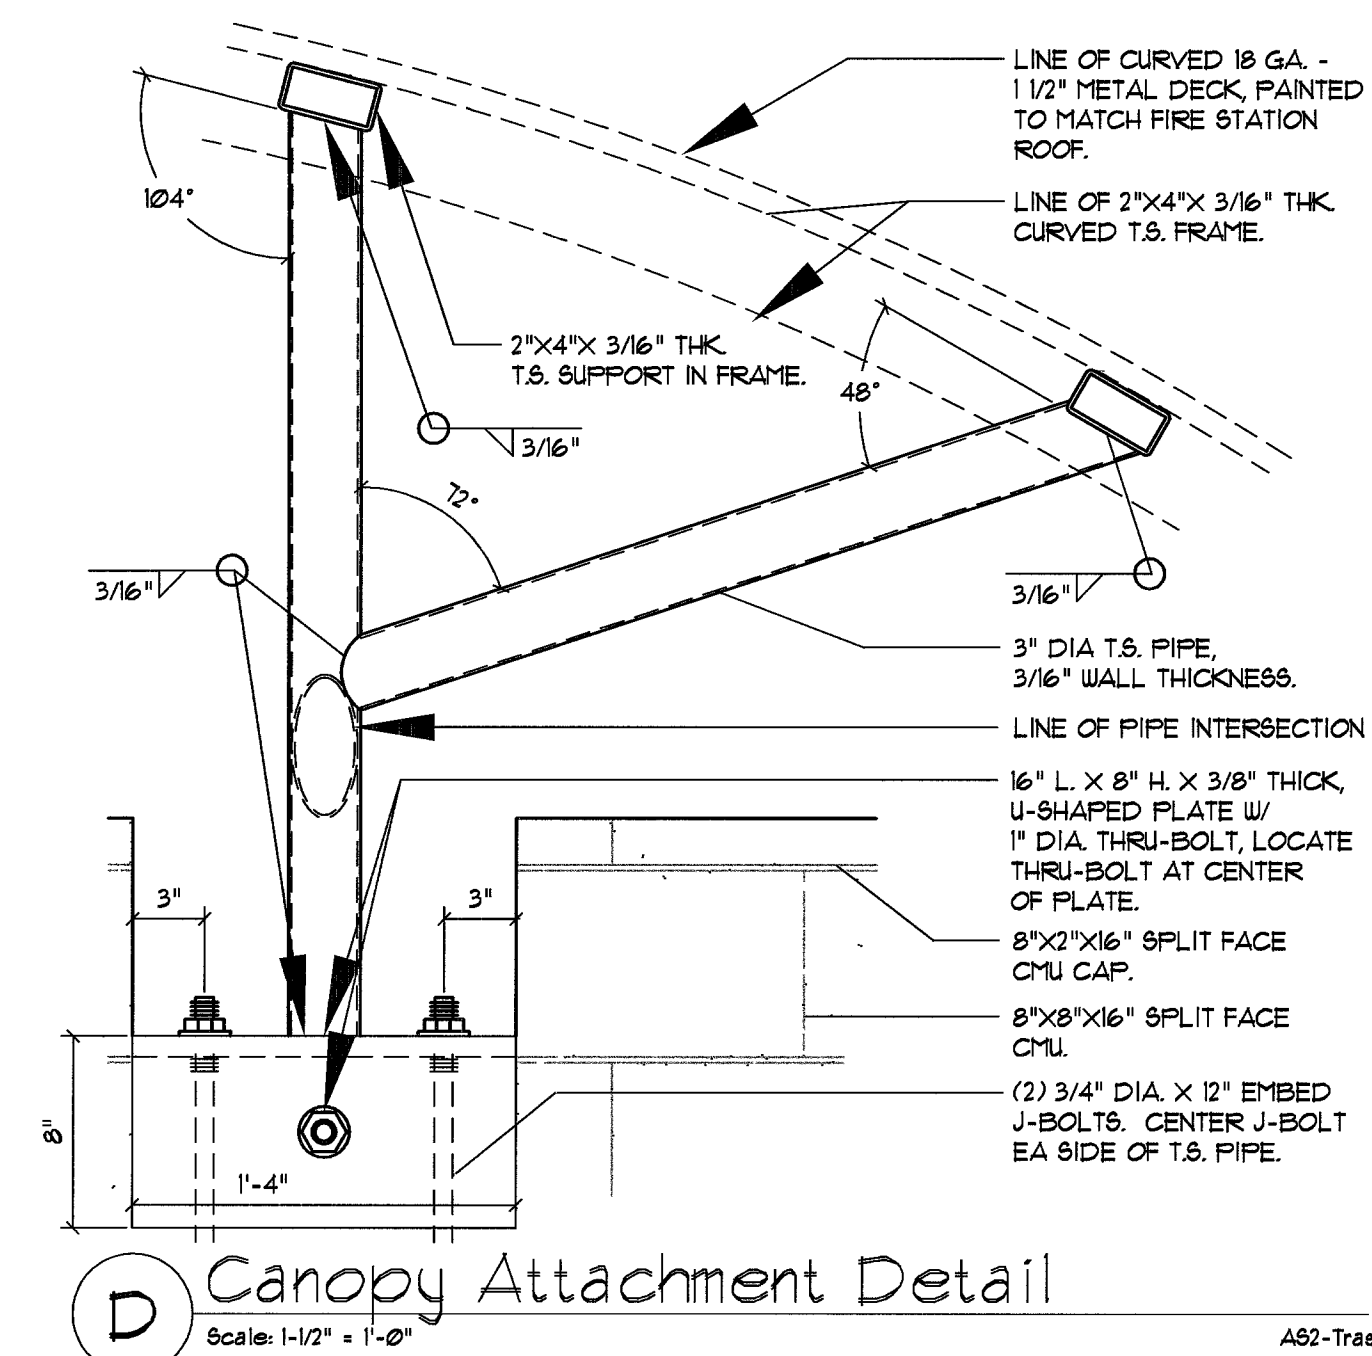


[illegible]

STAMP DATE: _____
EXP. DATE: _____

TRC
Customer-Focused Solutions
BV Engineering Nevada



8395 W. SUNSET ROAD
Suite 190
Las Vegas, NV 89113
Tel: 702-550-0572
Fax: 702-307-4272
Web: trcsolutions.com

THE HOWARD HUGHES CORPORATION
FIRE STATION NO. 47

TRASH ENCLOSURE DETAILS II

SHEET
C-20
20 OF 21 SHEETS
CLV DRAWING NO.
630-102

The Accompanying Engineer Seal applies to:
Structural Elements Only.

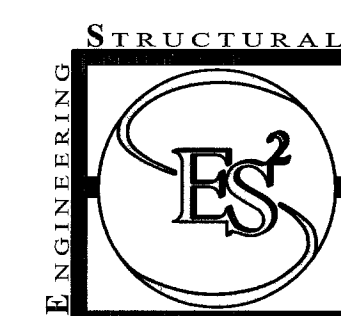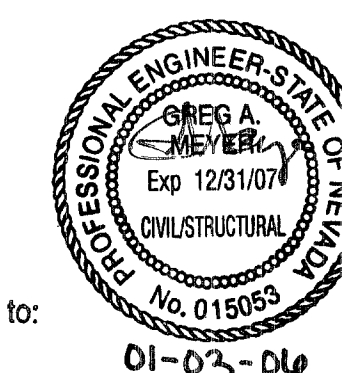

6380 S VALLEY VIEW, STE 406
LAS VEGAS, NEVADA 89118
Phone (702) 616-3107
Fax (702) 616-3725