

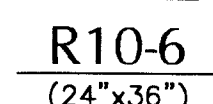
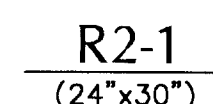
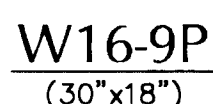
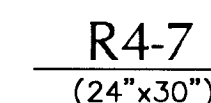
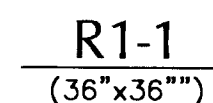
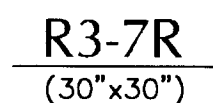


- (1) INSTALL "STOP HERE ON RED" SIGN (R10-6 24"x36").
- (2) INSTALL 24" STOP BAR.
- (3) SIGN POST INSTALLATION PER CCAUSD NO. 249 (SEE SHEET C-19).
- (4) INSTALL 4" WHITE STRIPES AT 45 DEGREE ANGLE, 3' ON CENTER AS SHOWN.
- (5) INSTALL BLUE HANDICAP PARKING SYMBOL.
- (6) INSTALL 4" WHITE PARKING STRIPE.
- (7) INSTALL MEDIAN NOSE MARKINGS PER CCAUSD NO. 248 (SEE SHEET C-12).
- (8) PAINT CURB RED 10' ON EACH SIDE OF FIRE HYDRANT.
- (9) INSTALL BLUE REARED PAVEMENT MARKER.
- (10) REHABILITATE EXISTING TYPE 2 CENTERLINES TO LIKE NEW CONDITION PER CCAUSD NO. 244 (SEE SHEET C-17).
- (11) REHABILITATE TYPE 4 LANE LINES TO LIKE NEW CONDITION PER CCAUSD NO. 244A AS NEEDED (SEE SHEET C-17).
- (12) INSTALL TYPE 2 CENTERLINE TO PER CCAUSD NO. 244, (SEE SHEET C-17).

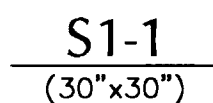


BENCHMARK		
DESC.	NAVD 88 DATUM	NAVD 83 DATUM
FOUND RIVET & PLATE, LOCATED IN THE TOP OF CURB AT THE NORTH WEST CORNER OF EL CAPITAN AND RACEL. MARKED 8L/V90 8S6 WITH A PUBLISHED ELEVATION OF 2600.16 PER CITY OF LAS VEGAS BENCHMARKS 6-02.	2600.16 (FEET)	792.530 (METERS)

SOUTH 89°48'12" EAST, BEING THE BEARING
OF THE CENTERLINE OF SEVERANCE LANE AS
SHOWN IN THAT CERTAIN RECORD OF SURVEY
IN FILE 114, PAGE 57 OF SURVEYS, OFFICIAL
RECORDS, CLARK COUNTY, NEVADA.

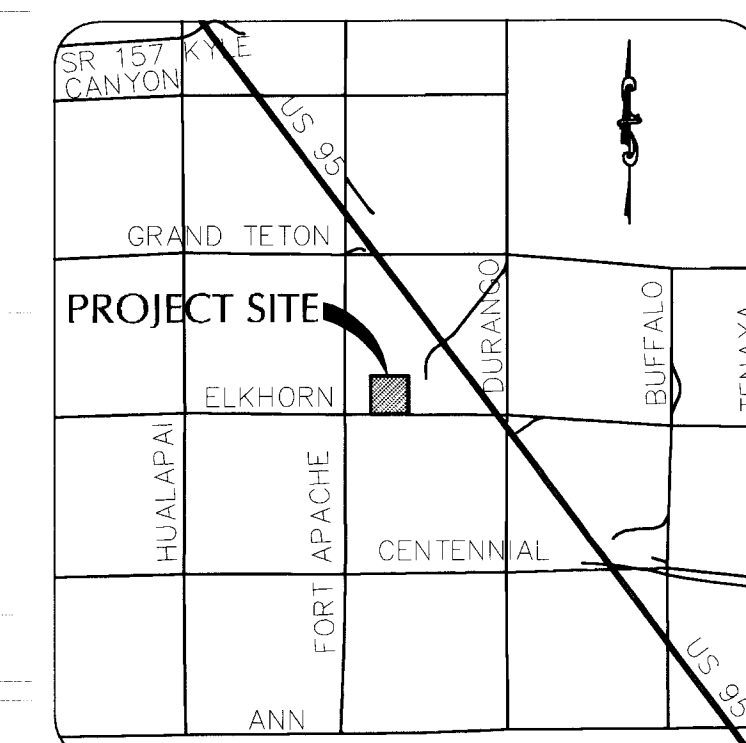

VICINITY MAP
N.T.S.

PROJ NO:	2193.00
DESIGN:	JL
PLOT DATE:	10/12/07
SCALE:	AS SHOWN

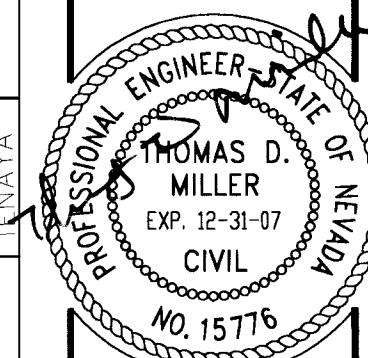


STAMP DATE: 10/12/03


MARTIN & MARTIN
CIVIL ENGINEERS
& SURVEYORS

2101 S. JONES BLVD
SUITE 120
LAS VEGAS, NV 89146
PHONE (702) 248-8000
FAX (702) 248-8070

CITY OF LAS VEGAS
FIRE STATION NO. 48
AGE STRIPING & STREET LIGHTING

SHEET
C-7
7 OF 26 SHTS
CLV DWG. NO.
630-104

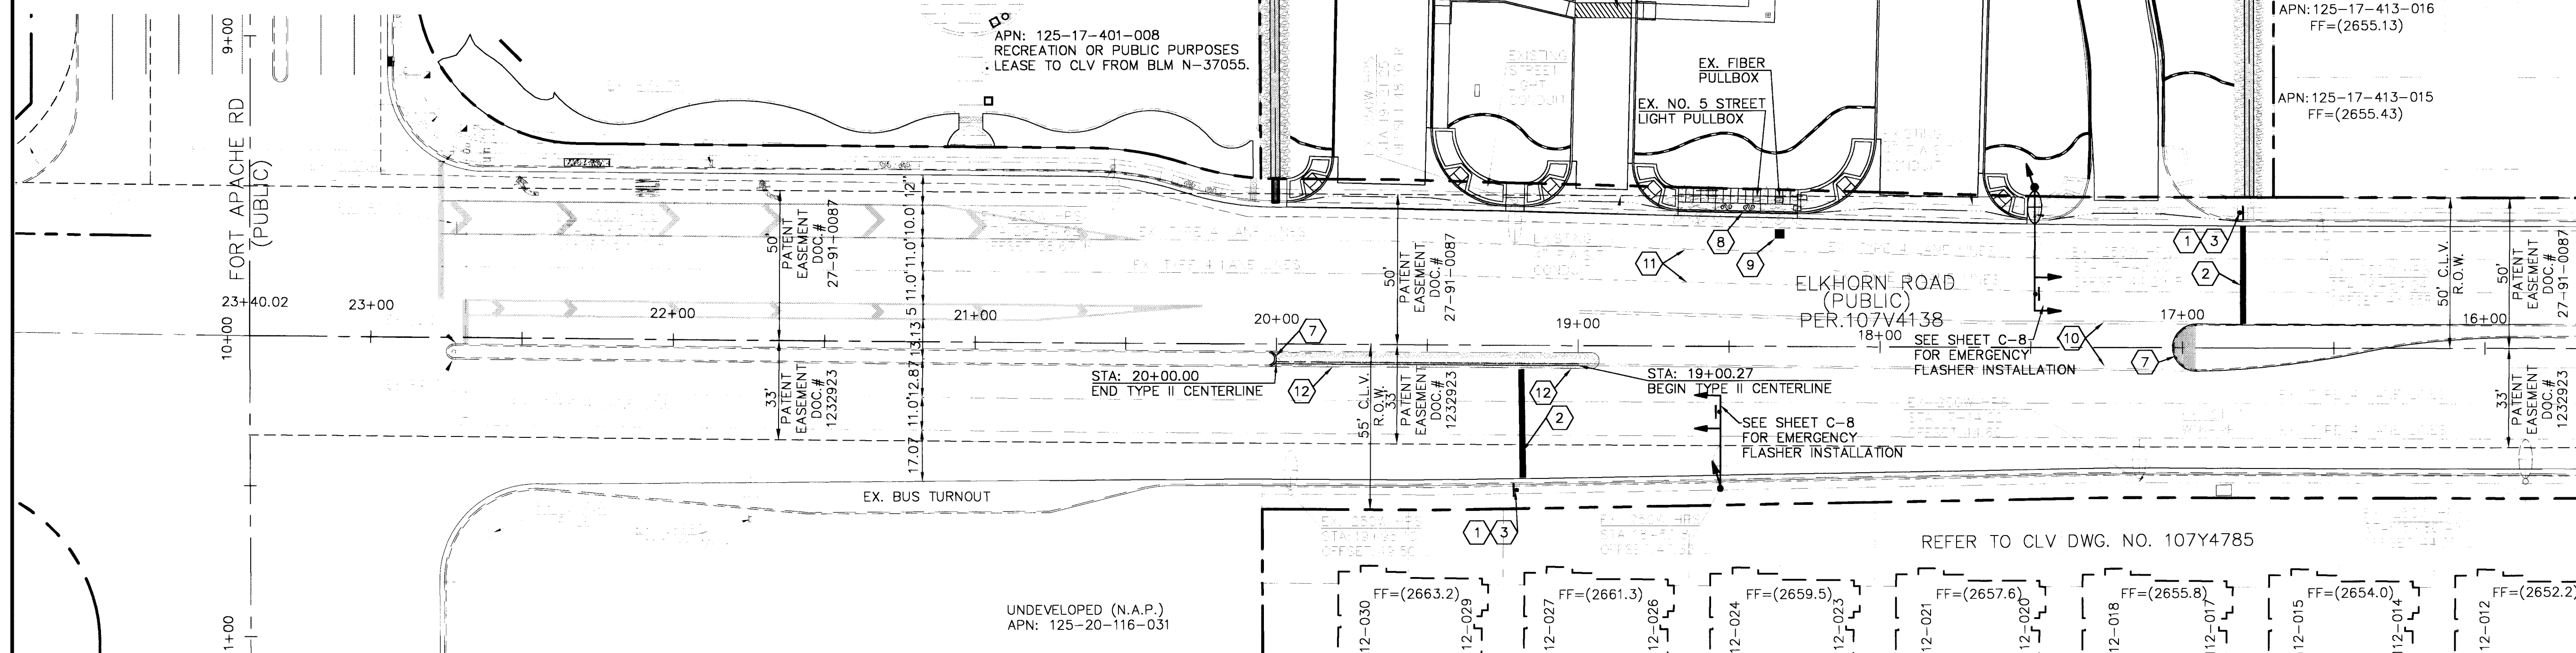

 AVOID HITTING UNDERGROUND TRAFFIC SIGNALS AND STREET LIGHT SYSTEMS. IT'S COSTLY.  CALL BEFORE YOU DO UNDERGROUND WORK CALL 1-702-455-7511 AND CALL 1-702-432-5300	AVOID HITTING OVERHEAD POWER LINES. IT'S COSTLY.  CALL BEFORE YOU DO OVERHEAD WORK CALL 1-702-227-2929	AVOID CUTTING UNDERGROUND UTILITY LINES. IT'S COSTLY.  CALL 811 OR 1-800-227-2600 AND CLARK COUNTY TRAFFIC OPERATIONS CALL 1-702-455-4544
---	--	---

MARTIN & MARTIN ASSUMES NO RESPONSIBILITY FOR EXISTING UTILITY LOCATION AND ELEVATIONS. THE UTILITIES SHOWN ON THIS DRAWING HAVE BEEN PLOTTED FROM THE BEST AVAILABLE INFORMATION. IT IS, HOWEVER, THE CONTRACTOR'S RESPONSIBILITY TO FIELD VERIFY THE LOCATION AND ELEVATION OF ALL UTILITIES PRIOR TO THE COMMENCEMENT OF ANY CONSTRUCTION. CONTRACTOR TO FIELD VERIFY ALL EXISTING SITE CONDITIONS PRIOR TO CONSTRUCTION. IF A CONFLICT EXISTS BETWEEN WHAT IS SHOWN ON THESE DRAWINGS AND WHAT EXISTS IN THE FIELD, THE CONTRACTOR IS TO NOTIFY THE ARCHITECT OR ENGINEER IMMEDIATELY.

FUTURE (0.00%)	EXISTING (0.00%)	PROPOSED 0.00%	FUTURE E	EXISTING -E-	PROPOSED E	
0.00 XXX	0.00 XXX	0.00 XXX				POWER LINE/POLE
D	D	D				TELEPHONE LINE ELEVATORS/PULL BOX
						UTILITY POLE
						STREET LIGHTS
						100 W H.P.S.
						150 W H.P.S.
						200 W H.P.S.
						250 W H.P.S.
						AREA LIGHT

	<u>FUTURE</u>	<u>EXISTING</u>	<u>PROPOSED</u>	
				FIRE HYDRANT
				FIRE DEPARTMENT CONNECTION
BOXES				WATER VALVE
				REDUCER
				SEWER MANHOLE
				SEWER CLEANOUT
				STORM CLEANOUT
				GAS VALVE

	FUTURE	EXISTING	PROPOSED	
NT	---	---	---	PL-RIGHT-OF-WAY
MENT	---	---	---	PL-ADJACENT
	---	---	---	CENTERLINE
LE	---	---	---	EASEMENT LINE
	---	---	---	FLOW LINE
	W	--W--	--W	WATER LINE
HOLE	G	--G--	--G	GAS LINE
ANOUT	SD	--SD--	--SD	STORM DRAIN
ANOUT	SS	--SS--	--SS	SANITARY SEWER

FUTURE	EXISTING	PROPOSED	
			AC PAVEMENT
			6" TYPE "A" C
			24" TYPE "1" C
			CURB & GUTTER
			30" ROLL CUR
			CONCRETE

	FUTURE	EXISTING	PROPOSED	
CURB	○ ○ ○	—○—○—○—	—○—	SIGN POLE
ER	x x x	—x—x—x—	—x—x—x—	CHAIN LINK FENCE
B	FF=0.00	—○—○—	—○—○—	WIRE FENCE
			FF=0.00	GUARDRAIL
				FINISH FLOOR
	MISCELLANEOUS			
	—~—		▒	SAWCUT LINE LANDSCAPING

CE

24423