
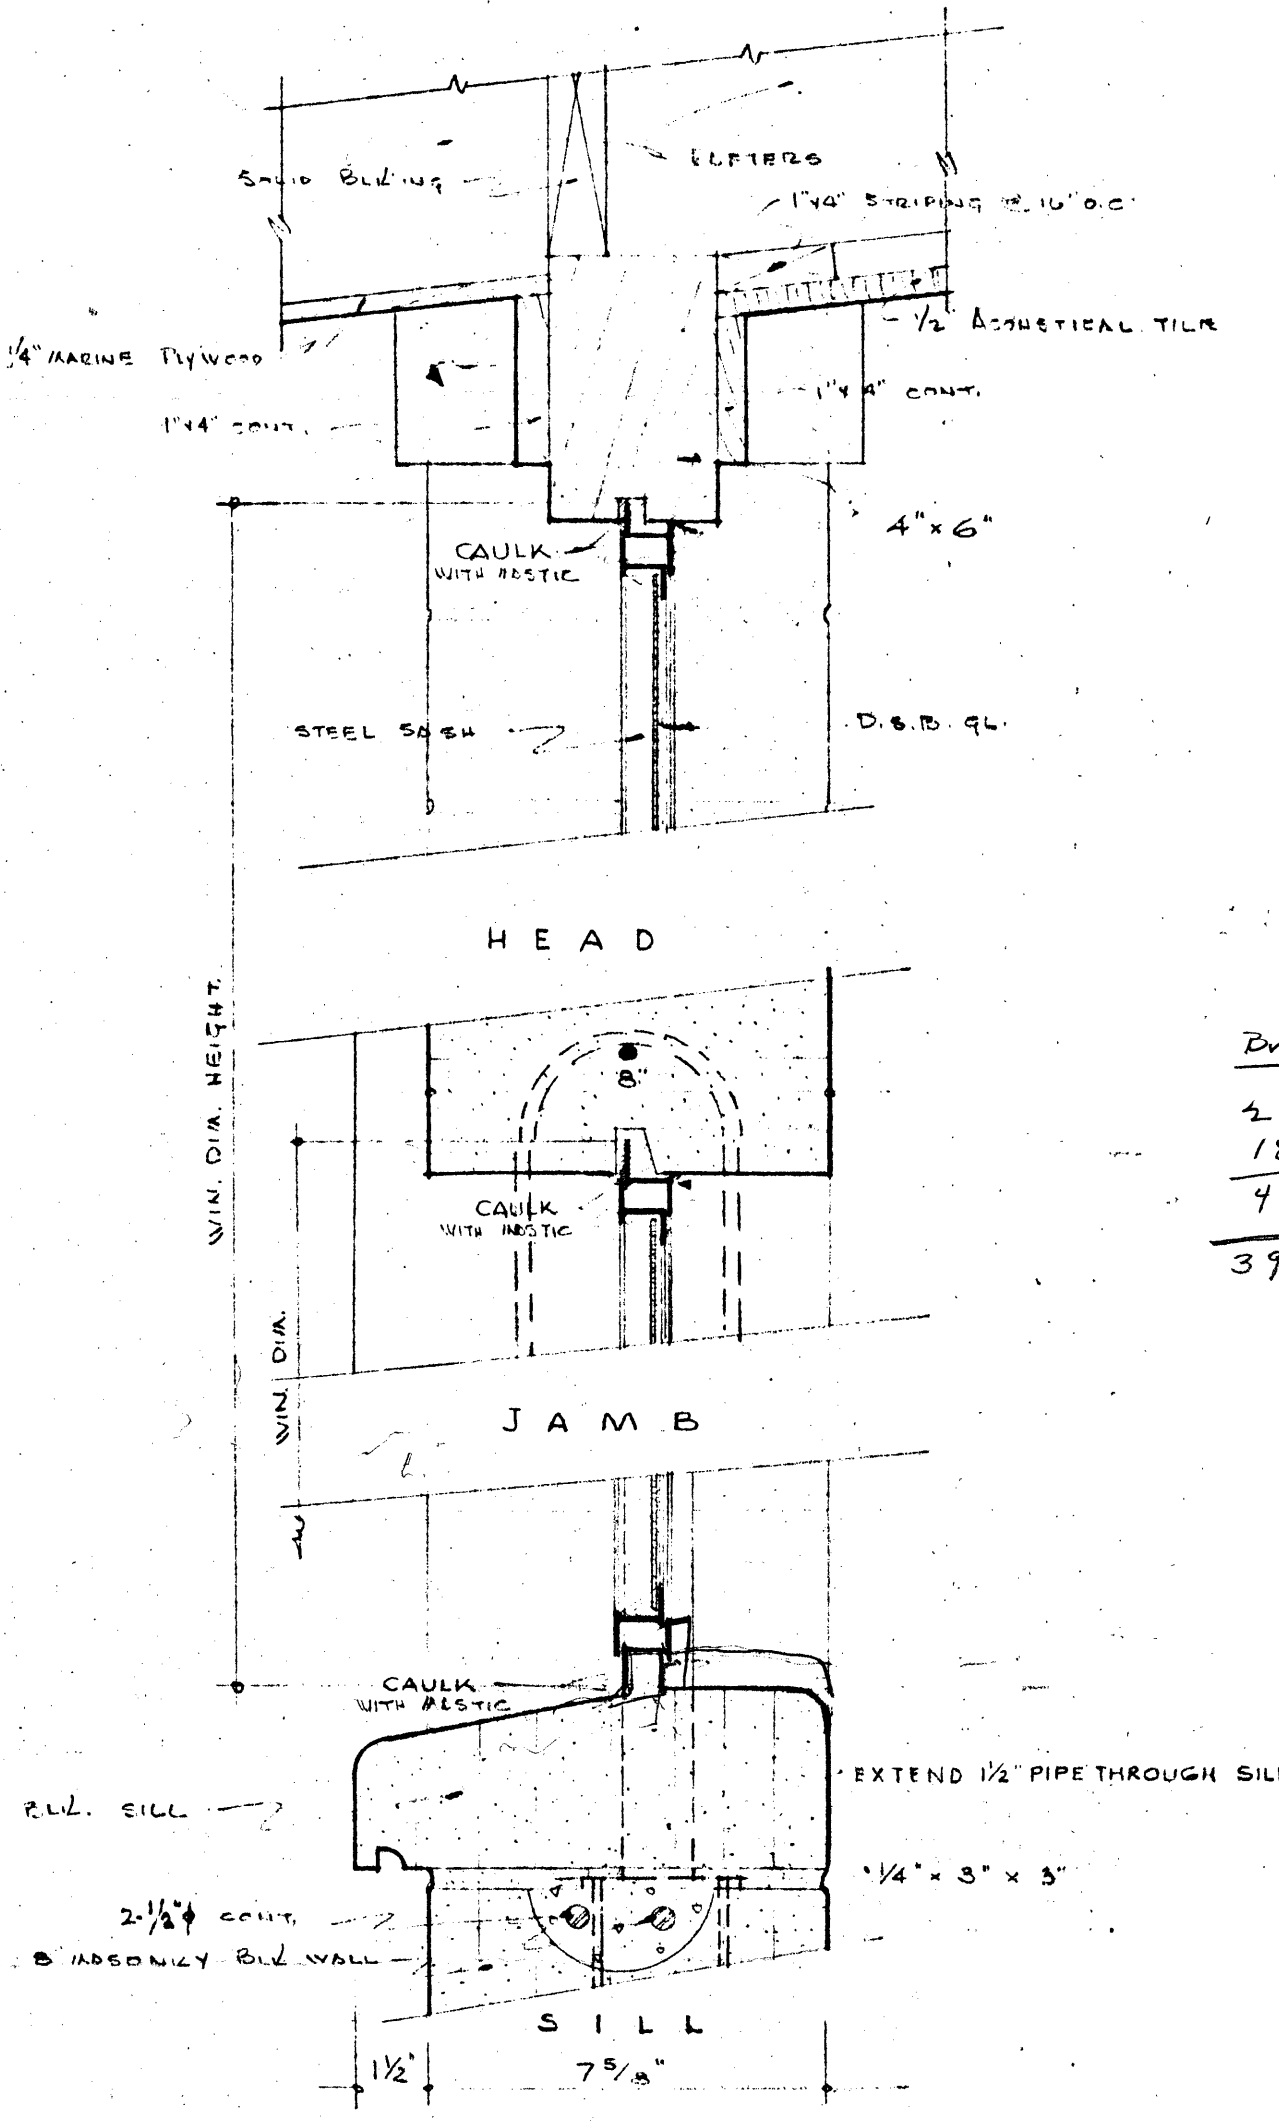


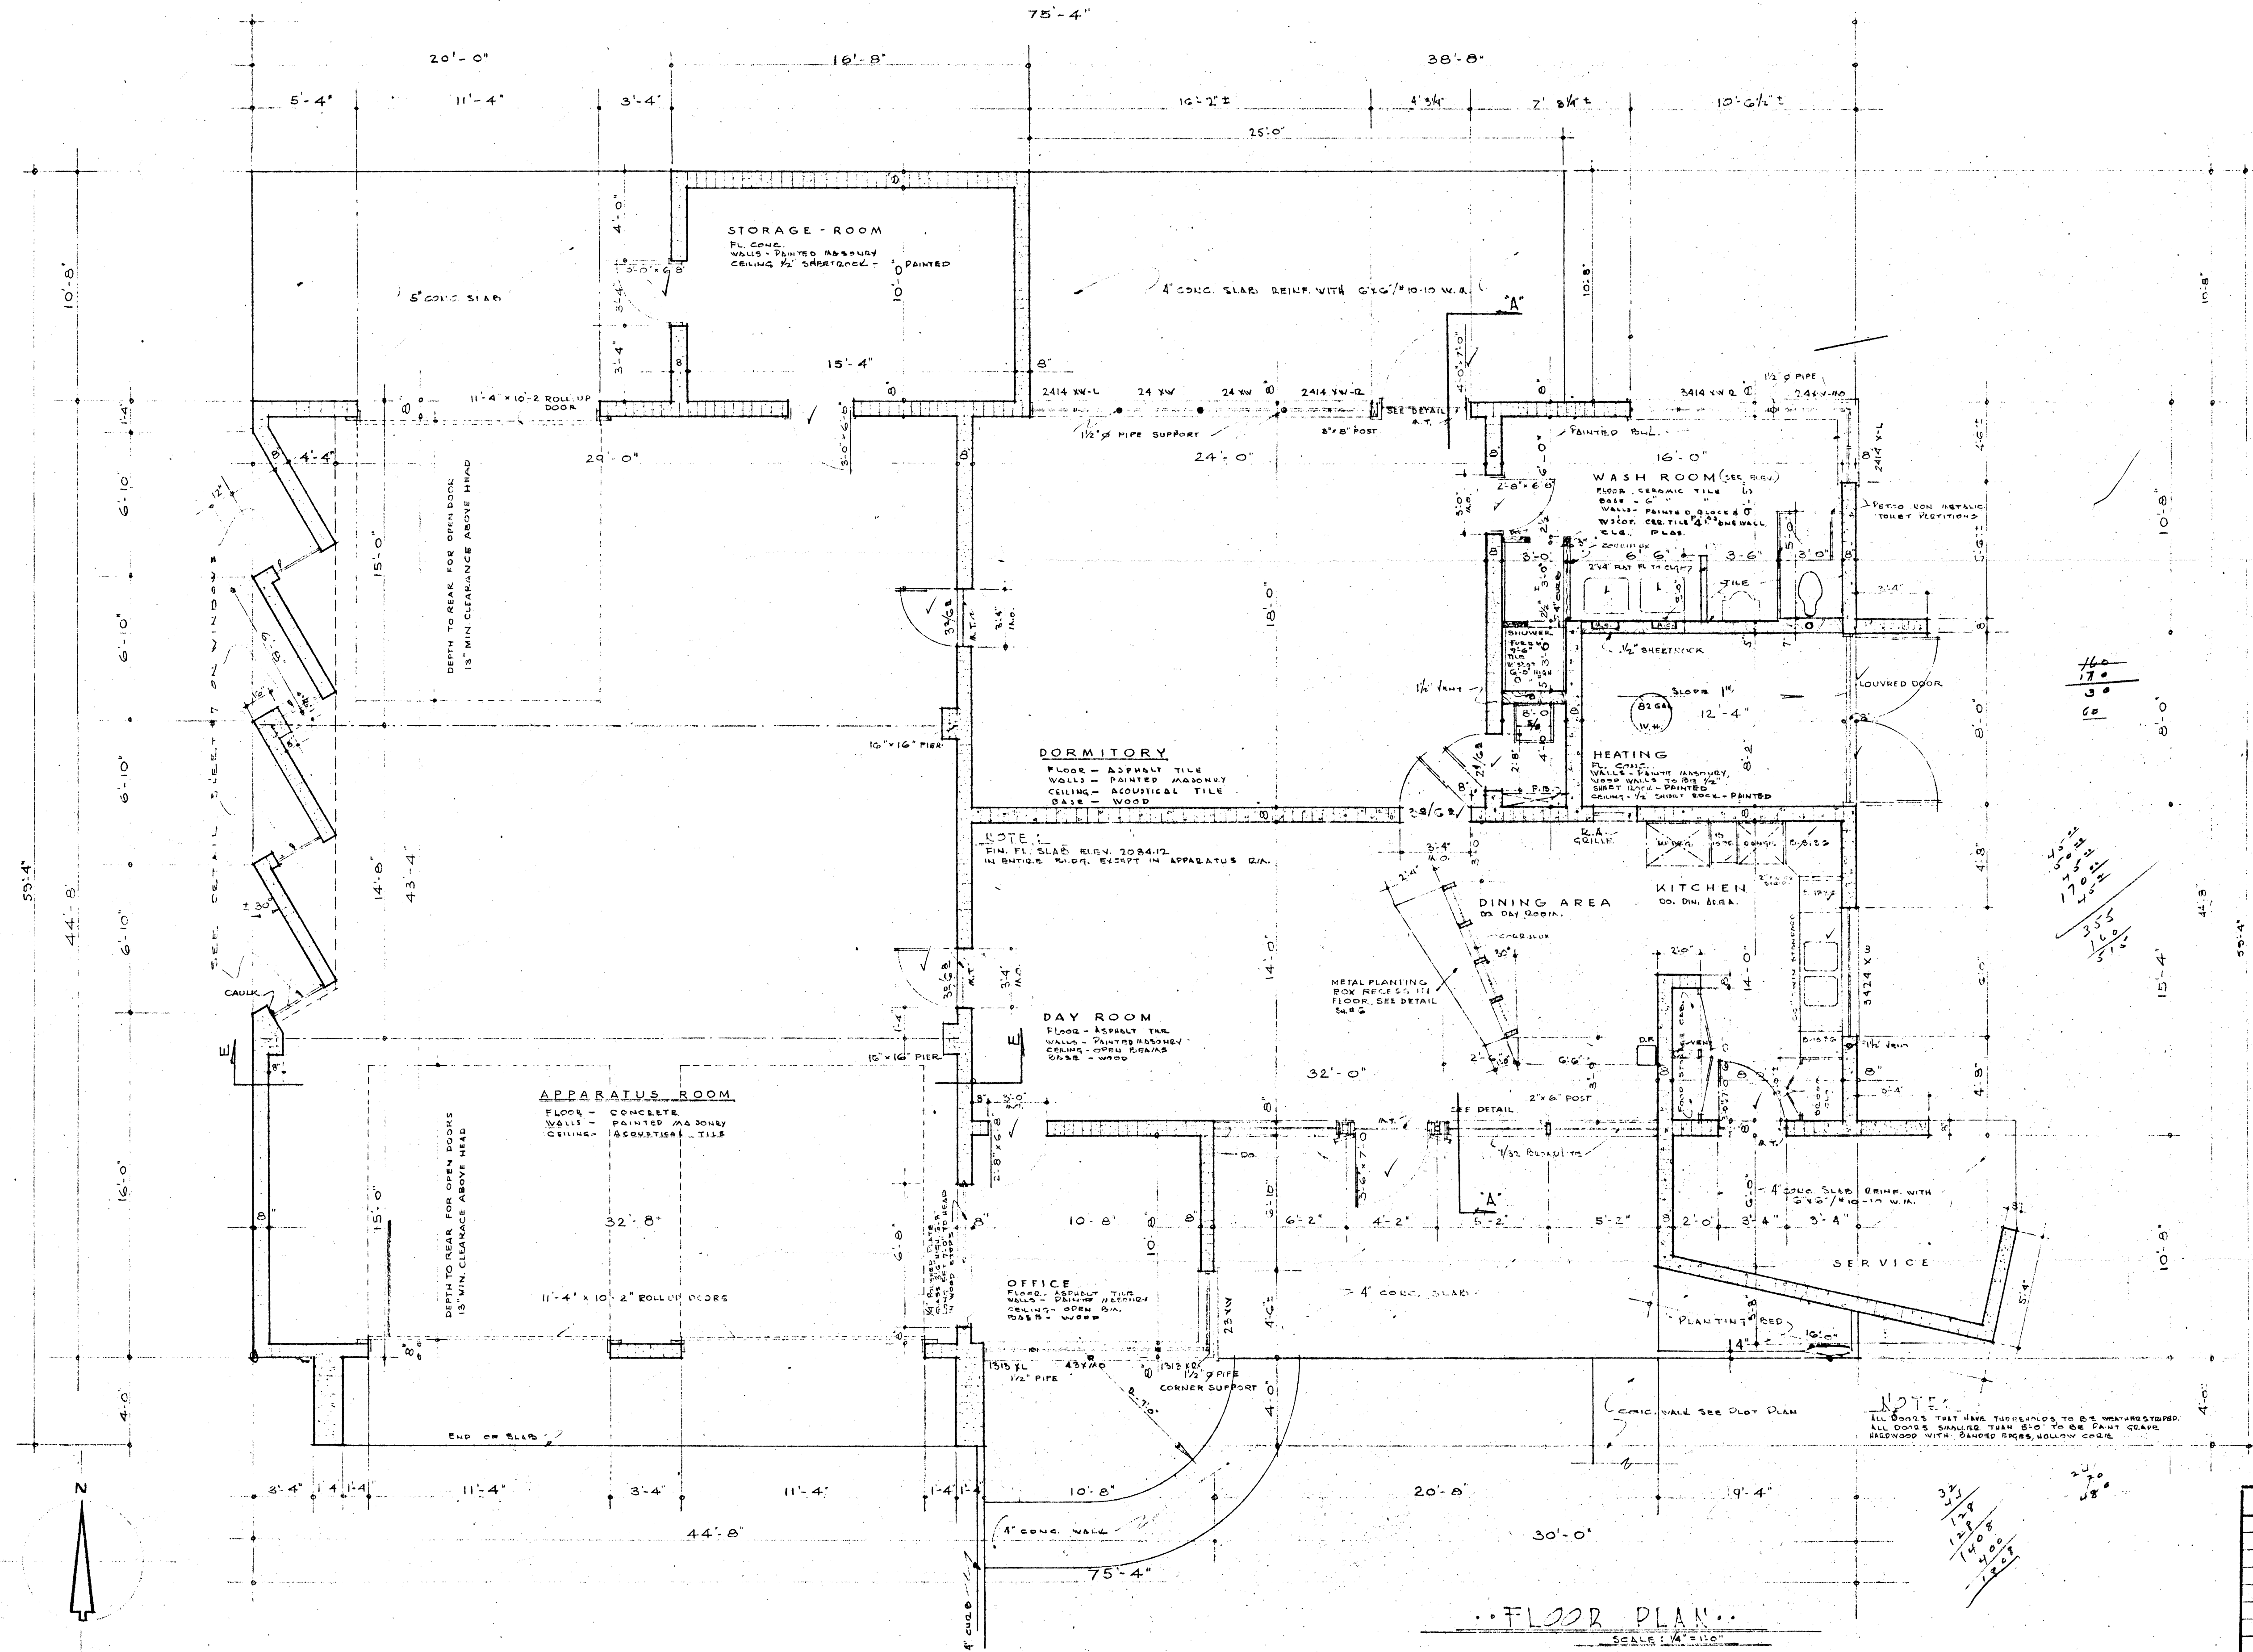

FLOOR PLAN & TYPICAL WINDOW SECTION	
WALTER ZICK & HARRIS SHARP ARCHITECTS LAS VEGAS, NEVADA	
FIRE STATION BLDG. FOR CITY OF LAS VEGAS	
SHEET 4 OF 9	