
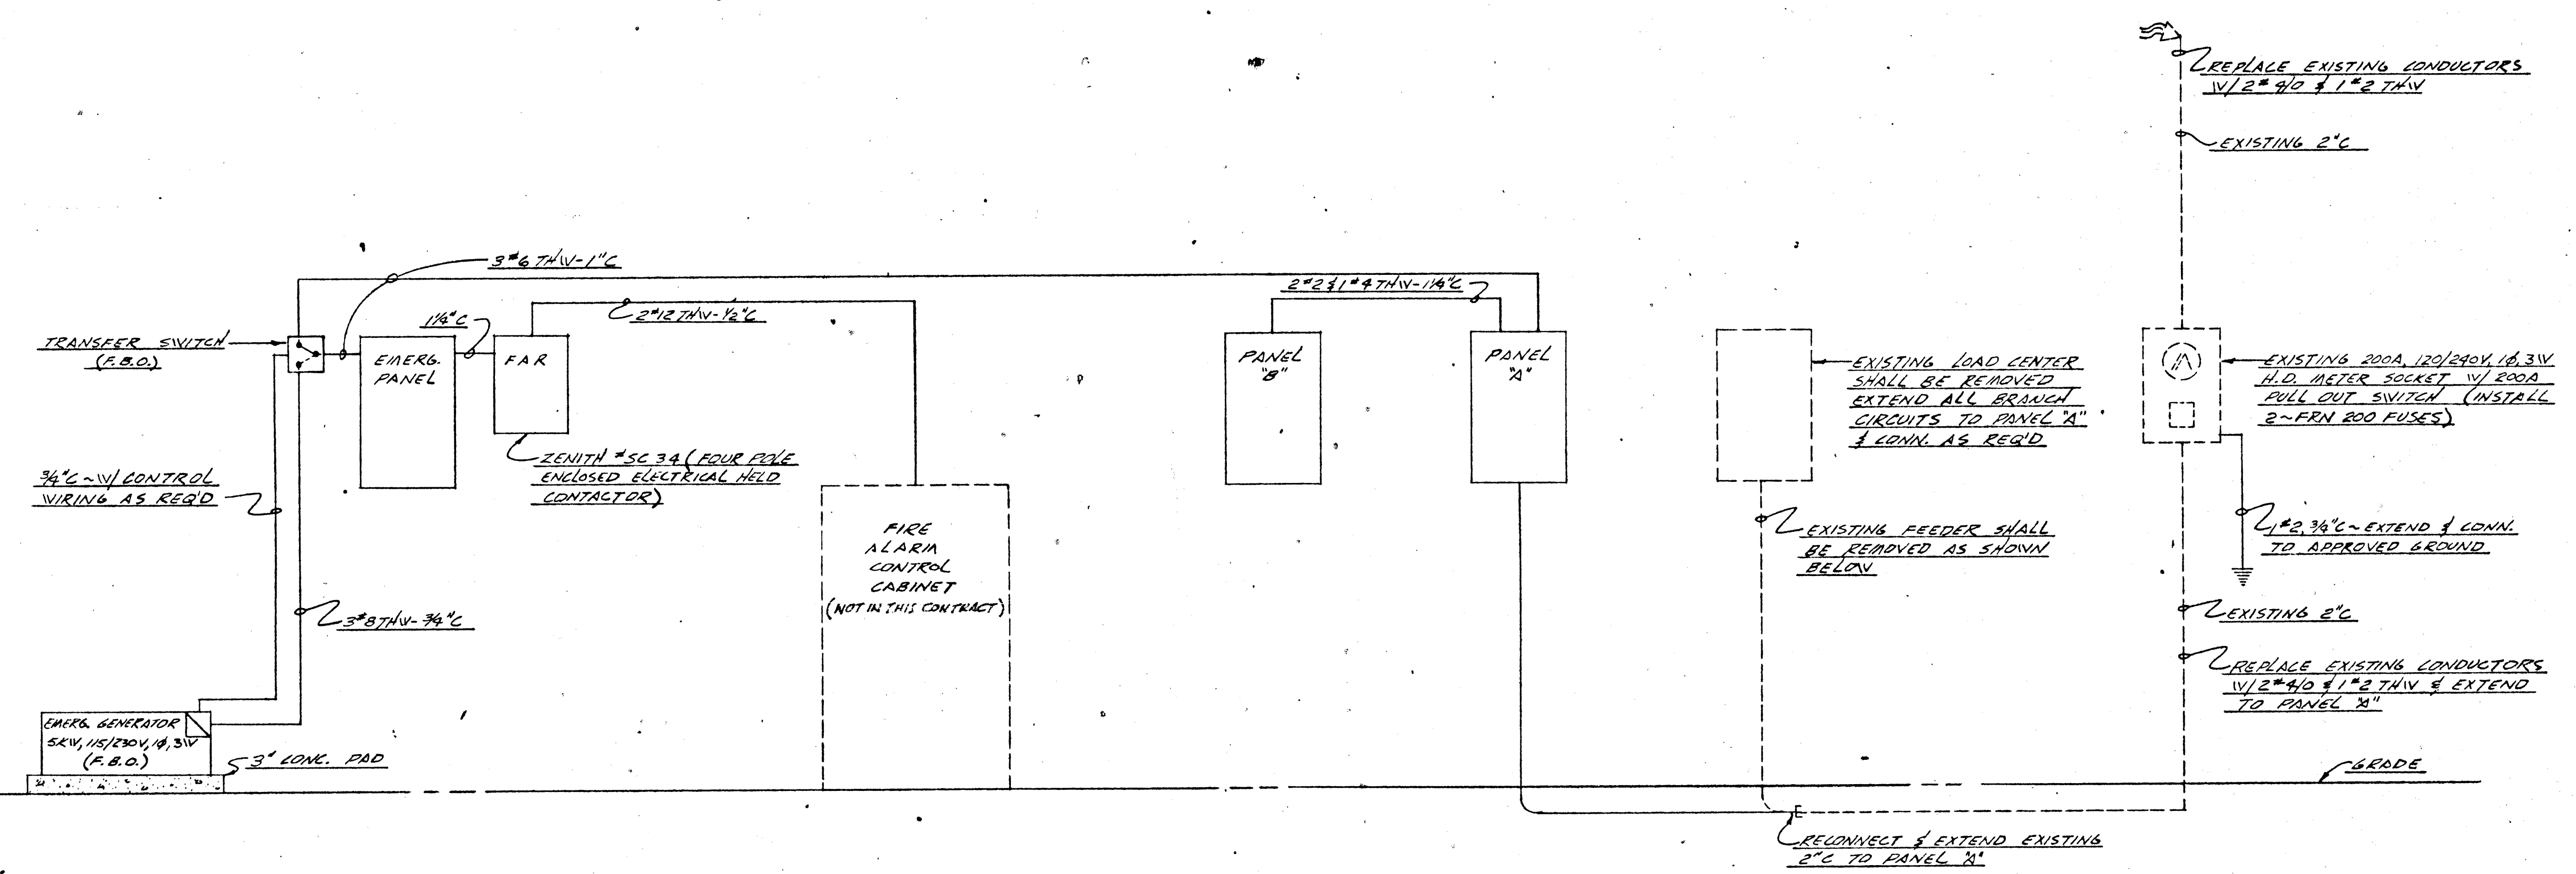


LOAD CALCULATIONS:

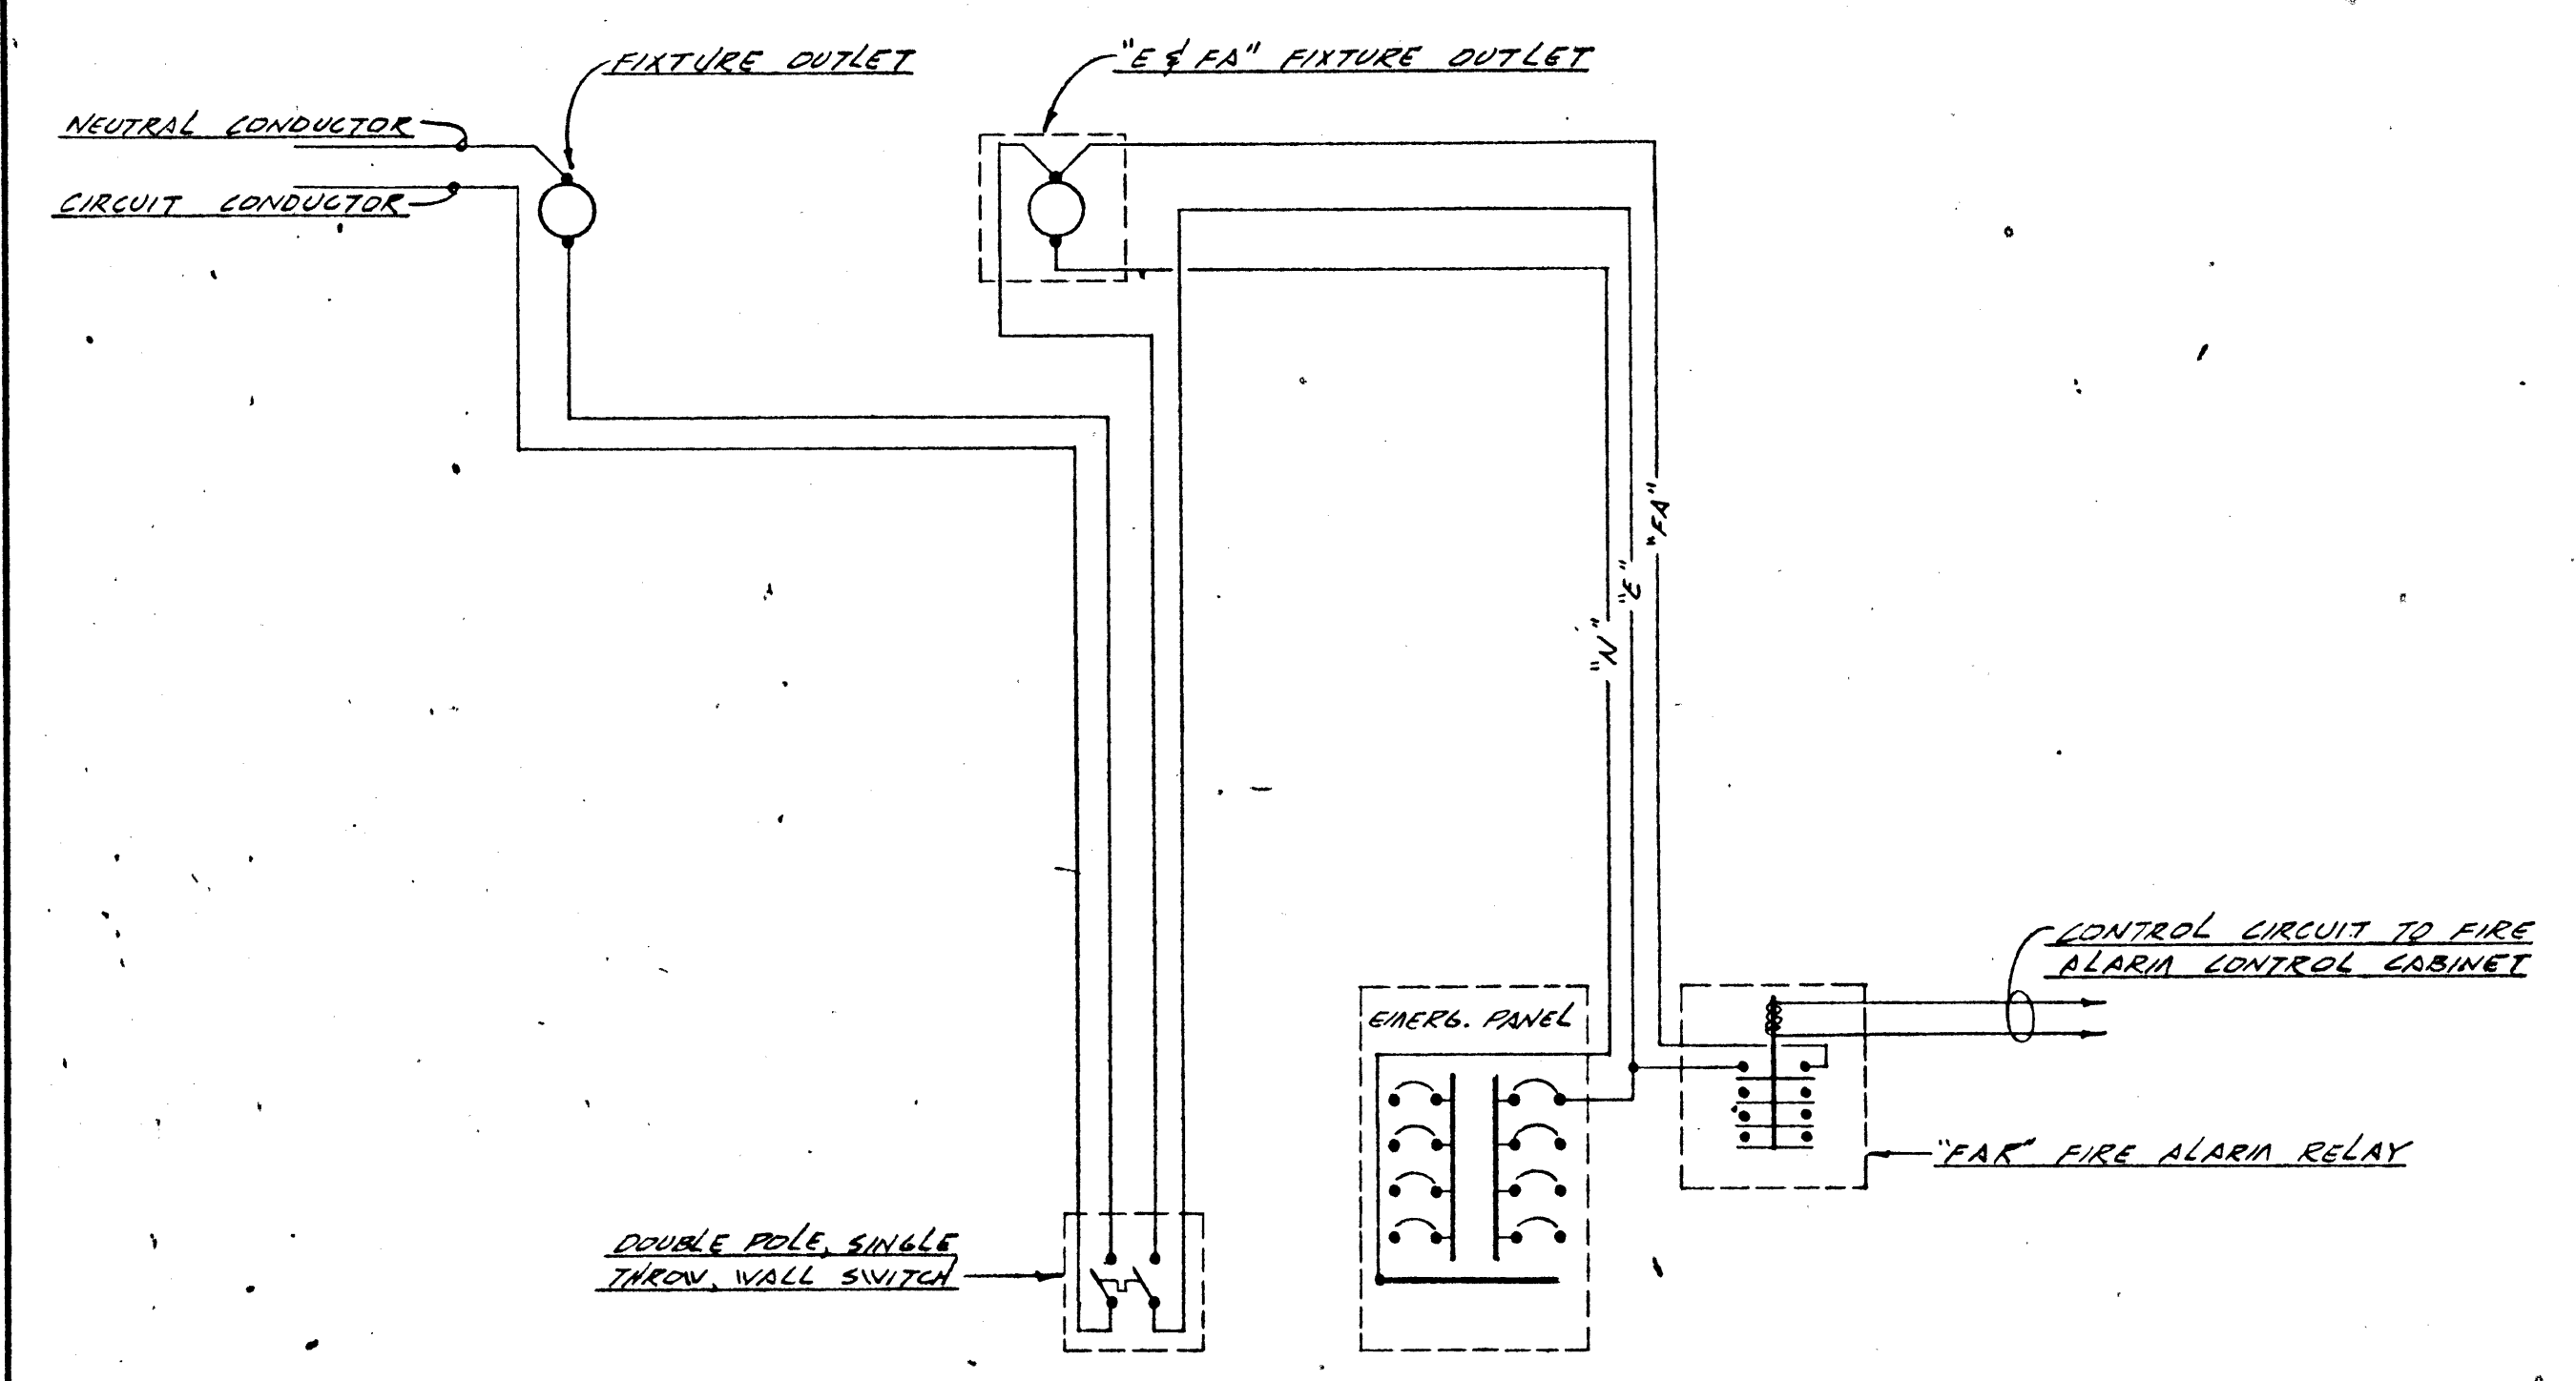

P. J. Lee
DIRECTOR OF PUBLIC WORKS.

A. Williams
CHIEF OF FIRE DEPT.

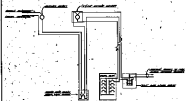












