




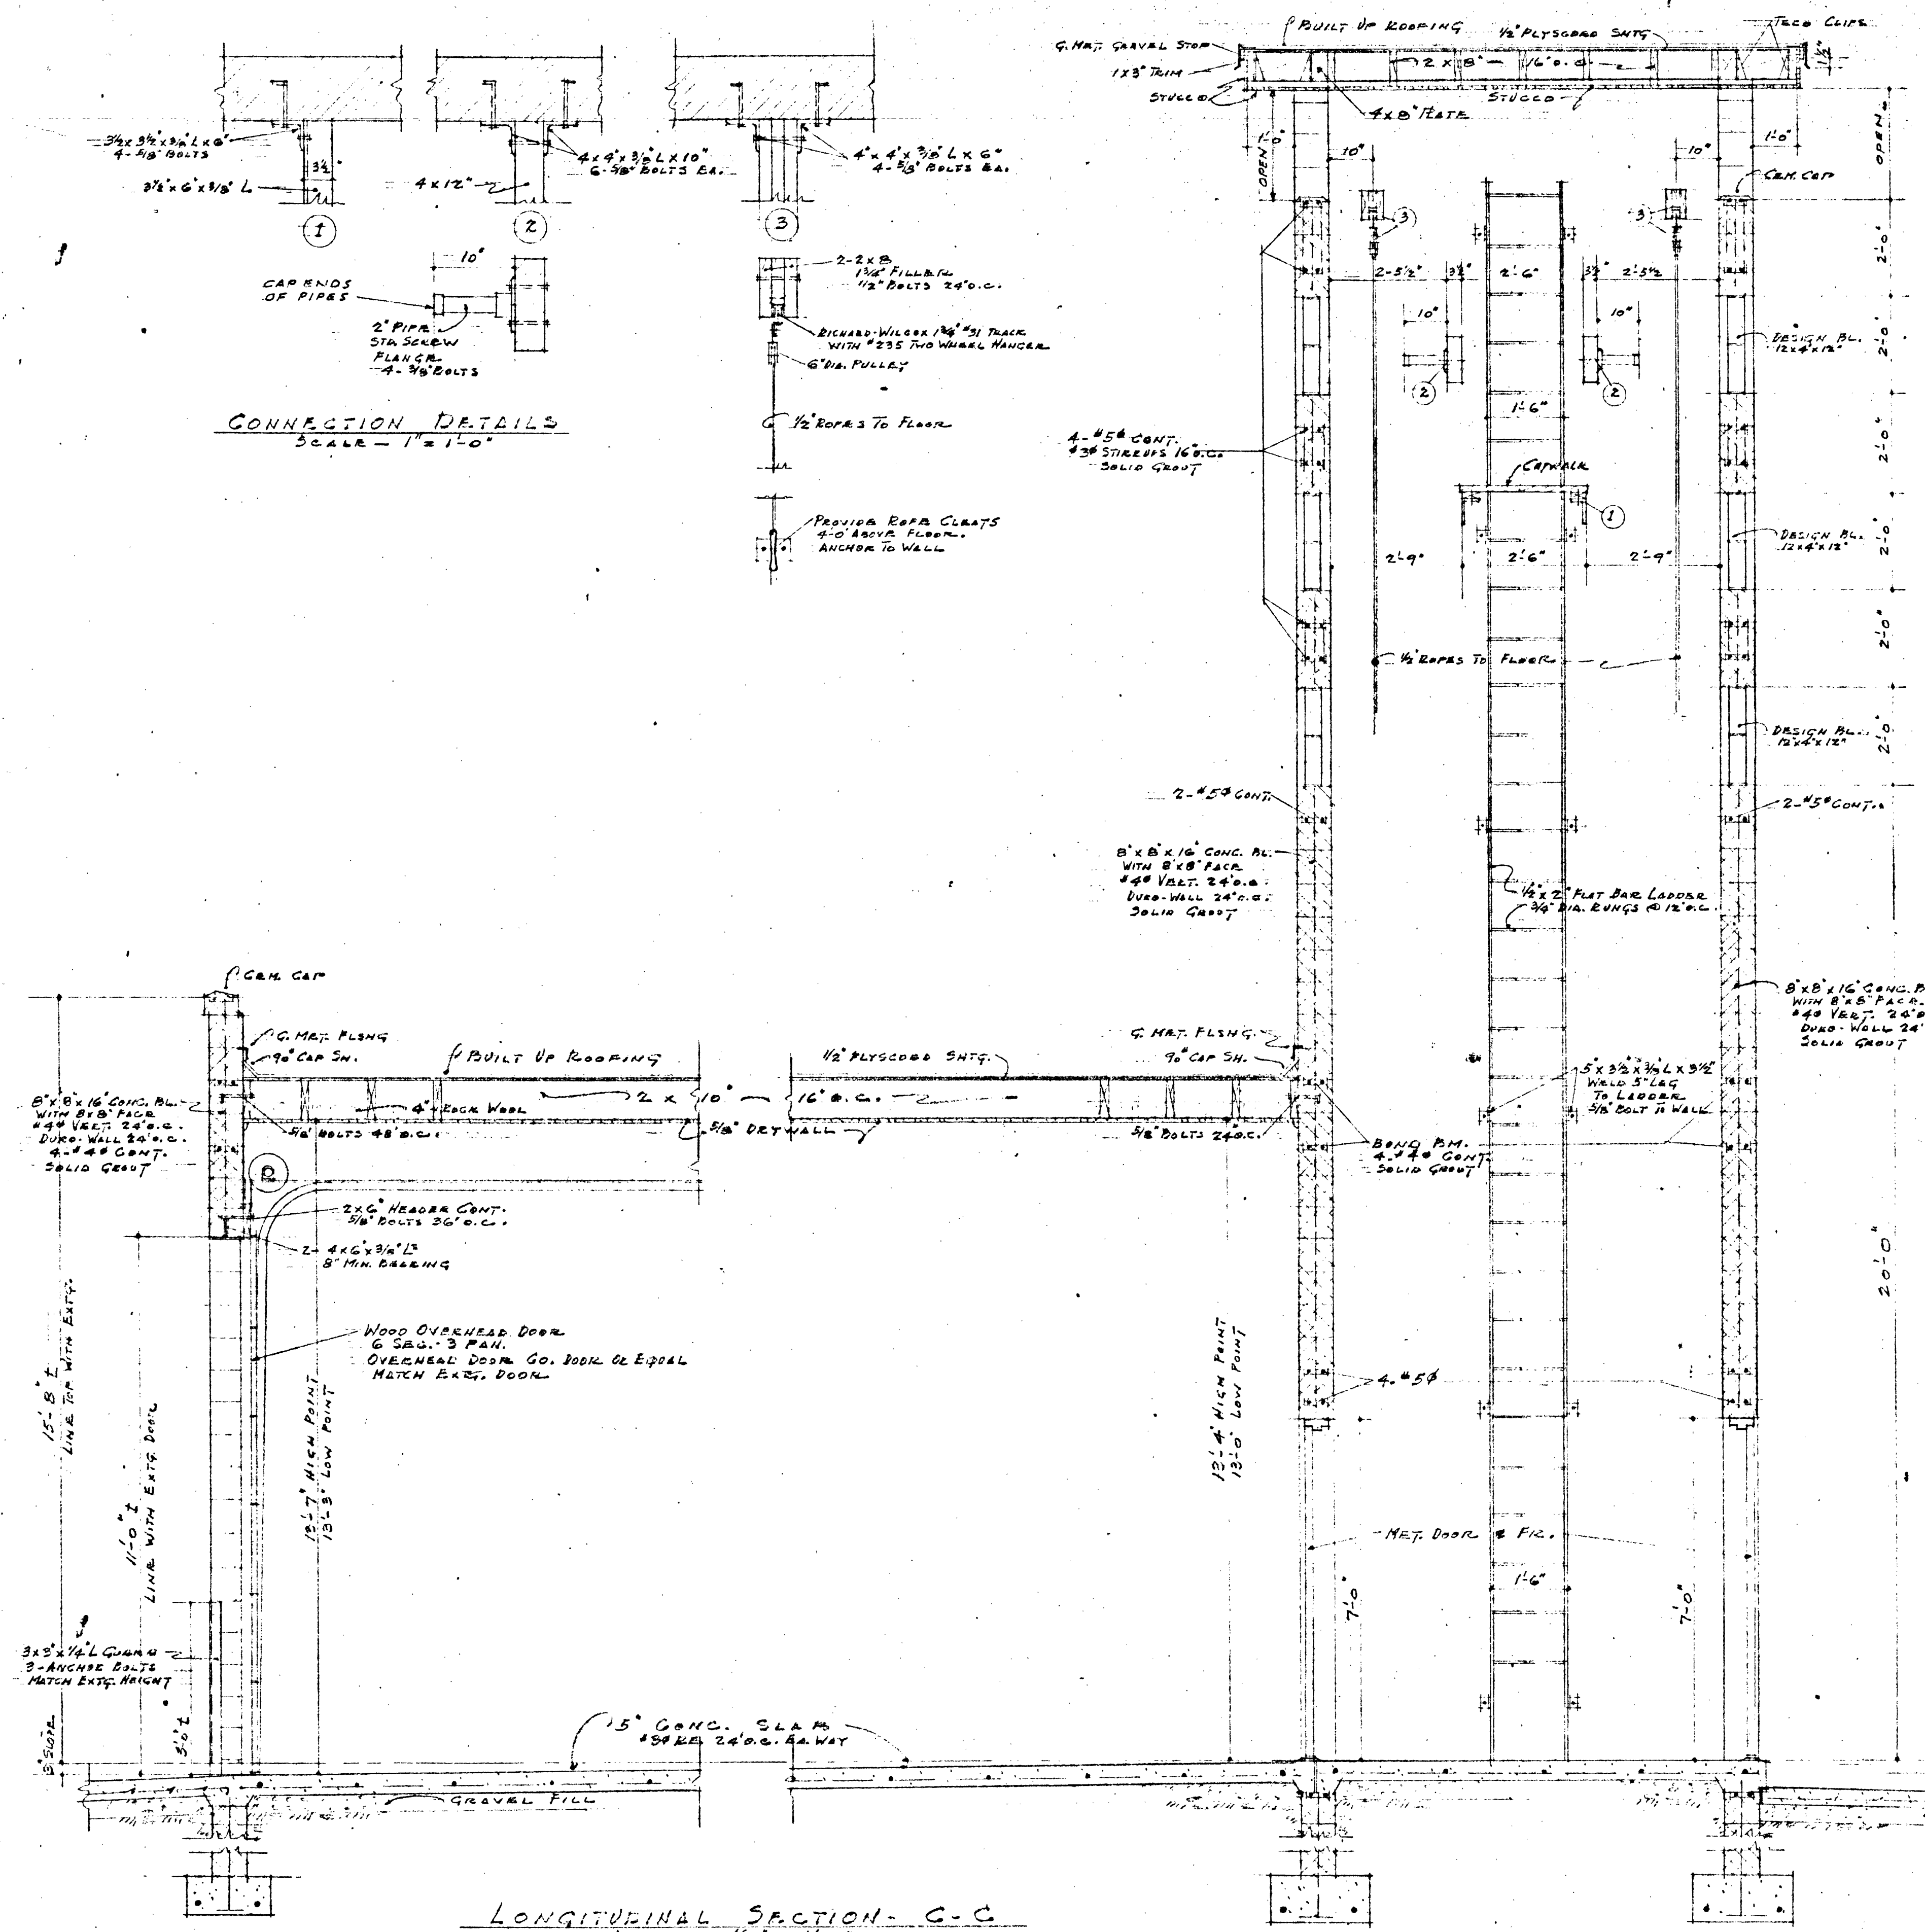

LONGITUDINAL SECTION - C-C
SCALE - 1/2" = 1'-0"

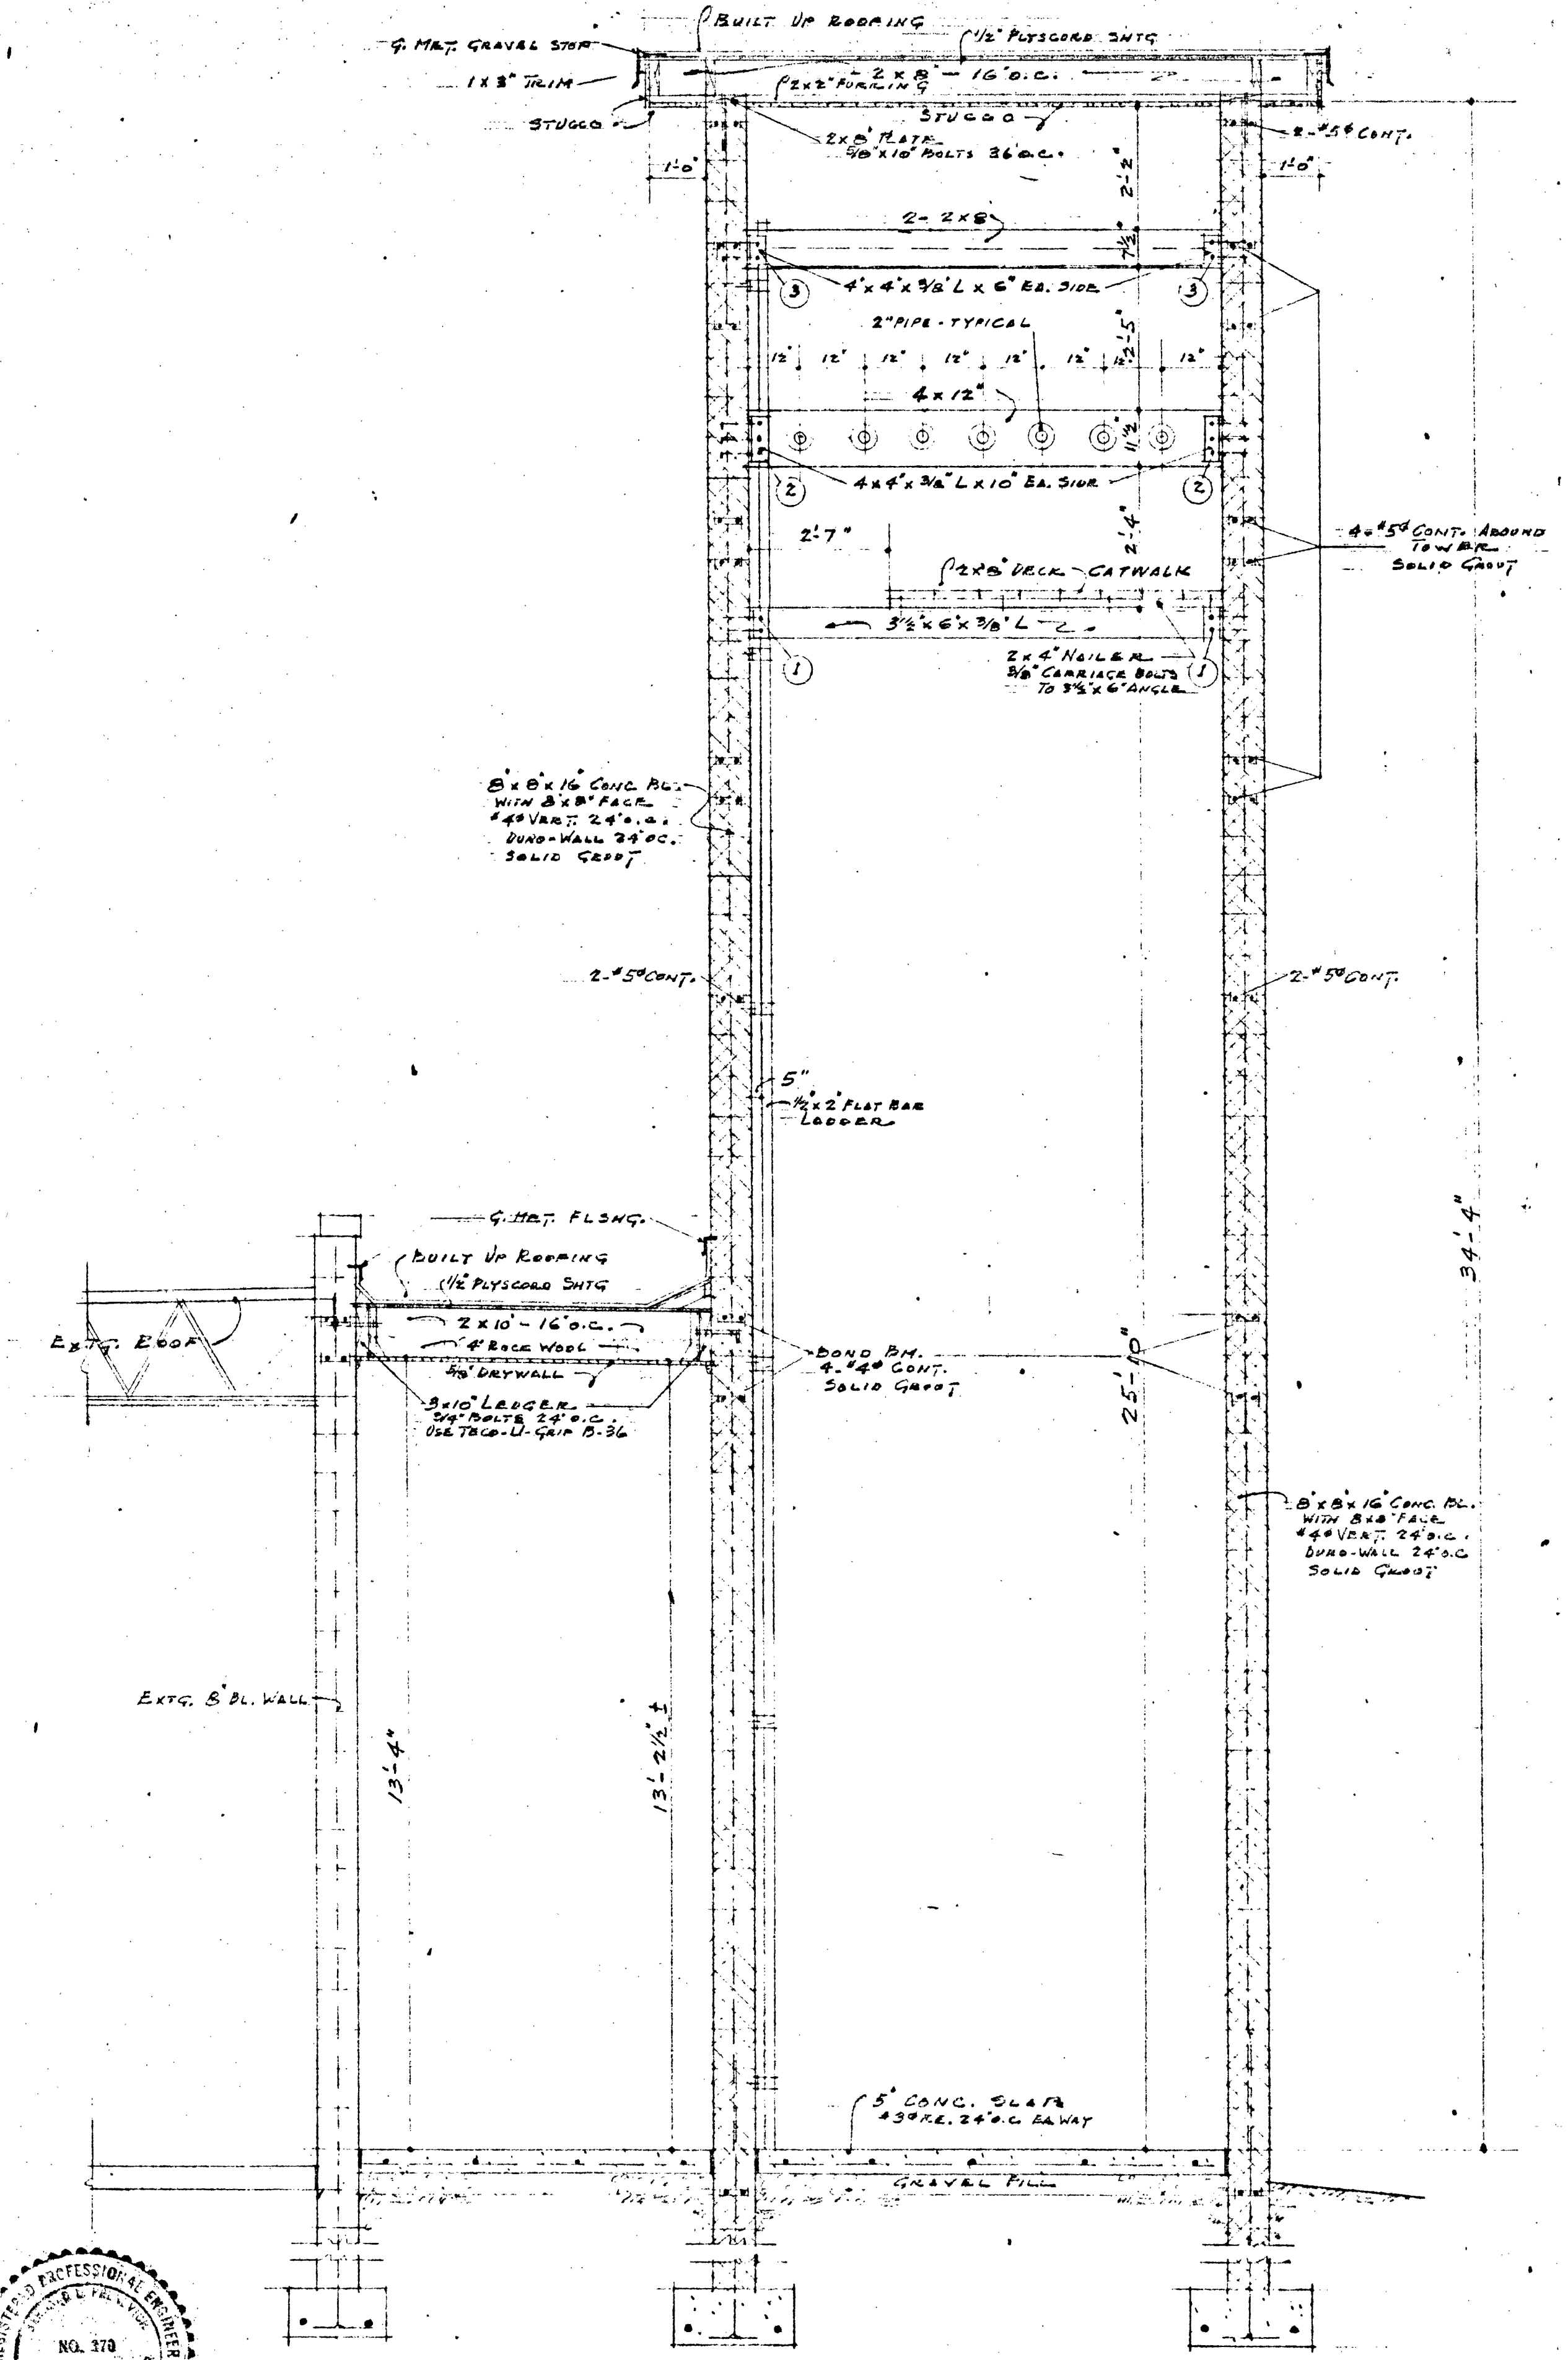

CROSS SECTION - P-P
SCALE - 1/2" = 1'-0"

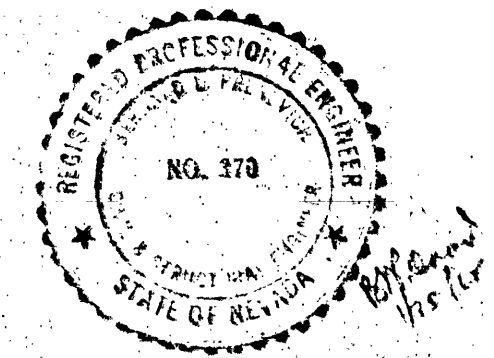

IRA C. MARSHAK **EDWARD LEEDS**
ARCHITECTS A.I.A.
820 S. SIXTH STREET LAS VEGAS, NEV.

VEGAS HEIGHTS FIRE STATION ADDITION
1801 WEST MILLER STREET
LAS VEGAS - NEVADA.

SHEET TITLE		DRAWN BY	DATE	REVISIONS	SHEET NO.
CROSS SECTION - P-P		R.B.S.	1-28-45		8 OF 12
LONGITUDINAL SECTION - C-C					