



- ① NEW RETURN REGISTER - CONNECT TO EX. SYSTEM
(MODIFY EX. CEILING AS REQUIRED)
- ② EX. RELOCATED RETURN REGISTER
- ③ EX. SOFFIT LINE
- ④ NEW 2"x4" LAY IN CEILING - INSTALL PER MANUFACTURER'S SPECIFICATIONS
COLOR - STANDARD WHITE, TEXTURE - STANDARD
- ⑤ INSTALL PRIVACY CURTAIN PER MANUFACTURER'S SPECIFICATIONS
(TO BE PROVIDED BY CLV FIRE DEPARTMENT)

	NEW 2'X4' LIGHT FIXTURE (SEE ELECTRICAL DRAWINGS)
	NEW SUPPLY REGISTER (CONNECT TO EX. SYSTEM)
	NEW TELEPHONE JACK (SEE ELECTRICAL DRAWINGS)
	NEW DATA JACK (SEE ELECTRICAL DRAWINGS)
	NEW TV JACK - SPLICE INTO EX. LINE (SEE ELECTRICAL DRAWINGS)
	NEW DUPLEX OUTLET (SEE ELECTRICAL DRAWINGS)
	EX. SPRINKLER HEAD
	EX. SMOKE DETECTOR
	EX. SUPPLY REGISTER
	EX. P.A. SPEAKER
	EX. THERMOSTAT




- ① REMOVE EX. ROLLING DOOR AND TRACK
- ② REMOVE EX. WALL MOUNTED LIGHT FIXTURE
PATCH WALL AS REQUIRED
- ③ REMOVE EX. SOFFIT
- ④ REMOVE EX. PHONE JACK
- ⑤ RELOCATE EX. SUPPLY REGISTER
- ⑥ REMOVE EX. CEILING ACCESS PANEL

	INDICATES EX. WALL TO REMAIN
	INDICATES EX. WALL TO BE REMOVED
	INDICATES AREA OF GYPSUM BOARD CEILING TO BE REMOVED
	EX. SPRINKLER HEAD TO REMAIN
	EX. SMOKE DETECTOR TO REMAIN
	EX. SUPPLY REGISTER TO REMAIN
	EX. P.A. SPEAKER TO REMAIN



- ① NEW 4" STEEL STUD WALL W/ 5/8" GYPSUM BOARD BOTH SIDES (WALL DOES NOT PENETRATE EX. CEILING)
- ② NEW 6" STEEL STUD WALL W/ 5/8" GYPSUM BOARD BOTH SIDES (WALL DOES NOT PENETRATE EX. CEILING)
- ③ NEW 3'-0" SOLID CORE WOOD DOOR AND METAL FRAME HARDWARE TO BE "BEST" - COORDINATE FINISH W/ LOUIS BAKER
- ④ CASEWORK TO BE PROVIDED BY CLV FIRE DEPARTMENT
- ⑤ FURNITURE TO BE LOCATED BY CLV FIRE DEPARTMENT
- ⑥ NEW 3'-0" SOLID CORE WOOD DOOR W/ 12" X 12" LITE AND METAL FRAME HARDWARE TO BE "BEST" W/ CLOSER - COORDINATE FINISH W/ LOUIS BAKER

NOTE: COORDINATE TEXTURE AND PAINT COLOR W/ LOUIS BAKER
FIELD VERIFY ALL DIMESIONS PRIOR TO CONSTRUCTION

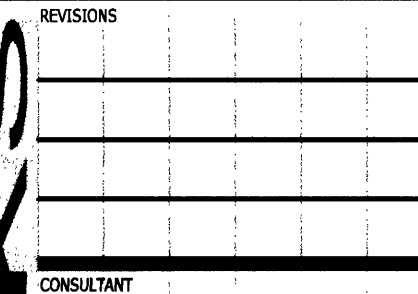

REVISIONS

CONSULTANT

Central Fire Station Renovations Demo Plan

STAMP

OWNER: CITY OF LAS VEGAS
DEPARTMENT OF PUBLIC WORKS
ARCHITECTURAL SERVICES

400 EAST STEWART AVENUE
LAS VEGAS, NEVADA 89101
PHONE: (702) 229-6531
FAX: (702) 382-3232
TDD: (702) 386-9108

DRAWN	map
FILE	A-1
DATE	3/12/02
SCALE	As Noted

CLV DWG NO 630-43-A

SHT NO _____

4 of 5 A-1