
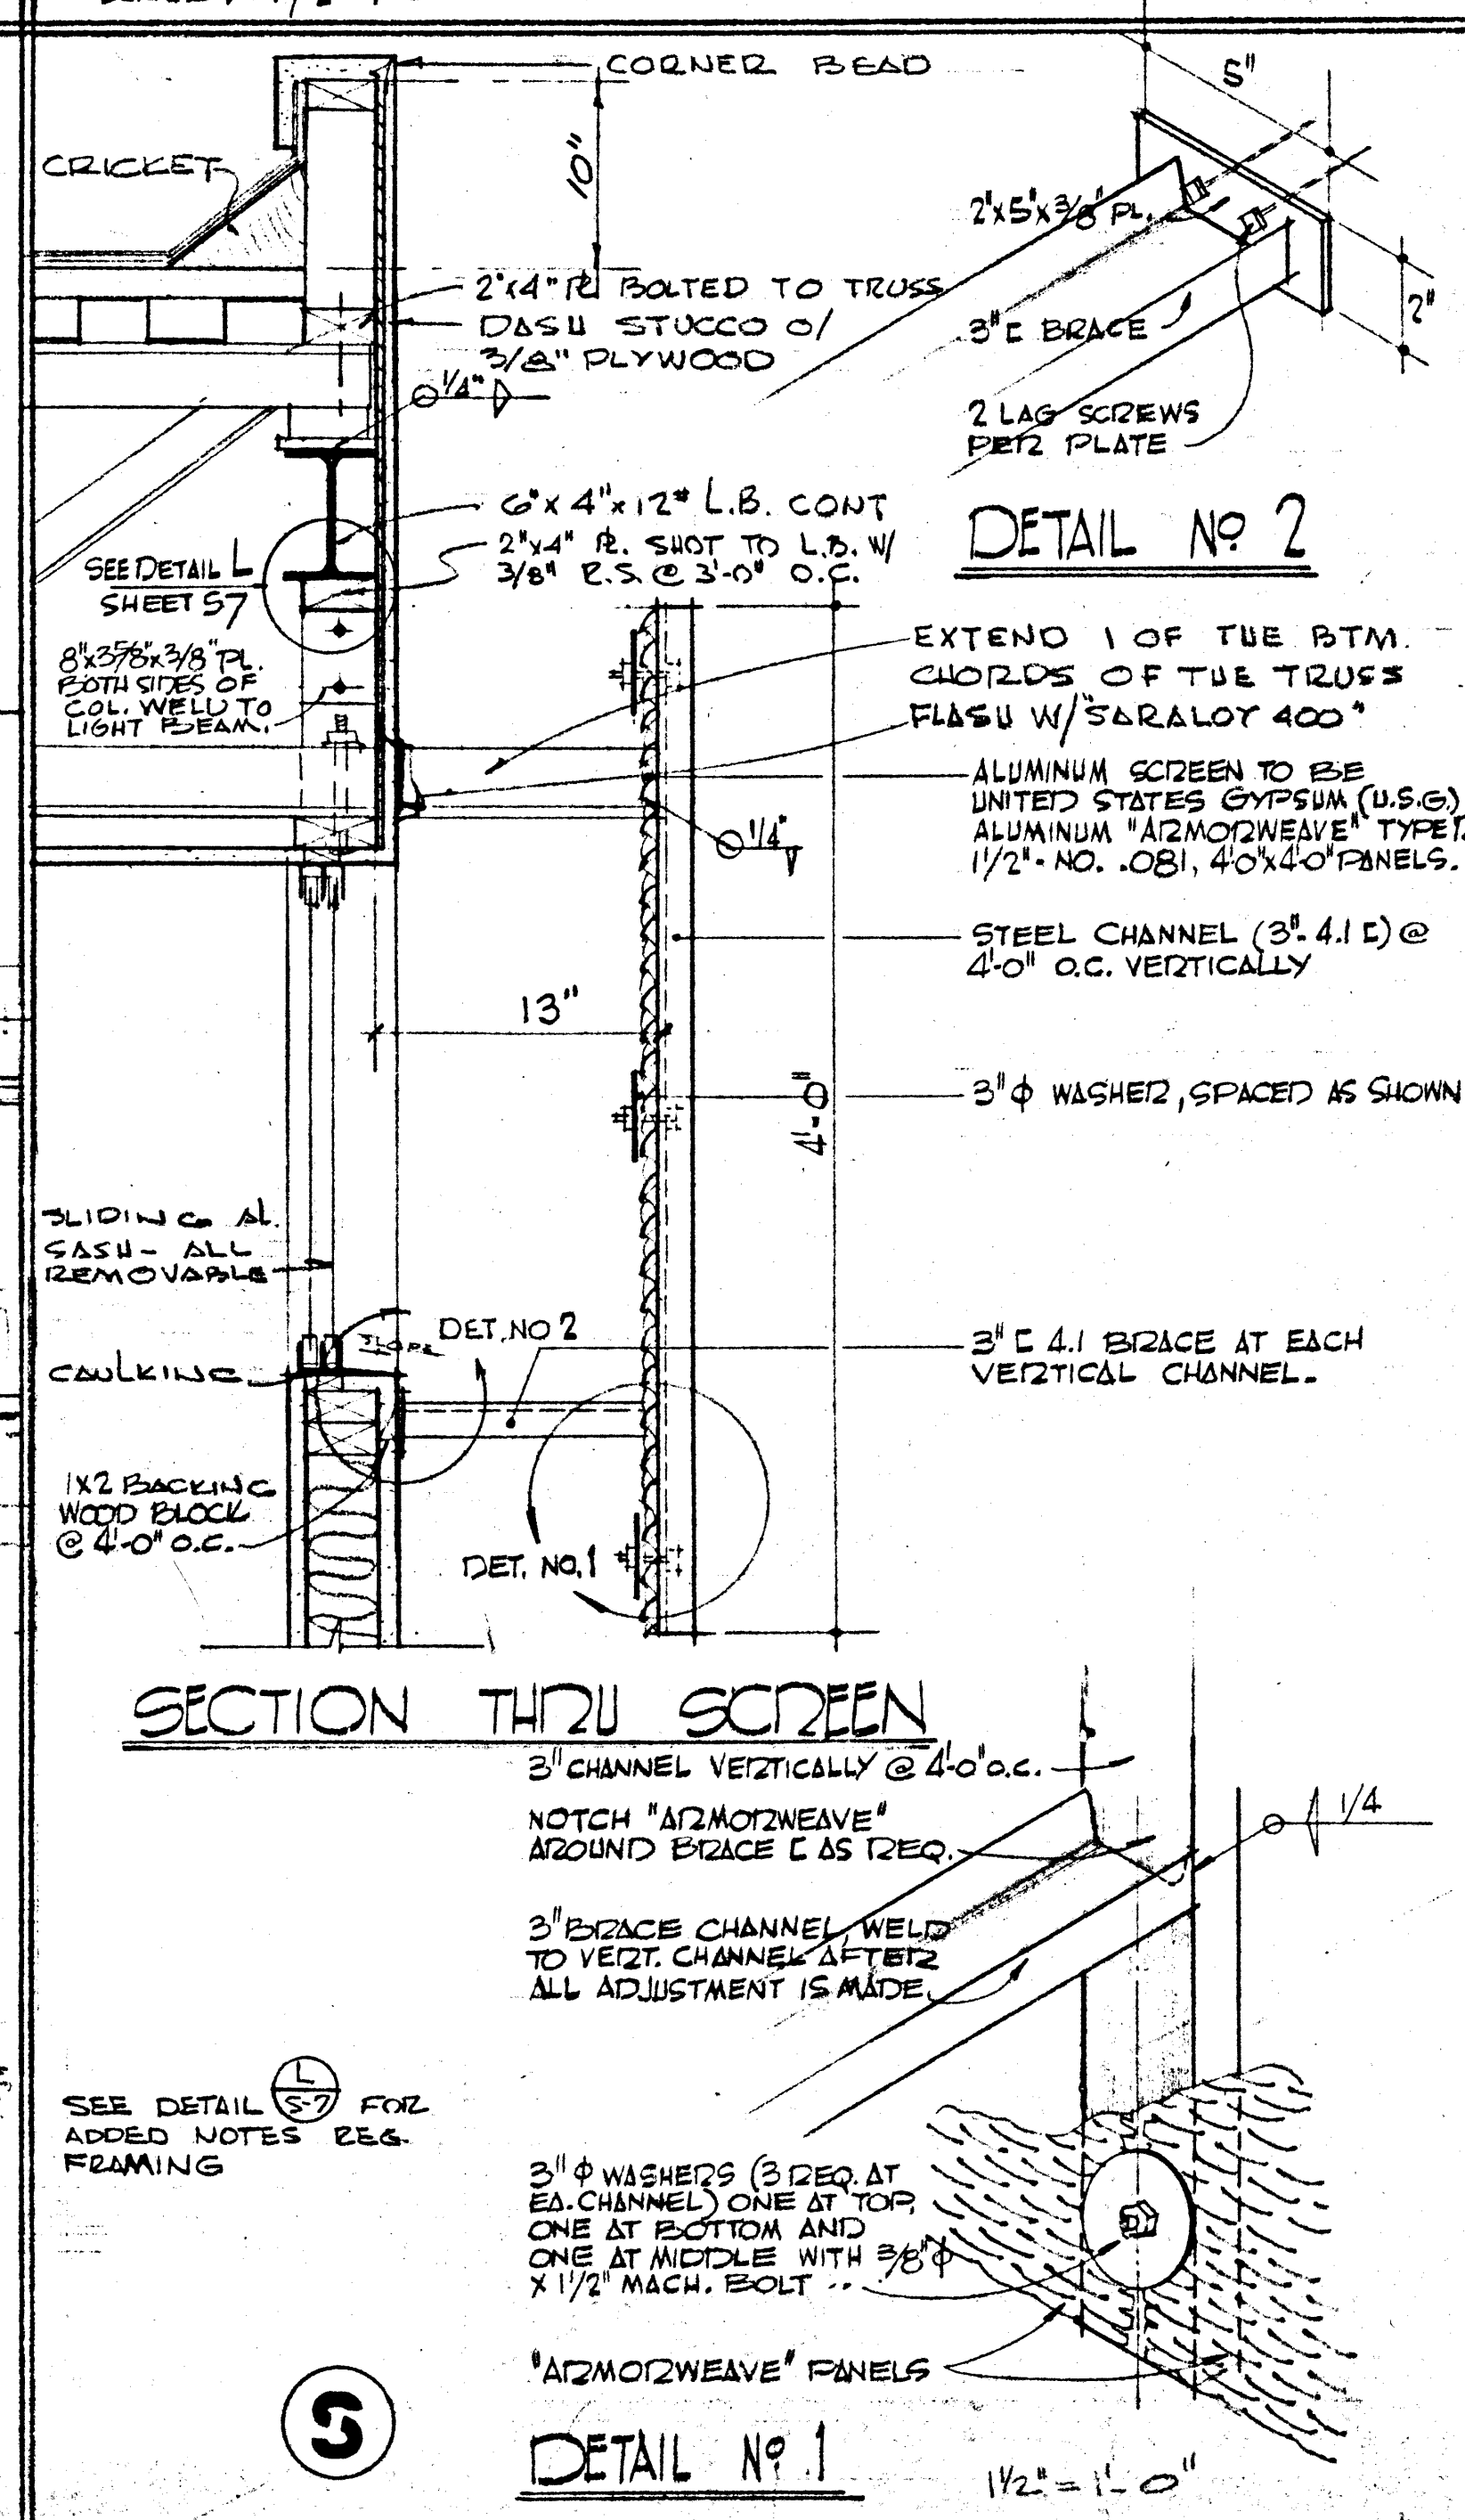
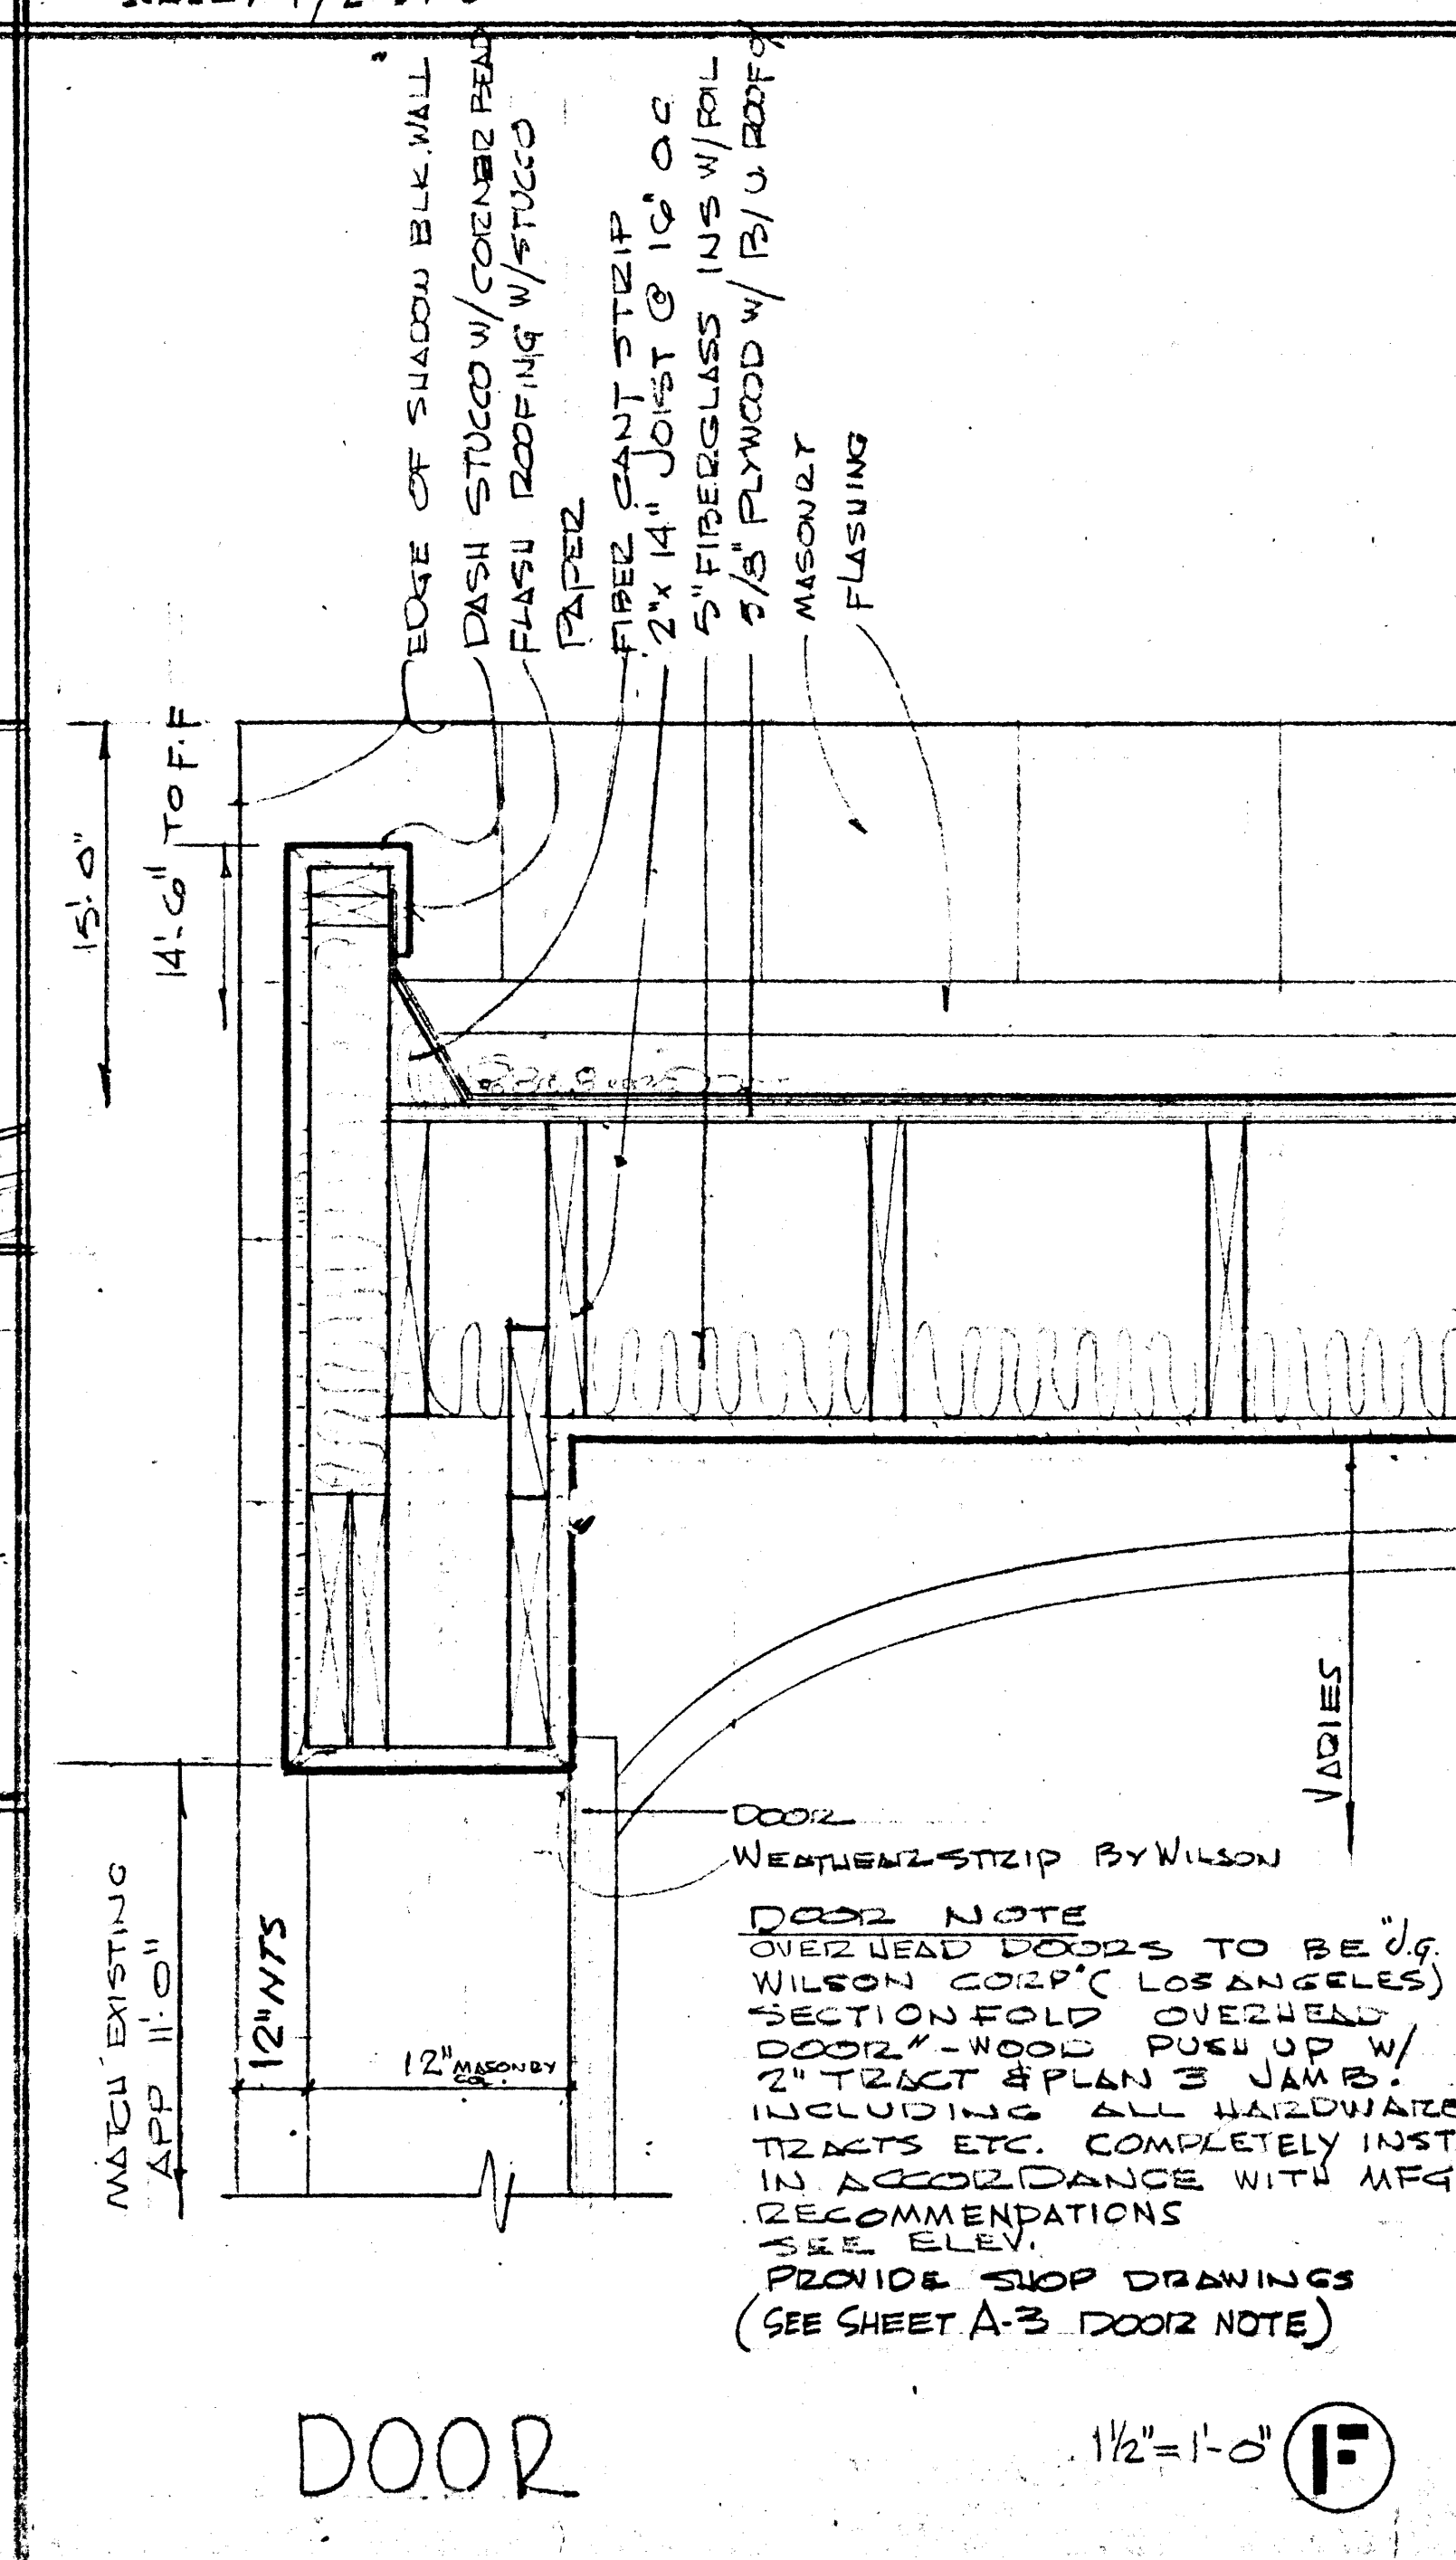
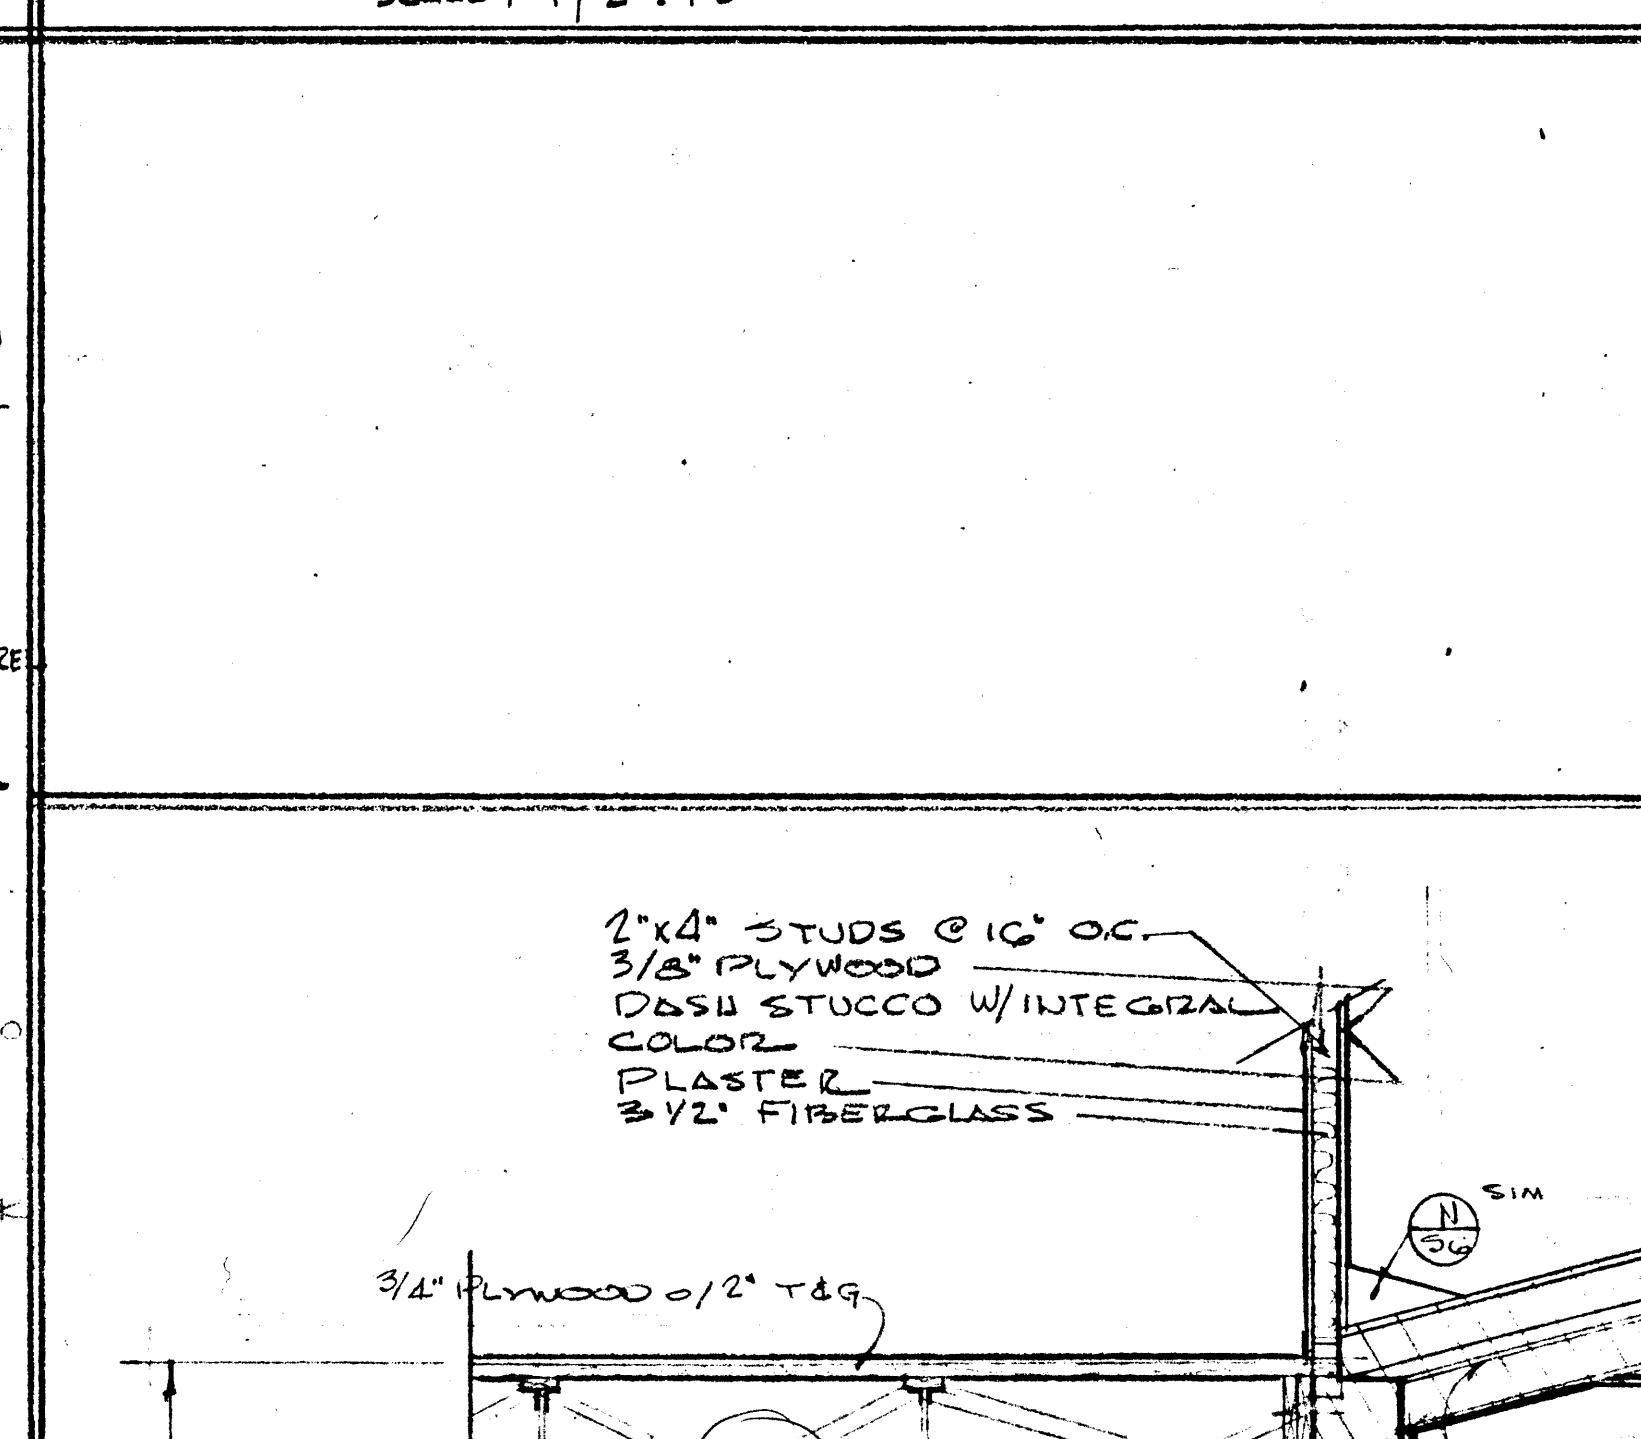
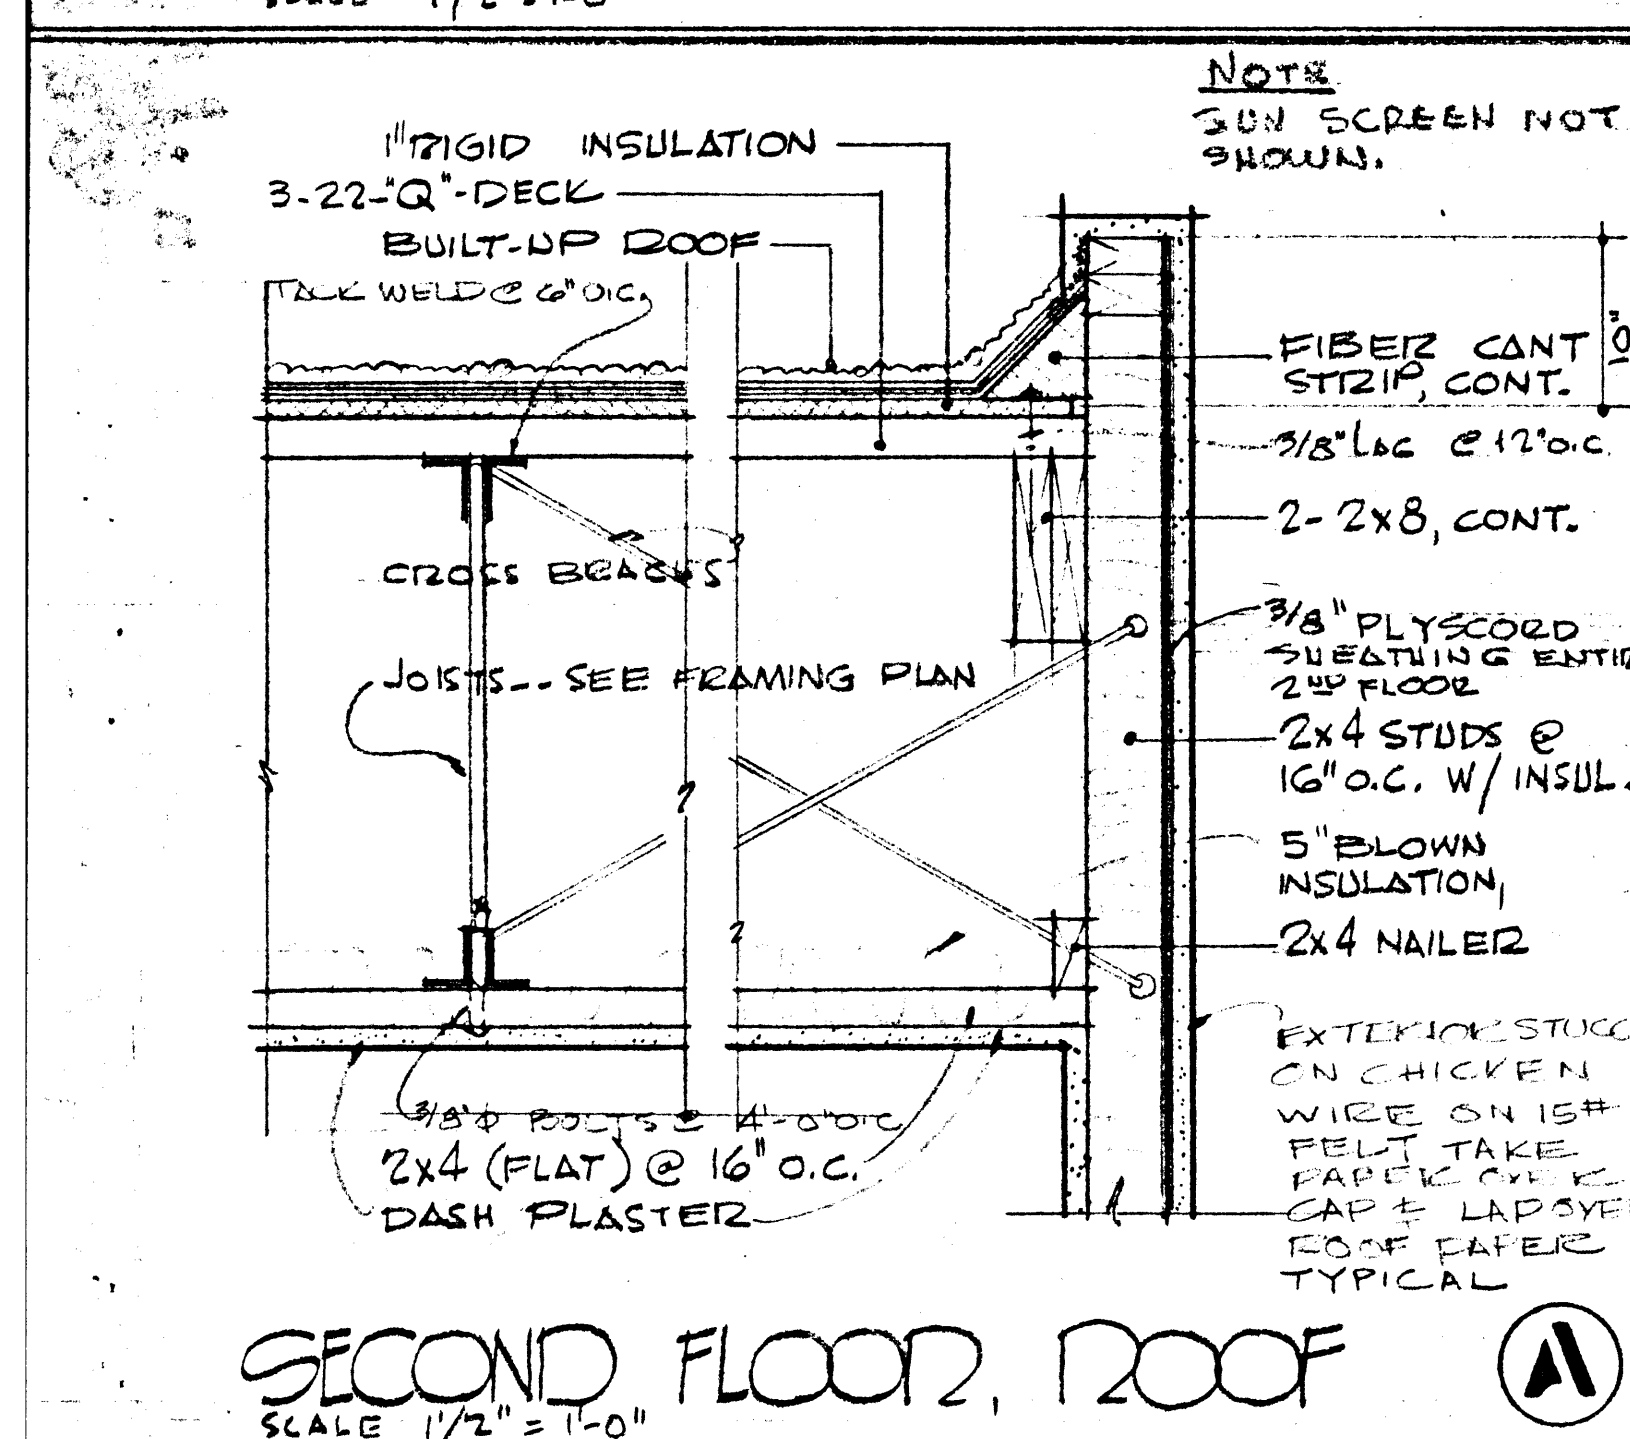
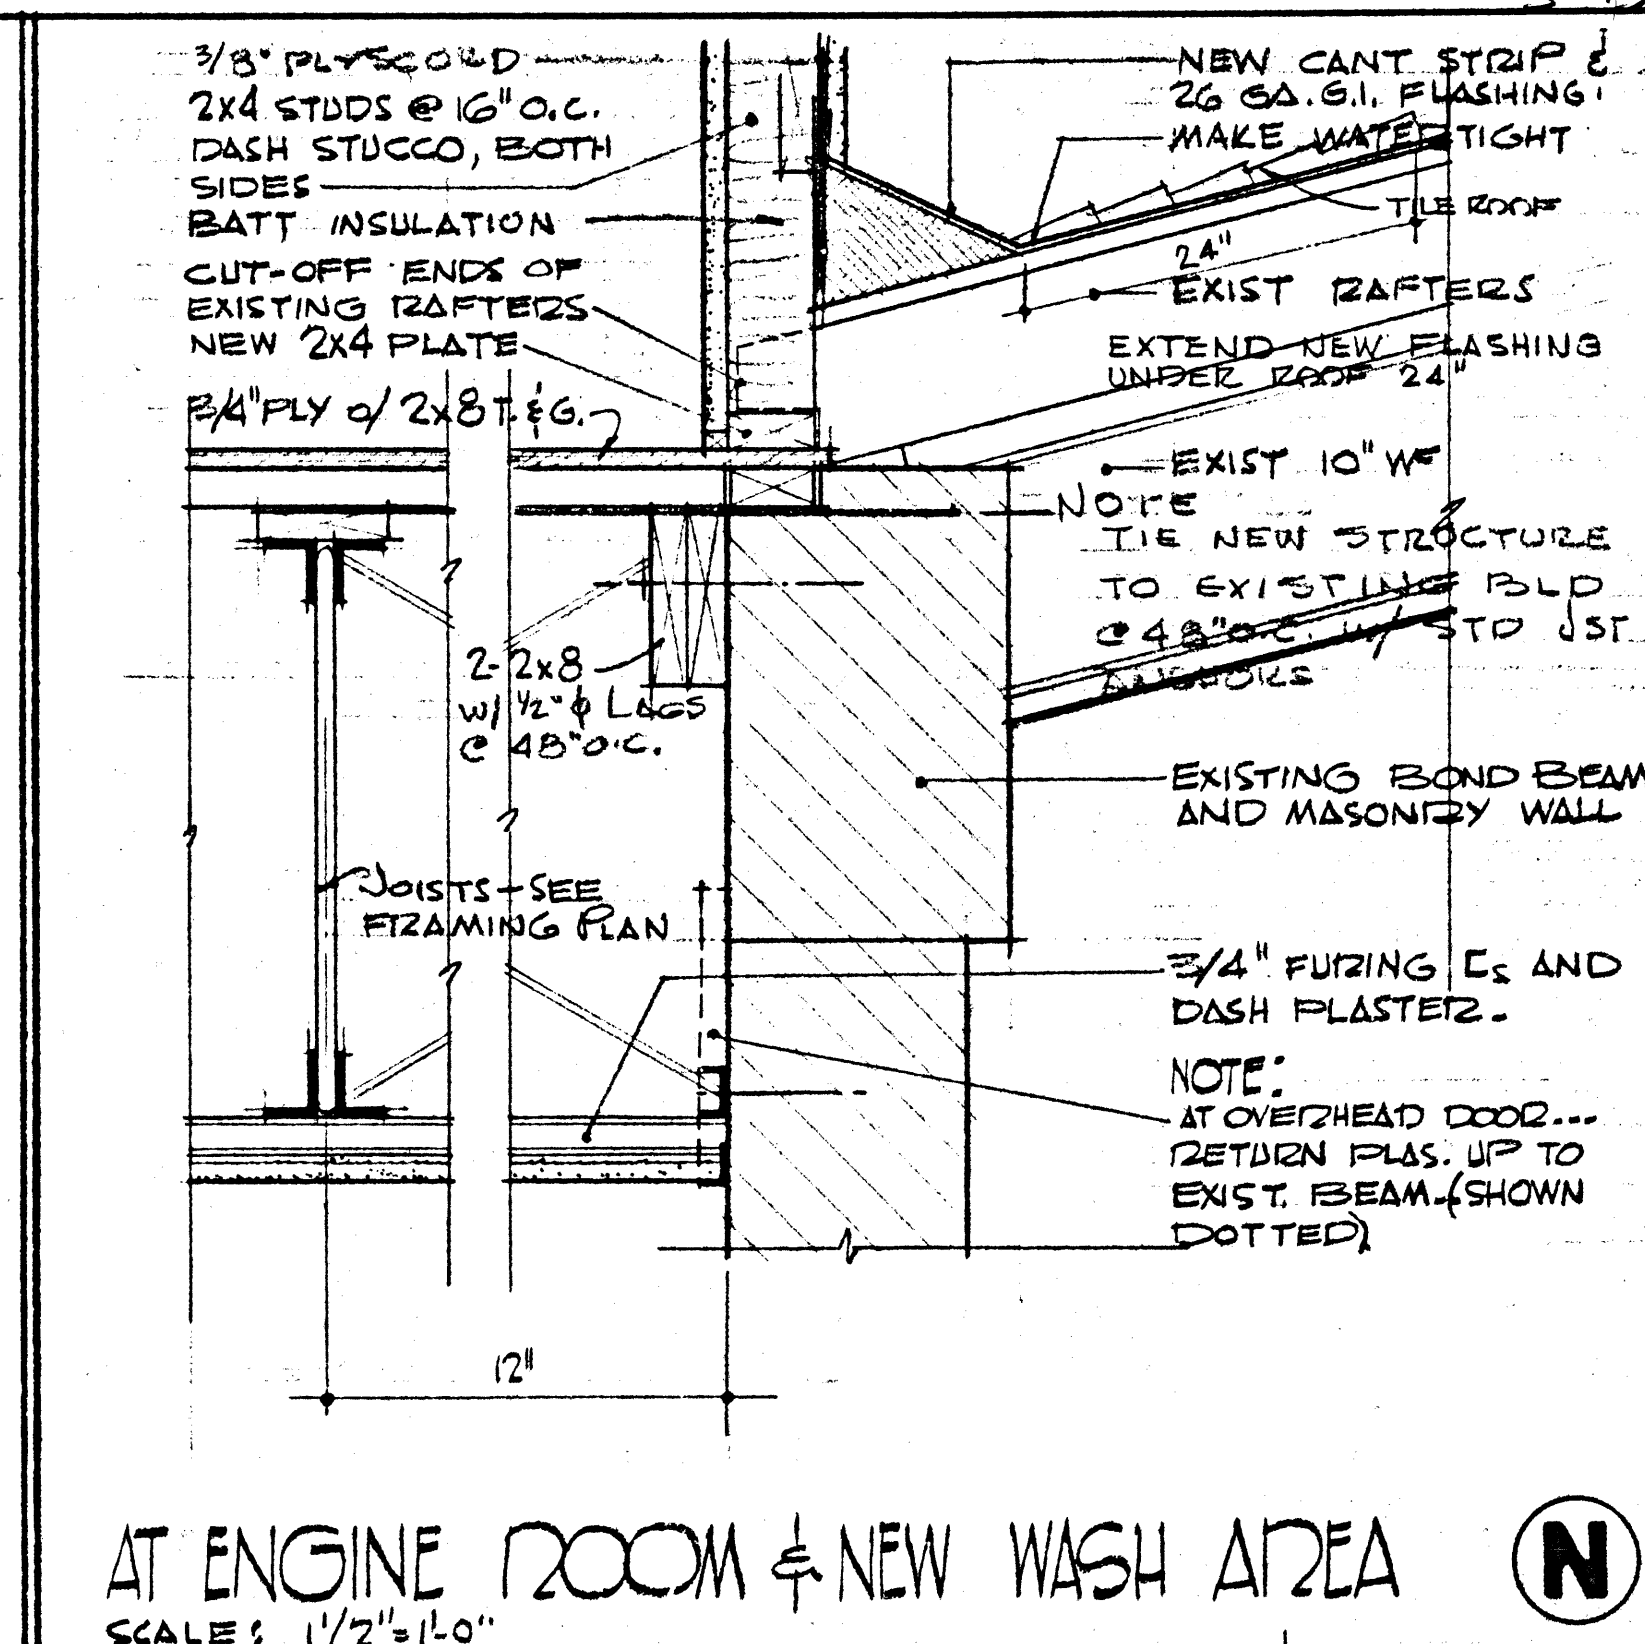
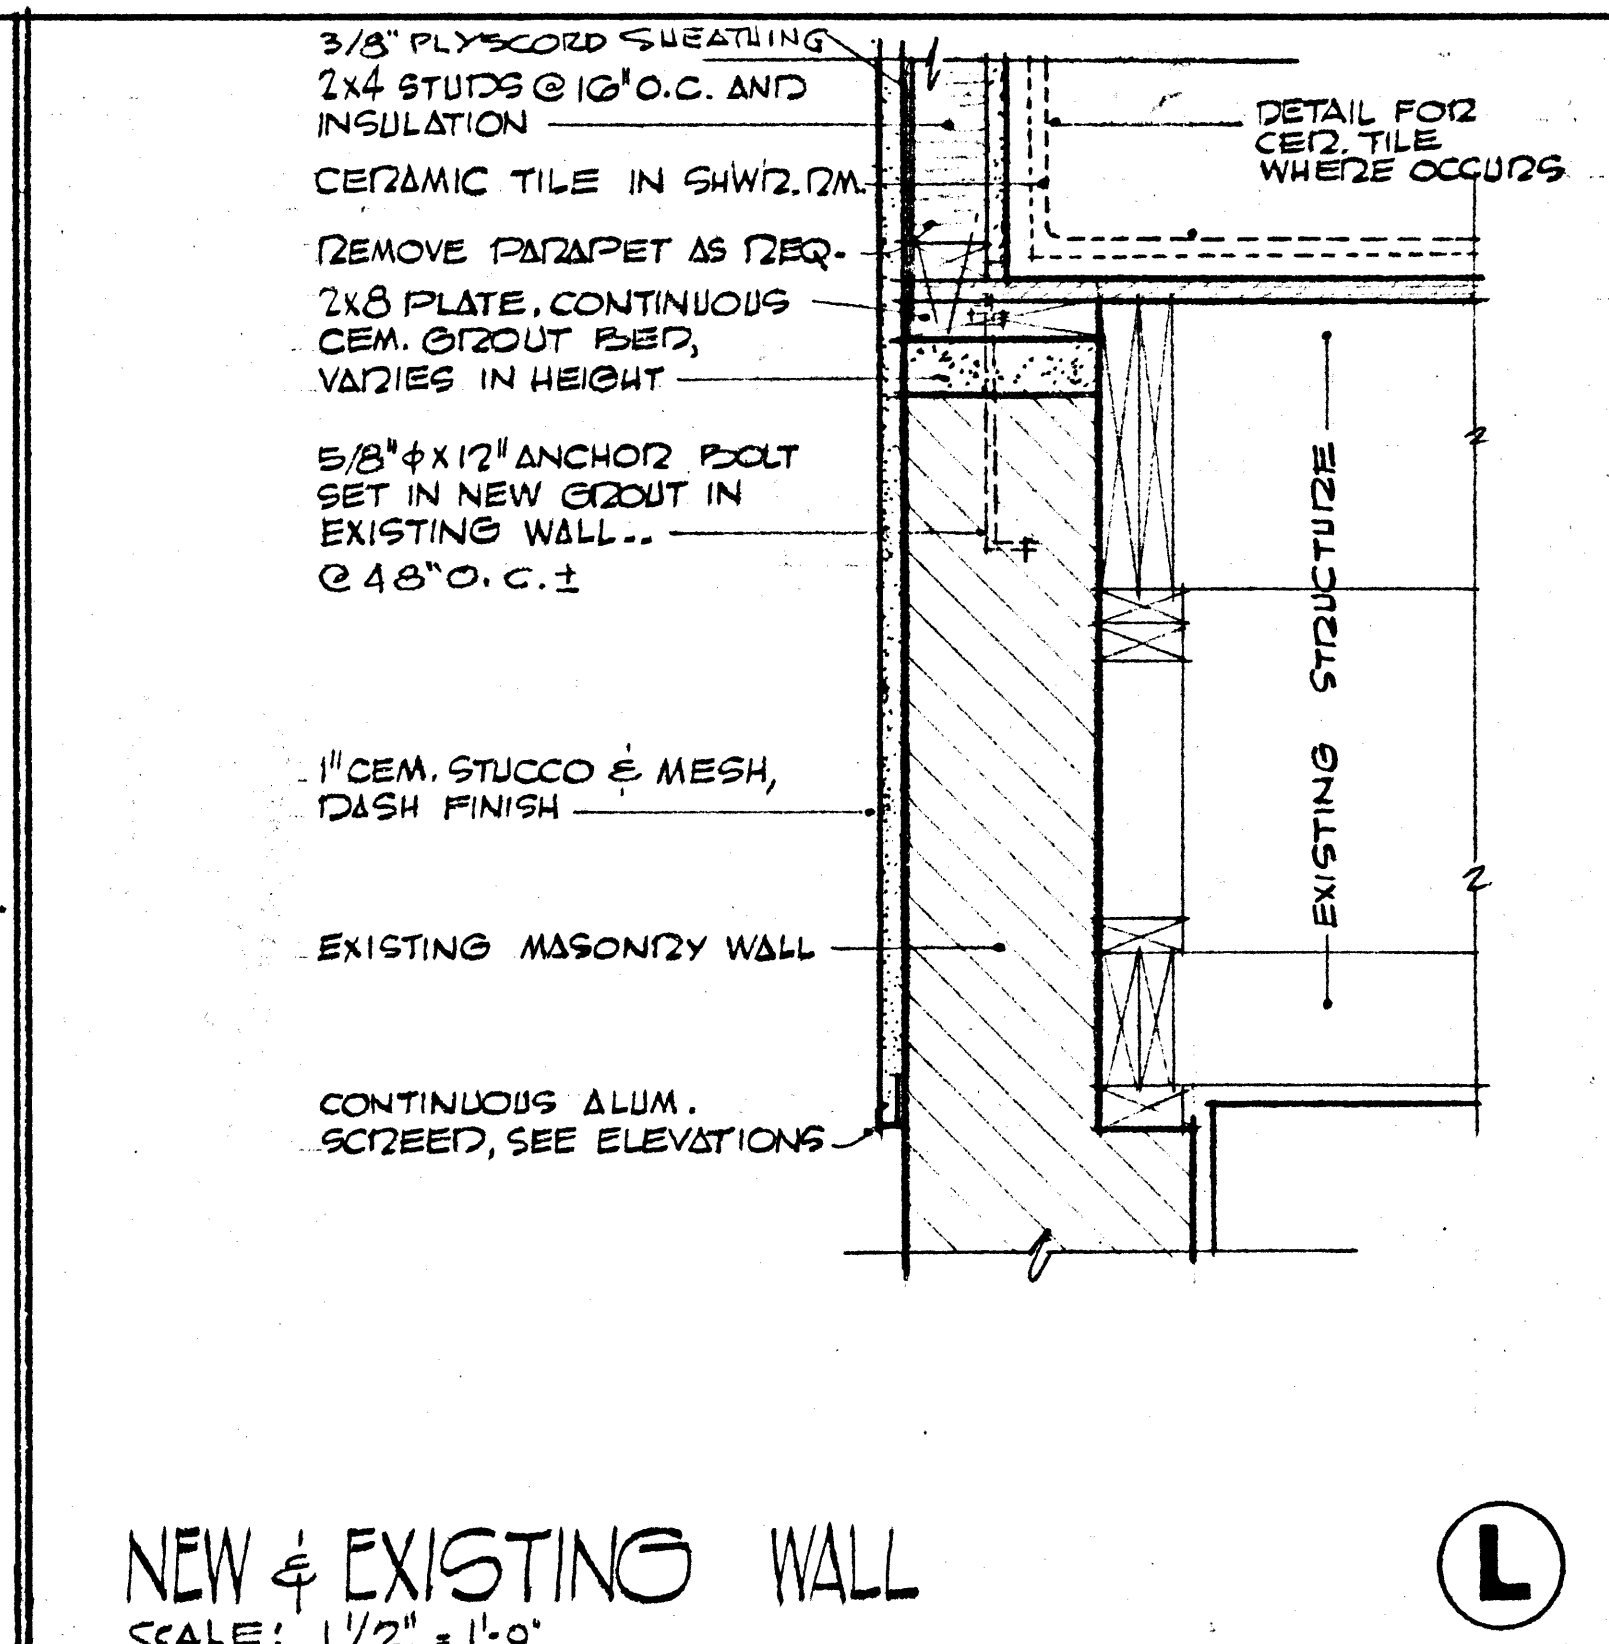
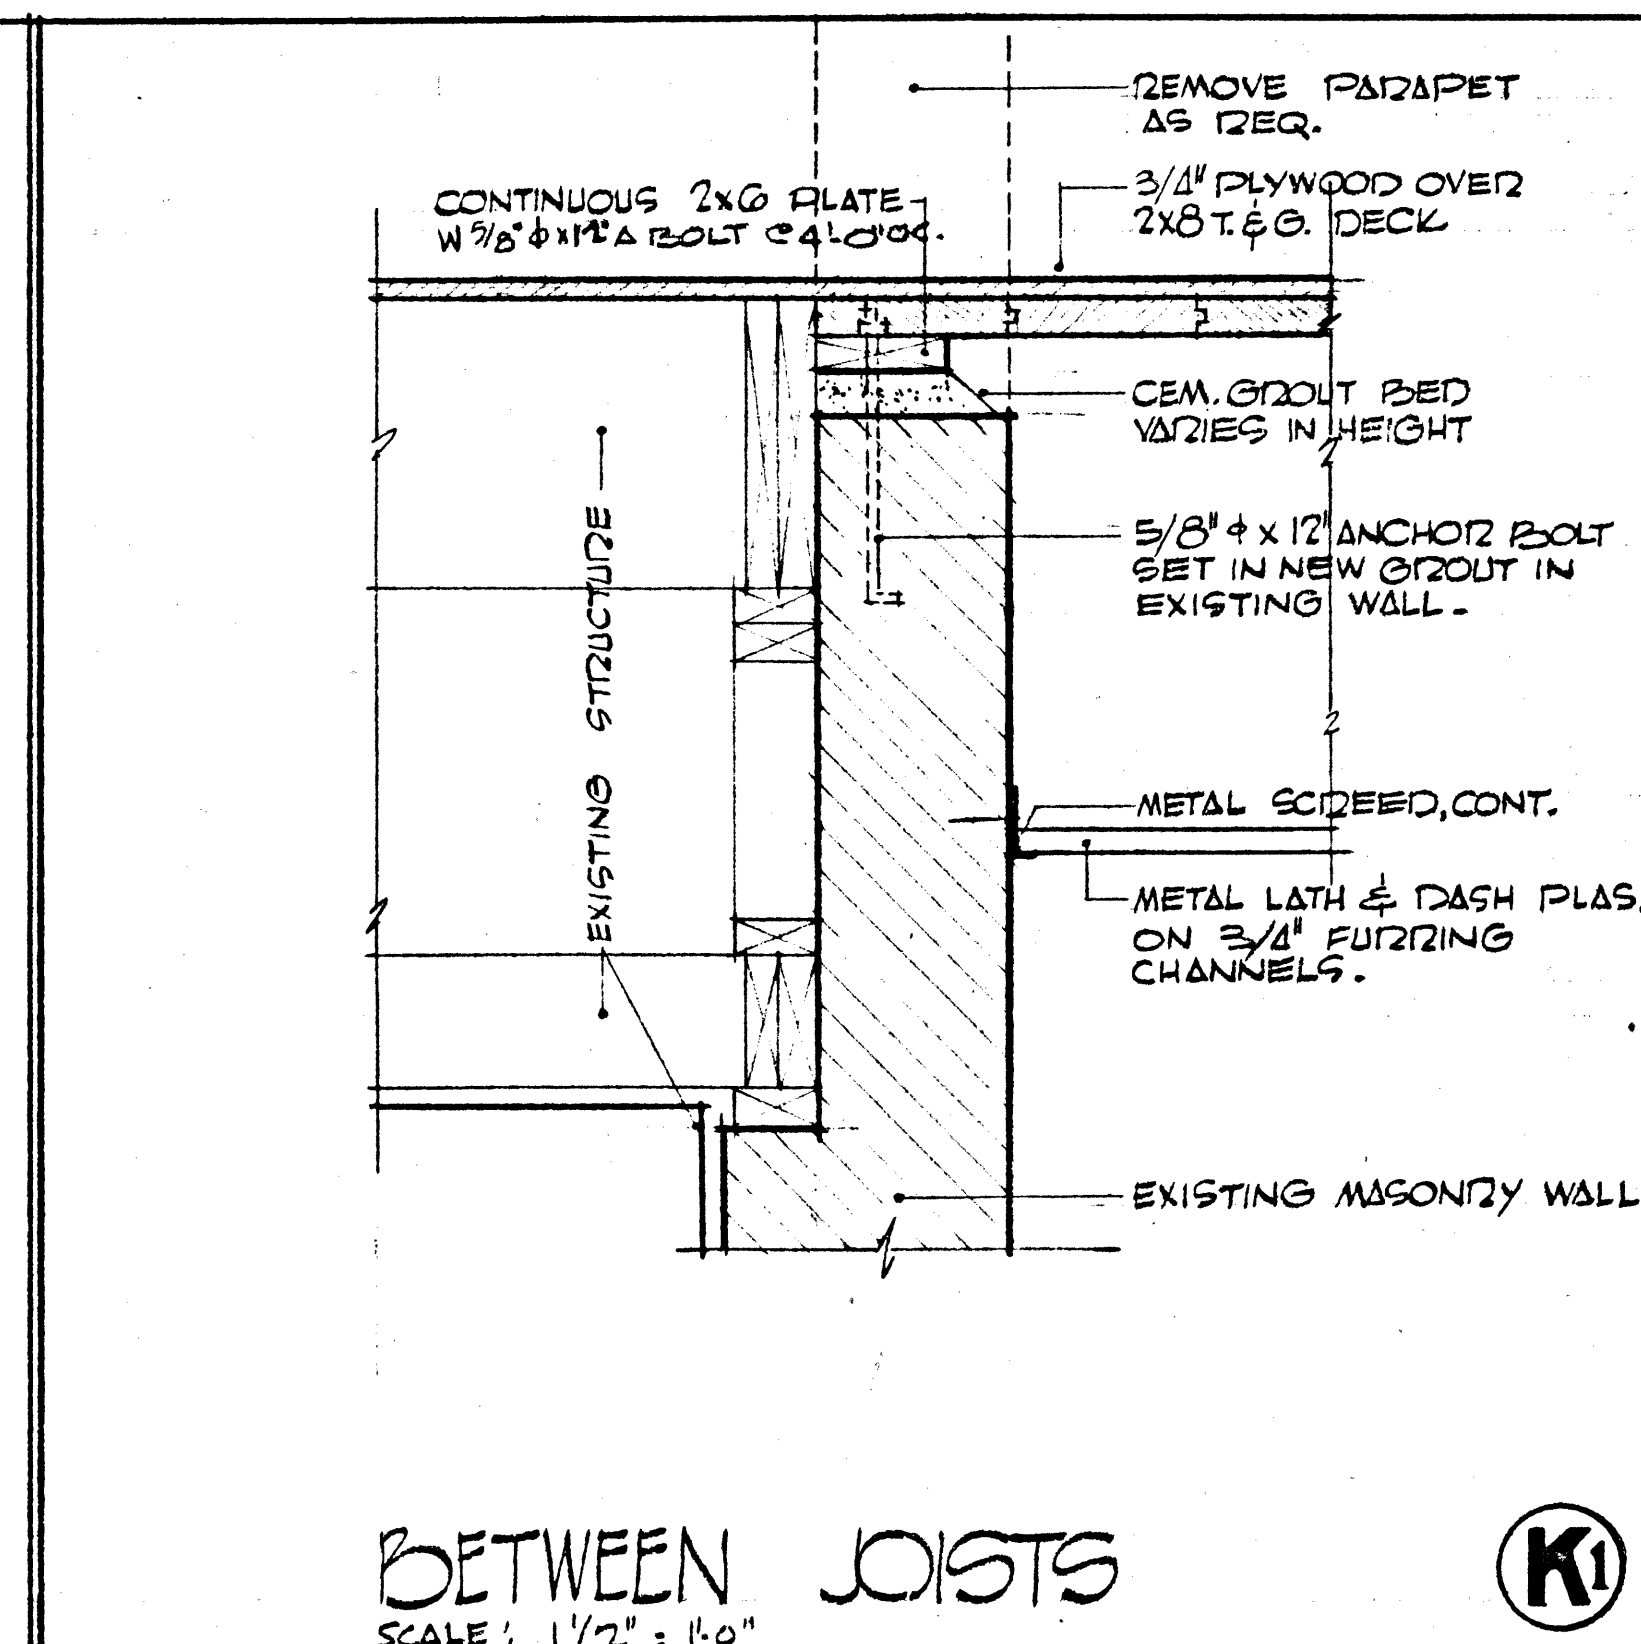


AIA

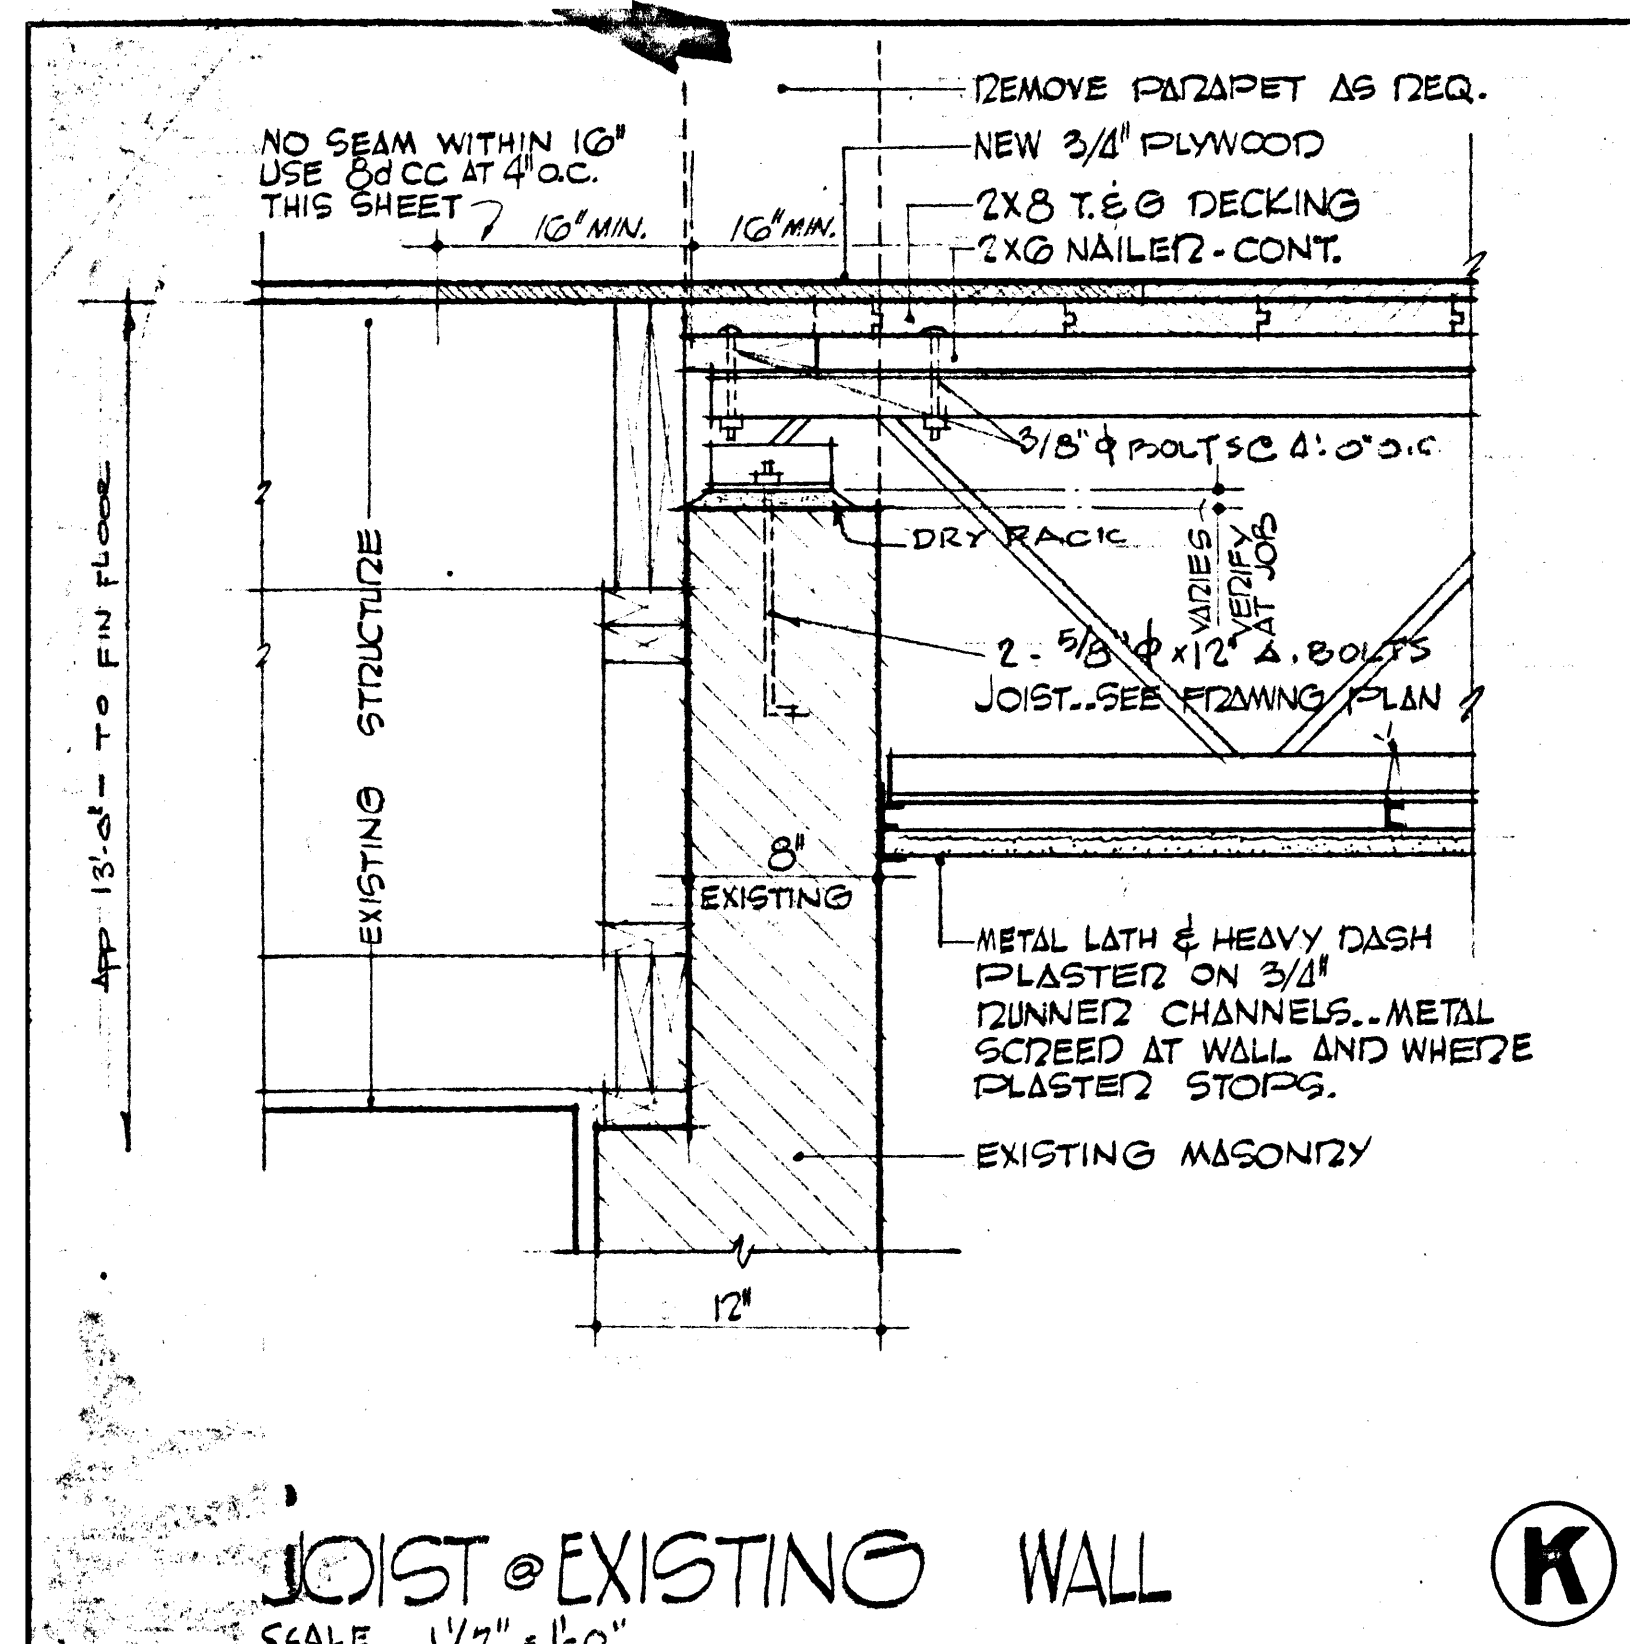

 KNIGHTON & MC DANIEL A R C H I T E C T S 2032 EAST CHARLESTON BLVD. • LAS VEGAS, NEVADA DU 4-4725	
SHEET TITLE DETAIL	
JOB TITLE CENTRAL FIDE STATION	
OWNER CITY OF LAS VEGAS	
ADDRESS LAS VEGAS, NEVADA	
JOB NUMBER	
C 123	
REVISIONS	
1	
2	
3	
4	
5	
6	
7	
8	
DRAWN BY JK-J	
CHECKED JEM	
DATE 7/27/00	
SHEET	
3-3	
OF 23	