


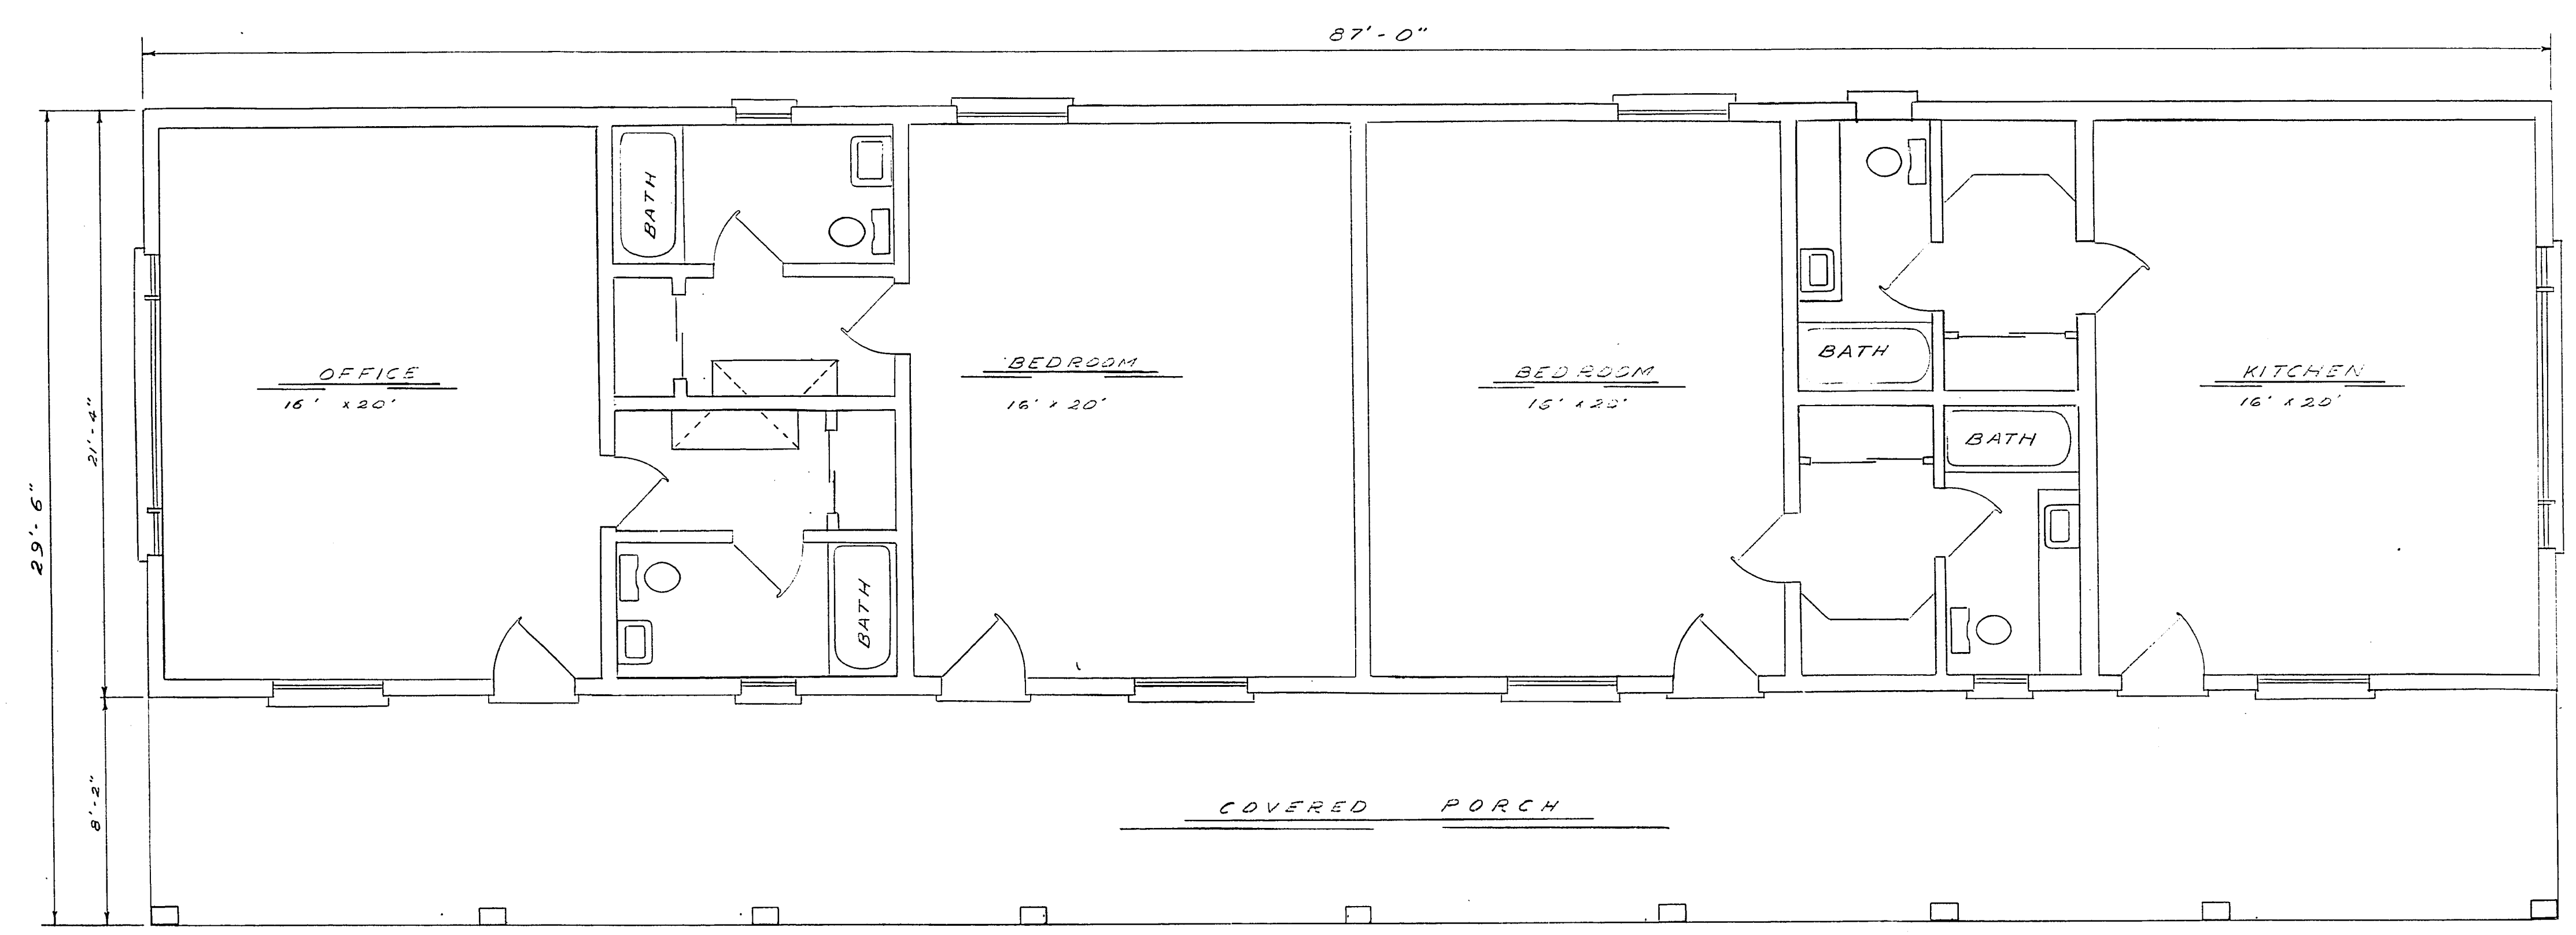

Department of Public Works
Engineering Division

FIREMEN'S QUARTERS
FIRE STATION No. 9
TULE SPRINGS PARK

scale (h)	1/4" = 1'-0"	scale (v)		drawing no.
w.o.no.	3365	f.bk.no.	NONE	630-58
design by		drawn by	J. ARNAUD	date 7-7-76
approved by	Director of Public Works	date		sht. 1 of 1