




FOR INFORMATION ONLY	APPROXIMATE QUANTITIES			
	ITEM	DESCRIPTION	UNIT	QUANTITY
		CLEAN AND REMOVE BUBBLED AND DETERIORATE BUILT UP ROOFING	L. S.	
		REMOVE WALL FLASHING	L. F.	74
		NEW ROOFING	S. F.	3333
		NEW WALL FLASHING	L. F.	74

FOR INFORMATION ONLY	APPROXIMATE QUANTITIES			
	ITEM	DESCRIPTION	UNIT	QUANTITY
		CLEAN AND REMOVE BUBBLED AND DETERIORATE BUILT UP ROOFING	L. S.	
		REMOVE WALL FLASHING	L. F.	74
		NEW ROOFING	S. F.	3333
		NEW WALL FLASHING	L. F.	74

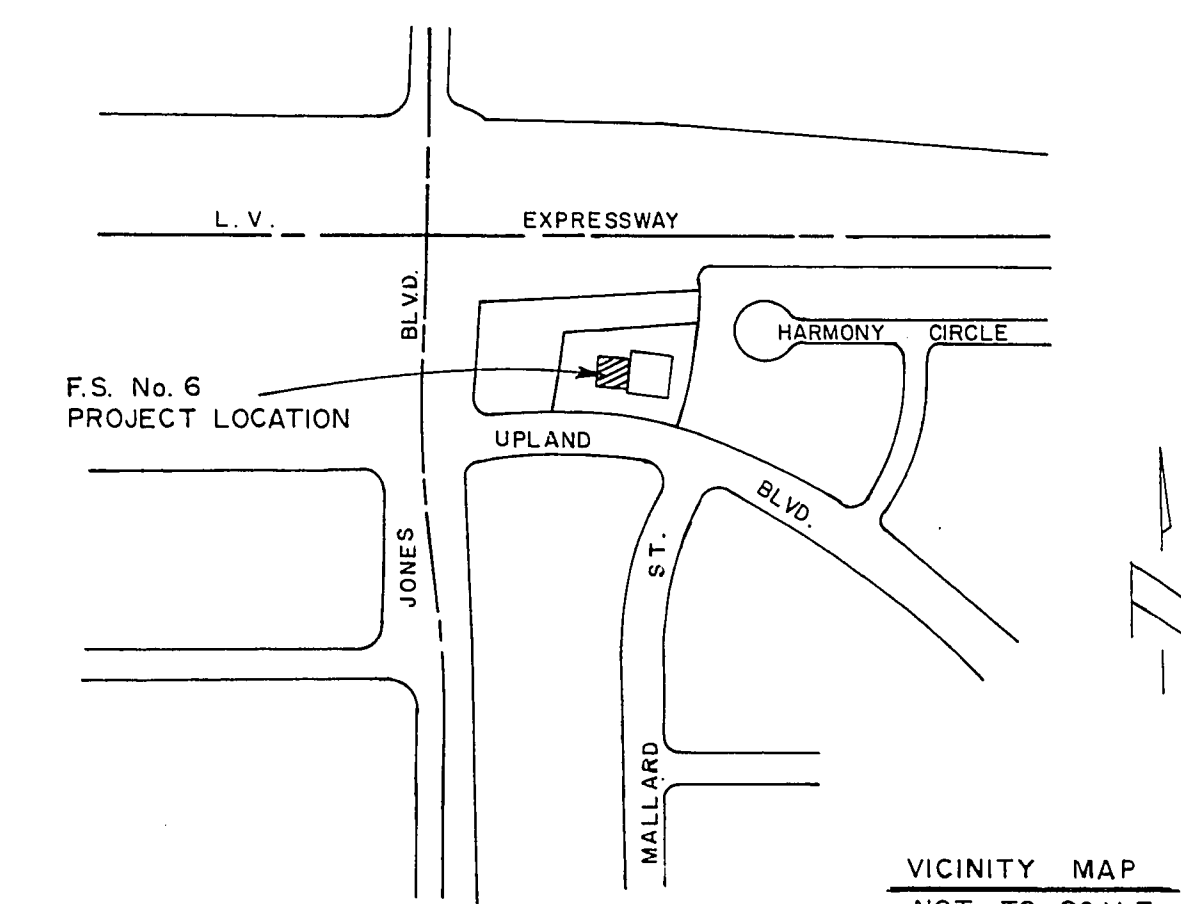


VICINITY MAP
NOT TO SCALE

SCALE: 3/4" = 1' - 0"
EXISTING ROOF

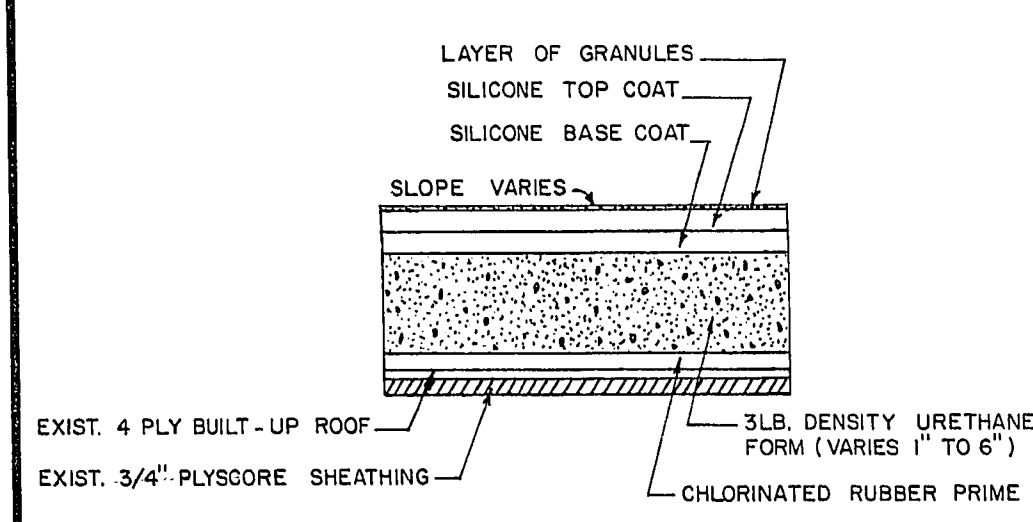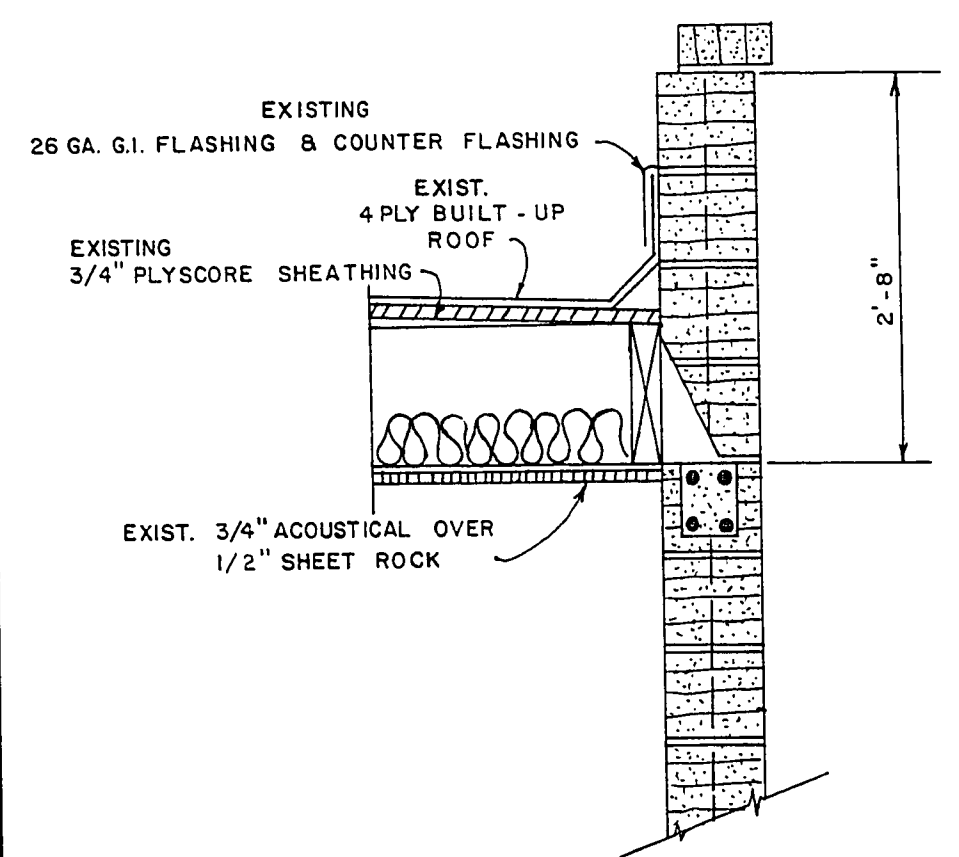

SILICONE BUILT-UP ROOF
NOT TO SCALE

APPROX. S.F. WALL AREA	<u>225</u>
APPROX. S.F. ROOF AREA	<u>3108</u>
TOTAL S.F. OF ROOFING	<u>3333</u>

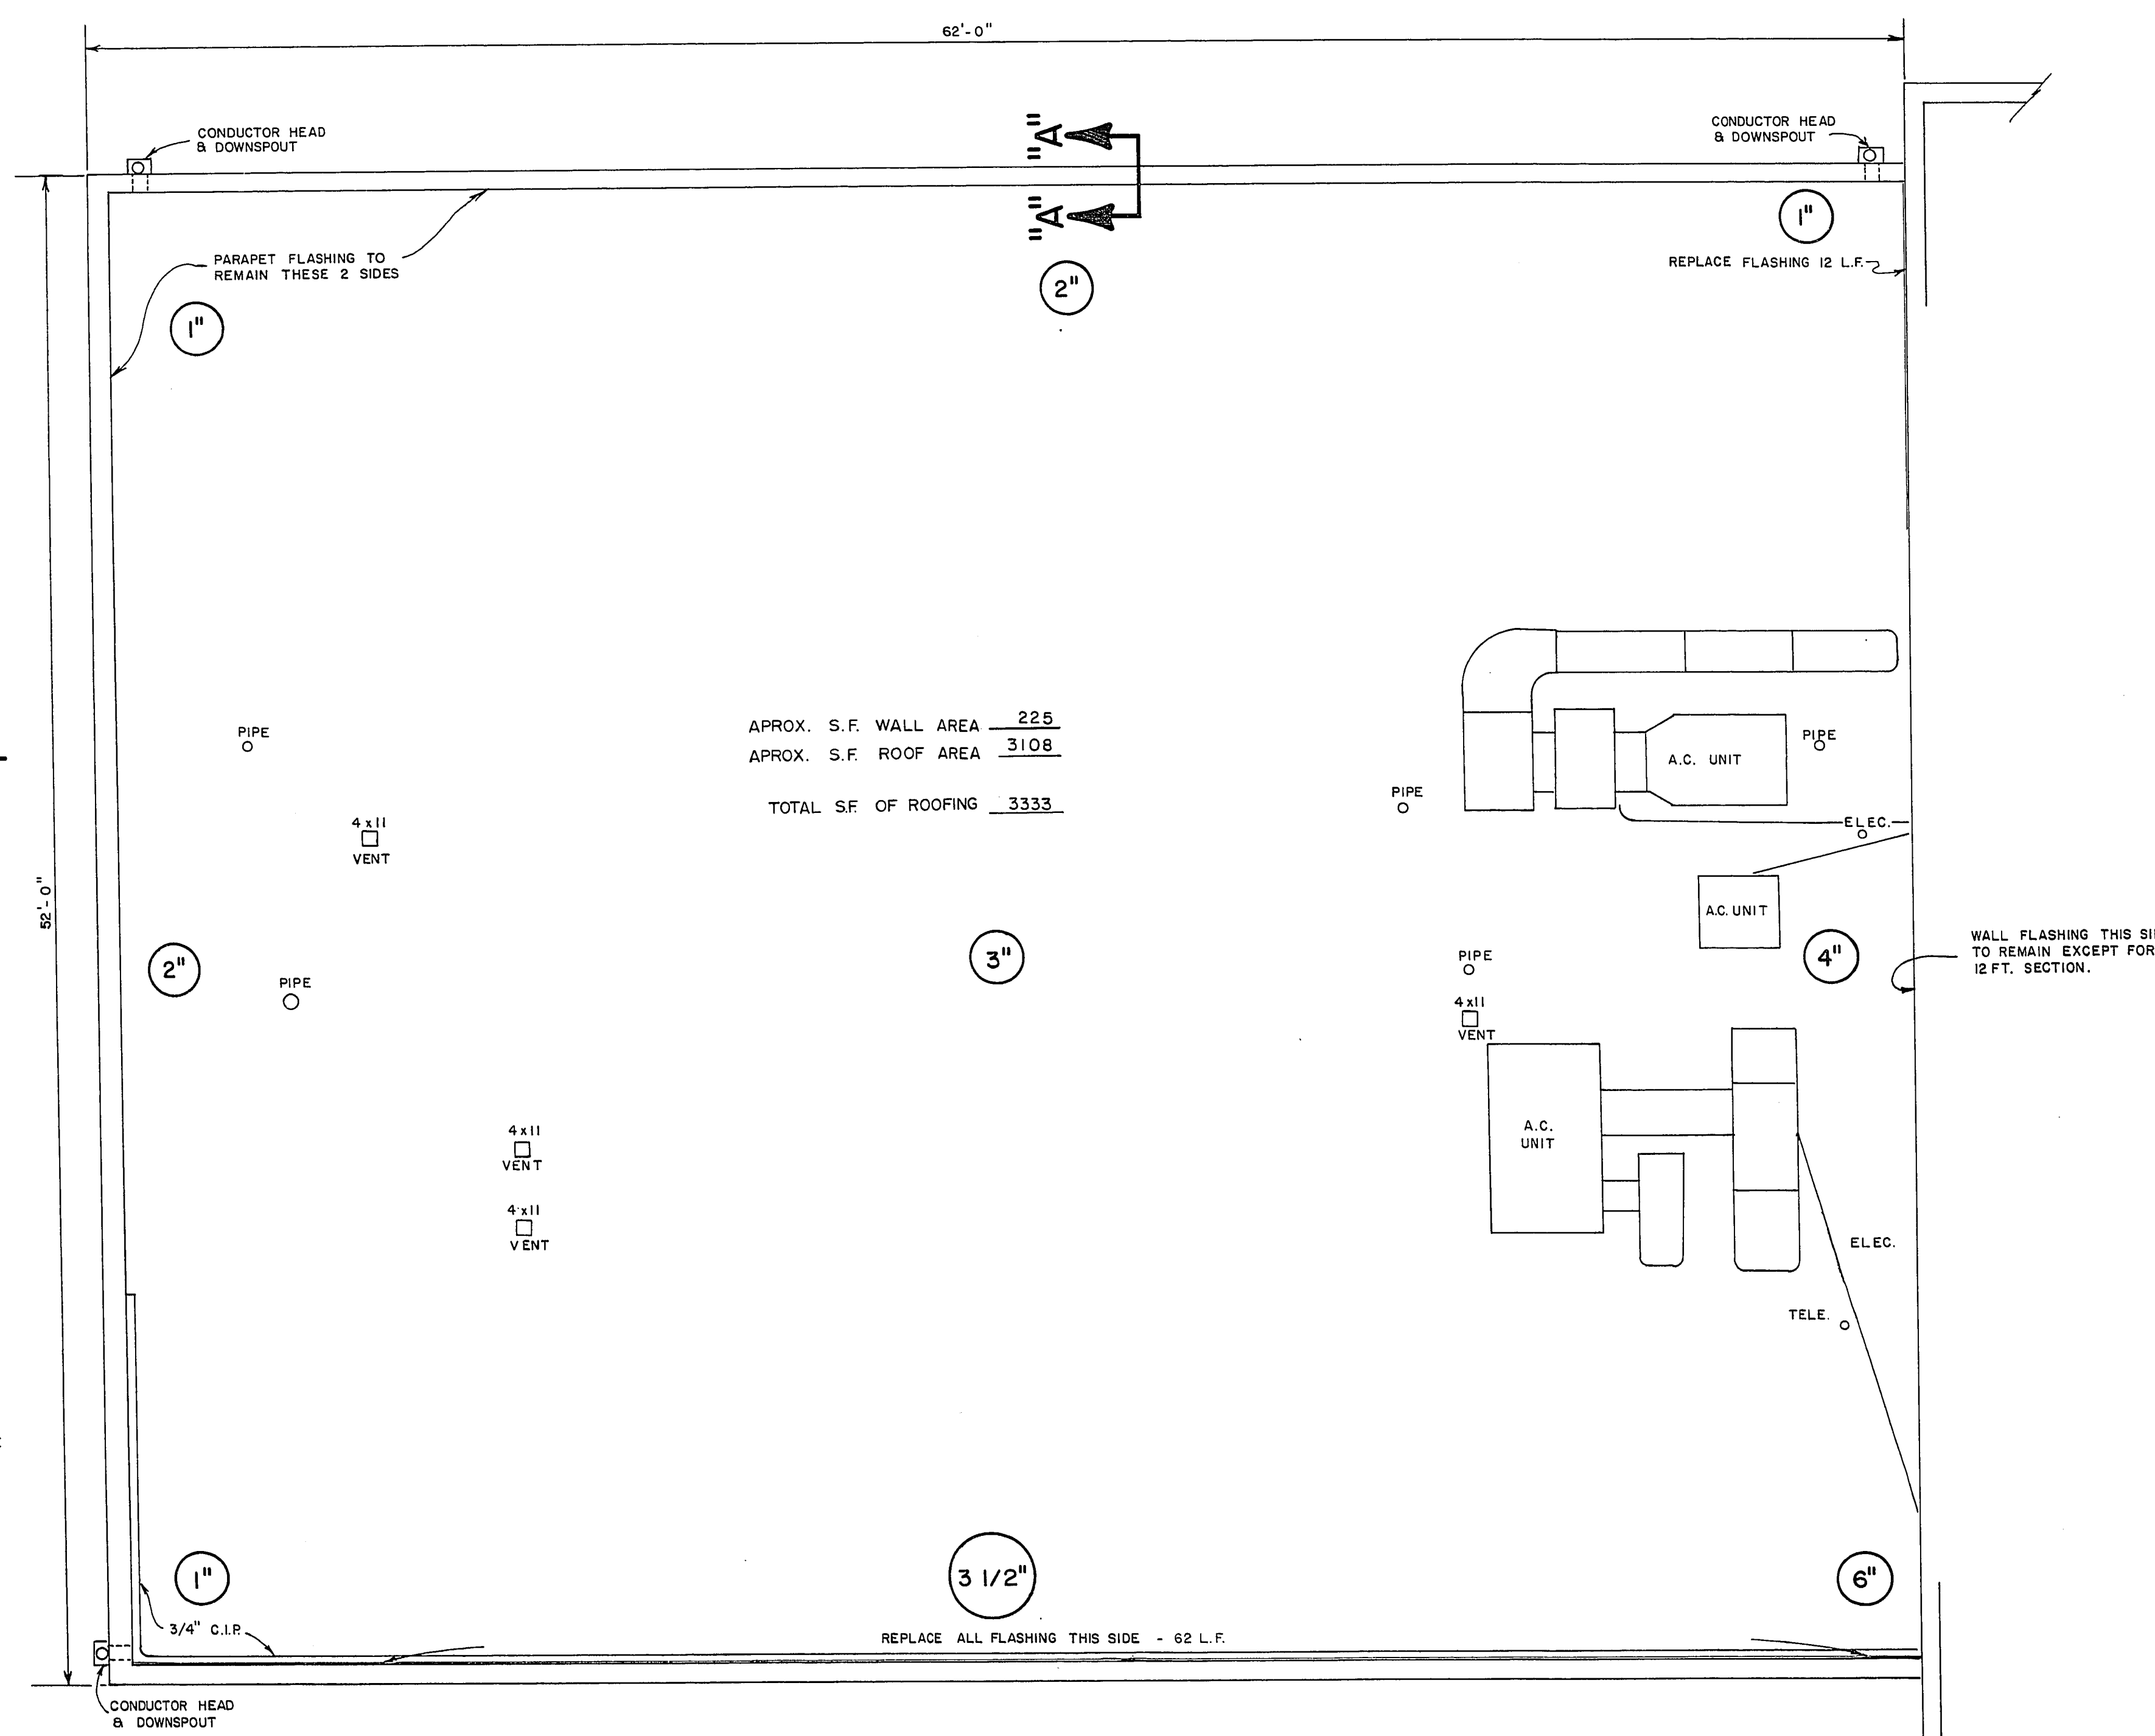

SCALE: 1/4" = 1'-0"

GENERAL NOTES

1. ROOFING TO BE BUILT UP FROM 1" TO 6" AND SLOPED TO DOWN SPOUTS.
2. DEPTH OF BUILD UP IS NOTED IN THE CIRCLES SHOWN ON THE DRAWING.


APPROVED

George J. Ford
FIRE SERVICES

2-8-79
DATE

2-8-79
DATE

CONTRACT
DRAWING
FEB. 16, 1979

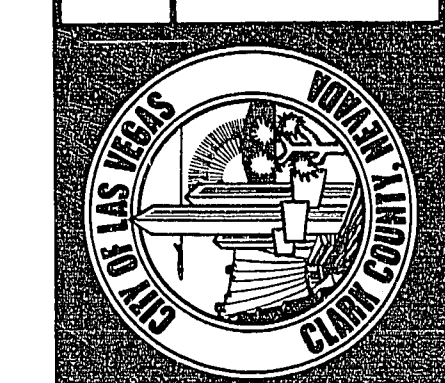

Drawing no.
630.69

Department of Public Services Engineering Design Division

ROOF REPAIR

FIRE STATION
No. 6