

MATERIAL LIST

MARLITE "SYSTEM 800" LANDSCAPE SCREENS


QUAN.	NUMBER	SURFACE	COLOR
1	2460	VEREL FAB	GRAY MIX
1	3060	"	"
2	3660	"	"
1	4860	"	"
4	6060	"	"

STANDARD ACCESSORIES
(INCLUDED IN SCREEN PRICE)






QUAN.	NUMBER	DESCRIPTION
2	MDS002	90 TWO DIRECTION
6	MDS003	TWO DIRECTION
2	MDS007	ONE DIRECTION
2	MDS011	90 TWO DIRECTION
6	MDS013	TWO DIRECTION

NOTE: ALL ALUMINUM SURFACES
TO BE PAINTED BRONZE
BAKED ENAMEL

OUTLINED AREA TO BE INSTALLED
W/ ESTATE CARPET, ULTMETAD AS MFG'D BY
TATE ARCHITECTURAL PRODUCTS;
18" x 18" CARPET TILES - BROOKSHIRE -
GREY IN COLOR & INSTALL METAL
TRIM @ ALL DOORS

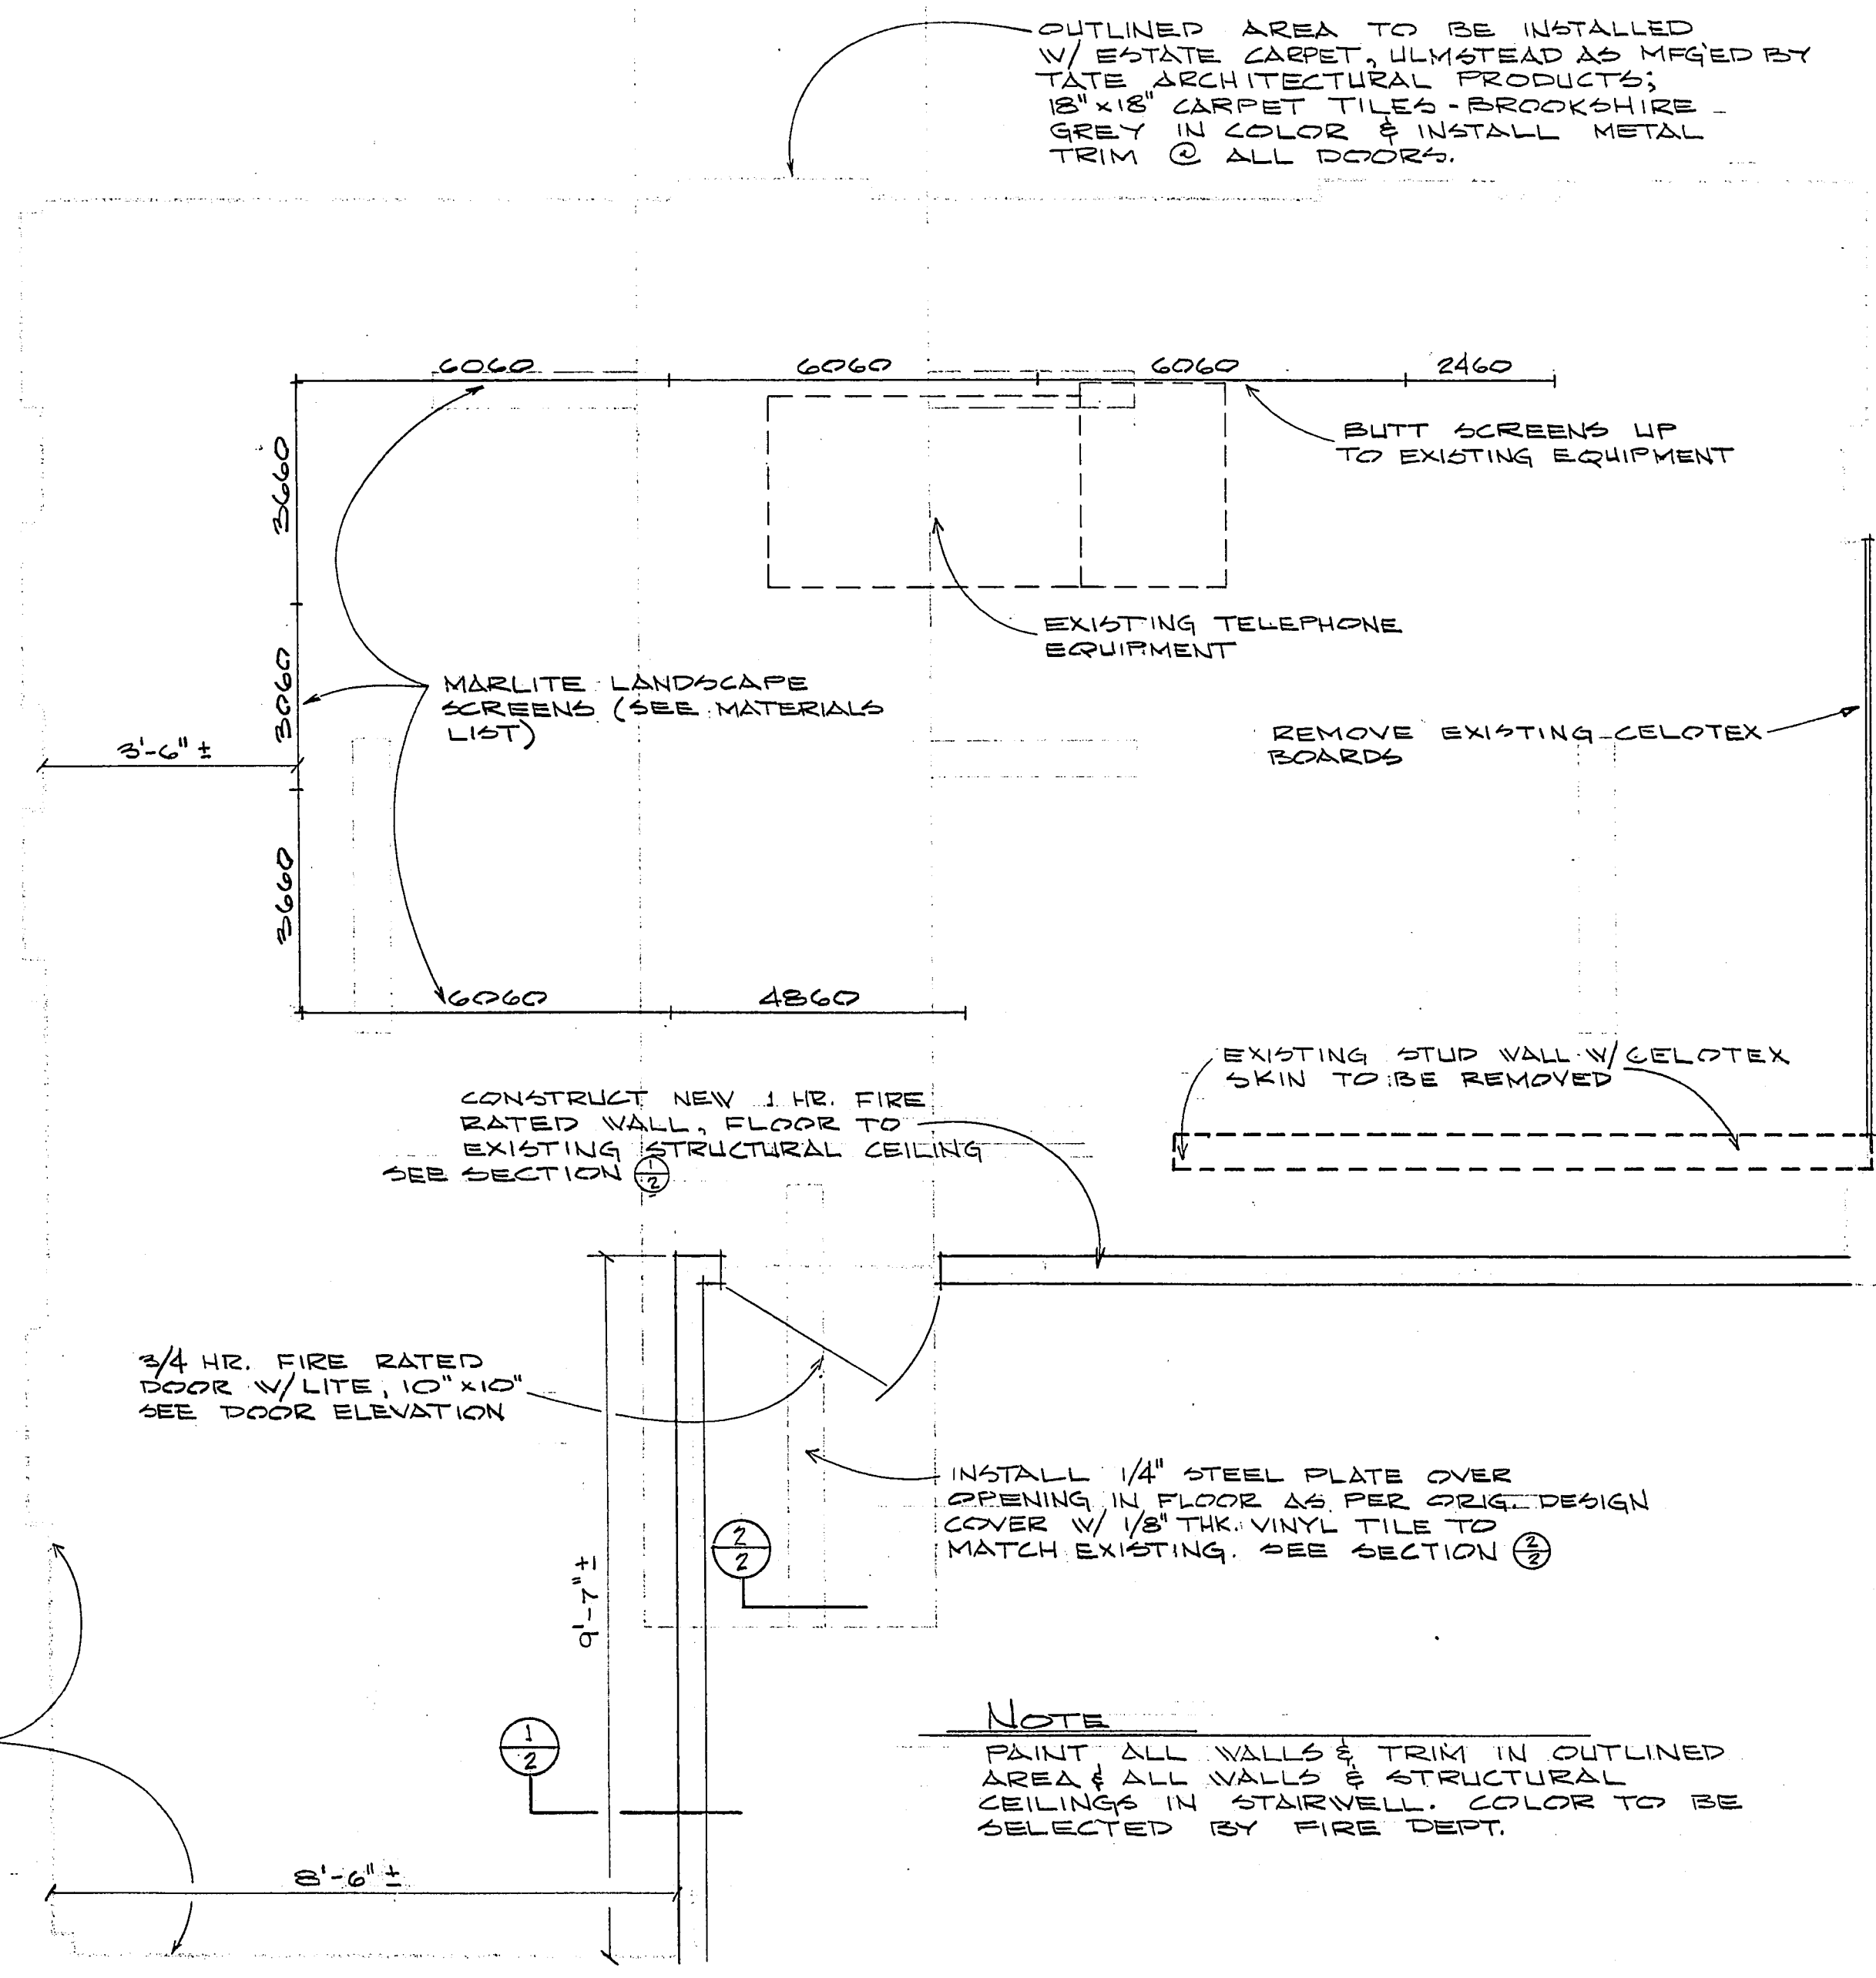

NOTE
PAINT ALL WALLS & TRIM IN OUTLINED
AREA & ALL WALLS & STRUCTURAL
CEILINGS IN STAIRWELL. COLOR TO BE
SELECTED BY FIRE DEPT.

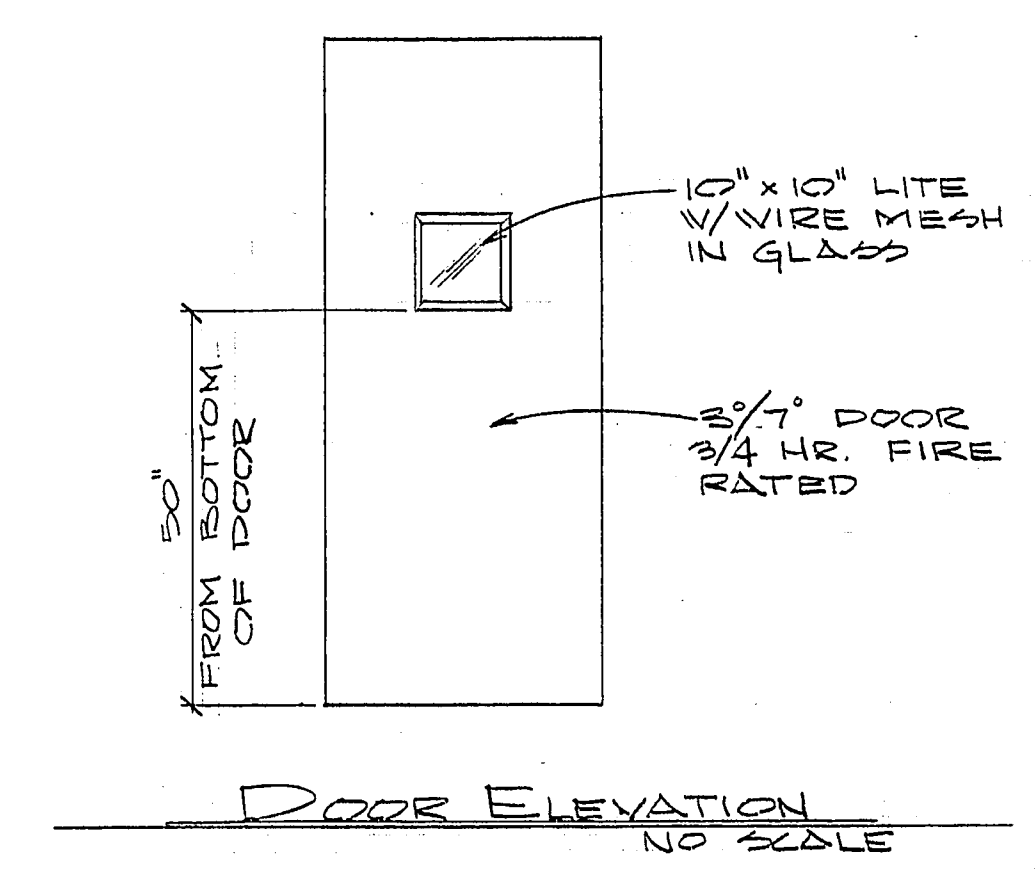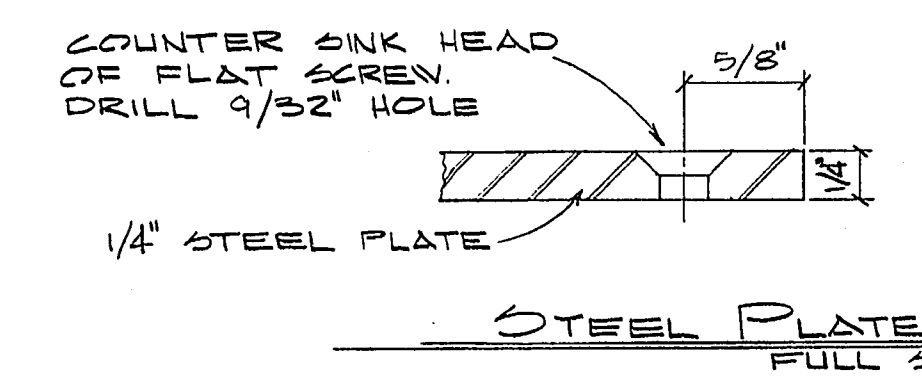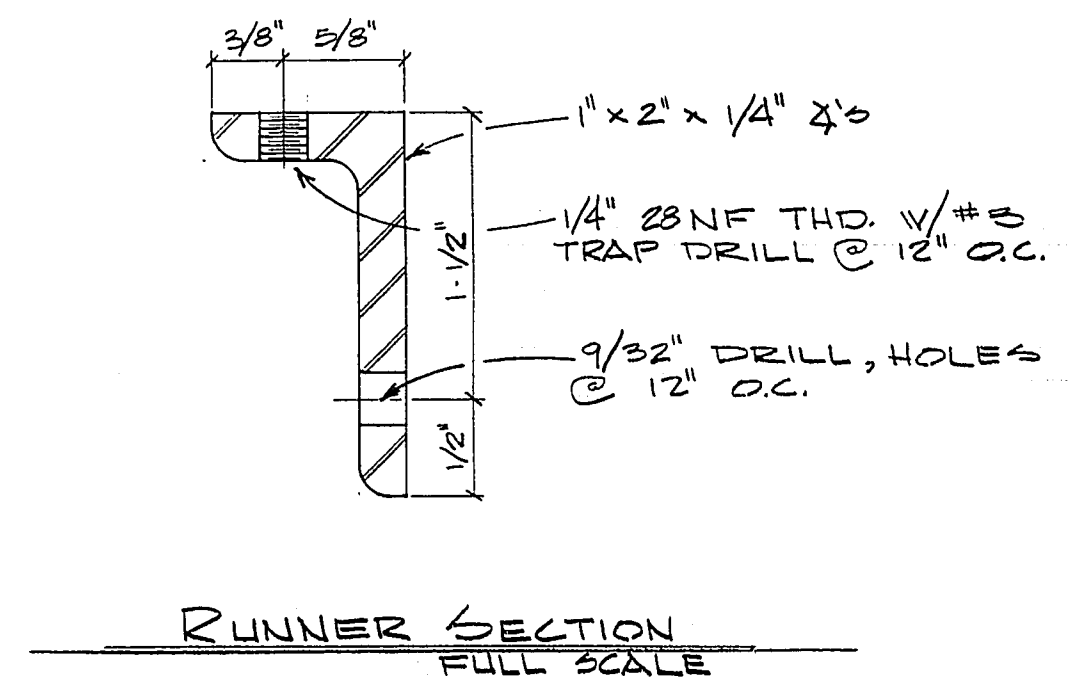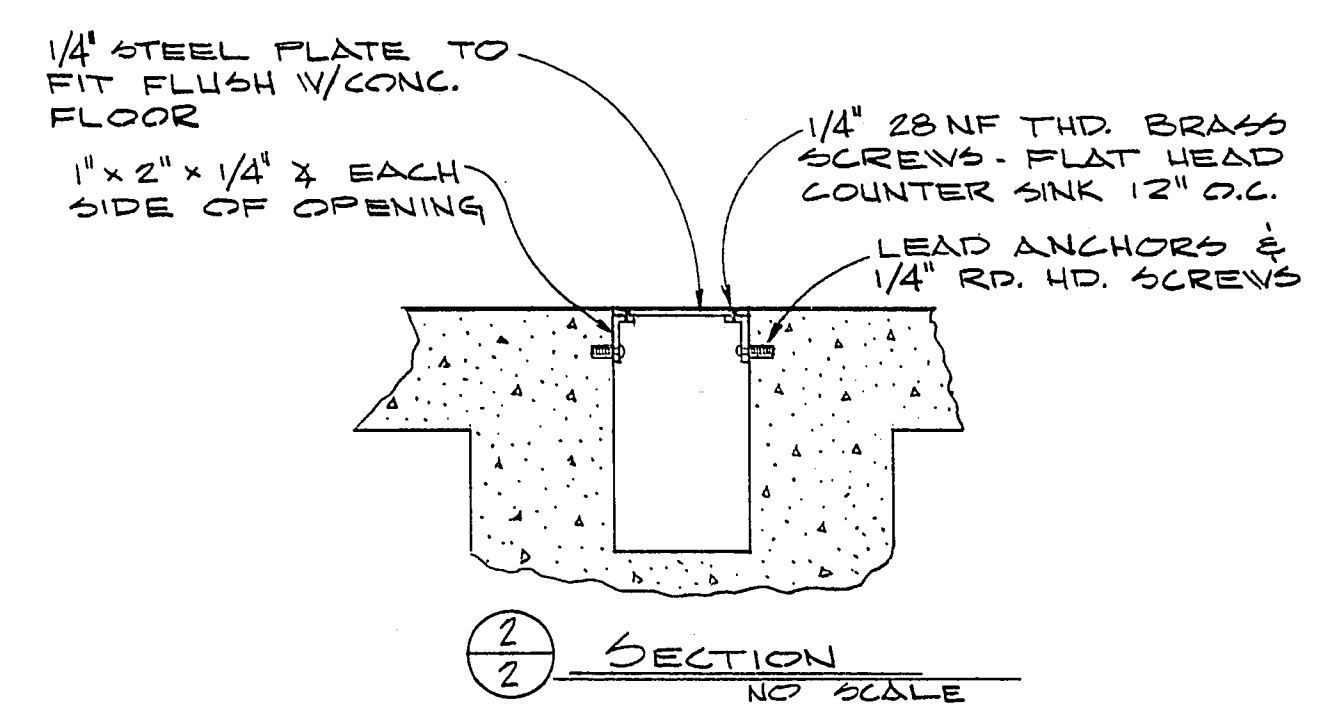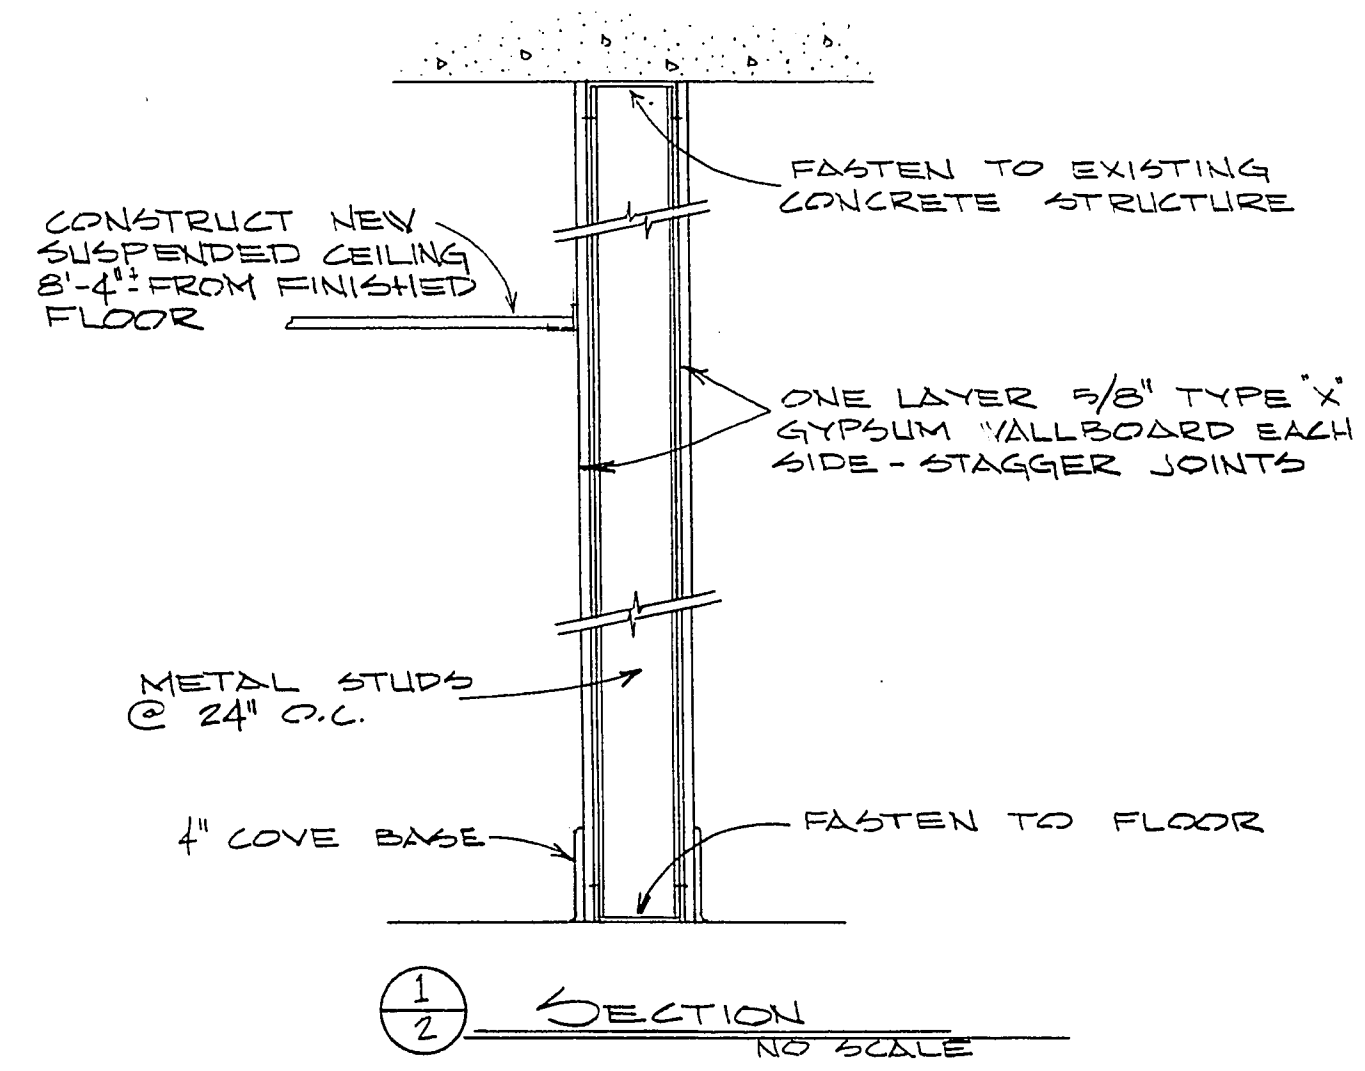

CITY OF LAS VEGAS
FIRE ALARM BUILDING - REMODEL
1ST FLOOR CONSTRUCTION PLAN
8/1/79
8/1/79
BRIELEGGE

600-104
1009
11