

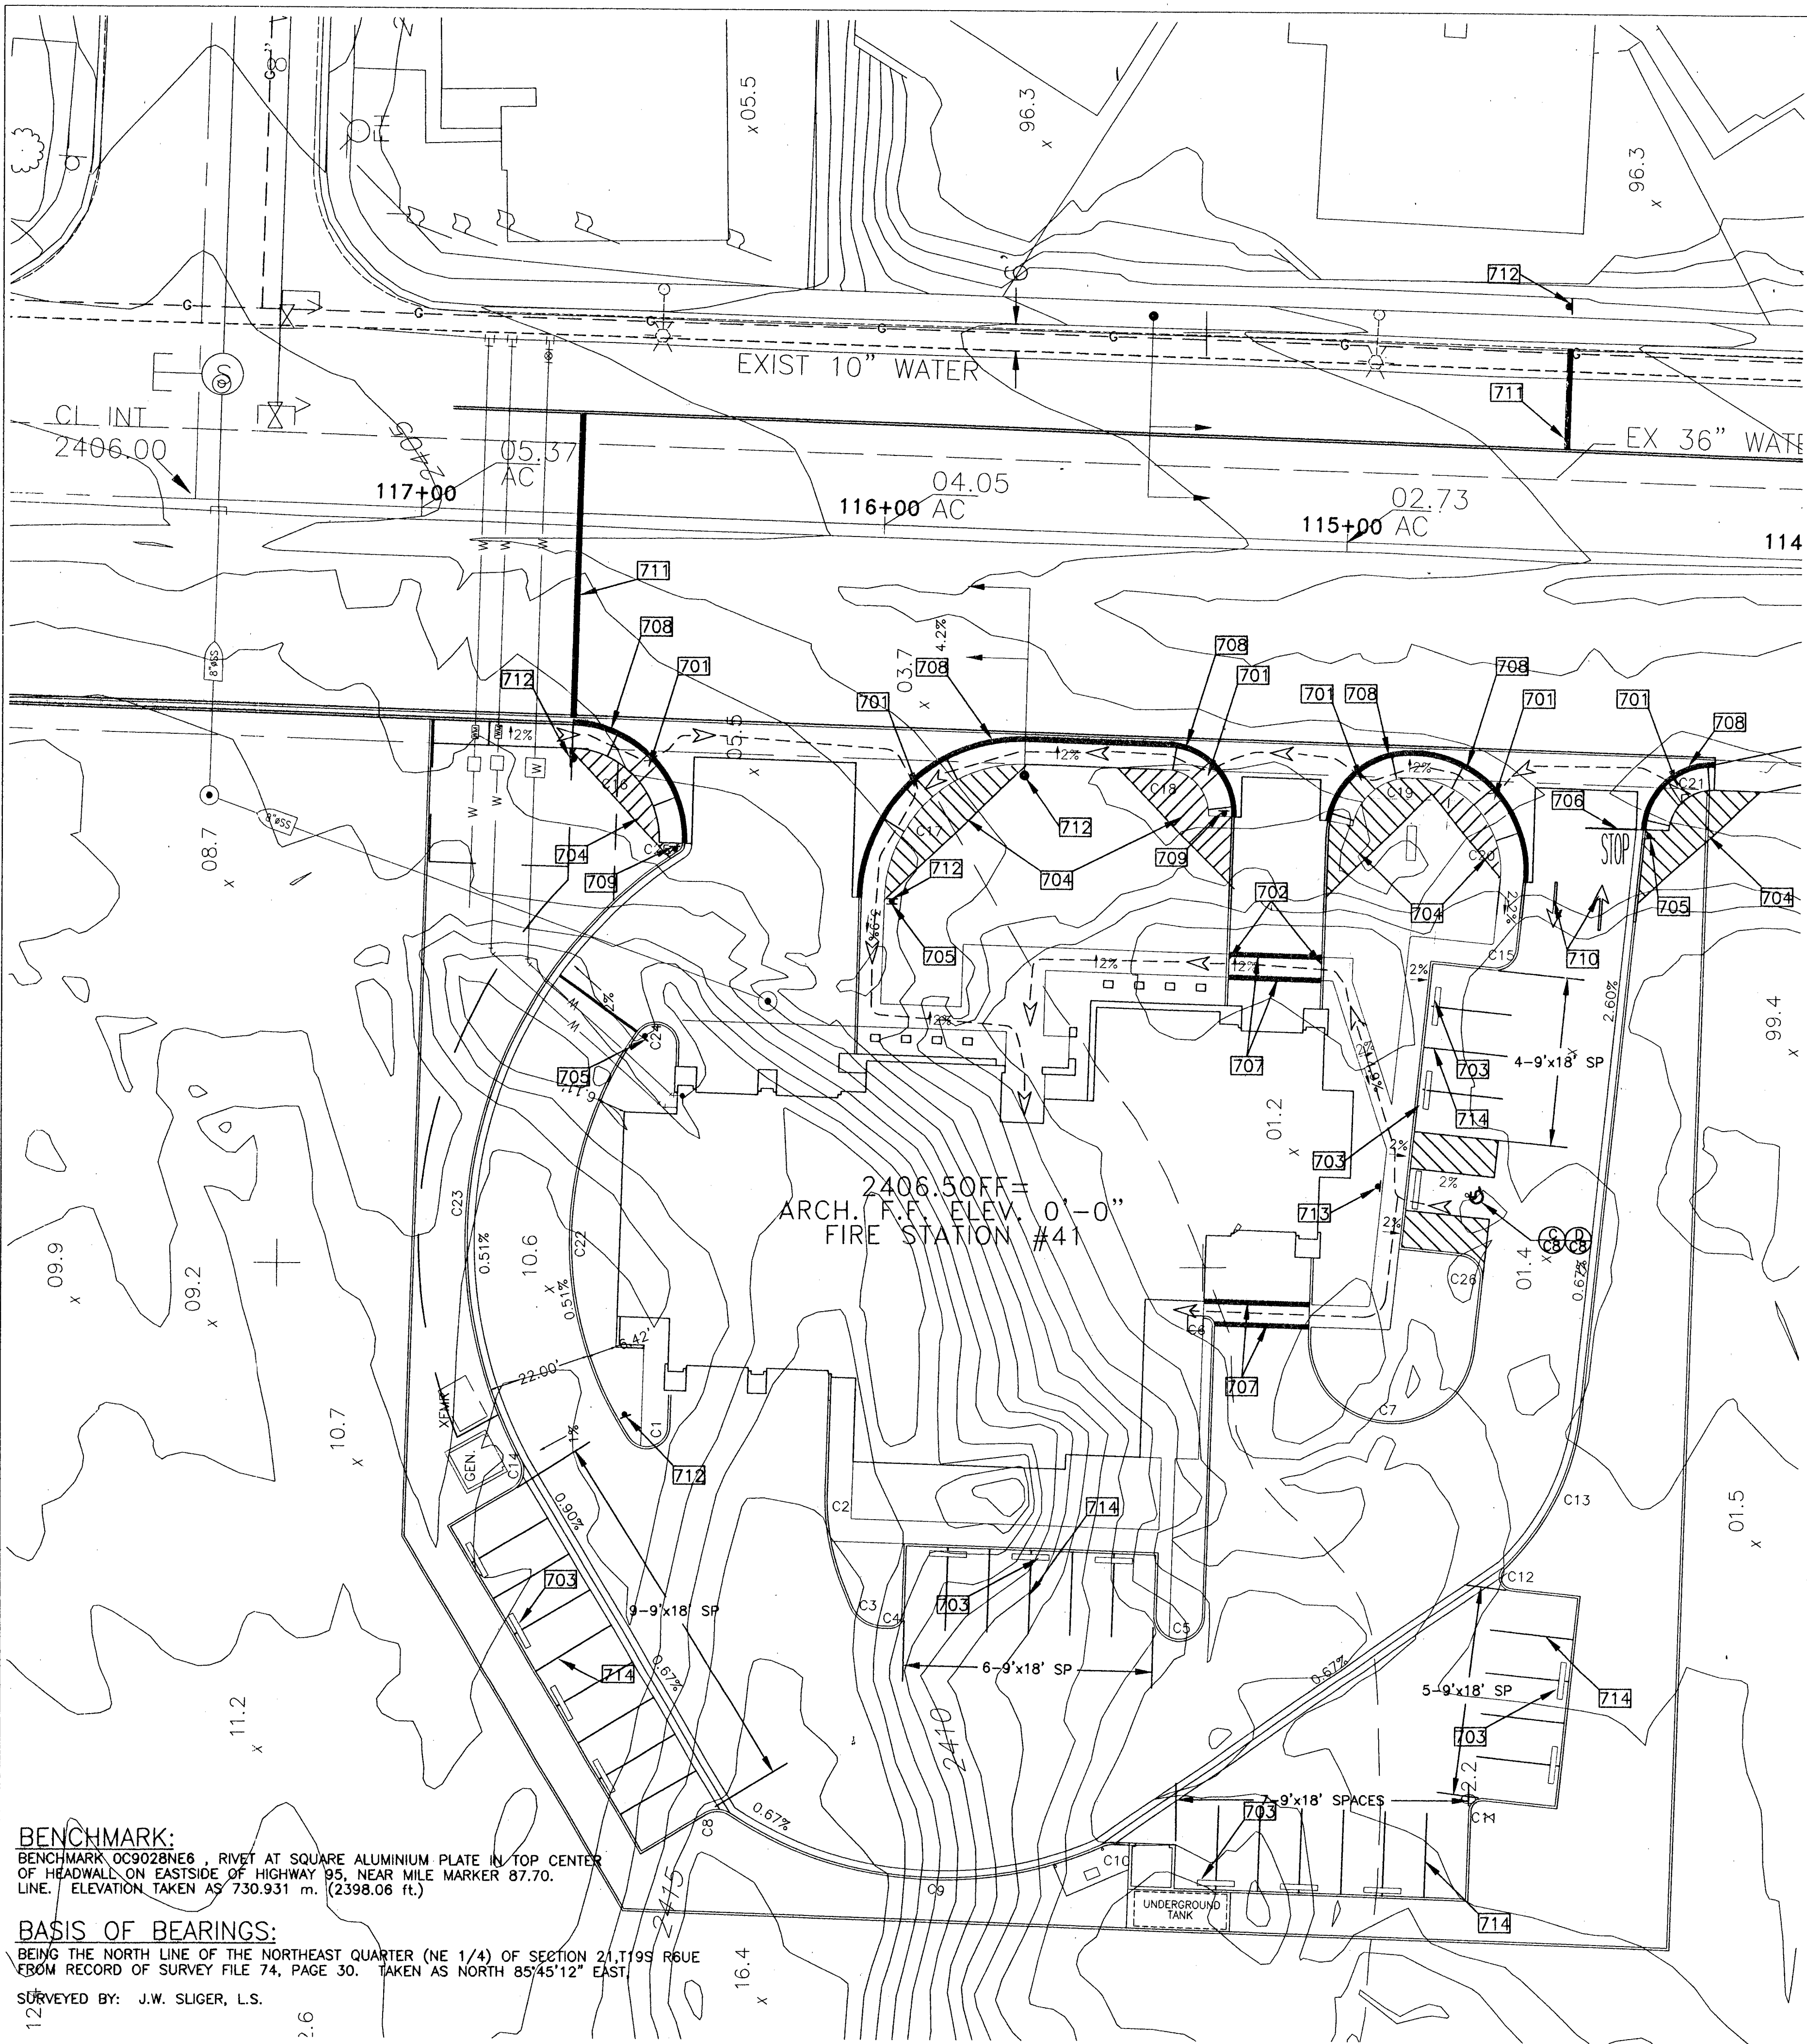


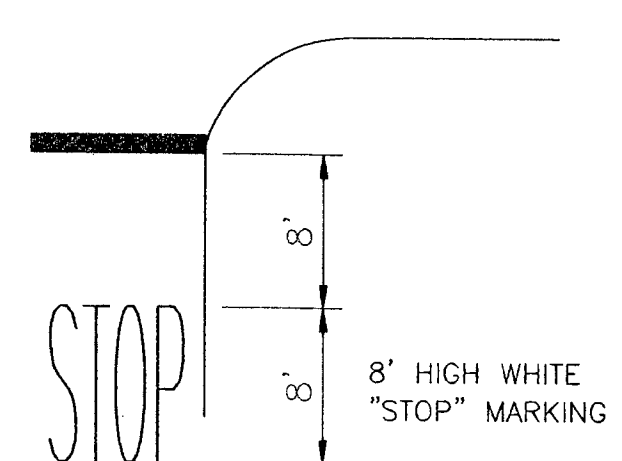


NOTE:


1. STOP BAR TO BE PLACED ADJACENT TO EXISTING STOP SIGN.

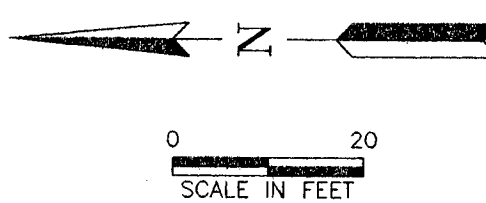

TYPICAL PAVEMENT MARKINGS (B)
N.T.S.

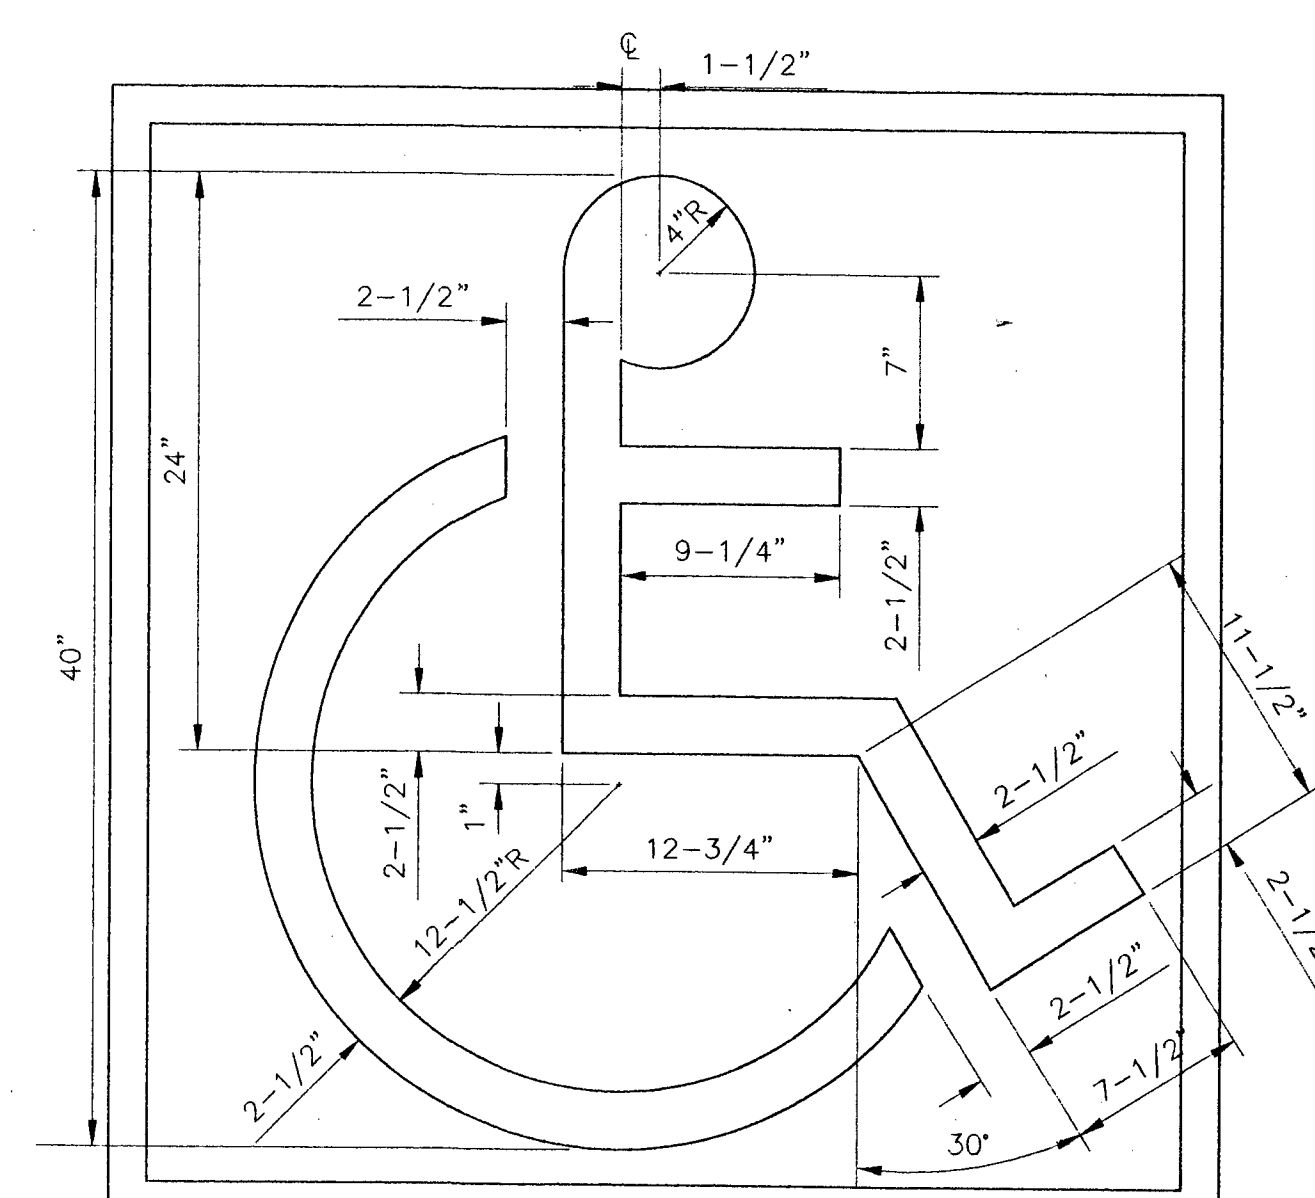


HANDICAP SYMBOL (C)
N.T.S.

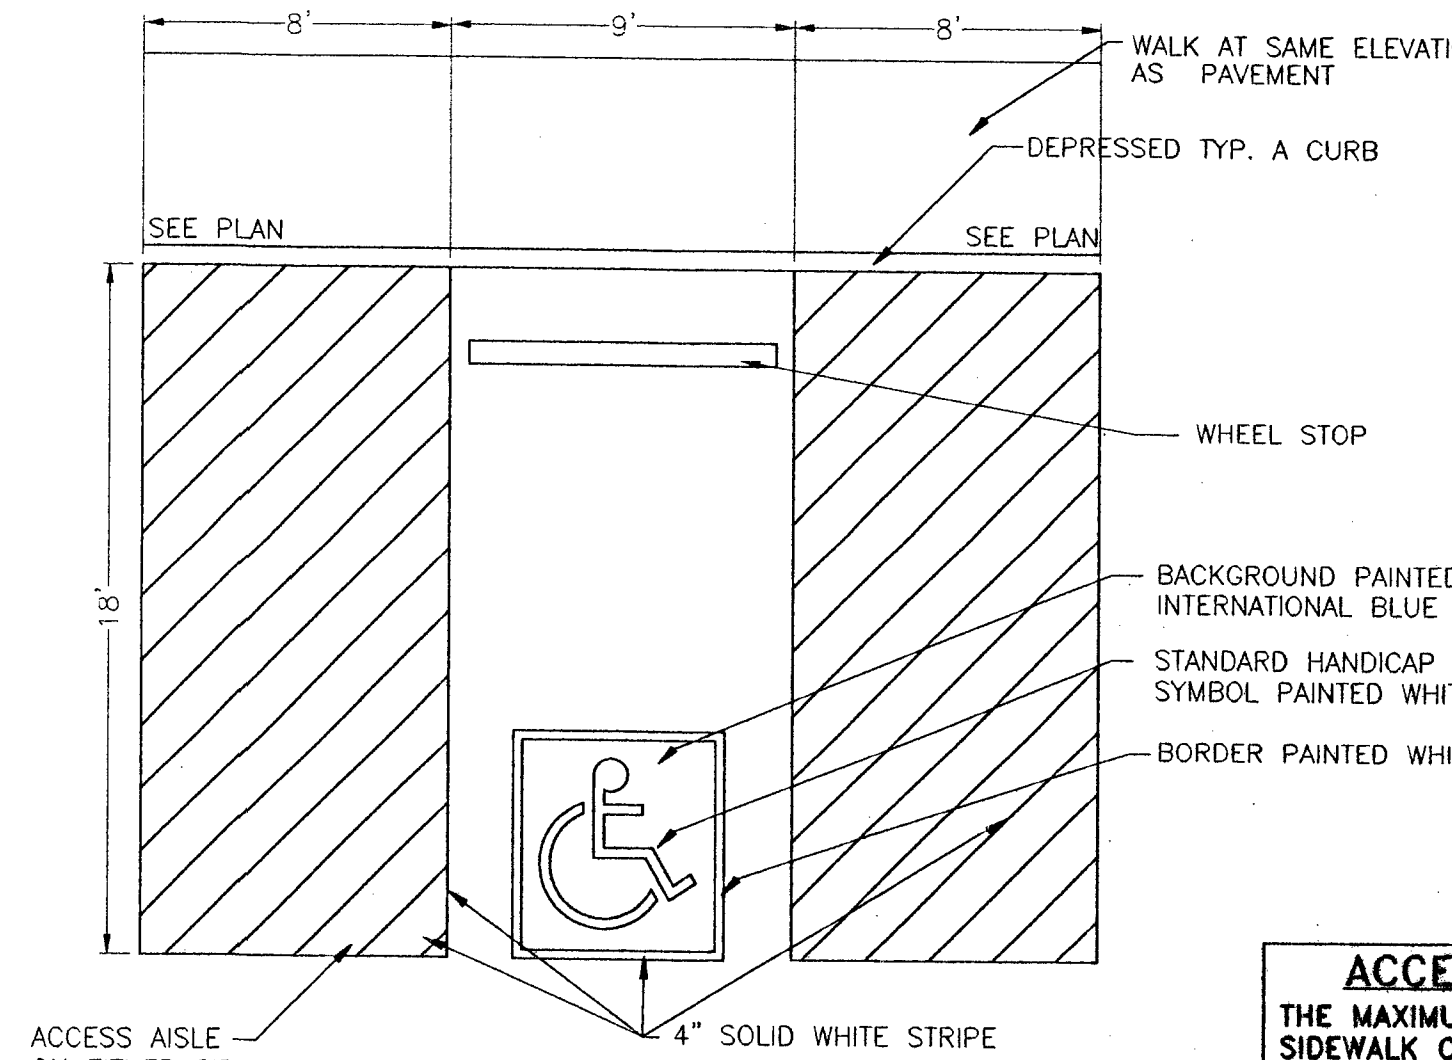

ACCESSIBLE PARKING STALL DETAIL (D)
1"=5'


CONSTRUCTION NOTES

NO.	DESCRIPTION
701	CONSTRUCT SIDEWALK RAMP CASE 1 PER C.C.S.D. 235, A=8, B=8
702	DEPRESS CURB TO FINISH SURFACE (05.49±) FOR FULL WIDTH OF SIDEWALK
703	PARKING BUMPER PER C.C.U.S.D. DRAWING 238, PARKING BUMPER TO BE PAINTED YELLOW. BUMPER TO BE ATTACHED TO PARKING AREA WITH 12" LONG #4 REBAR. REBAR TO BE SET IN CONCRETE 6" MIN. FILL HOLE WITH GROUT.
704	SIGHT VISIBILITY TRIANGLE PER C.C.S.D. 404.16
705	INSTALL STOP SIGN PER M.U.T.C.D. R-1 24"x24"
706	INSTALL STOP MARKING PER DETAIL (B)
707	12" SOLID WHITE STRIPE
708	PAINT CURB RED
709	INSTALL R5-1 PER M.U.T.C.D. 24"x24"
710	PAINT ARROW PER M.U.T.C.D. 38-20-a
711	STOP MARKING PER M.U.T.C.D. 38-17.
712	INSTALL R10-6 PER M.U.T.C.D. 24" X 36" "DO NOT ENTER"
713	INSTALL HANDICAP PARKING SIGN PER DETAIL 9, SHEET 10
714	4" SOLID WHITE STRIPE

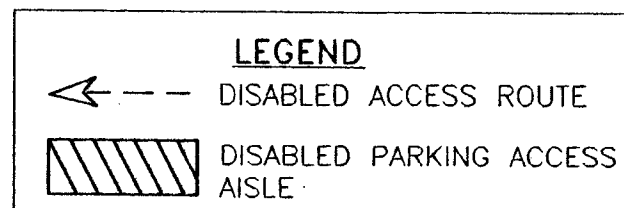

PARKING SUMMARY

- 1- 9'x18' DISABLED SPACE
- 31-9'x18' SPACES

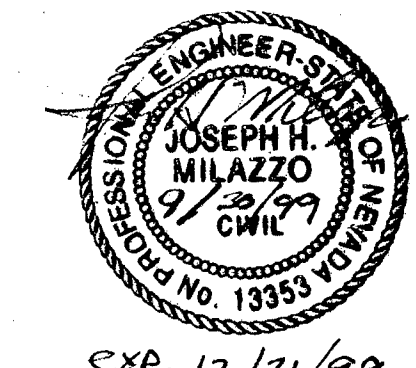

ACCESSIBILITY NOTE
THE MAXIMUM CROSS-SLOPE OF ANY SIDEWALK OR RAMP SHOWN SHALL BE 2%

PROJECT NO: 630.92 SCALE: AS SHOWN APPROVED: [Signature] DATE: 4/99		DRAWN: AER ENGINEER: JHM CHECKED: [Signature] DATE: 4/99		NO. DATE REVISIONS BY: CHK	
HANDICAPPED ACCESS ROUTE AND STRIPING PLAN CITY OF LAS VEGAS FIRE STATION #41 LAS VEGAS, NEVADA					
DRAWING: FS41-ST2.DWG SHEET: C8 OF 11 REVISION: NUMBER: DATE: 9/30/99					