





REVISIONS	
CONSULTANT	
CITY OF LAS VEGAS, NEVADA	
FIRE STATION #41	
Door & Window Details	
DEPARTMENT OF PUBLIC WORKS	
ARCHITECTURAL SERVICES	
400 EAST STEWART AVENUE LAS VEGAS, NEVADA 89101 PHONE: (702) 229-6535 FAX: (702) 382-5232 TDD: (702) 386-9108	
Architect	Samuel D. Tolman, AIA, NCARB
DRAWN	EPB
TITLE	F841-A1
DATE	10/1/99
SCALE	AS SHOWN
PROJECT	F8 41
SHEET NO.	
130-92	

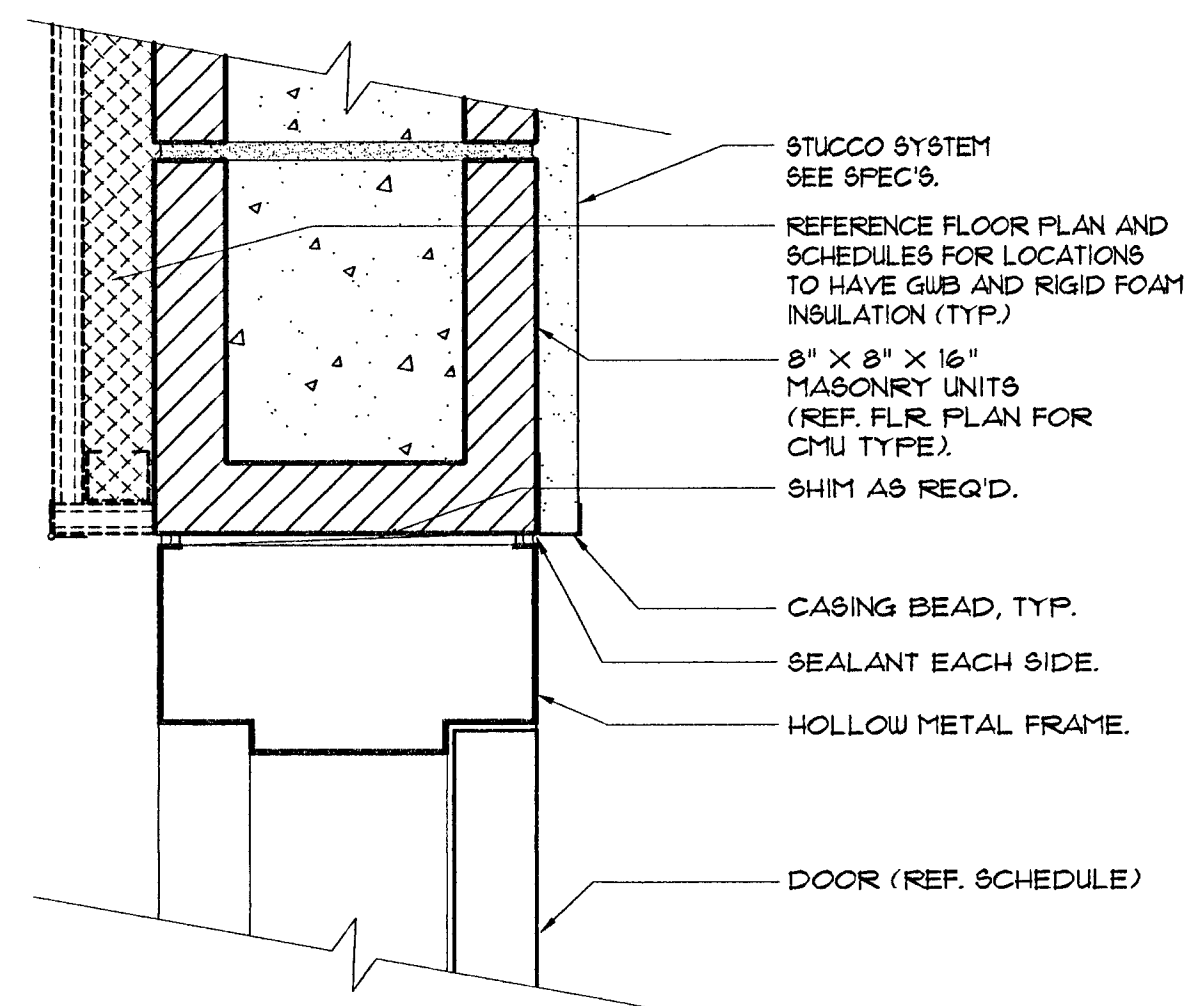


NOTE:
PROVIDE ANCHORS PER MFR. SPECS.
4\"/>

2 Head - Jamb @ Exterior Door
Scale: 3\"/>

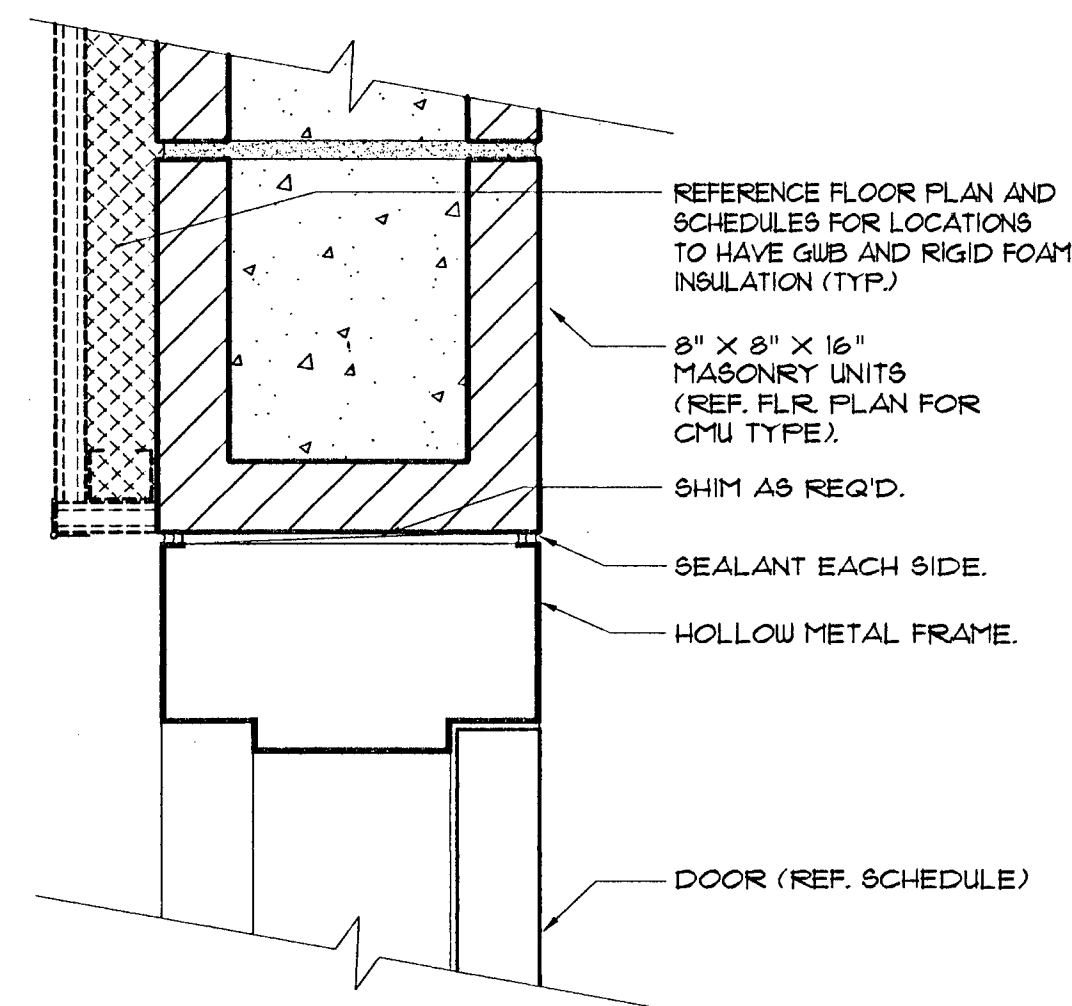


NOTE:
PROVIDE ANCHORS PER MFR. SPECS.
4\"/>

3 Interior Door Head / Jamb (Sim.)
Scale: 3\"/>

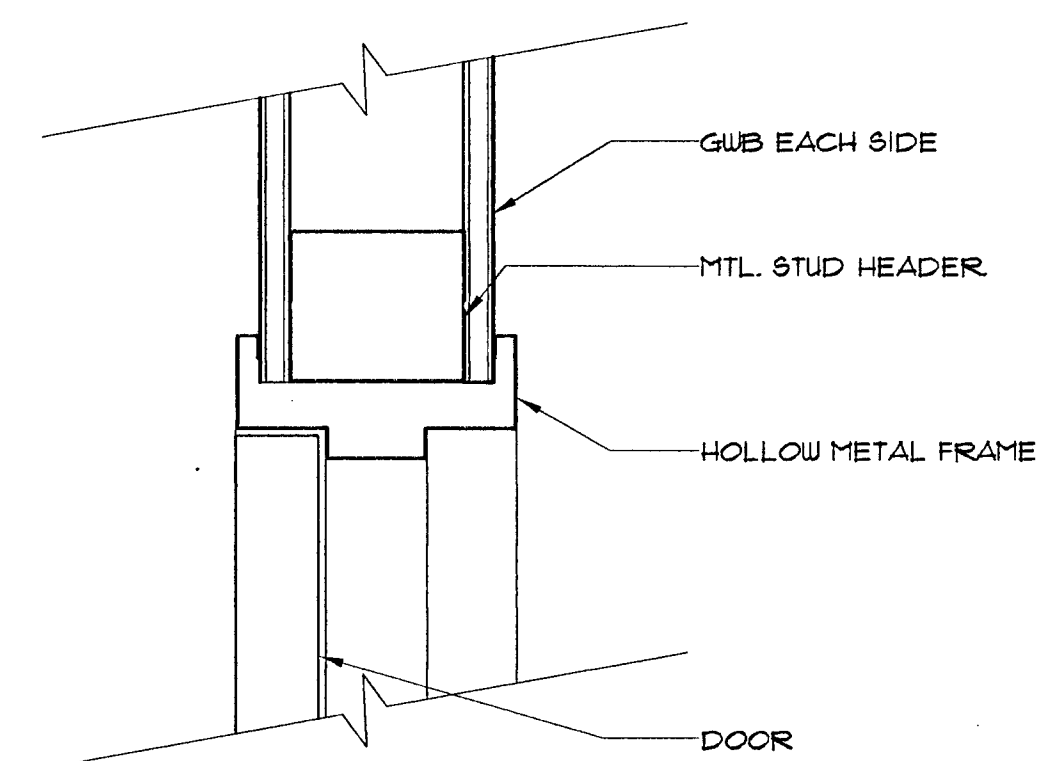


NOTE:
PROVIDE ANCHORS PER MFR. SPECS.

4 Interior Door Head - Jamb Sim.
Scale: 3\"/>

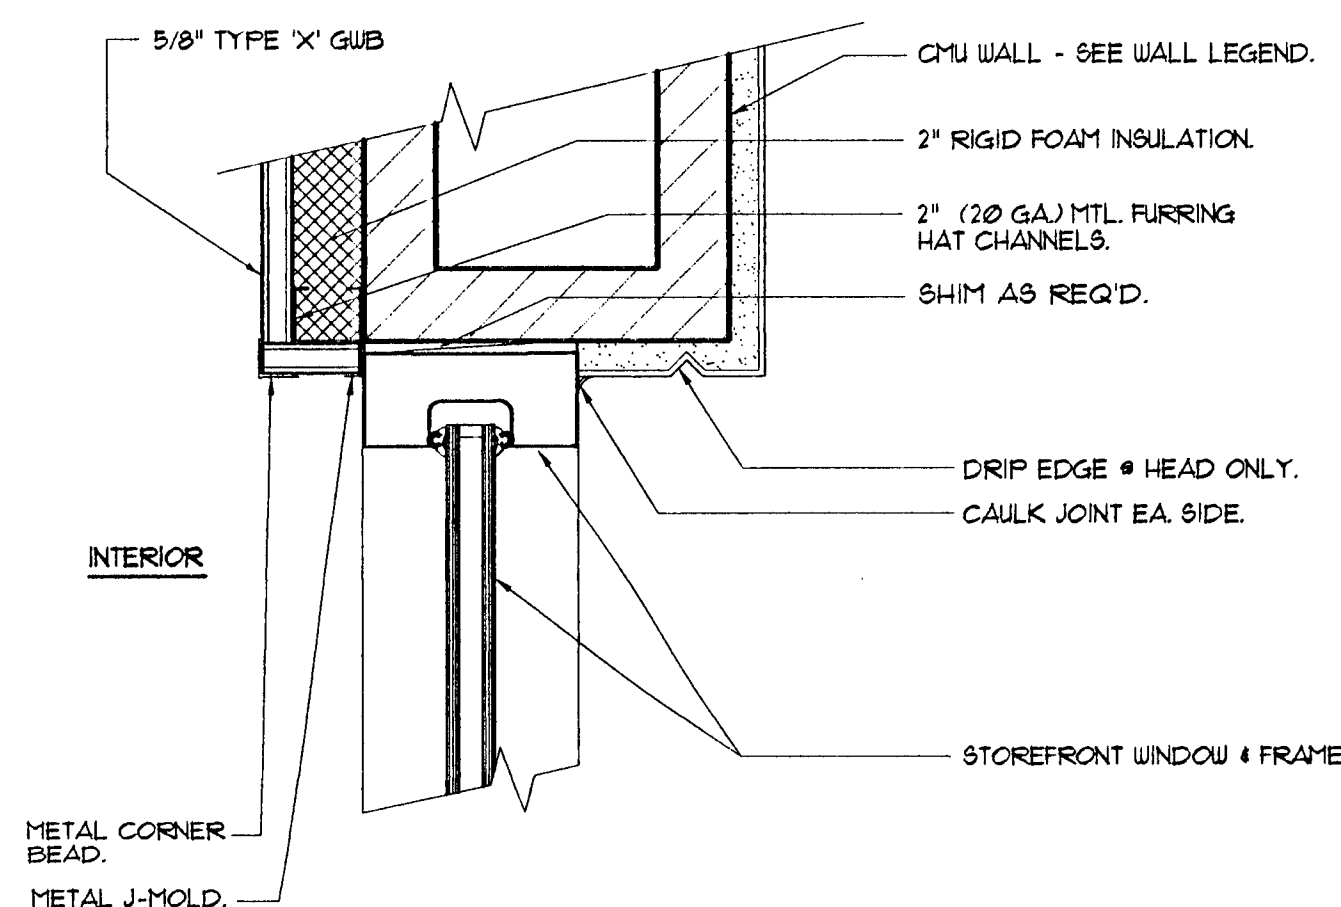


NOTE:
PROVIDE ANCHORS PER MFR. SPECS.


5 Exterior Window Jamb/ Head Detail
Scale: 3\"/>

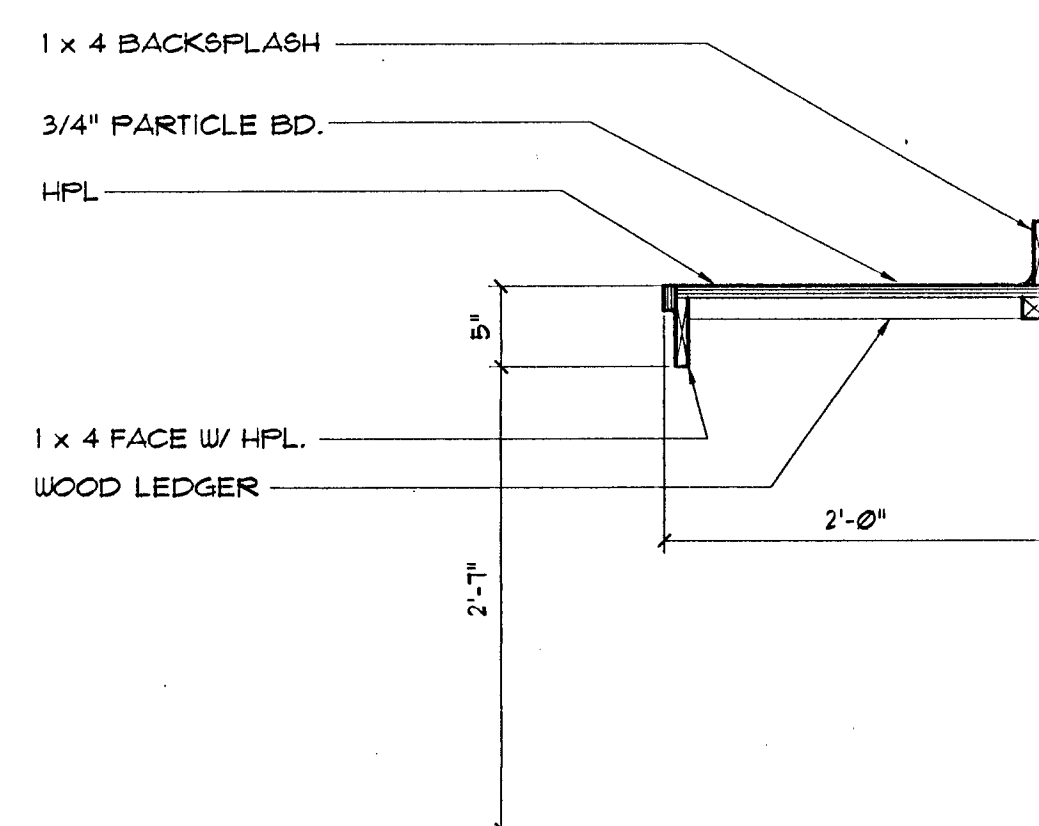


8 Phone Shelf Detail
Scale: 1\"/>

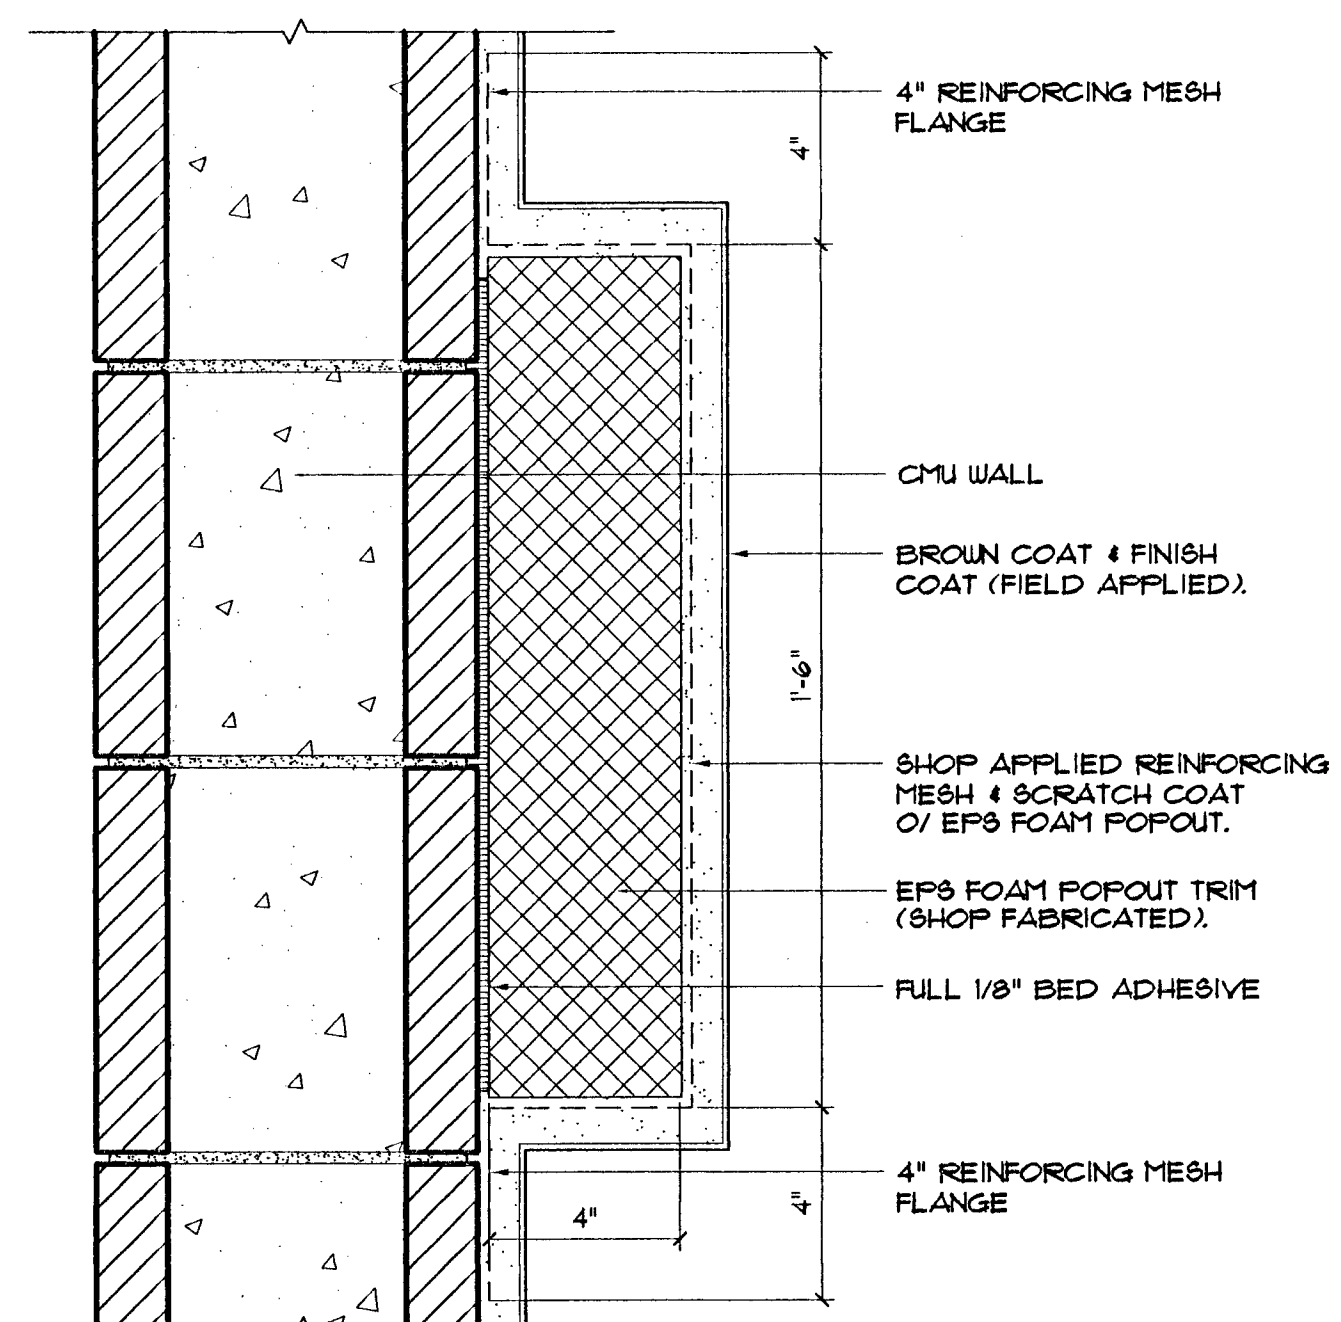


10 Foam Popout w/ Stucco Finish
Scale: 3\"/>

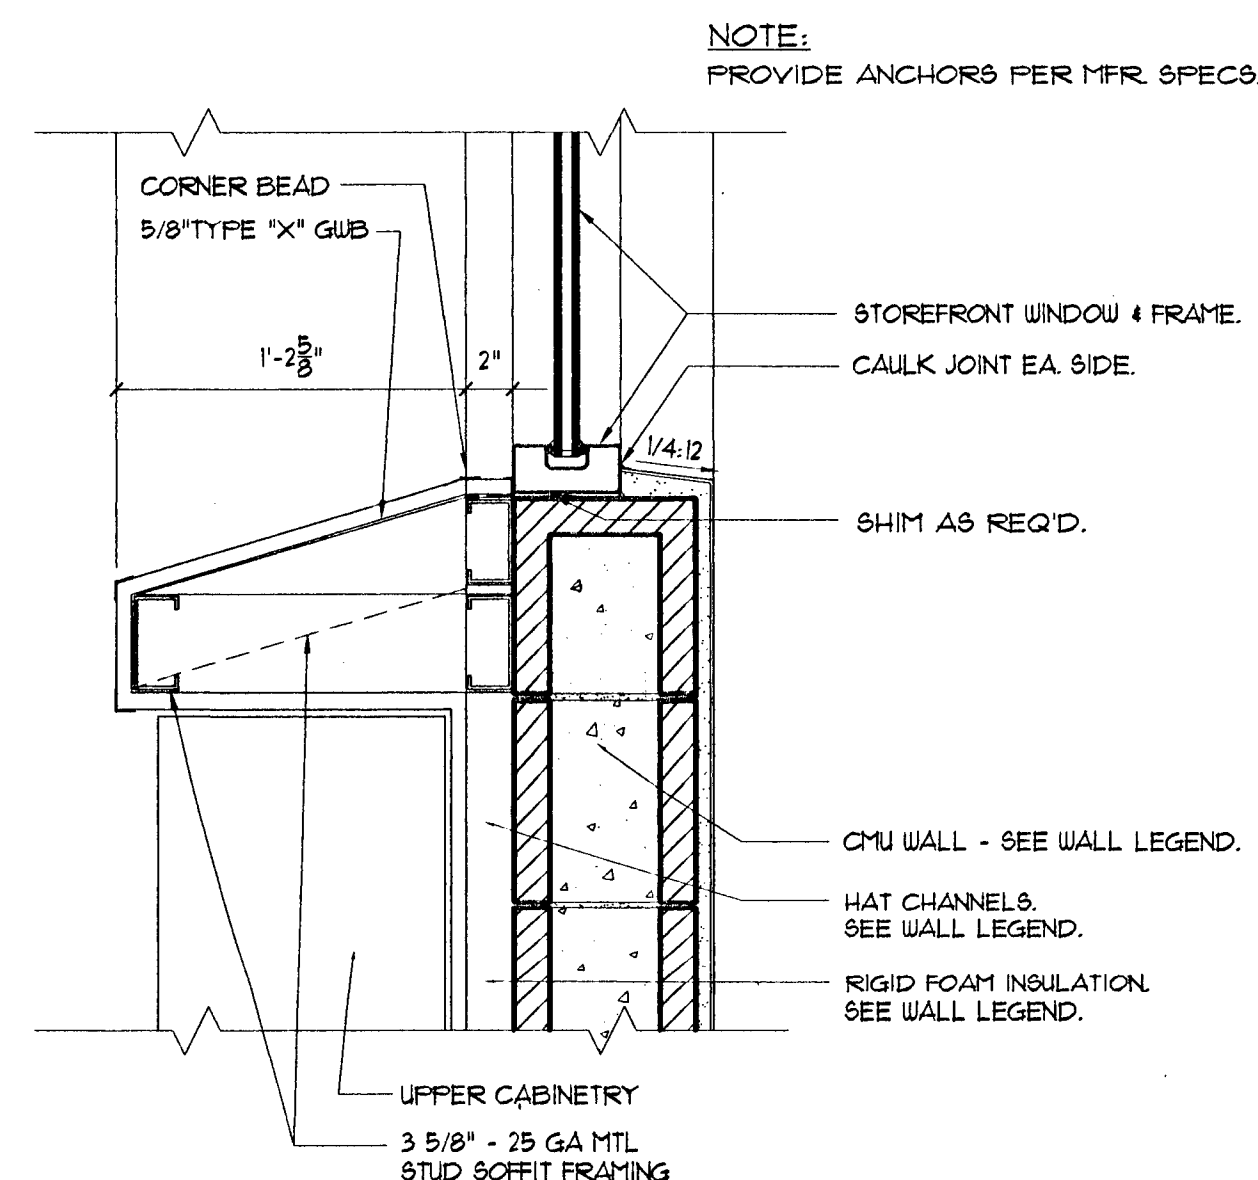

6 Sloped Window Sill Detail
Scale: 1 1/2\"/>

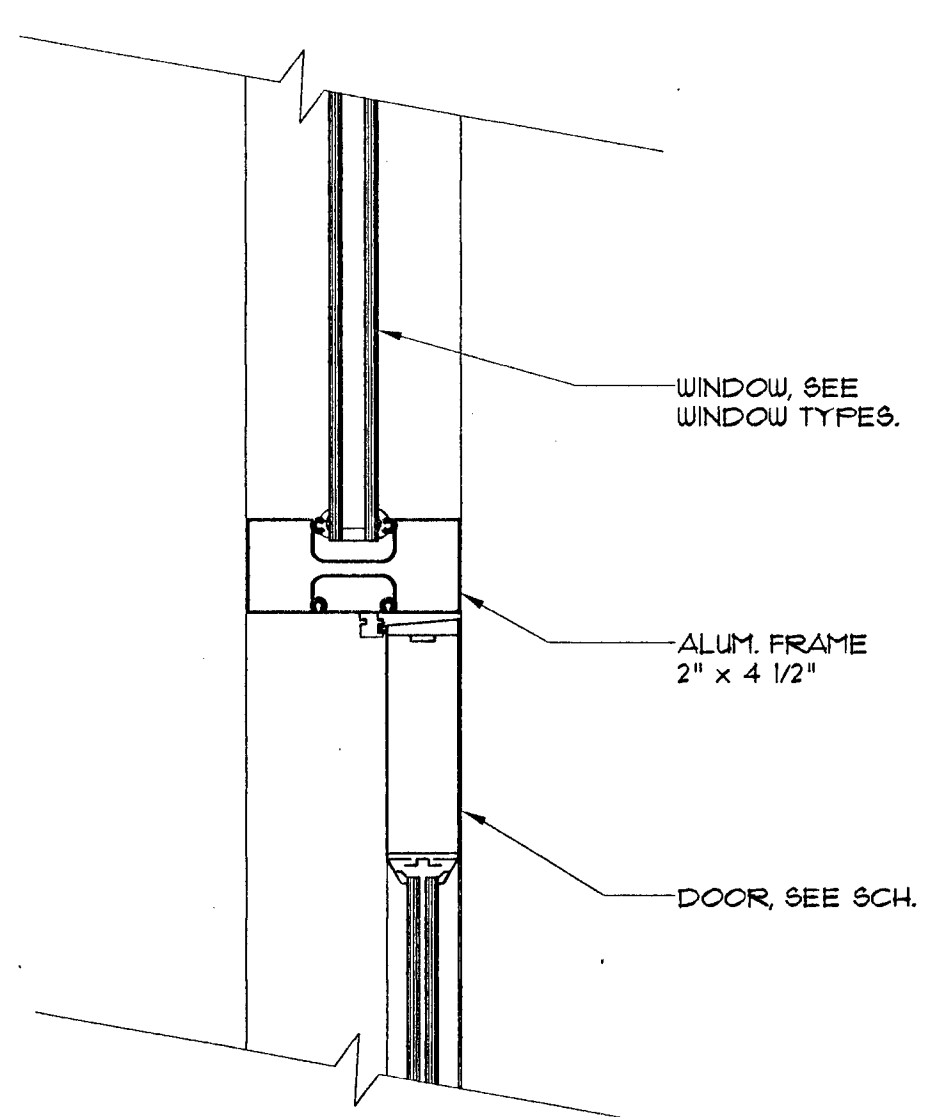


11 Head - Jamb Sim.
Scale: 3\"/>

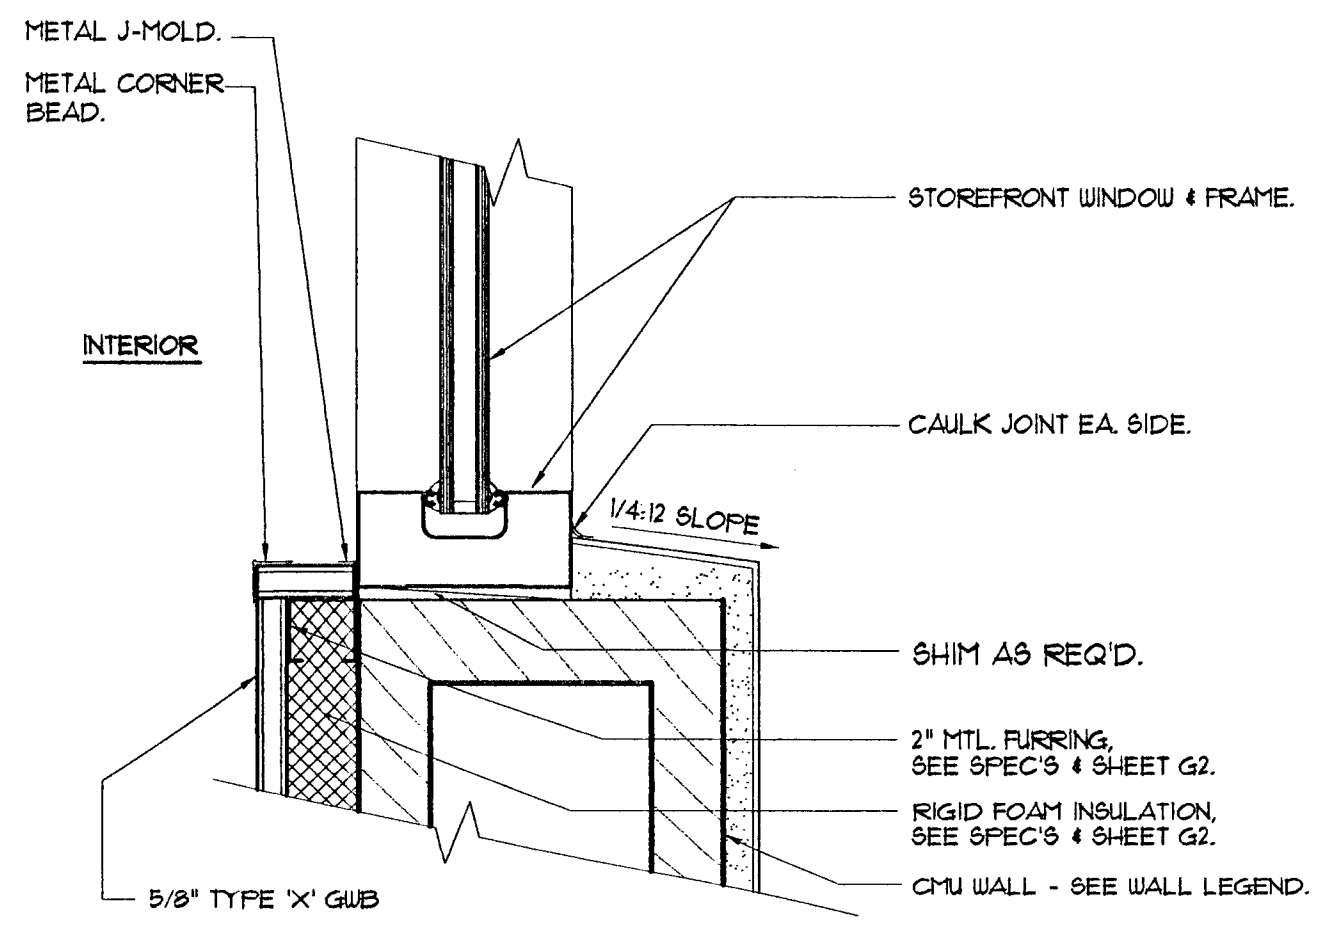

NOTE:
PROVIDE ANCHORS PER MFR. SPECS.

7 Exterior Window Sill Detail
Scale: 3\"/>

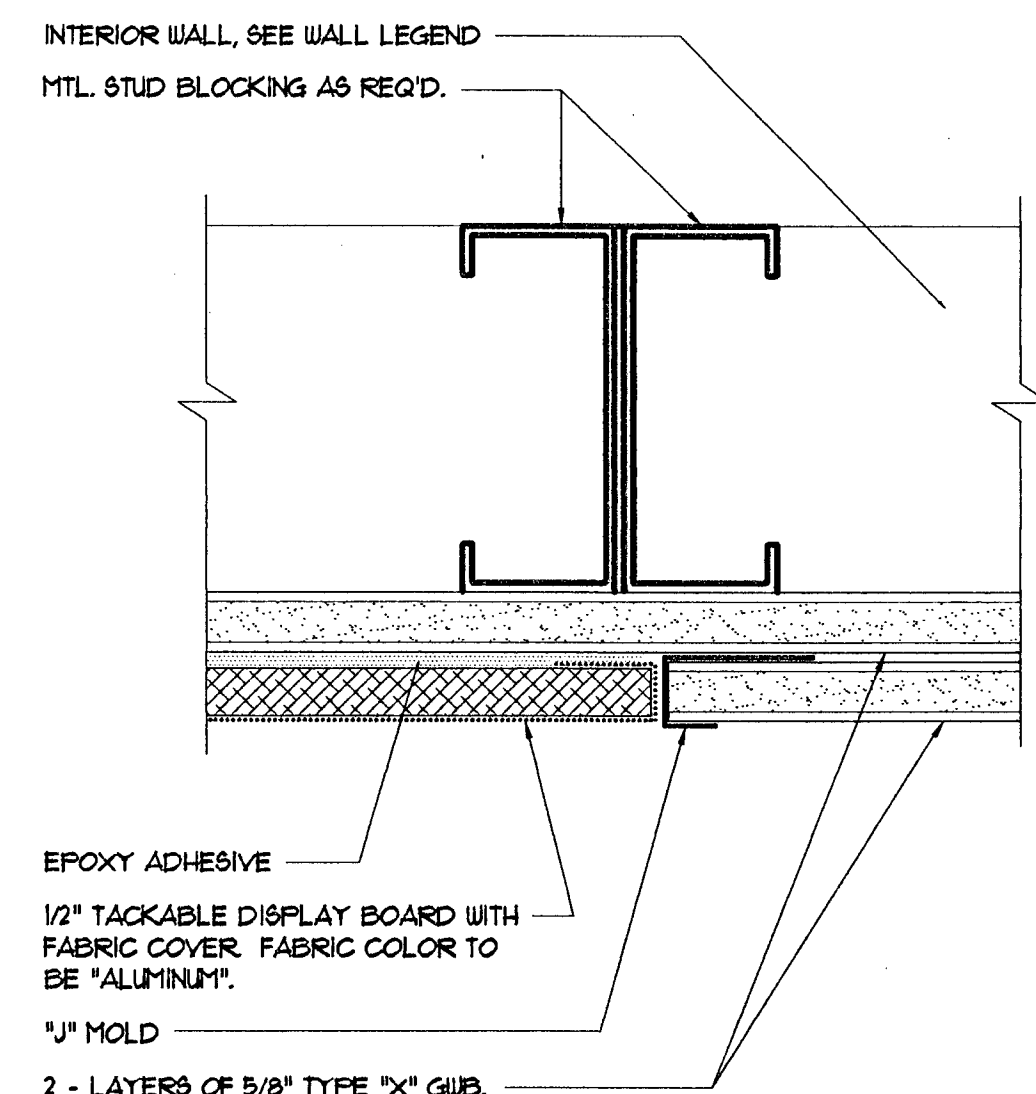

12 Display Board Detail
Scale: 6\"/>