


NOTE:
WORK PERFORMED SHALL COMPLY WITH THE FOLLOWING (AS APPLICABLE):

c. THE REGULATIONS AND CRITERIA AS SET FORTH BY THE UNIFORM STANDARD SPECIFICATIONS FOR PUBLIC WORKS CONSTRUCTION, OFF-SITE IMPROVEMENTS, AND THE UNIFORM STANDARD DRAWINGS FOR PUBLIC WORKS CONSTRUCTION.

d. ALL APPLICABLE LOCAL (CITIES AND/OR COUNTY), STATE BUILDING CODES AND ORDINANCES.

XXXX LINEAR FOOTAGE
XXXXX NO. OF VAULTS

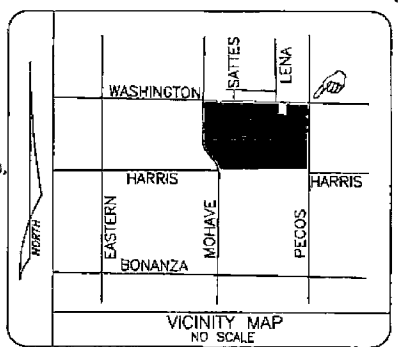

GOVERNMENT APPROVAL DATE

REFERENCES DETAIL LETTER SEE ADDENDUM 1 / DETAIL SHEET

A FUTURE PEDESTAL LOCATION
B TIE TO 2" STUBS & EXTEND
C IN FUTURE SIDEWALK

NOTE
EXISTING UTILITY LOCATIONS SHOWN HEREIN ARE APPROXIMATE ONLY. IT SHALL BE THE CONTRACTOR'S RESPONSIBILITY TO DETERMINE THE EXACT VERTICAL AND HORIZONTAL LOCATION OF ALL EXISTING UNDERGROUND UTILITIES FROM THE COMMERCIAL CONSTRUCTION. NO REPRESENTATION IS MADE THAT ALL EXISTING UTILITIES ARE SHOWN HEREON. THE ENGINEER ASSUMES NO RESPONSIBILITY FOR UTILITIES NOT SHOWN OR UTILITIES NOT SHOWN IN THEIR PROPER LOCATION.

CLARK COUNTY	NDOT	UPRR
HENDERSON	BLM	SNWA
NORTH LAS VEGAS	NV PWR	LWWD
CITY OF LAS VEGAS	EMBARQ	SW GAS
BOULDER CITY	BB&A	FRONTIER

NOTE: All trench corners w/ EMBARQ Telephone &/or Nevada Power Co. Unless noted: "TV only trench"

CONSTRUCTION NOTES:

- 1 LOCATE ALL UNDERGROUND UTILITIES BEFORE DIGGING. 1-800-227-2600
- 2 METAL PULL BOXES AT EXISTING FINISH GRADE.
- 3 MAINTAIN 18" MINIMUM COVER OVER DUCT IN DIRT BEHIND SIDEWALK. MAINTAIN 24" MINIMUM COVER OVER DUCT UNDER SIDEWALK. MAINTAIN 36" MINIMUM COVER OVER DUCT UNDER STREET.
- 4 COMPACT BACKFILL IN THE STREET TO 25% AND COMPLY TO ALL CITY OF LAS VEGAS / COUNTY STANDARDS 503 OR 504.1
- 5 PULL BOX - 15" OR 12" OR 22" 1/4" x 35-1/4" x 12"
- 6 CONDUIT - PVC 50# 40
- 7 REMOVE ONE SECTION OF SIDEWALK WHERE REQUIRED.
- 8 PLACE TV PEDESTAL AT LOCATION SHOWN, TV-2400, OPH-1230. 1750 OR 2000 AS NOTED.
- 9 REPLACE SIDEWALK AT EXISTING FINISH GRADE WHERE REQUIRED.
- 10 BORE UNDER ALL CROSS CUTTERS.
- 11 ALL CONSTRUCTION CUTS SHALL BE PER ESTABLISHED RTG GUIDELINES.

Avoid cutting underground utility lines. It's costly.
Call before you Dig.
1-800-227-2600
UNDERGROUND SERVICE ALERT (USA)

LEGEND:

- R&R SLAB OR POTHOLE
- EXISTING B-24 PULL BOX (21' 3/4" x 23' 1/4" x 12")
- PROPOSED B-24 PULL BOX (21' 3/4" x 23' 1/4" x 12")
- EXISTING T-36 PULL BOX (17' x 30" x 24")
- PROPOSED T-36 PULL BOX (17' x 30" x 24")
- PROPOSED B-36 PULL BOX (17' x 30" x 24")
- EXISTING T-200 CATV VAULT (30' x 48" x 36")
- PROPOSED T-200 CATV VAULT (30' x 48" x 36")
- EXISTING T-400 CATV VAULT (36' x 60" x 36")
- PROPOSED T-400 CATV VAULT (36' x 60" x 36")
- EXISTING T-600 CATV VAULT (RS-82) (36' x 84" x 48")
- PROPOSED T-600 CATV VAULT (RS-82) (36' x 84" x 48")
- PROPOSED MEDIUM LOCKBOX
- PROPOSED LARGE LOCKBOX
- EXISTING PEDESTAL
- ▲ PROPOSED PEDESTAL
- PROPOSED PREWIRE BOX BN-900 TV
- PROPOSED PREWIRE BOX BN-1020 TV
- EXISTING TELCO MANHOLE
- EXISTING 3' X 5' X 4' TELCO PULL BOX
- EXISTING 2'-6" X 4' X 3' TELCO PULL BOX
- EXISTING 17" X 30" X 29 1/2" TELCO UTILITY BOX
- EXISTING 9 5/8" X 16" X 24" TELCO SERVICE BOX
- EXISTING TELCO POLE
- EXISTING POWER COMPANY POLE
- EXISTING JOINT POLE
- EXISTING JOINT POLE WITH A POWER TRANSFORMER
- EXISTING OR PROPOSED POWER TRANSFORMER
- EXISTING OR PROPOSED CATV PEDESTAL 1730
- EXISTING OR PROPOSED CATV PEDESTAL 1230
- RISER POLE/QUADRANT DETAIL RISER OWNERSHIP NOTED (C) CATV (T) TELCO
- POWER PULL BOX (49' x 24" x 52")
- COX POWER SUPPLY (49' x 24" x 52")
- I- STUB AND CAP BEYOND IMPROVEMENT LIMITS
- - - EXISTING TWO INCH (2") PVC CONDUIT
- - - PROPOSED ONE INCH (1") PVC CONDUIT
- - - PROPOSED TWO INCH (2") PVC CONDUIT UNLESS NOTED OTHERWISE
- B-B- PROPOSED BORE
- - - RIGHT-OF-WAY LINE
- - - EDGE OF PAVEMENT
- - - LOT/PROPERTY LINE
- OHO- OVERHEAD CABLE
- +++++ RAILROAD
- BACK OF CURB
- INTERSECTING CENTERLINE

*OTHER ITEMS WILL BE CALLED OUT

Approved for Construction

THIS APPROVAL IS FOR WORK IN CLV R/W OR CLV EASEMENTS ONLY. OBTAINING PERMISSIONS OR EASEMENTS FOR WORK SHOWN ON PRIVATE PROPERTY IS THE RESPONSIBILITY OF THE UTILITY.

APPROVAL _____ DATE _____

CATV CONTACT: LASHAY KING
PHONE: (702) 545-1655
QA NUMBER: 929
QA NAME: BOB MILLER
CELL #: 210-7011

COX PROPRIETARY

COX

DATE: 07/29/09
BY: [Signature]
REVISION: 07/29/09
PROJECT: FREEDOM PARK-BIG LEAGUE DREAMS
FILE NO.: FRPKBLD
SCALE: 1" = 50'
SHEET: 2 OF 4
CLV Permit #: 5753
EMBARQ Proj. ID: 18422
EMBARQ Proj. ID: P5.36.350

123257

65D-22-18-UTL