

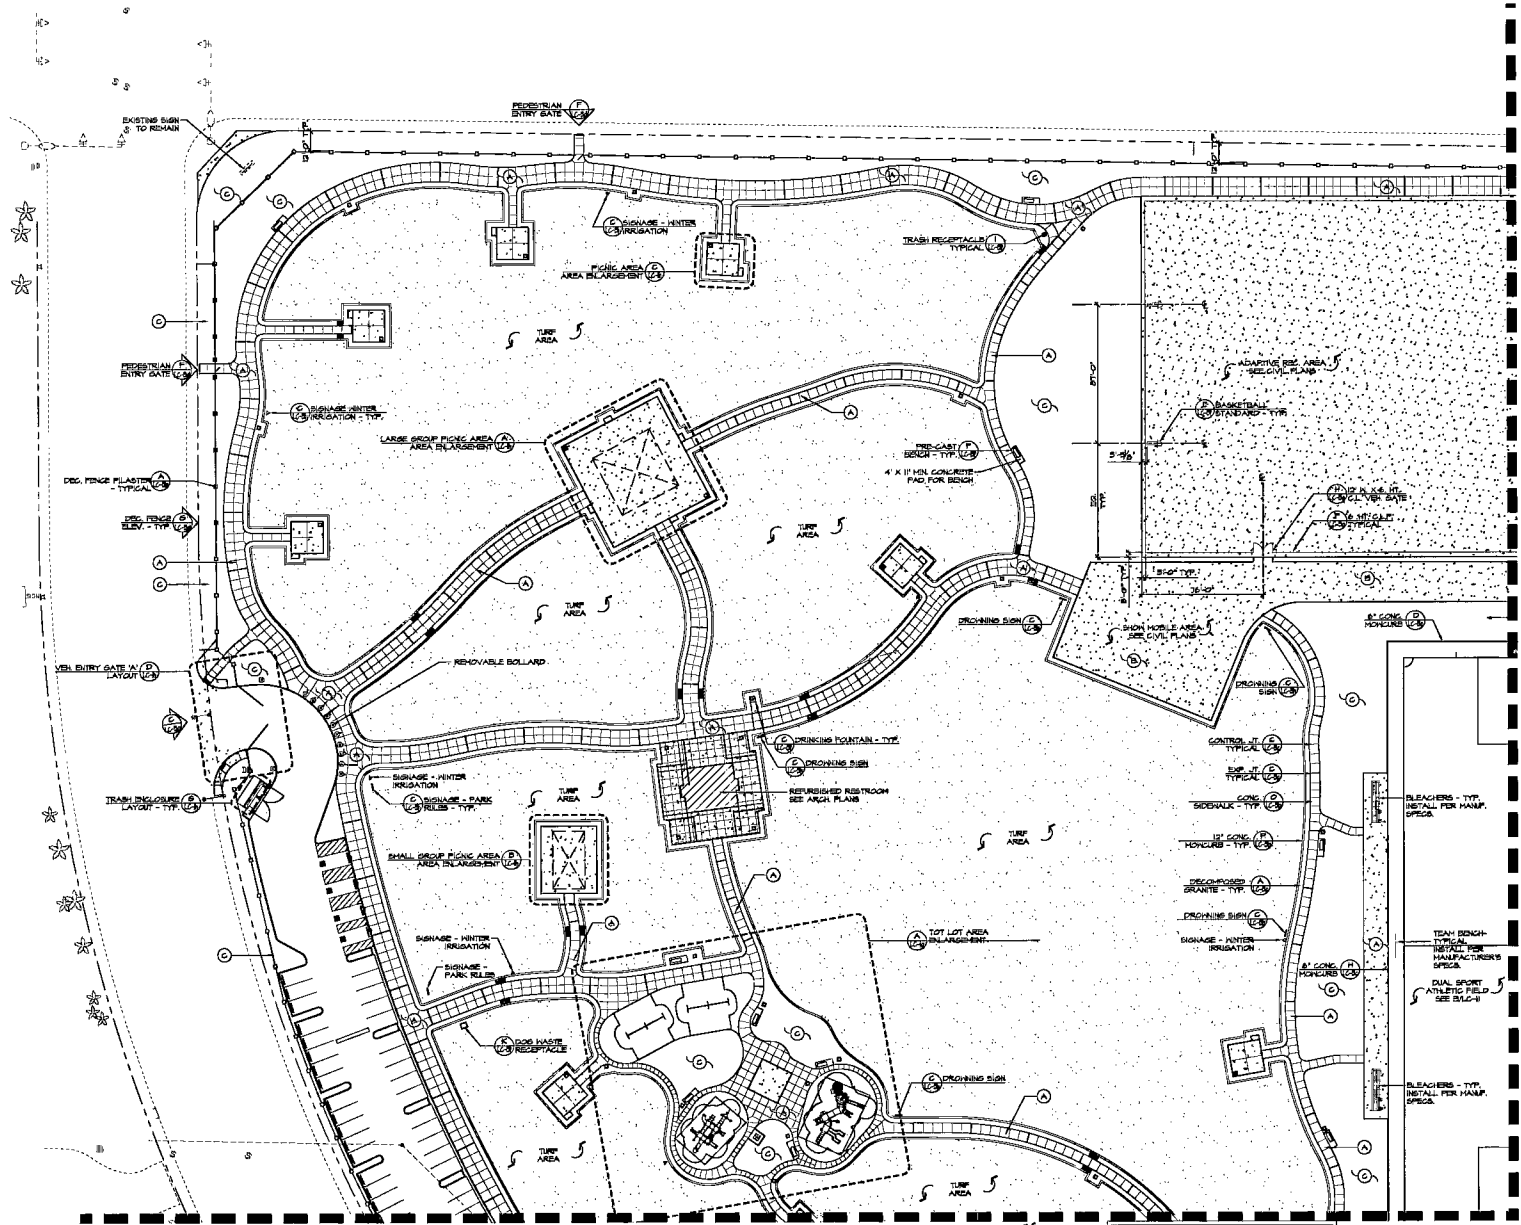


121256

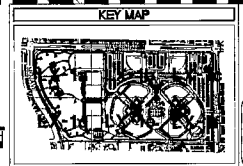

COVERED SIGN

	4\"/>	NOTE: SEE CIVIL PLANS FOR HORIZONTAL CONTROL
	6\"/>	
	PRECAST PAVING - TYPE VARIAS. SEE LP-SPECIFIED SHEETS	

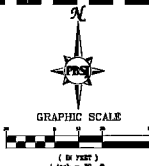

Call before you dig  
1-800-4-A-DIG  
800-426-4347

11/15/2008 8:58 AM  
11/15/2008 8:58 AM  
11/15/2008 8:58 AM  
11/15/2008 8:58 AM

**Dekker Porich Sabatini**  
18400 American Road, Box 100  
Las Vegas, Nevada 89143  
702.435.1200  
Fax: 702.435.1202  
info@dekpor.com

**PBSJ**  
PARKING SIGNAGE & LIGHTING

2770 S. Rainbow Blvd.  
Las Vegas, Nevada 89147  
702.435.1200  
Fax: 702.435.1202  
info@pbsj.com

CITY OF LAS VEGAS  
FREEDOM PARK RENOVATION  
850 NORTH MCGUIRE LAS VEGAS, NEVADA 89101  
LAYOUT & MATERIALS  
SHEET 1 OF 6

**100%**  
OWNER REVIEW

OWNER: CITY OF LAS VEGAS  
DESIGNER: DEKKER PORICH SABATINI ARCHITECTURAL SERVICES

1840 EAST STEWARD AVENUE  
LAS VEGAS, NEVADA 89119  
PHONE: (702) 249-2228  
FAX: (702) 249-2229  
WWW: WWW.DPKOR.COM

3006-LC-18  
FEBRUARY 19, 2008  
AS NOTED  
270504  
862,225.18

**LC-1a**