

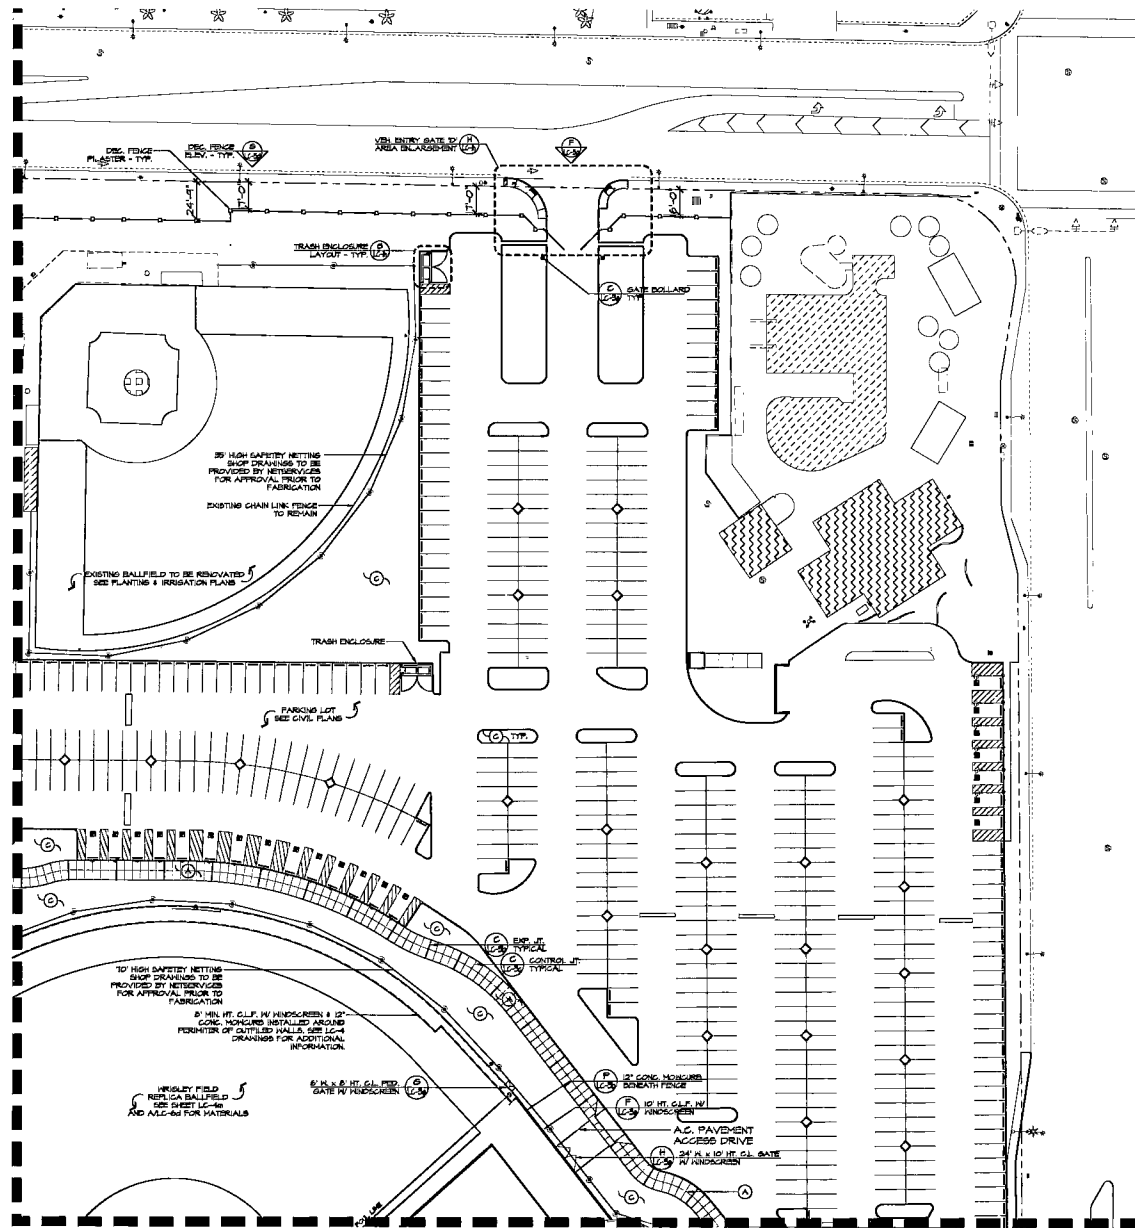


121258

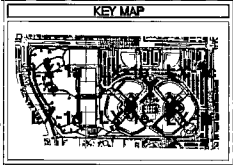

COLOR-CODE

	2" THK CONCRETE W/ HD BRASS FINISH SEE DETAIL 1043B
	DECOMPOSED GRANITE - TYPE VARIAS SEE 1044-DRAWING SHEET

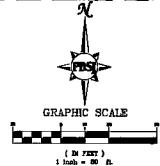

Call before you dig Underground  
 Call before you dig Overhead

100% OWNER REVIEW  
 OWNER: CITY OF LAS VEGAS  
 DEPARTMENT OF PUBLIC WORKS  
 ARCHITECTURAL SERVICES  
 3006 LD 16  
 FEBRUARY 13, 2008  
 AS NOTED  
 07/2004  
 03/22/10  
**LC-1c**

**Doktor Perich Sabatini**  
 2480 Bermuda Road, Ste. 100  
 Las Vegas, Nevada 89119  
 702.454.1000  
 800.485.1000  
 info@dpsab.com

**PBSJ**  
 INCORPORATED PLASTER & CONCRETE  
 CONSTRUCTION SERVICE  
 2270 Corporate Drive  
 Las Vegas, Nevada 89119  
 702.735.7200

CITY OF LAS VEGAS  
 FREEDOM PARK RENOVATION  
 850 NORTH MOJAVE, LAS VEGAS, NEVADA 89101  
 LAYOUT & MATERIALS  
 SHEET 3 OF 6