

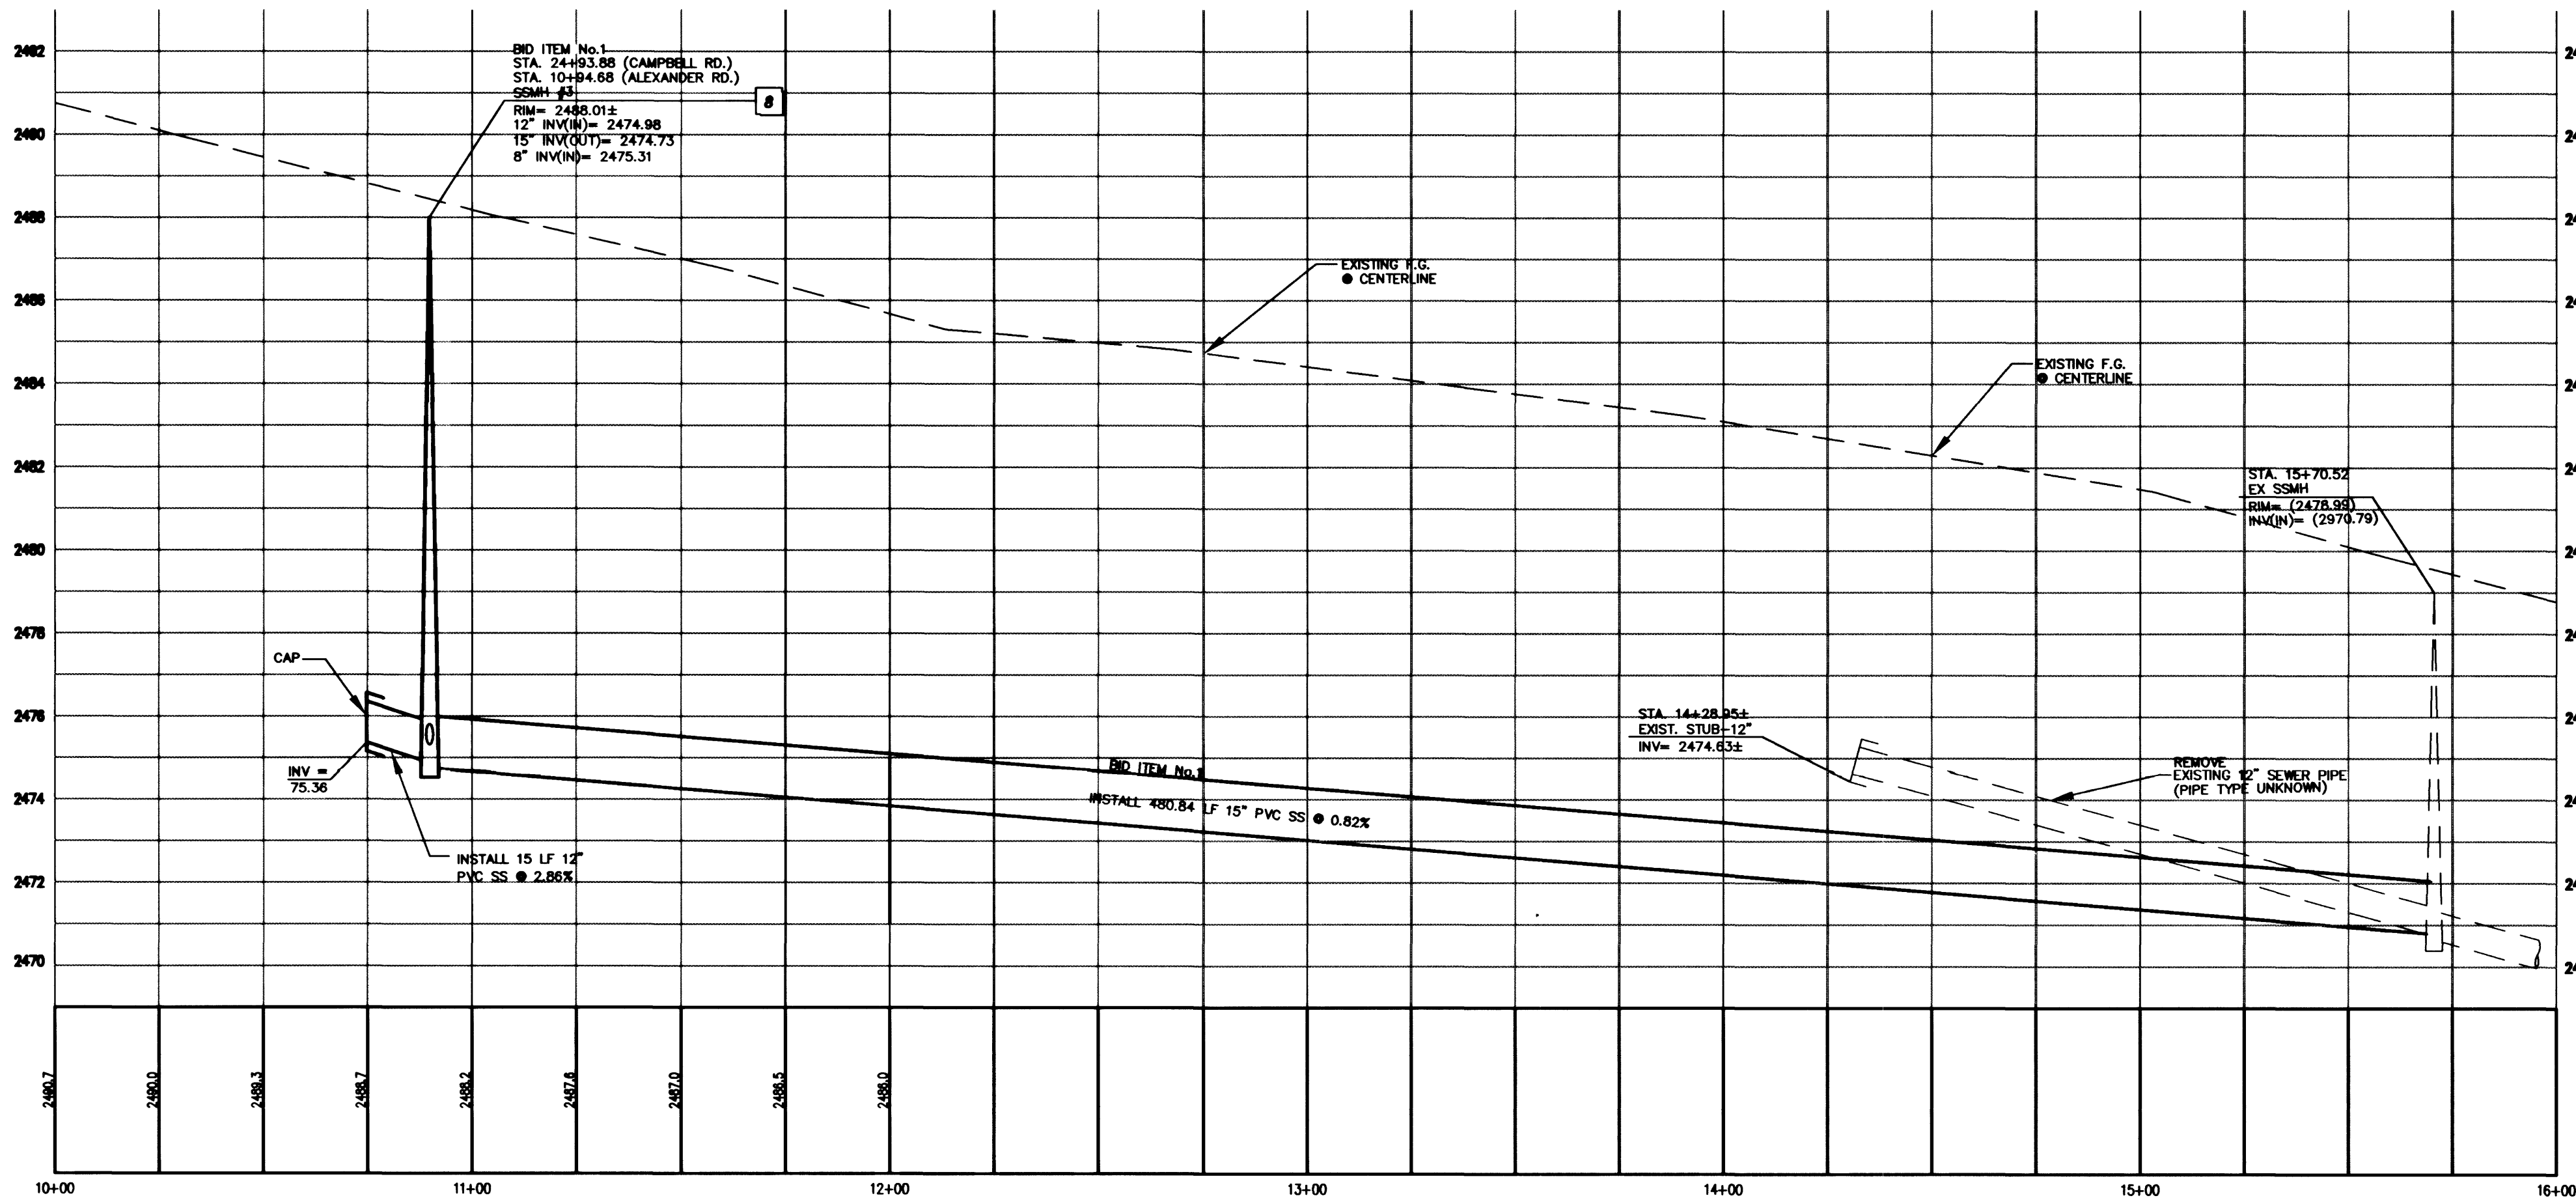


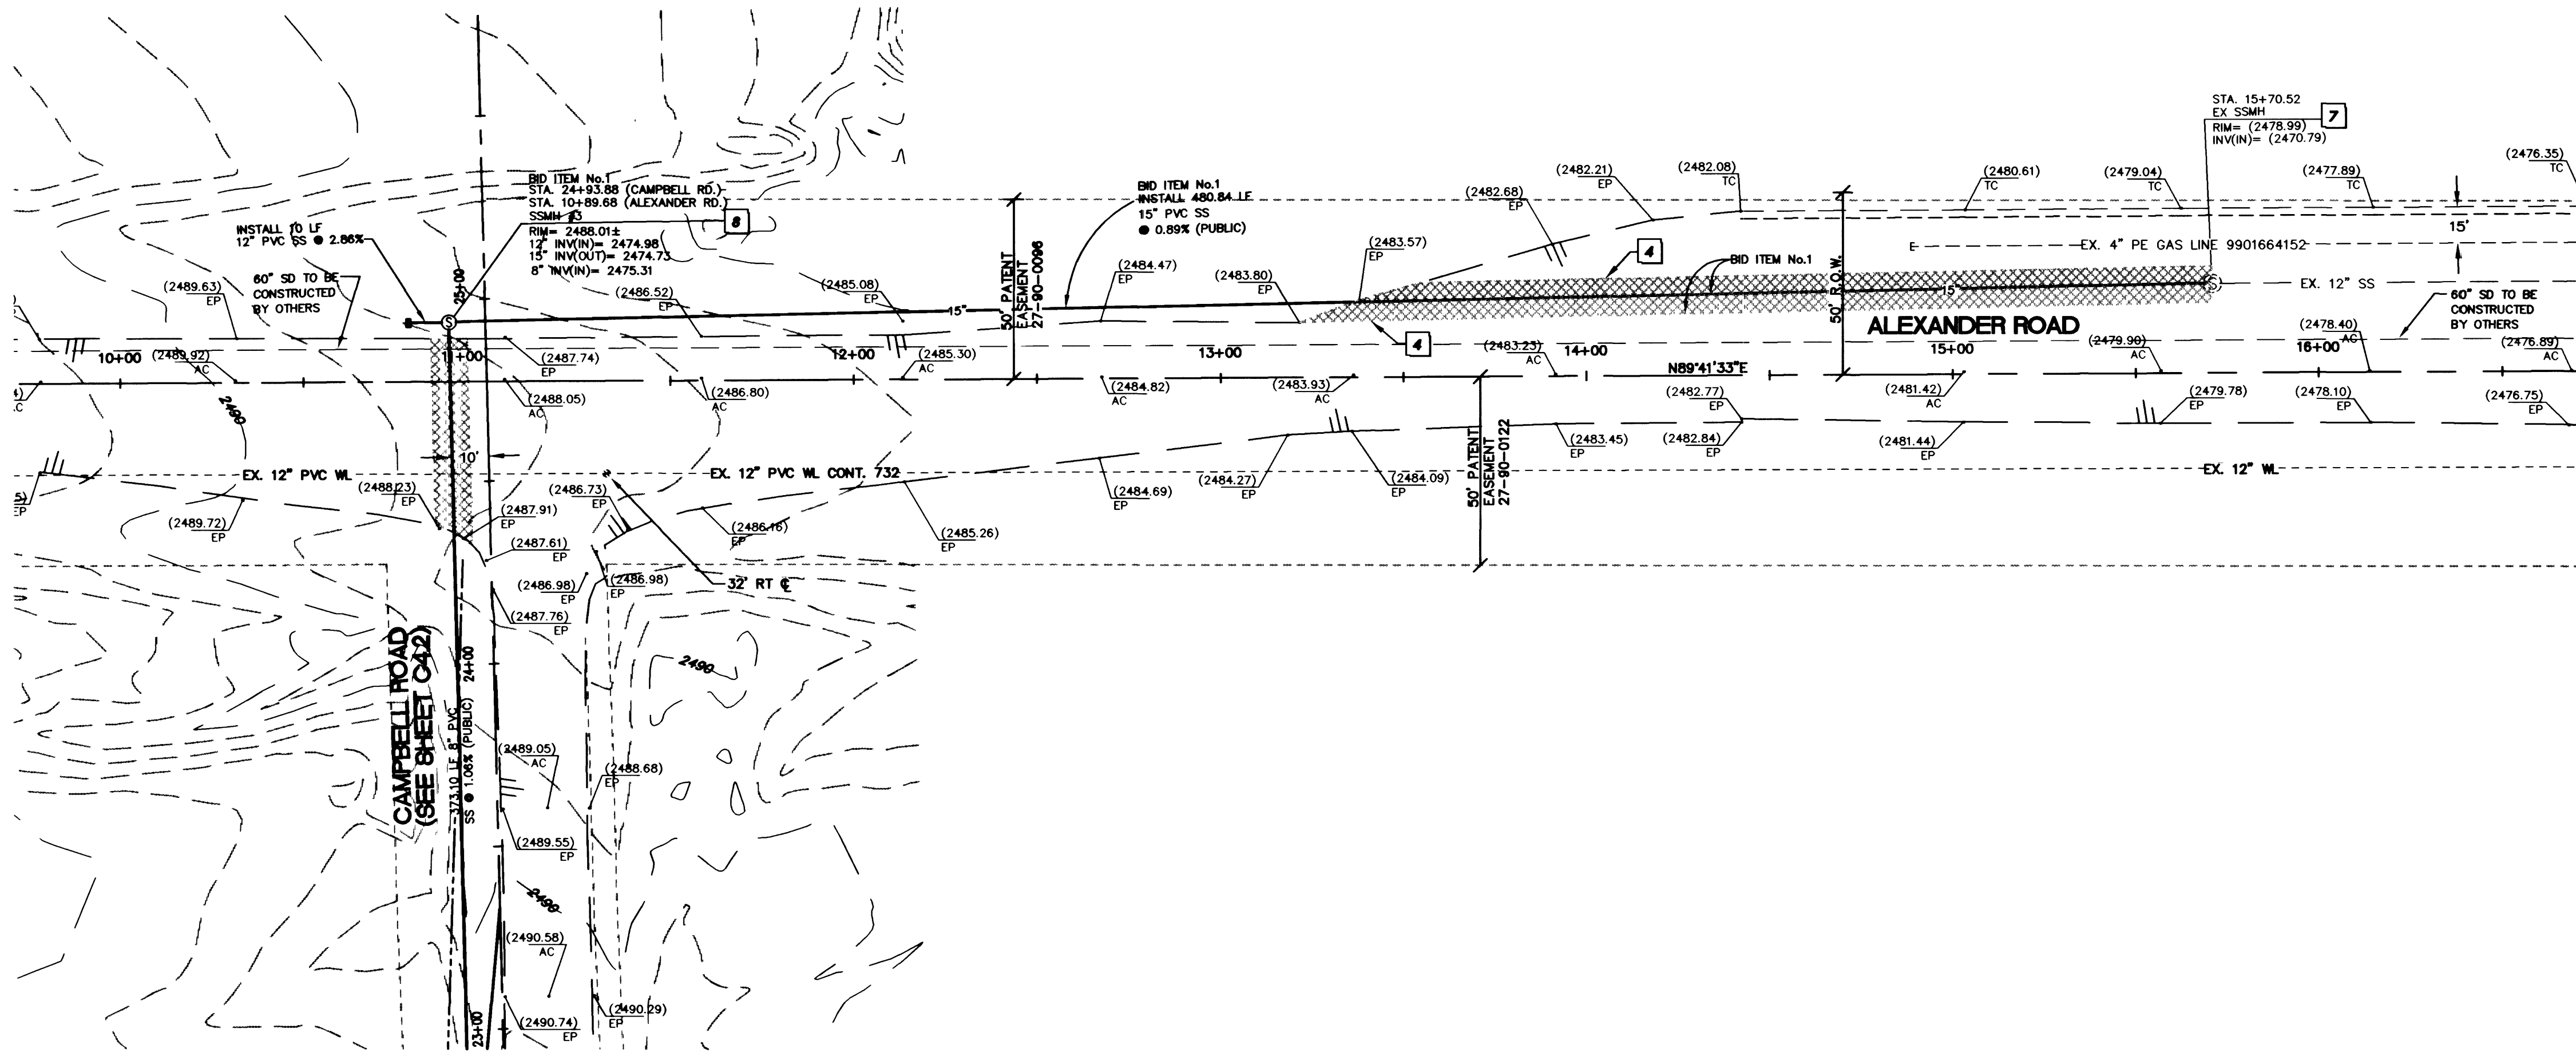

ALEXANDER ROAD
SCALE: 1" = 30' HORIZONTAL
1" = 3' VERTICAL

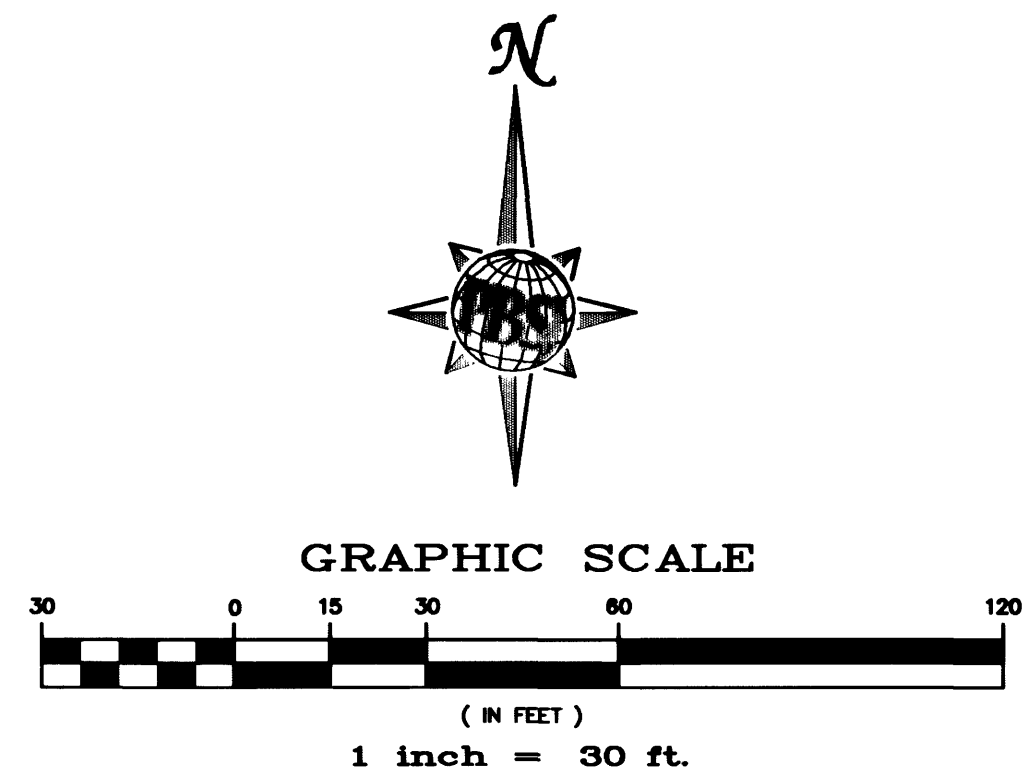


BASIS OF BEARING
THE BASIS OF BEARING FOR THIS PROJECT IS GRID NORTH AS DEFINED BY THE NEVADA COORDINATE SYSTEM OF 1983 (NCS83), EAST ZONE, (2701).

BENCHMARK
CLARK COUNTY BENCHMARK No. 1000 4W6 - RIVET AND PLATE IN AN ELECTRICAL TRANSFORMER PAD, 175 FEET WEST OF AL CARRISON STREET ON THE SOUTH SIDE OF CRAIG ROAD.
NAVD 1988 DATUM
ELEVATION = 726.815 METERS
2384.56 FEET

- LEGEND**
- PROPOSED A.C.
 - REMOVE & REPLACE EXISTING A.C. OR S.W.
 - PROPOSED GRADE
 - FUTURE GRADE (UNDER CONSTRUCTION)
 - EXISTING GRADE (PER SURVEY)

CONSTRUCTION KEY NOTES

- CONSTRUCT 8' CROSS GUTTER CCAUSD NO. 228
- CONSTRUCT 5' SIDEWALK PER CCAUSD NO. 234
- CONSTRUCT "L" CURB AND GUTTER PER CCAUSD NO. 216
- SAWCUT AND MATCH EXISTING ASPHALT PAVEMENT.
- CONSTRUCT CONCRETE SIDEWALK RAMPS PER CCAUSD, NO. 235 CASE L REFER TO TABLE ON THIS SHEET FOR RAMP LENGTHS.
- INSTALL UNDER SIDEWALK DRAIN PER C.C.A.U.S.D. #236
- ADJUST SANITARY SEWER MANHOLE RIM & ACCESS COVER. TO BE FLUSH WITH NEW AC PAVEMENT.
- INSTALL 48" SANITARY SEWER MANHOLE PER DCSWCS SD-1 AND CONCRETE COLLAR PER DCSWCS SD-2

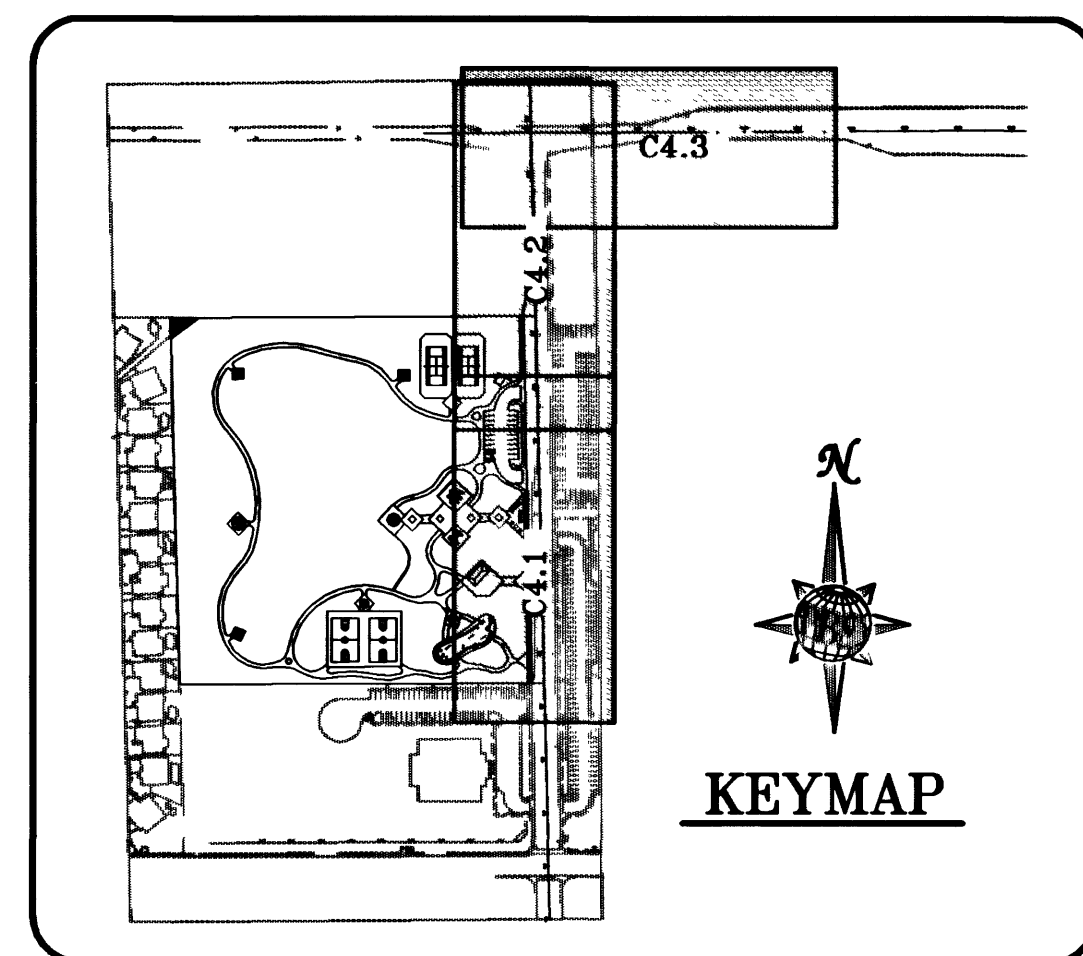

Call before you Dig
Call before you Overhead

Copyright © 2001 PBS&I, INC.



REVISIONS
CONSULTANT
PBS&I
LUCCHESI
GALATI
INCORPORATING PLANNING - SURVEYING - CONSTRUCTION SERVICES

GAREHIME HEIGHTS PARK
OFFSITE, ALEXANDER ROAD

OWNER: CITY OF LAS VEGAS
DEPARTMENT OF PUBLIC WORKS
ARCHITECTURAL SERVICES

400 EAST STEWART AVENUE
LAS VEGAS, NEVADA 89101
PHONE: (702) 229-6335
FAX: (702) 382-3232
TDD: (702) 386-9100

DRAWN: RBB
DATE: 07-10-01
SCALE: 1" = 30'
SHEET NO: 650.68
C4.3