

Use of the information contained in this instrument for other than the specific purpose for which it was intended and for other than the client for whom it was prepared is forbidden unless expressly permitted in writing in advance by t&g Civil Engineering, and t&g Civil Engineering shall have no liability to any use of this information without their written consent.

Avoid cutting underground utility lines. It's costly.

Call before you Dig
1-800-227-2600
UNDERGROUND SERVICE ALERT (USA)

Avoid overhead power line contact.


Call before you CRANE
1-702-593-6111
NEVADA POWER ENVIRONMENT & SAFETY SERVICES DEPARTMENT

NOTICE !

EXISTING UTILITIES ARE LOCATED ON THE PLANS FOR THE CONVENIENCE OF THE CONTRACTOR ONLY. THE ENGINEER BEARS NO RESPONSIBILITY FOR THE LOCATION OF UTILITIES SHOWN OR NOT SHOWN ON THE PLANS. THE CONTRACTOR SHALL NOTIFY ALL UTILITY COMPANIES BEFORE STARTING CONSTRUCTION AND IT SHALL BE THE RESPONSIBILITY OF THE CONTRACTOR TO VERIFY THE LOCATION OF ALL UTILITIES WITH THE UTILITY COMPANIES.

Avoid cutting underground utilities. It's costly.

CALL BEFORE YOU Dig
1-800-227-2600
UNDERGROUND SERVICE (USA)

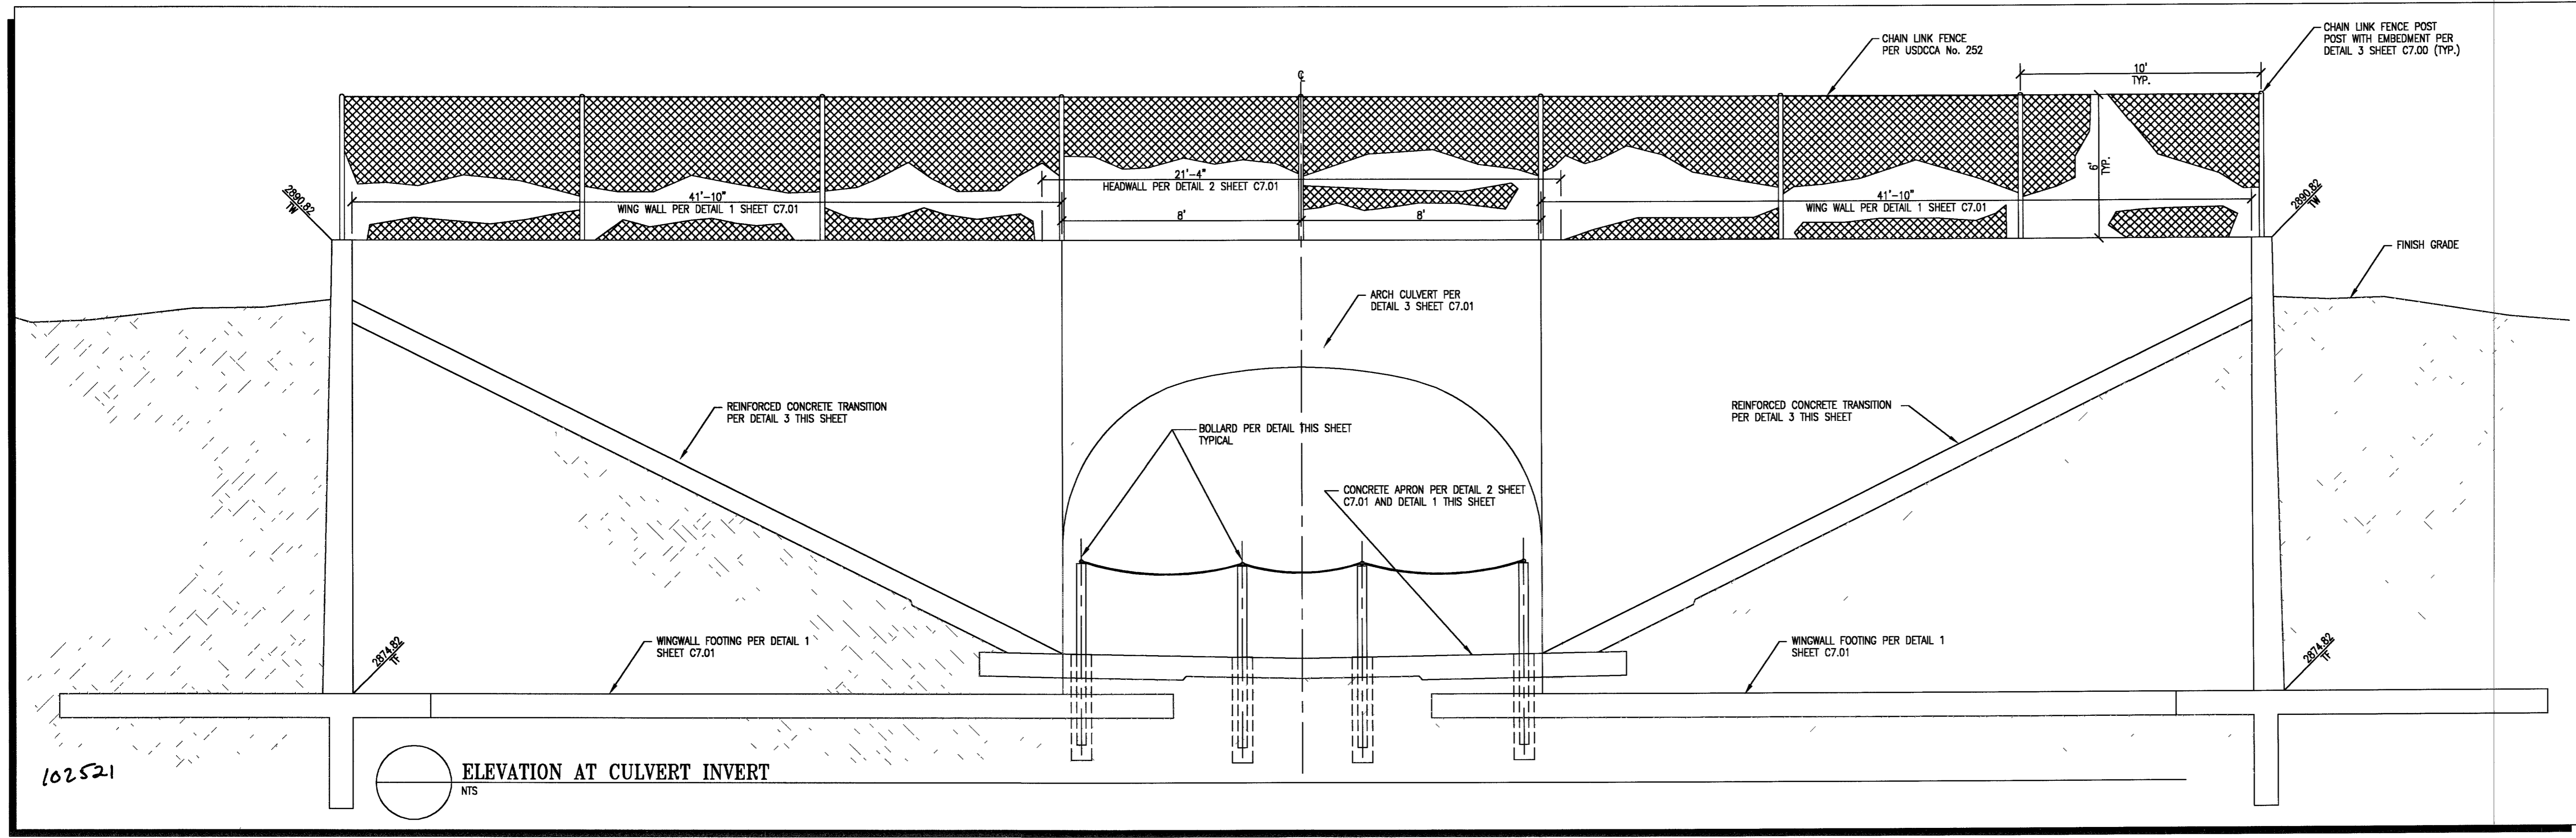


REVISIONS

CONSULTANT

t&g
CIVIL ENGINEERING
1231 DARMAK DRIVE
LAS VEGAS, NV 89102
PHONE: 702-870-2660
FAX: 702-870-6033

GOUAN LONE MOUNTAIN SYSTEM
CLIFF SHADOWS PARK

DRAINAGE STRUCTURE NOTES,
SECTIONS AND DETAILS

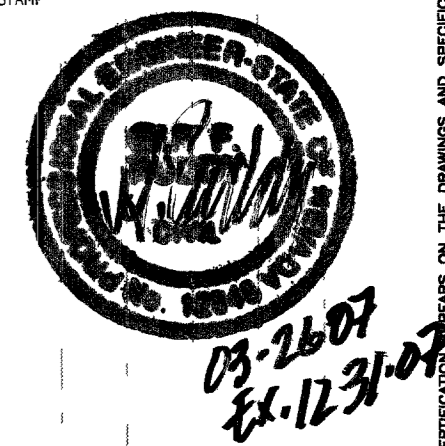

OWNER: CITY OF LAS VEGAS
DEPARTMENT OF PUBLIC WORKS
ARCHITECTURAL SERVICES

400 EAST STEWART AVENUE
LAS VEGAS, NEVADA 89101
PHONE: (702) 229-6535
FAX: (702) 386-6846
TDD: (702) 386-9108

DRAWN: gfr
FILE: C103004arch
DATE: DECEMBER 2006
SCALE: NA
BID NO:
CITY DRAWING NO: 650.83
SHEET NO: C7.03

102521

DRAWING AS INSTRUMENTS OF SERVICE ARE THE PROPERTY OF THE DESIGN PROFESSIONAL WHOSE STAMP OF CERTIFICATION APPEARS ON THE DRAWING AND SPECIFICATIONS. NO USE OR REPRODUCTION IN WHOLE OR IN PART WITHOUT WRITTEN CONSENT IS STRICTLY PROHIBITED. COPIES OF THE DRAWINGS AND SPECIFICATIONS RETAINED BY THE CLIENT MAY BE UTILIZED ONLY FOR OCCUPANCY OF THE PROJECT FOR WHICH THEY WERE PREPARED AND NOT FOR THE CONSTRUCTION OF ANY OTHER PROJECT. N.A.C. 883.030