



OFFICE & STABLES # 3 (WEST ELEVATION)
SEE DWG 12/AS.1 (A5.3)

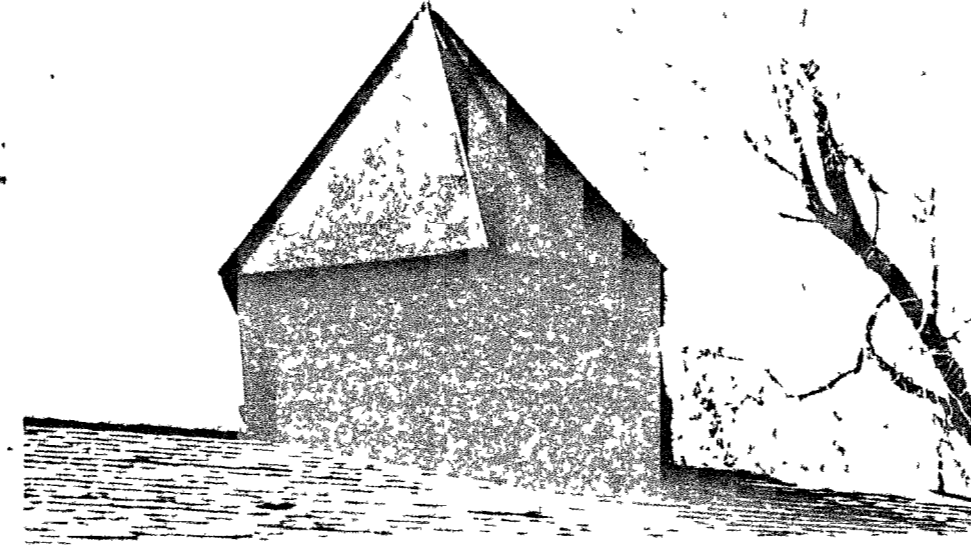


DAIRY BLDG # 6
SEE DWG 0/AS.1 (A5.3)

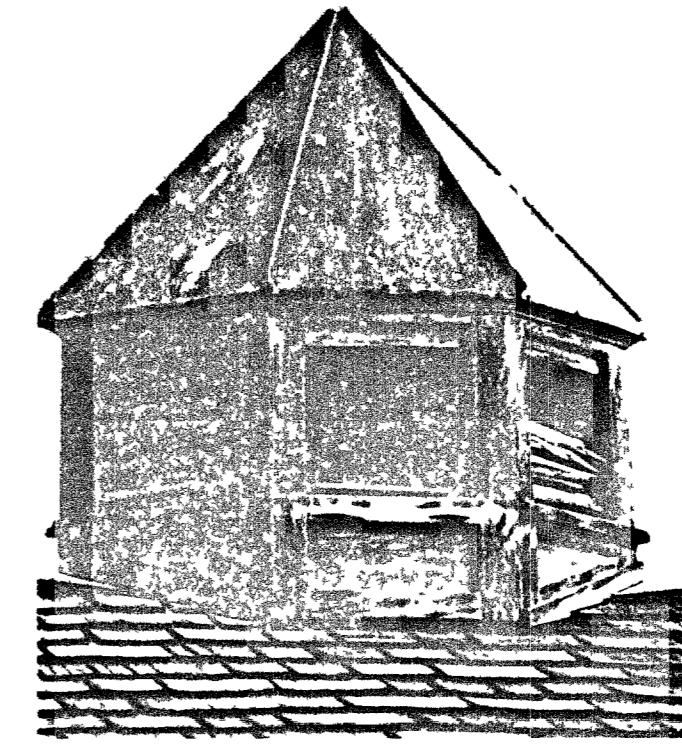


PIG PEN # 10
SEE DWG 9/AS.1 (A5.3)




GENERATOR BLDG # 14
SEE DWG 8/AS.2 (A5.3)

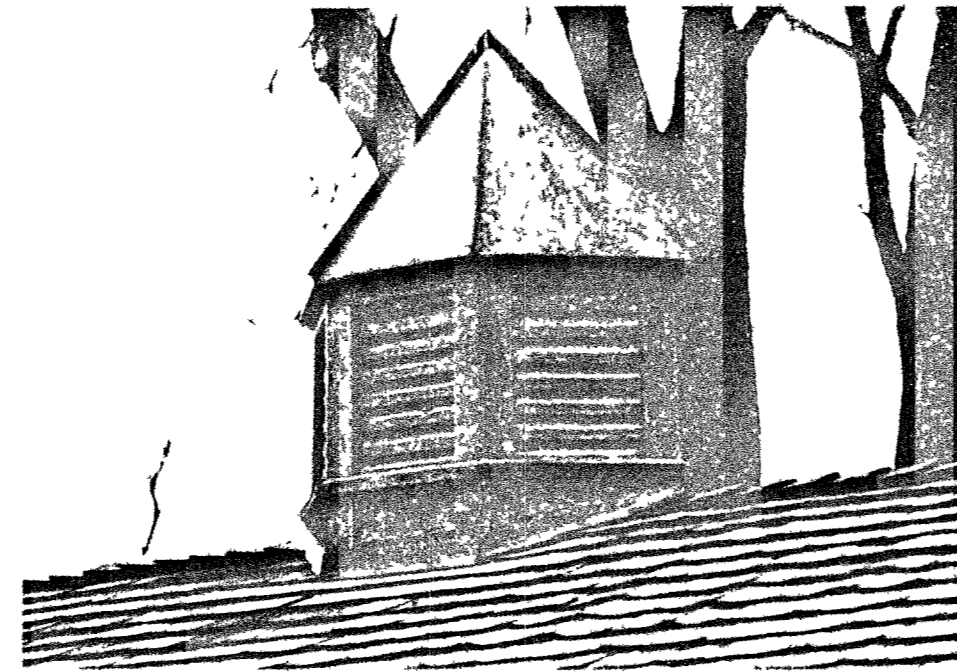


ANIMAL HOUSING
SEE DWG 8/AS.1 (A5.3)

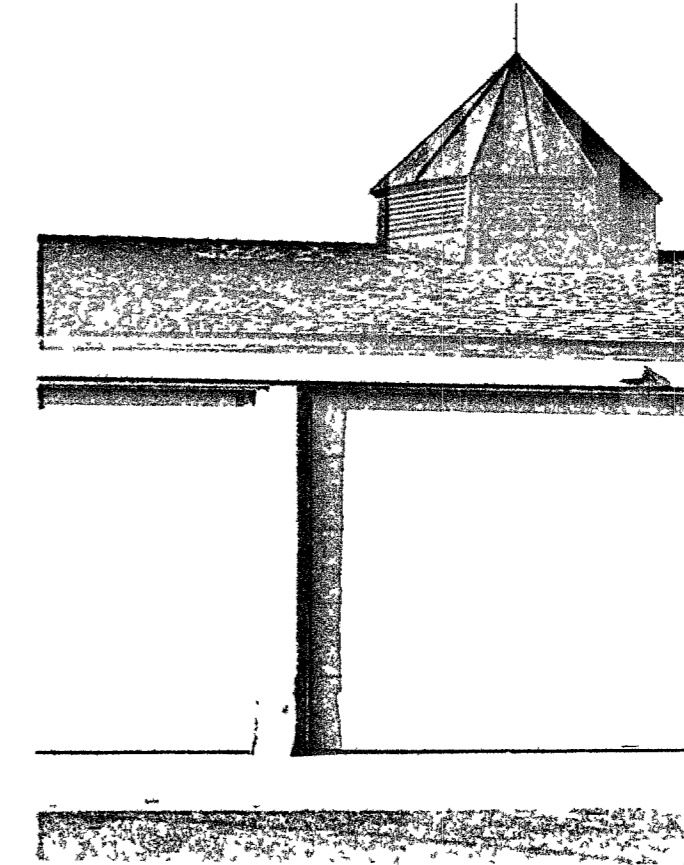

MACHINE BLDG # 12
SEE DWG 2/AS.2 (A5.3)

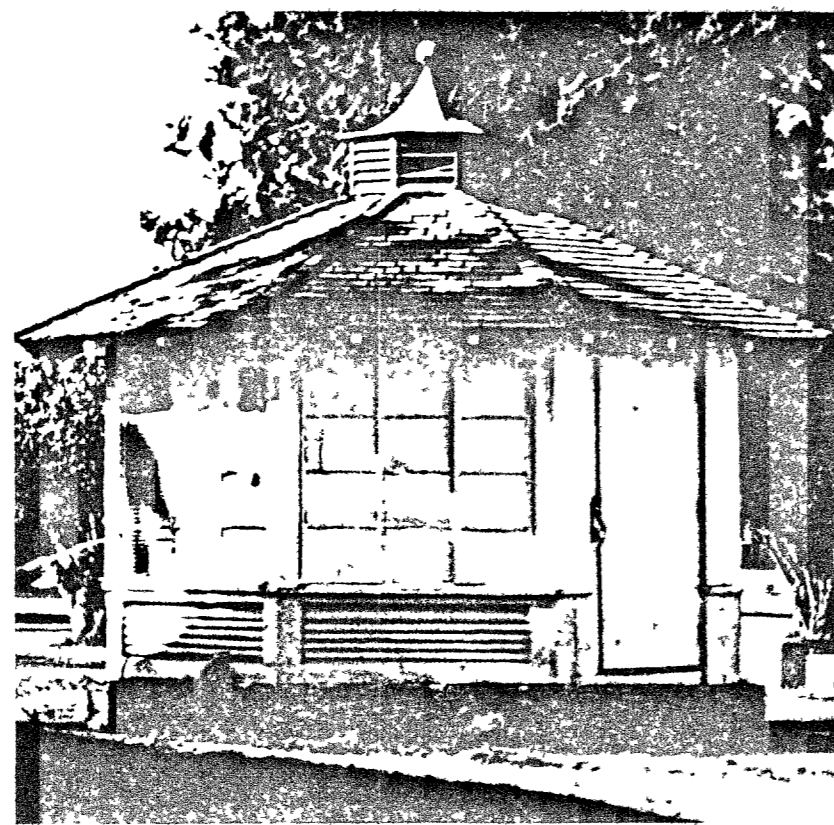

SUNHOUSE # 18
SEE DWG 1/AS.2 (A5.3)

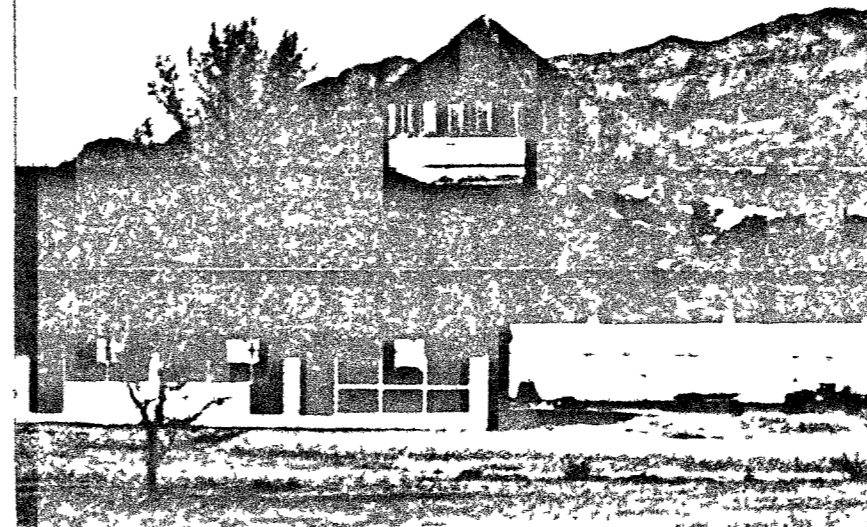

HOT BATH # 11
SEE DWG 10/AS.2 (A5.3)

101294

Patrick J. Klenk AIA
Wayne P. Schreiner AIA
Thomas M. Silve AIA

HSA Architects, Inc.
ARCHITECTURE PLANNING INTERIORS
1531 West Oakey Boulevard, Las Vegas, Nevada 89102
(702) 383-0077 FAX (702) 383-0057

Sheet Title
CUPOLAS DETAILS
JOB Title
FLOYD LAMB STATE PARK
Verify all Dimensions and Conditions at the Site.

Job
910902.0
Date
7/1/94
Drawn By
Lg
Check
TS

Sheet
A5.3

Of
24