


EXISTING ASPHALT ROAD

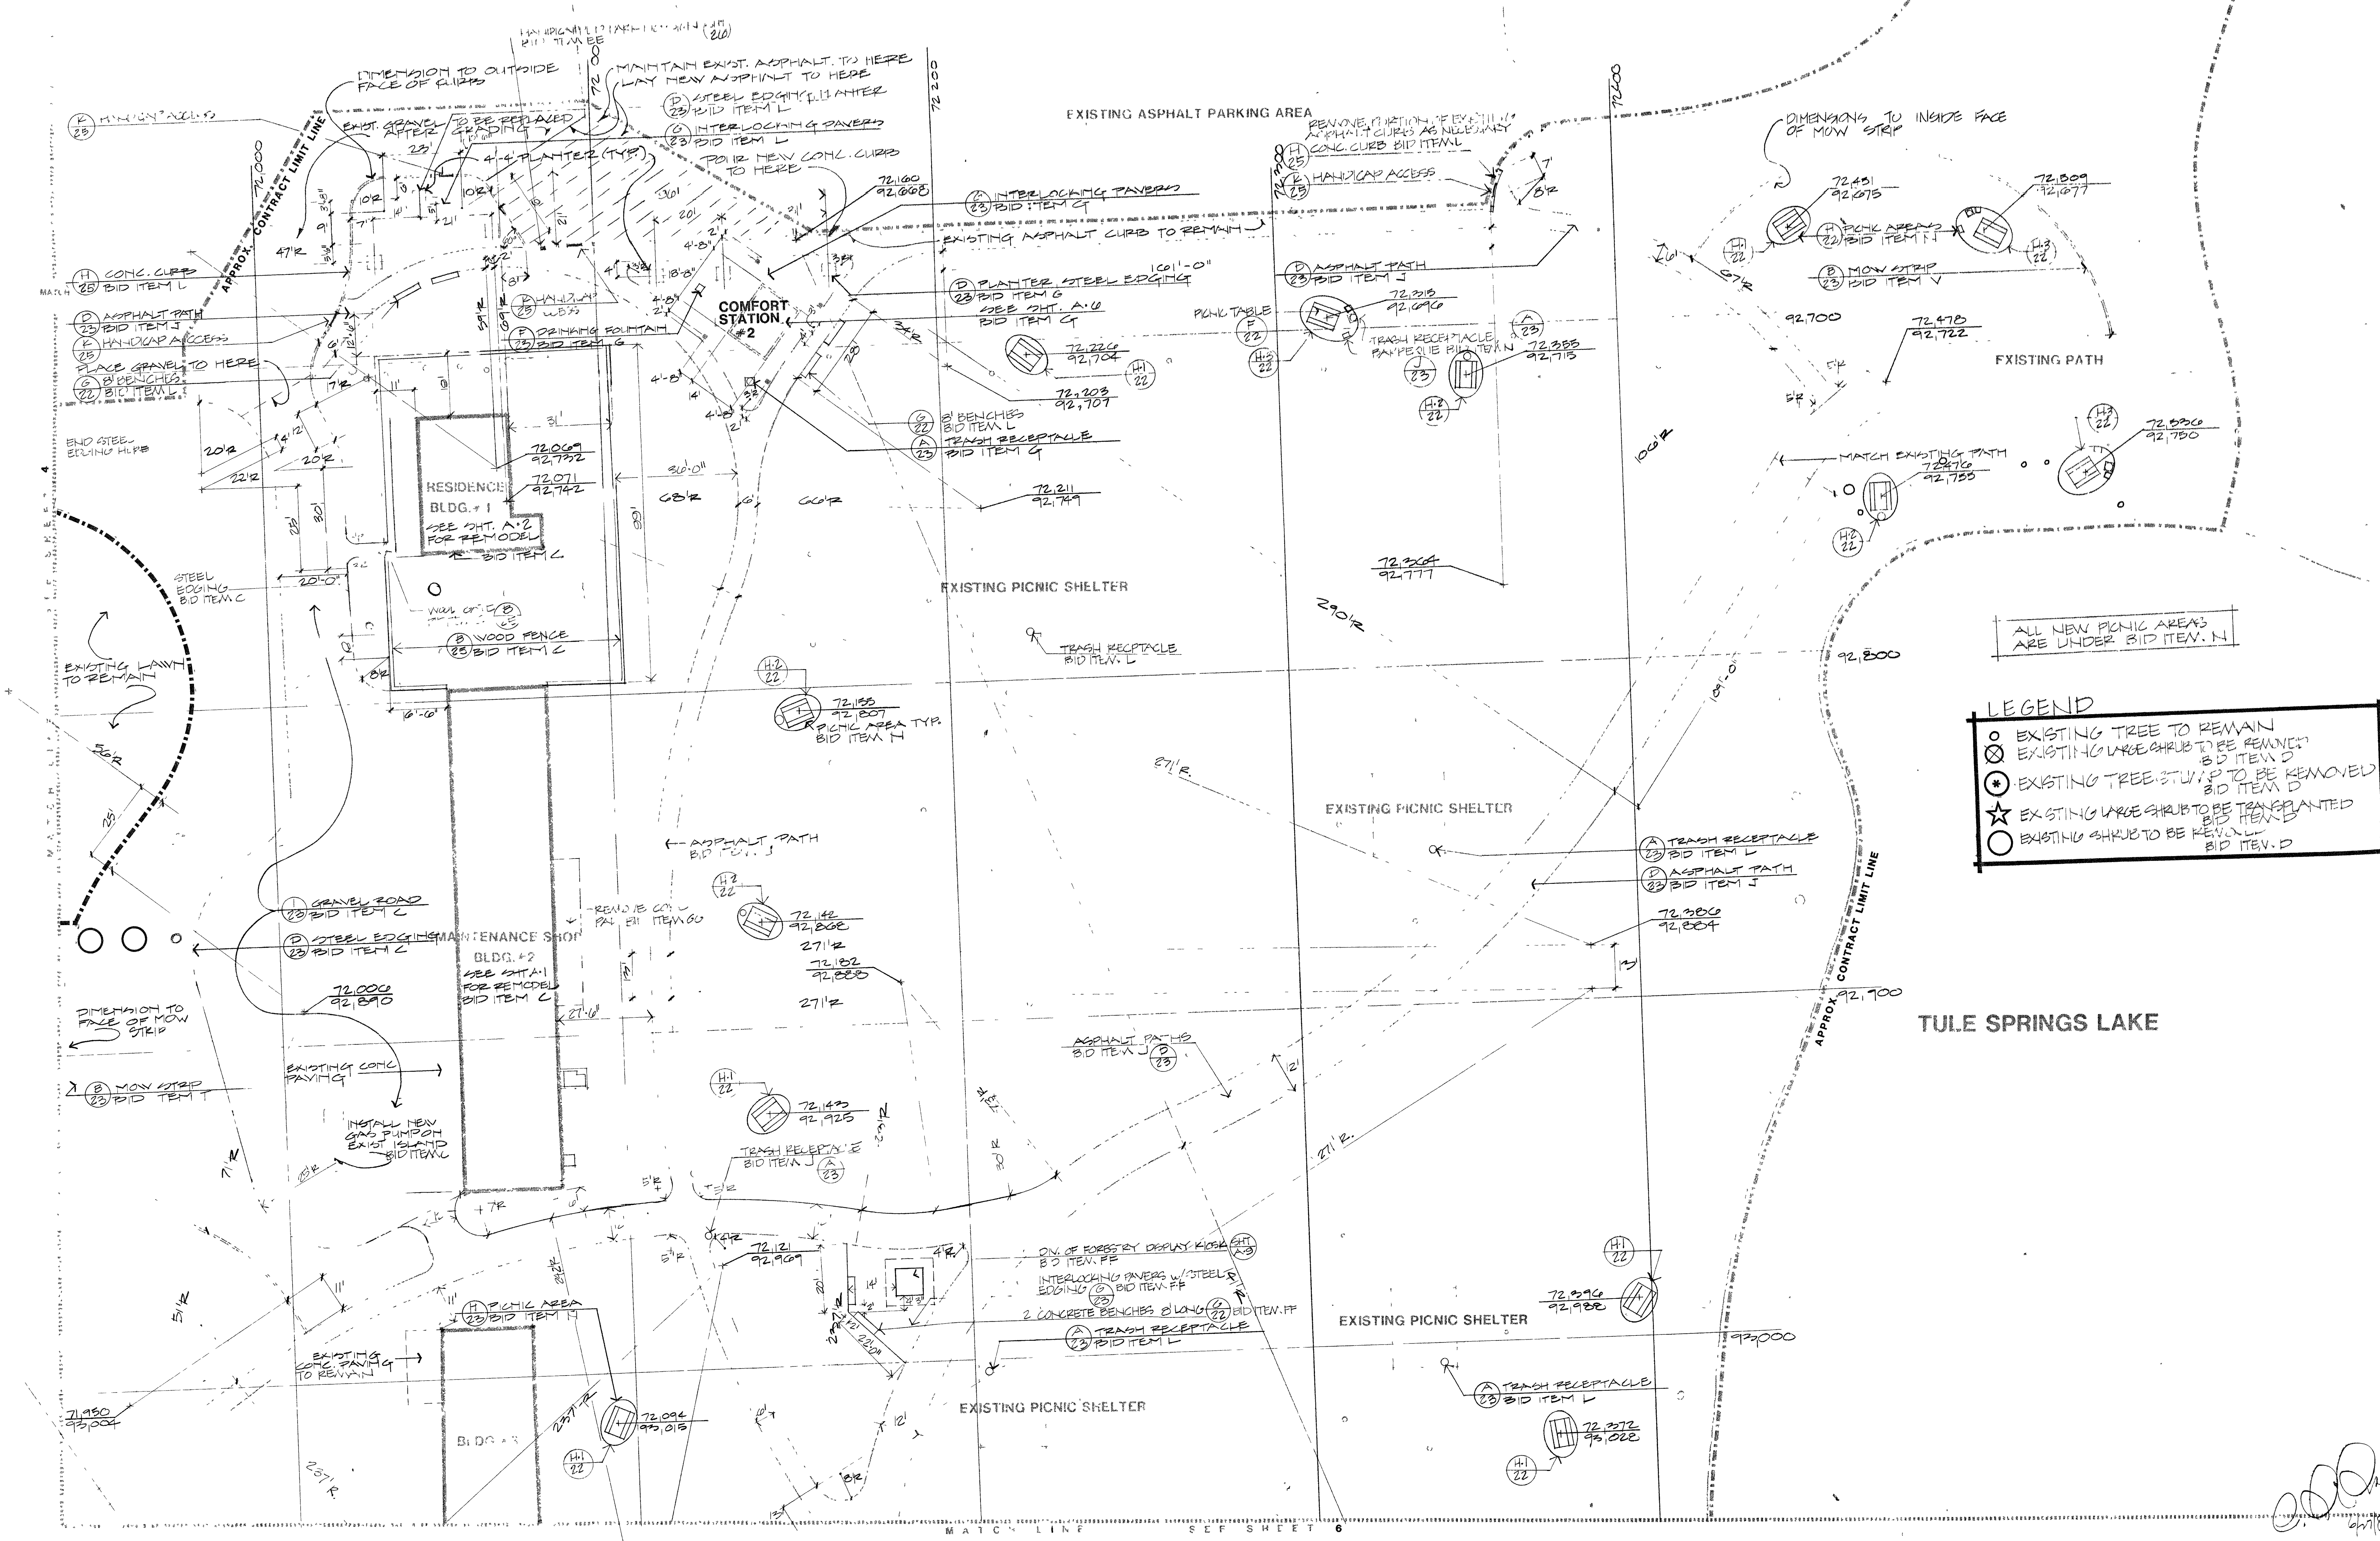

- LEGEND**
- EXISTING TREE TO REMAIN
 - ⊗ EXISTING LARGE SHRUB TO BE REMOVED
 - ⊙ EXISTING TREE STUMP TO BE REMOVED
 - ★ EXISTING LARGE SHRUB TO BE TRANSPLANTED
 - ⊖ EXISTING SHRUB TO BE REMOVED

ALL NEW PICNIC AREAS ARE UNDER BID ITEM N

LAYOUT PLAN AREA D

CHARLES SALADINO LANDSCAPE ARCHITECT-ASI A LTD
SLOYD LAMB STATE PARK TULE SPRINGS LAS VEGAS NEVADA
148 JAGAS AVENUE PHASE 1-B & 2
1255 MARKET ST. SUITE C-RENO, NEVADA-89509-7099-2550

101334

[Handwritten signature]