
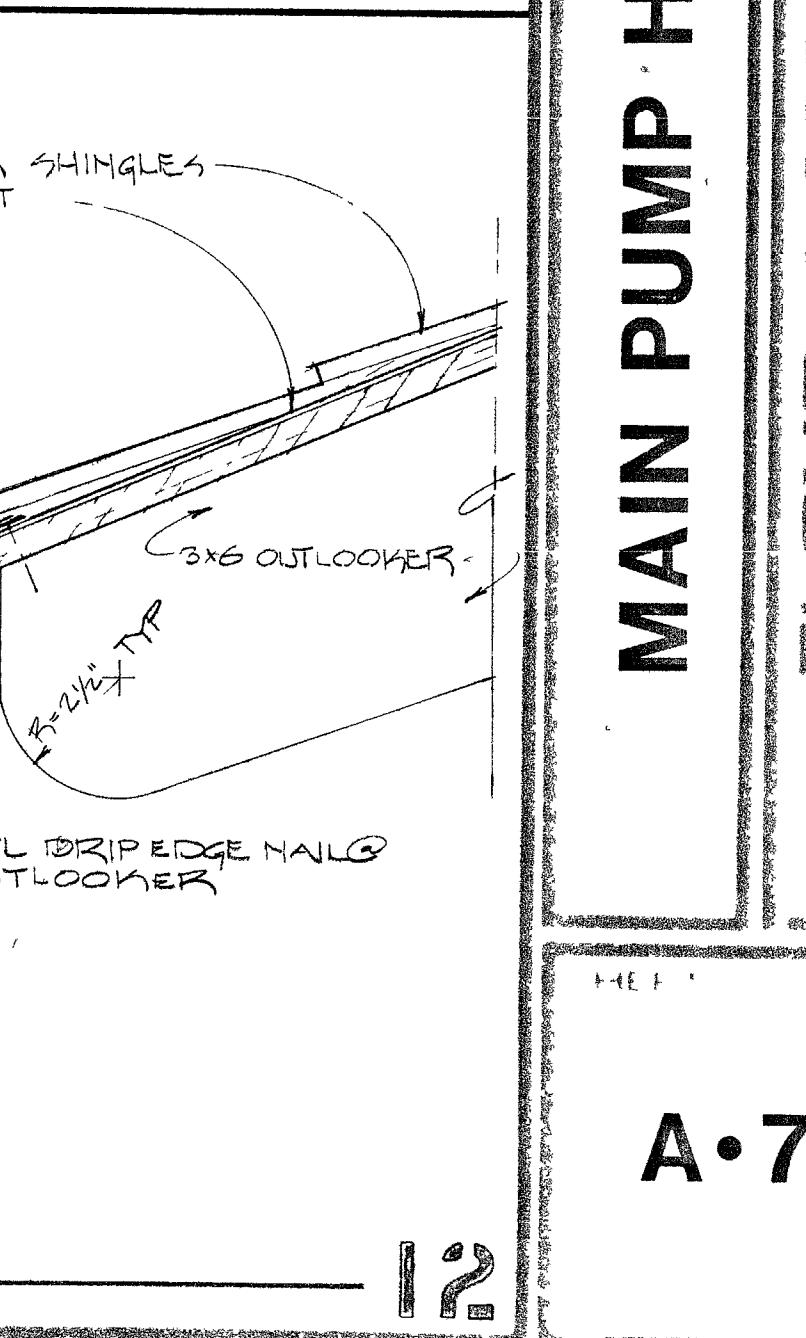
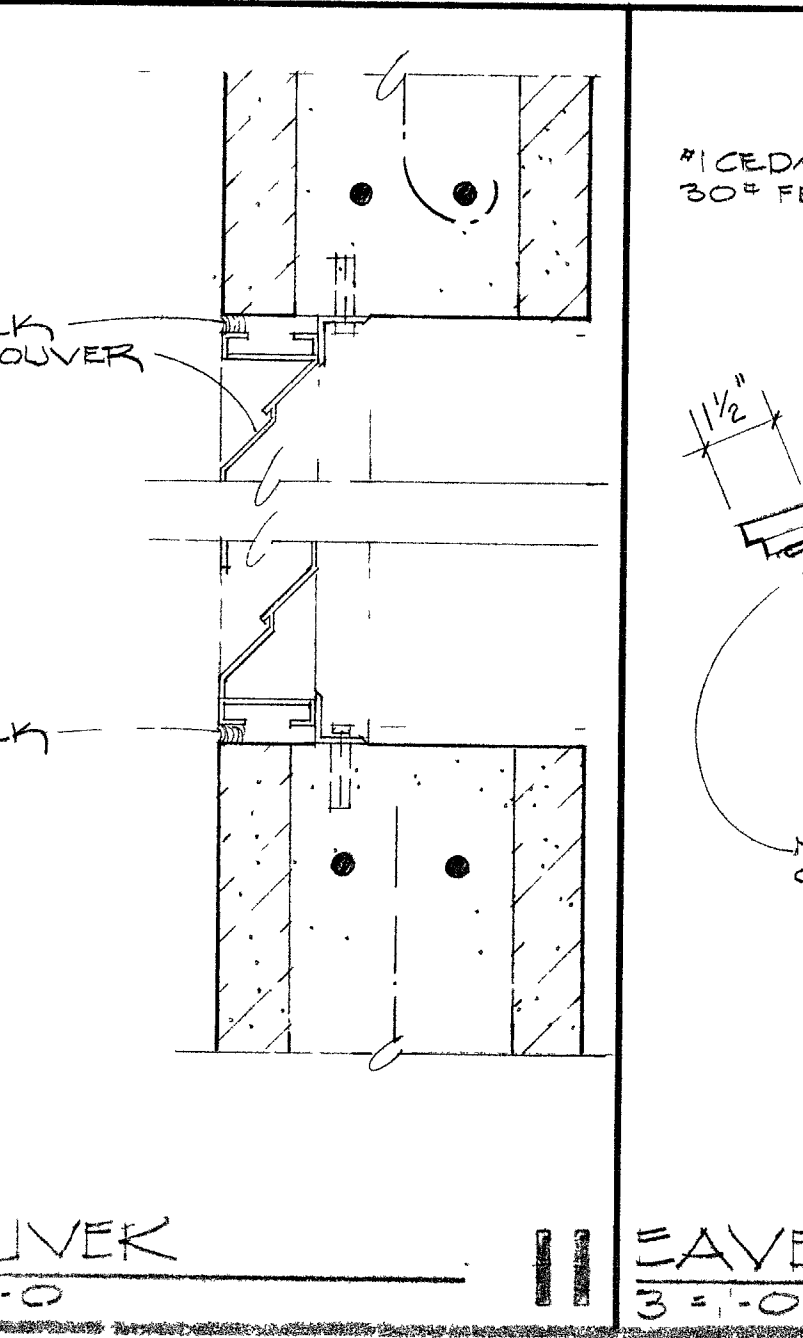
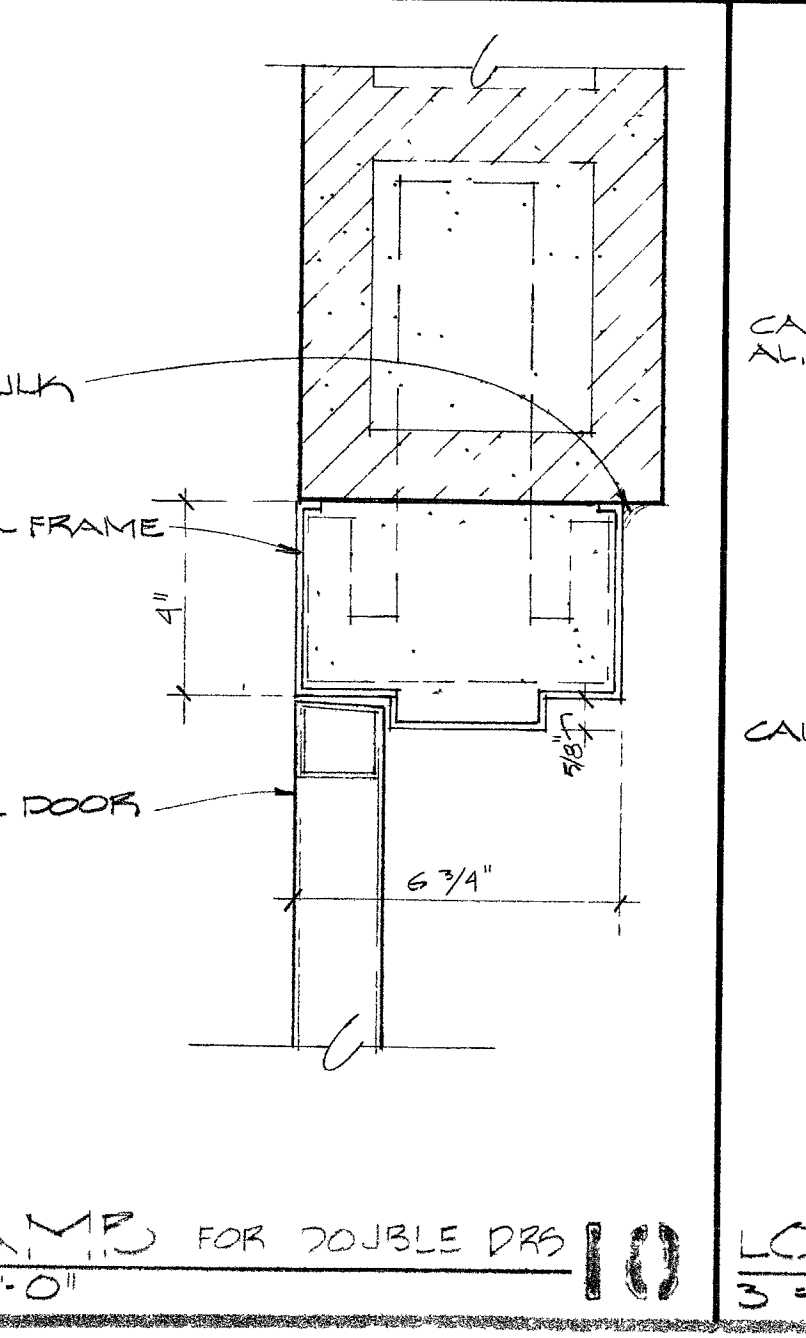
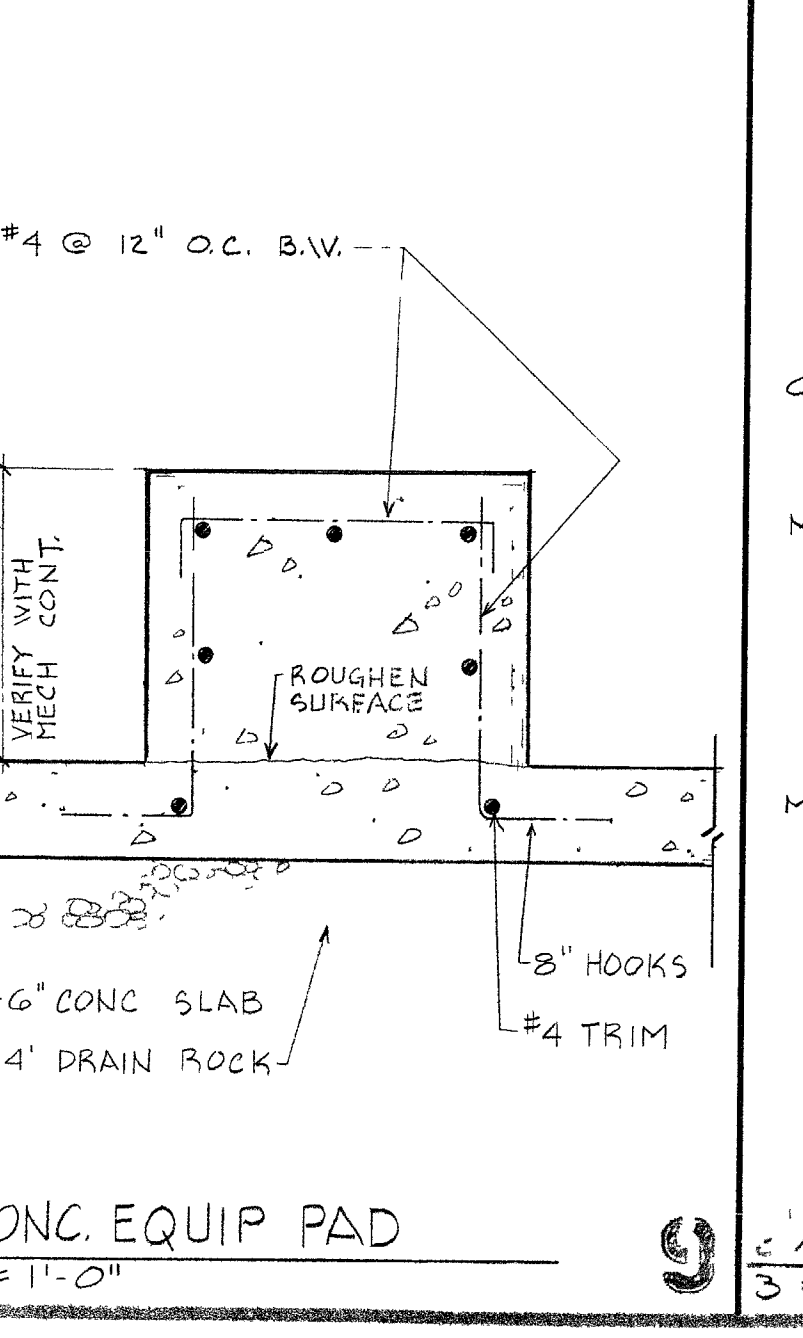
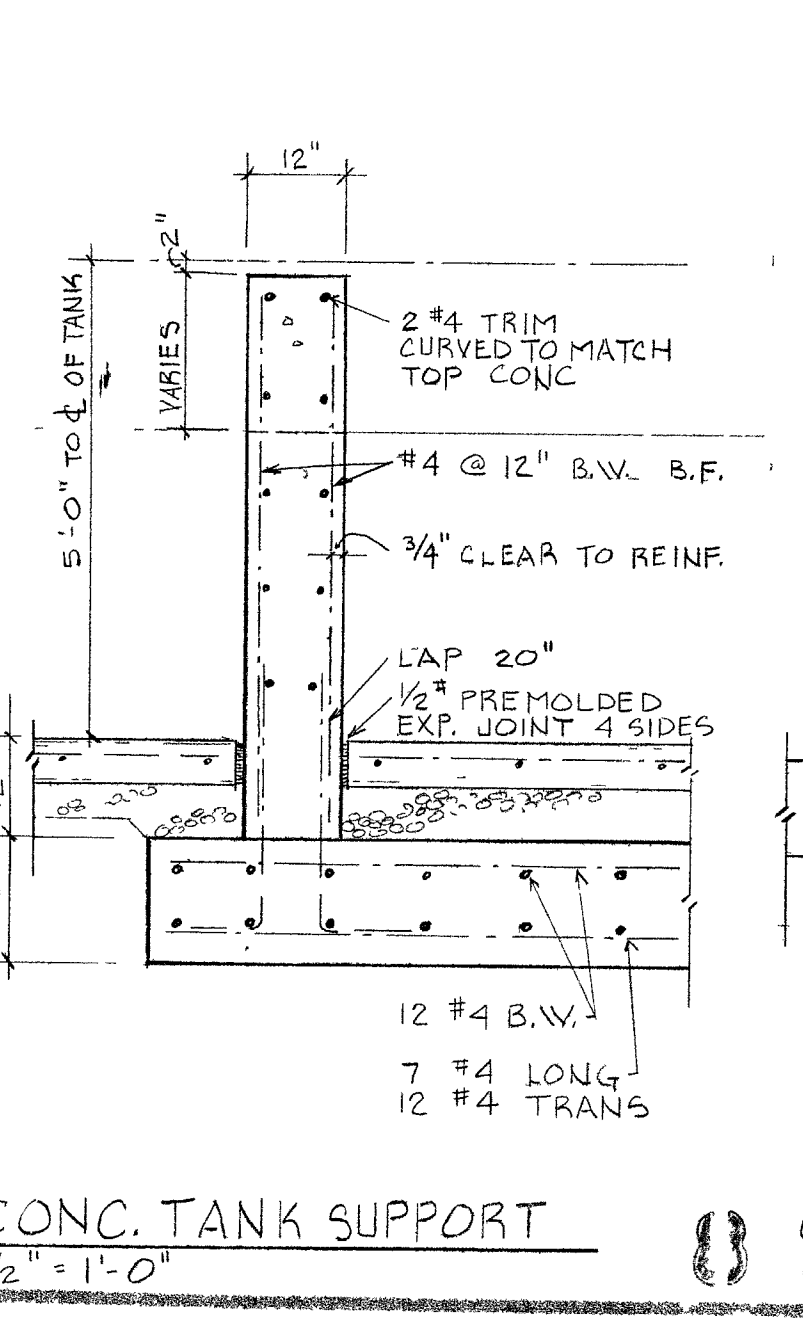
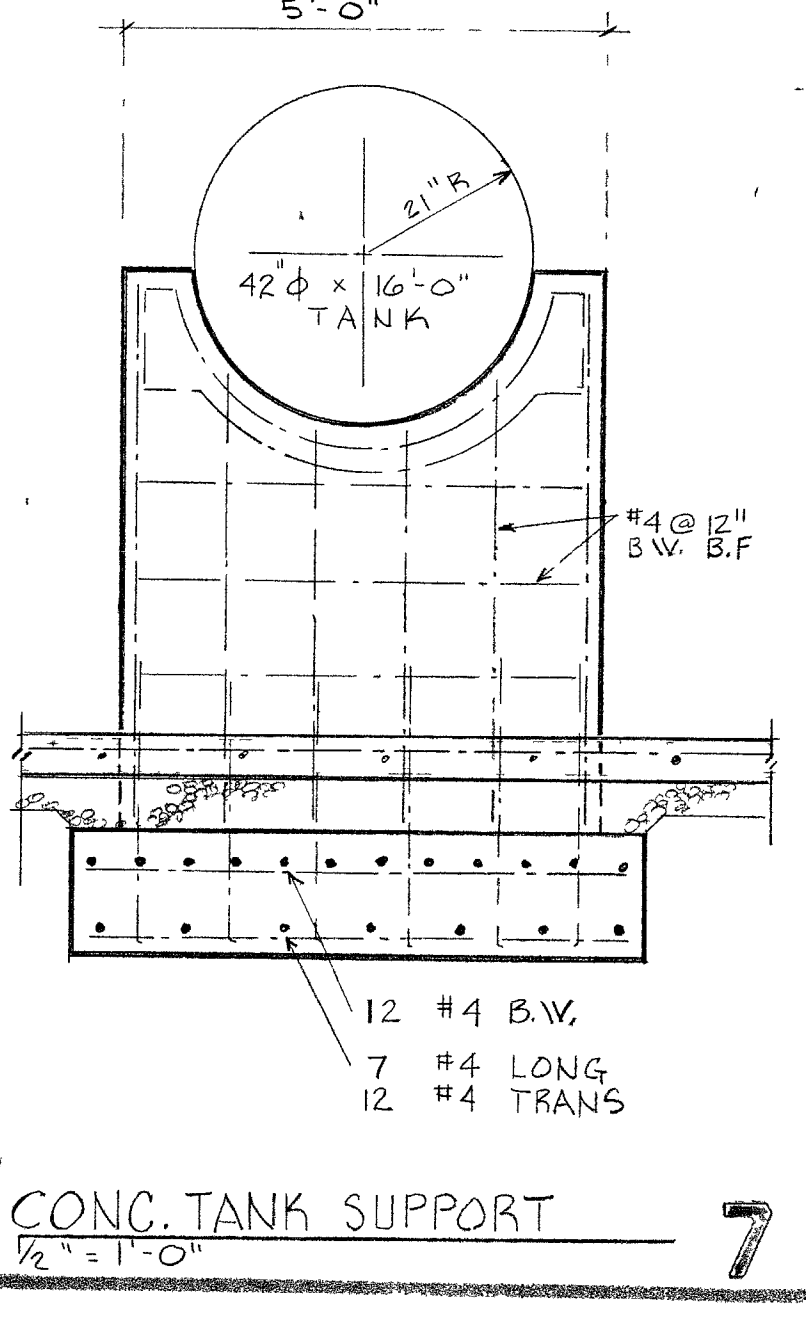
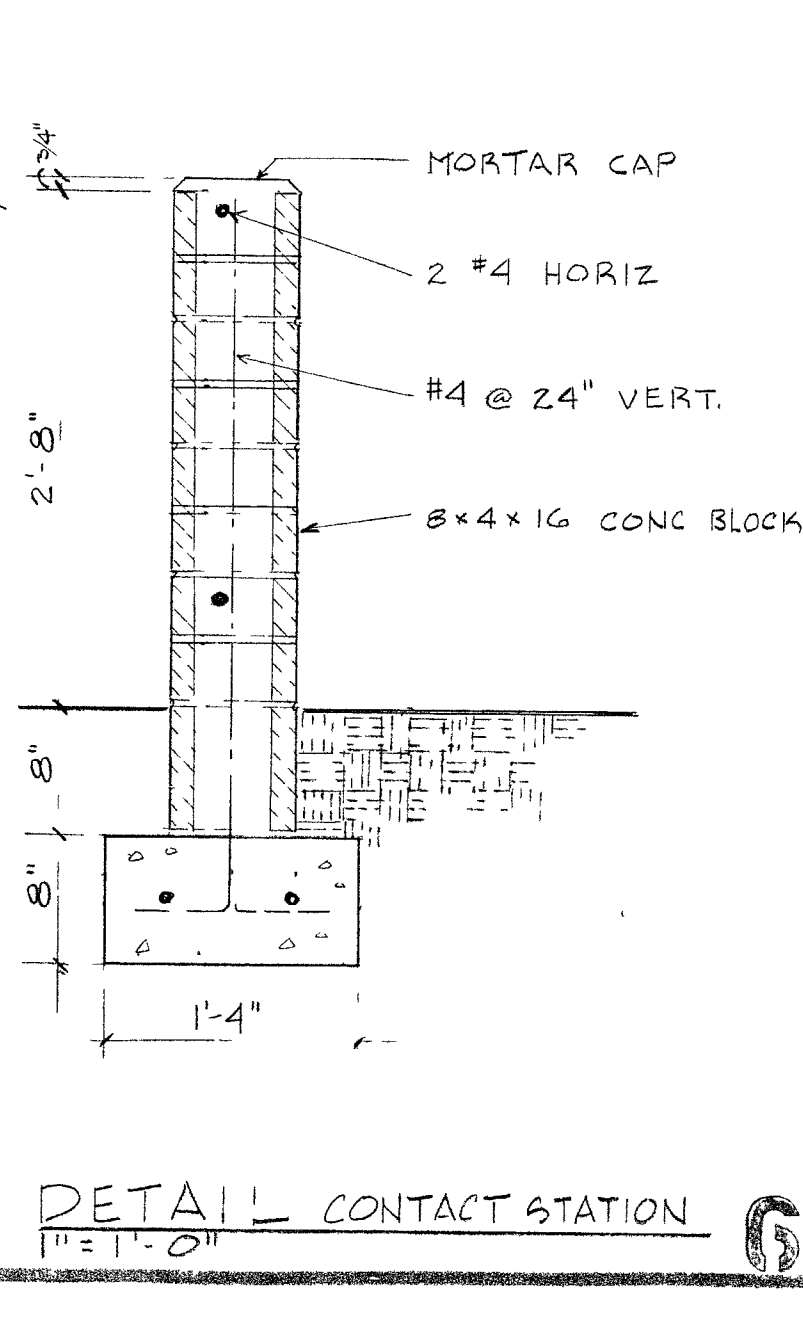


FINISH NOTE S:

SURFACE	FINISH NR
INTERIOR	1-001
CONC BLK	
METAL DOOR S	
CONC	
WOOD	
EXTERIOR	1-002
CONC BLK	
WOOD	
METAL DOOR S	
SHINGLES	

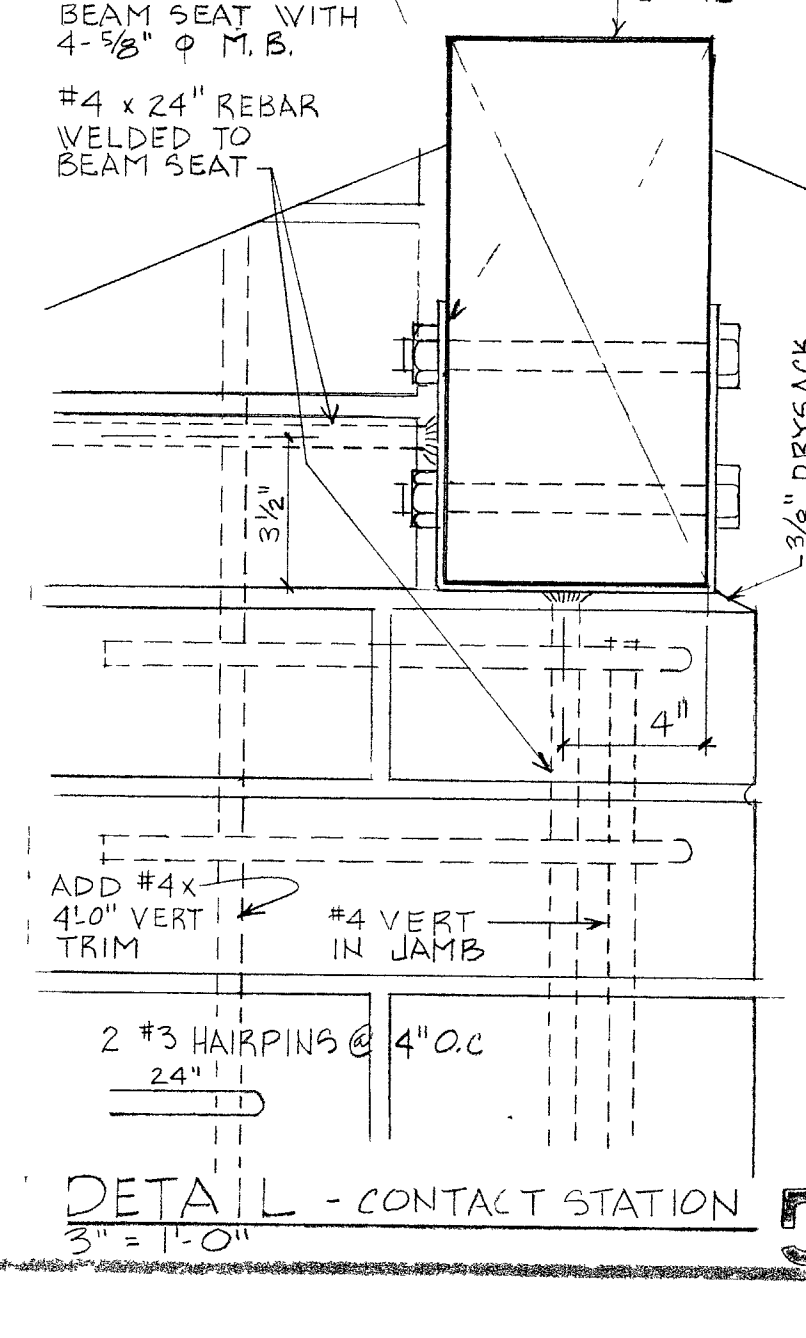

VHAY & FERRARI LTD.
1800 HASKELL ST. RENO, NEV.
702-331-8700

CHARLES SALADINO-LANDSCAPE ARCHITECT-ASLA-LTD
LAS VEGAS, NEVADA
1395 HASKELL ST - SUITE C-RENO, NEVADA-702-786-2550

PHASE 1-B & 2
TULE SPRINGS

MAIN PUMP HOUSE

A-7