
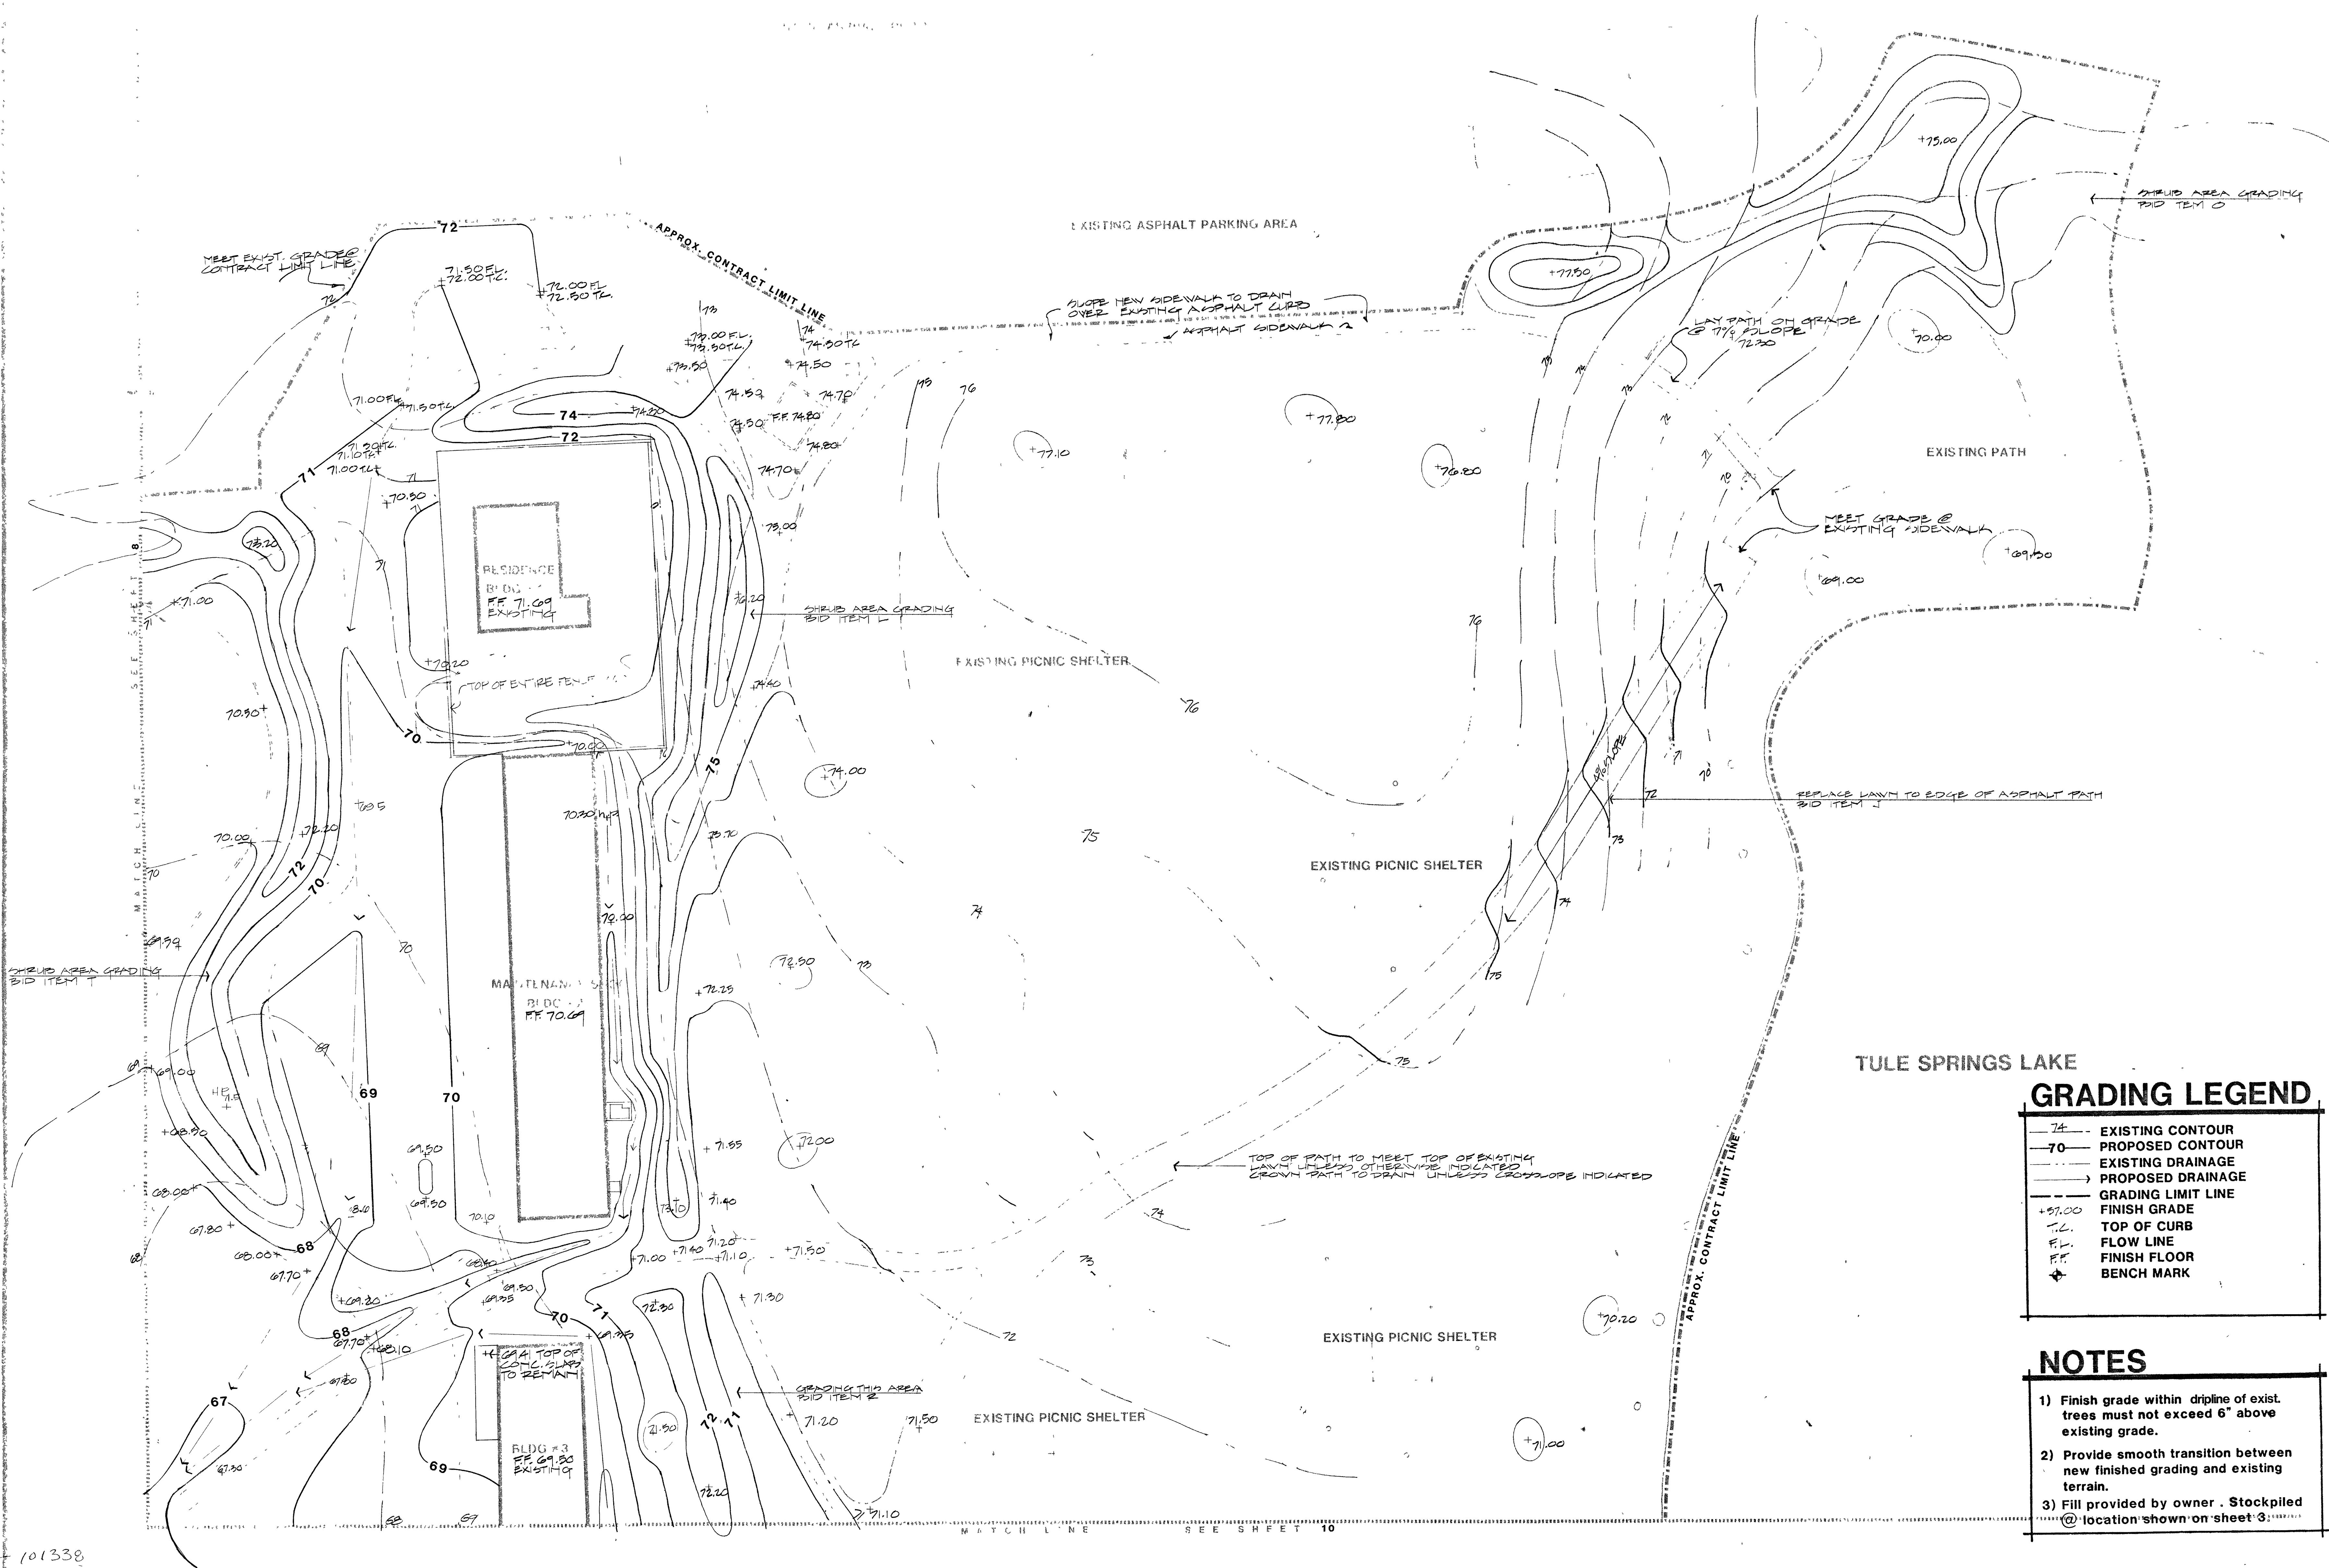


Handwritten notes and signatures in the top right corner.

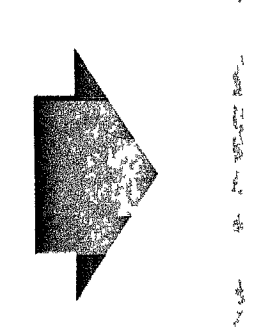

GRADING LEGEND

74	EXISTING CONTOUR
-70	PROPOSED CONTOUR
---	EXISTING DRAINAGE
---	PROPOSED DRAINAGE
---	GRADING LIMIT LINE
+57.00	FINISH GRADE
T.C.	TOP OF CURB
F.L.	FLOW LINE
F.F.	FINISH FLOOR
+	BENCH MARK

- NOTES**
- 1) Finish grade within dripline of exist. trees must not exceed 6" above existing grade.
 - 2) Provide smooth transition between new finished grading and existing terrain.
 - 3) Fill provided by owner. Stockpiled @ location shown on sheet 3.

CHARLES SALADINO LANDSCAPE ARCHITECT-AS A LTD. 4510
GRADING PLAN AREA D
 PLUM CANYON STATE PARK TULE SPRINGS
 9

101338