


PLANT LIST BID ITEM L SHRUB AREA AND TREES NORTH OF BLDG #1 & #2

SYM	QUAN	SIZE	BOTANIC NAME	COMMON NAME	NOTES
			TREES		
	15 GAL		BETULA NIGRA	RIVER BIRCH	
	15 GAL		ORIENTAL PERSIMMON		
	15 GAL		ELAEAGNUS ANGLUSTIFOLIA	RUSSIAN OLIVE	*SEE SOURCE LIST
	15 GAL		FRAXINUS AMER. CANA 'RED ELLI'	WHITE ASH	
	15 GAL		QUERCUS TRACANTHOS 'IMPERIAL'	HONEY LOCUST	
	24" BOX		KOELRUTERIA PANICULATA	GOLDENRAIN TREE	
	15 GAL		SOPHORA JAPONICA	JAPANESE PAGODA TREE	
	15 GAL		MALUS 'HOPE'	FLOWERING MALUS	
	15 GAL		MALUS 'PINK PERFECTION'		
	15 GAL		MELIA AZEDARACH 'UMBRACULIFERA'	TEA OIL TREE	
	15 GAL		PRUNUS CAROLINIANA	CAROLINA LAUREL CHERRY	
	15 GAL		PRUNUS CERASIFERA 'HUNDEKLOU'	FLOWERING PLUM	
	15 GAL		MALUS 'RED JADE'	FLOWERING CRABAPPLE	
	15 GAL		PLATANUS ACERIFOLIA	LONDON PLANE TREE	
	15 GAL		SHIBUYA		
	15 GAL		ACHILLEA TOMENTOSA	WOLLY YARROW	
	15 GAL		AJUGA REPTANS	CARPET BUGLE	
	15 GAL		ALYSSUM GYMNATE	BASKET OF GOLD	
	15 GAL		BERBERIS THUNBERGII	JAPANESE BARBERY	
	15 GAL		CHENOMELES	SMOKE TREE	
	15 GAL		COTINUS COGCOGRIA 'ROYAL PURPLE'	SILVERBERRY	
	15 GAL		ELAEAGNUS FINEGENS 'FRUITLAND'	BLUE ESCUE	
	15 GAL		FESTUCA OVINA GLAUCA	WILD STRAWBERRY	
	15 GAL		FRAXINUS CHILOENSIS	GREEN CARPET	
	15 GAL		HERNARIA GLABRA	CANDY TUFT	
	15 GAL		IBERIS SEMPERVIRENS	JUNIPER	
	15 GAL		JUNIPERUS SAGINA 'NANASECULIA'	TAM JUNIPER	
	15 GAL		" 'LARGOAI'	JUNIPER	
	15 GAL		LAVANDULA ANGSTIFOLIA 'COMPACTANNA'	ENGLISH LAVENDER	
	15 GAL		" 'MUNTEAD'		
	15 GAL		STENOSSA CONGESTUM	STENOSSA	

PLANT LIST BID ITEM B CONTACT AREA

SYM	QUAN	SIZE	BOTANIC NAME	COMMON NAME	NOTES
			TREES		
	15 GAL		GALIX MATSUONNA 'NAVAJO'	GLOBE NAVAJO WILLOW	
	15 GAL		CERCIDIUM PRAECOX	SANDALWOOD	
			SHRUBS		
	15 GAL		ACHILLEA FILIPENDULA	YARROW	
	15 GAL		BACCHARIS FILLULARIS	DESSERT BROOM	
	15 GAL		CARYOPHYLLUS	FLY PUSTER	
	15 GAL		CALLYANDESA BICOLOR	DESSERT HUCKLEBERRY	
	15 GAL		COTINUS RACEMOSA	BROOM	
	15 GAL		CYTISUS RACEMOSUS	LAVENDER COTTON	
	15 GAL		SANTOLINA VIRENS	GREEN SANTOLINA	
	15 GAL		SANTOLINA CHINENSIS	JUJUBA	

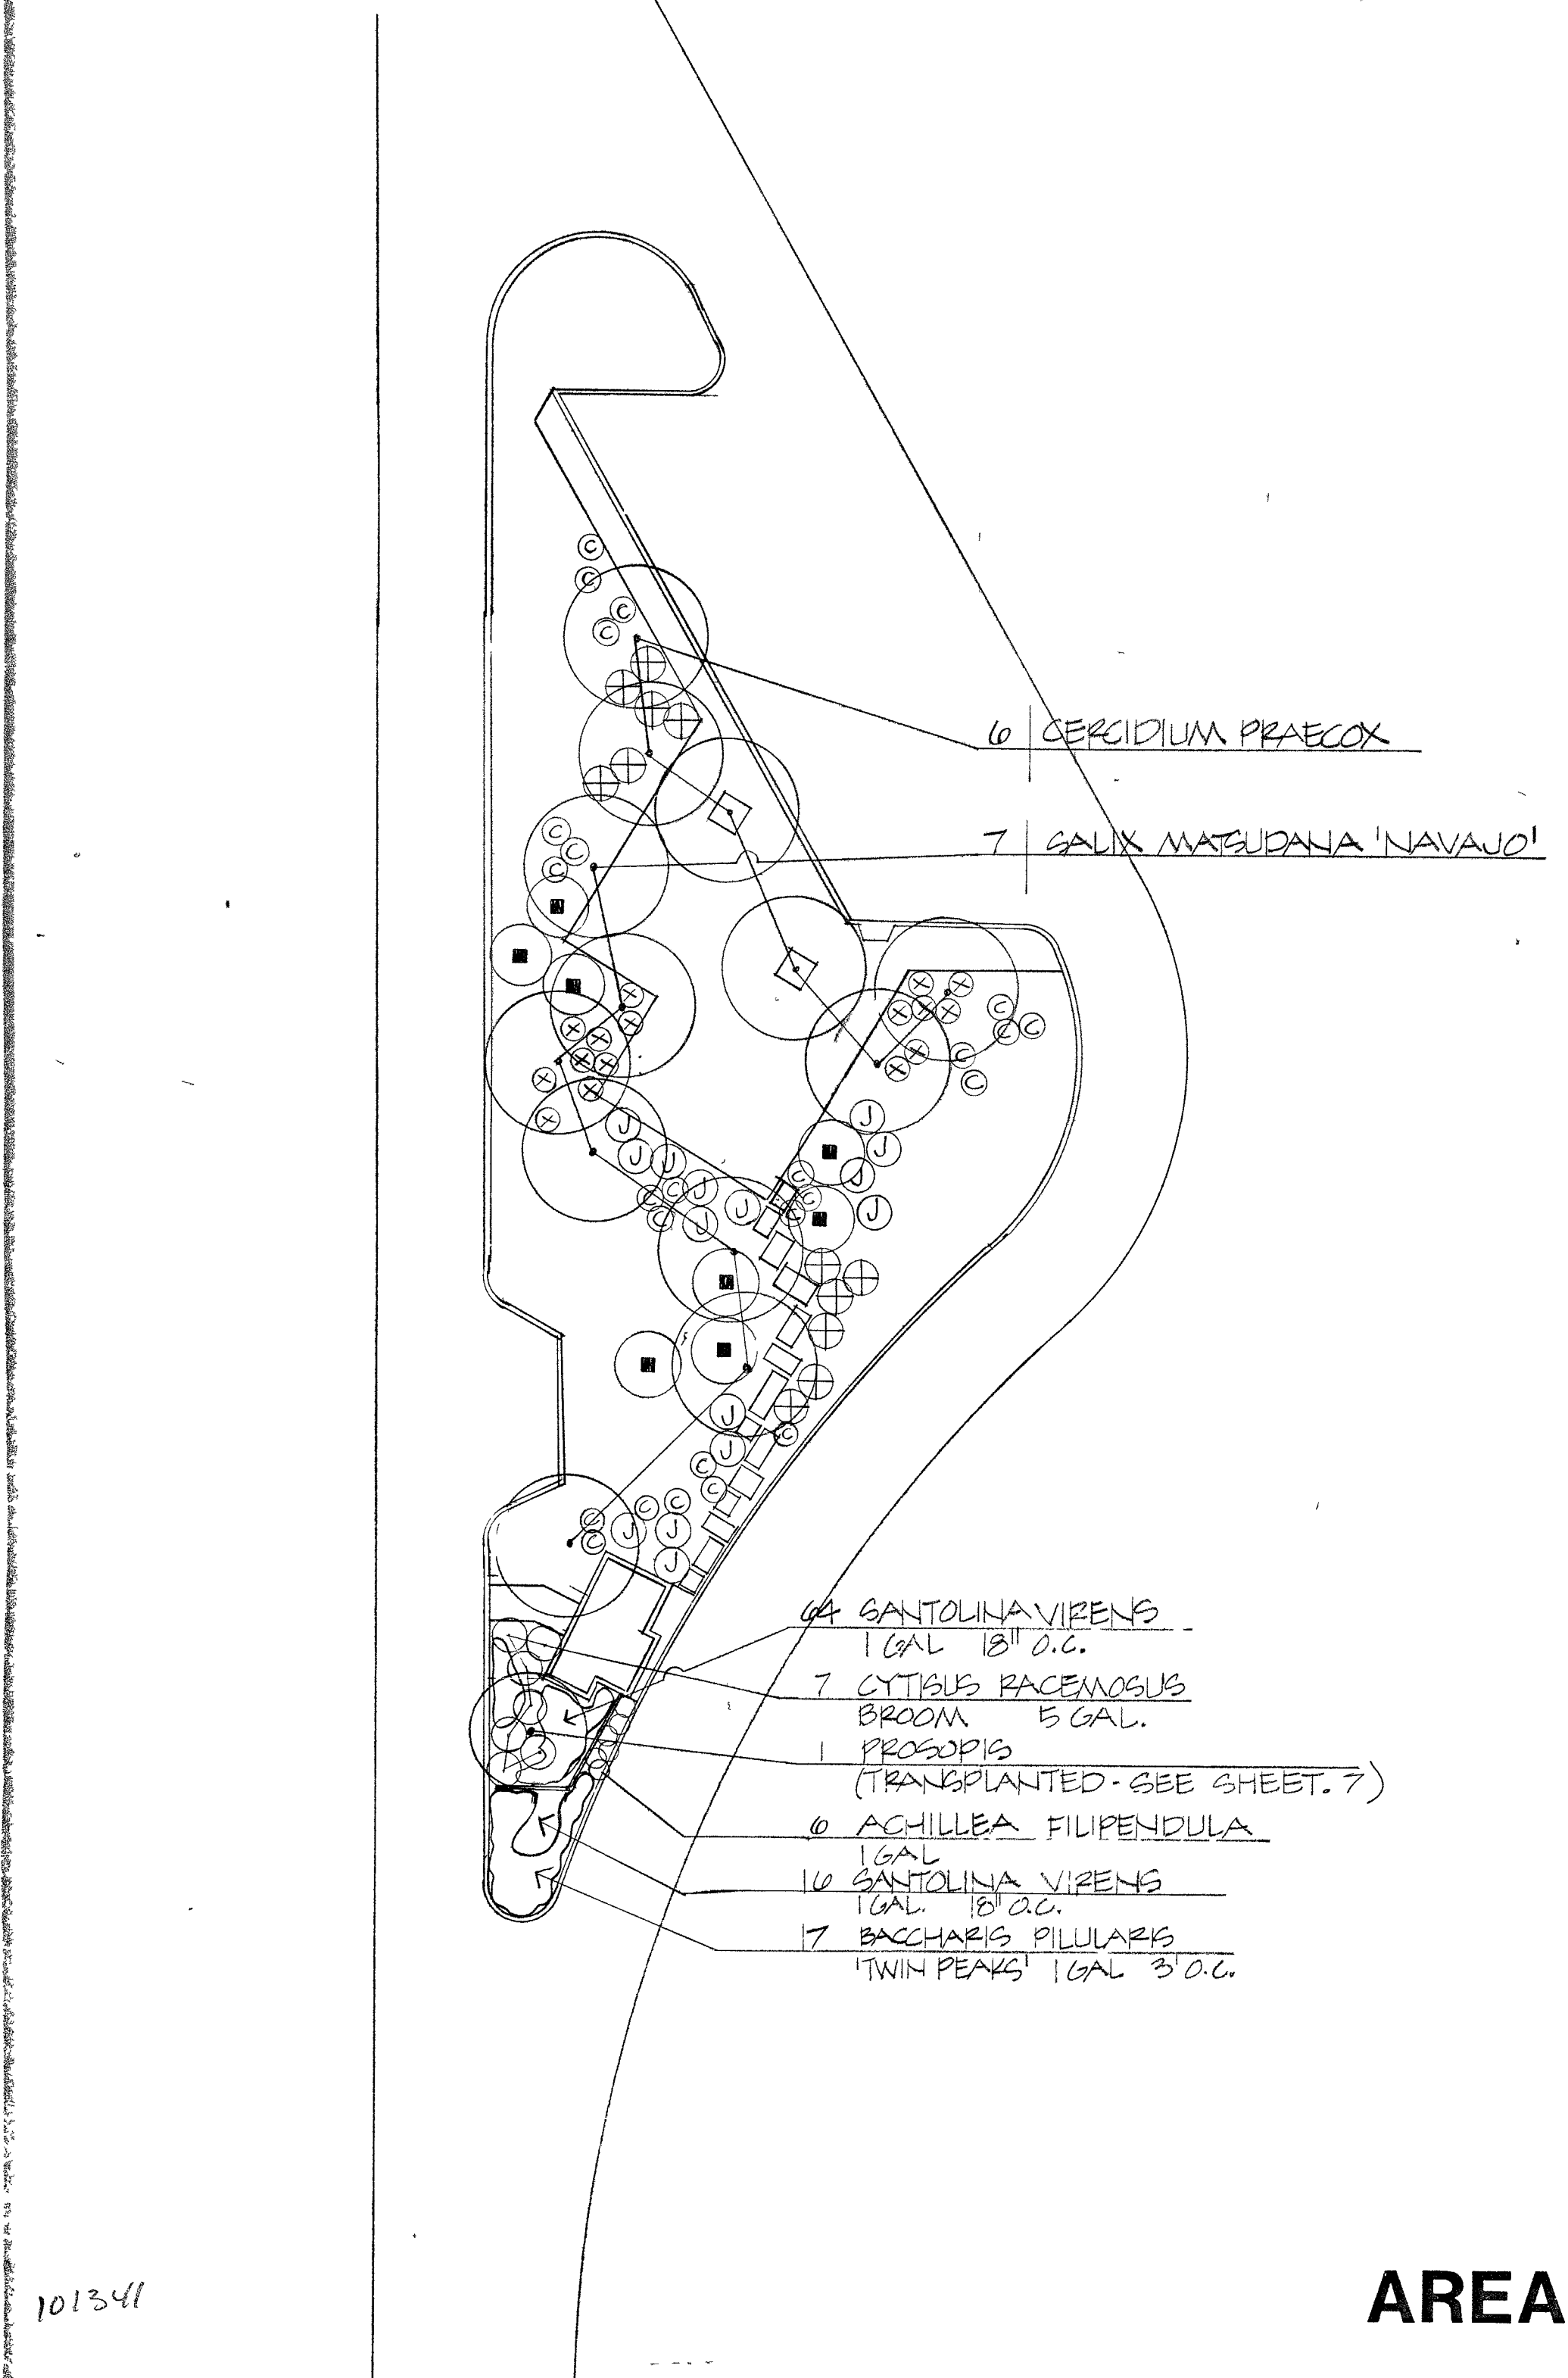

PLANT LIST BID ITEM T SHRUB AREA SOUTH OF BLDG #2


SYM	QUAN	SIZE	BOTANIC NAME	COMMON NAME	NOTES
			TREES		
	3	15 GAL	ERIOPATRYA JAPONICA 'CHAMPAGNE'	LOQUAT	
	2	15 GAL	PINUS THUNBERGIANA	JAPANESE BLACK PINE	
			SHRUBS		
	13	1 GAL	ACHILLEA FILIPENDULA	YARROW	
	22	5 GAL	BERBERIS THUNBERGII	JAPANESE BARBERY	
	7	5 GAL	COTINUS COGCOGRIA 'PURPUREUS'	SMOKE TREE	
	3	5 GAL	COTINUS COGCOGRIA 'ROYAL PURPLE'	SMOKE TREE	
	12	5 GAL	COTONEASTER 'LOWEAST'	COTONEASTER	
			TREES		
	33	5 GAL	LAVANDULA ANGSTIFOLIA	ENGLISH LAVENDER	
	28	5 GAL	PYRACANTHA 'QUANTA CRUZ'	FIRETHORN	
	210	1 GAL	ROSMARINUS OFFICINALIS	ROSEMARY	
	270	1 GAL	SANTOLINA VIRENS	GREEN SANTOLINA	
	430	1 GAL	VILGA MINOR	DWARF PERIWINKLE	
	430	1 GAL	CYTISUS RACEMOSUS	BROOM	

PLANT LIST BID ITEM U AREA BTWN. BLDG #10 AND BLDG #2

SYM	QUAN	SIZE	BOTANIC NAME	COMMON NAME	NOTES
			TREES		
	7	24" BOX	PLATANUS ACERIFOLIA	LONDON PLANE TREE	
	3	15 GAL	CRATAEGUS LAEVIGATA 'DOUBLE WHITE'	ENGLISH HAWTHORN	
	4	24" BOX	CRATAEGUS LAEVIGATA 'PAUL'S SCARLET'	ENGLISH HAWTHORN	
	4	24" BOX	LIRODENDRON TULIPIFERA	TULIP TREE	
	4	15 GAL	TILIA AMERICANA	AMERICAN LINDEN	

PLANT LIST BID ITEM R AREA AROUND BLDG #3 AND TRIANGLE WEST OF BLDG #17

SYM	QUAN	SIZE	BOTANIC NAME	COMMON NAME	NOTES
			TREES		
	4	15 GAL	ACER GINNALA	AMUR MAPLE	
	4	15 GAL	ALBIZIA JULIBRISIN	GILK TREE	
	4	15 GAL	BETULA NIGRA	RIVER BIRCH	
	4	15 GAL	CRATAEGUS LAEVIGATA 'PAUL'S SCARLET'	ENGLISH HAWTHORN	
	4	24" BOX	KOELRUTERIA PANICULATA	GOLDENRAIN TREE	
	4	24" BOX	LIRODENDRON TULIPIFERA	TULIP TREE	
			TREES		
	15 GAL		MELIA AZEDARACH 'UMBRACULIFERA'	TEA OIL TREE	
	15 GAL		SORBUS ACUCIARIA	EUROPEAN MOUNTAIN ASH	
	15 GAL		TILIA AMERICANA	AMERICAN LINDEN	
	15 GAL		TILIA AMERICANA	AMERICAN LINDEN	
	15 GAL		TILIA CORDATA 'GREENSHIRE'	LITTLE-LEAF LINDEN	

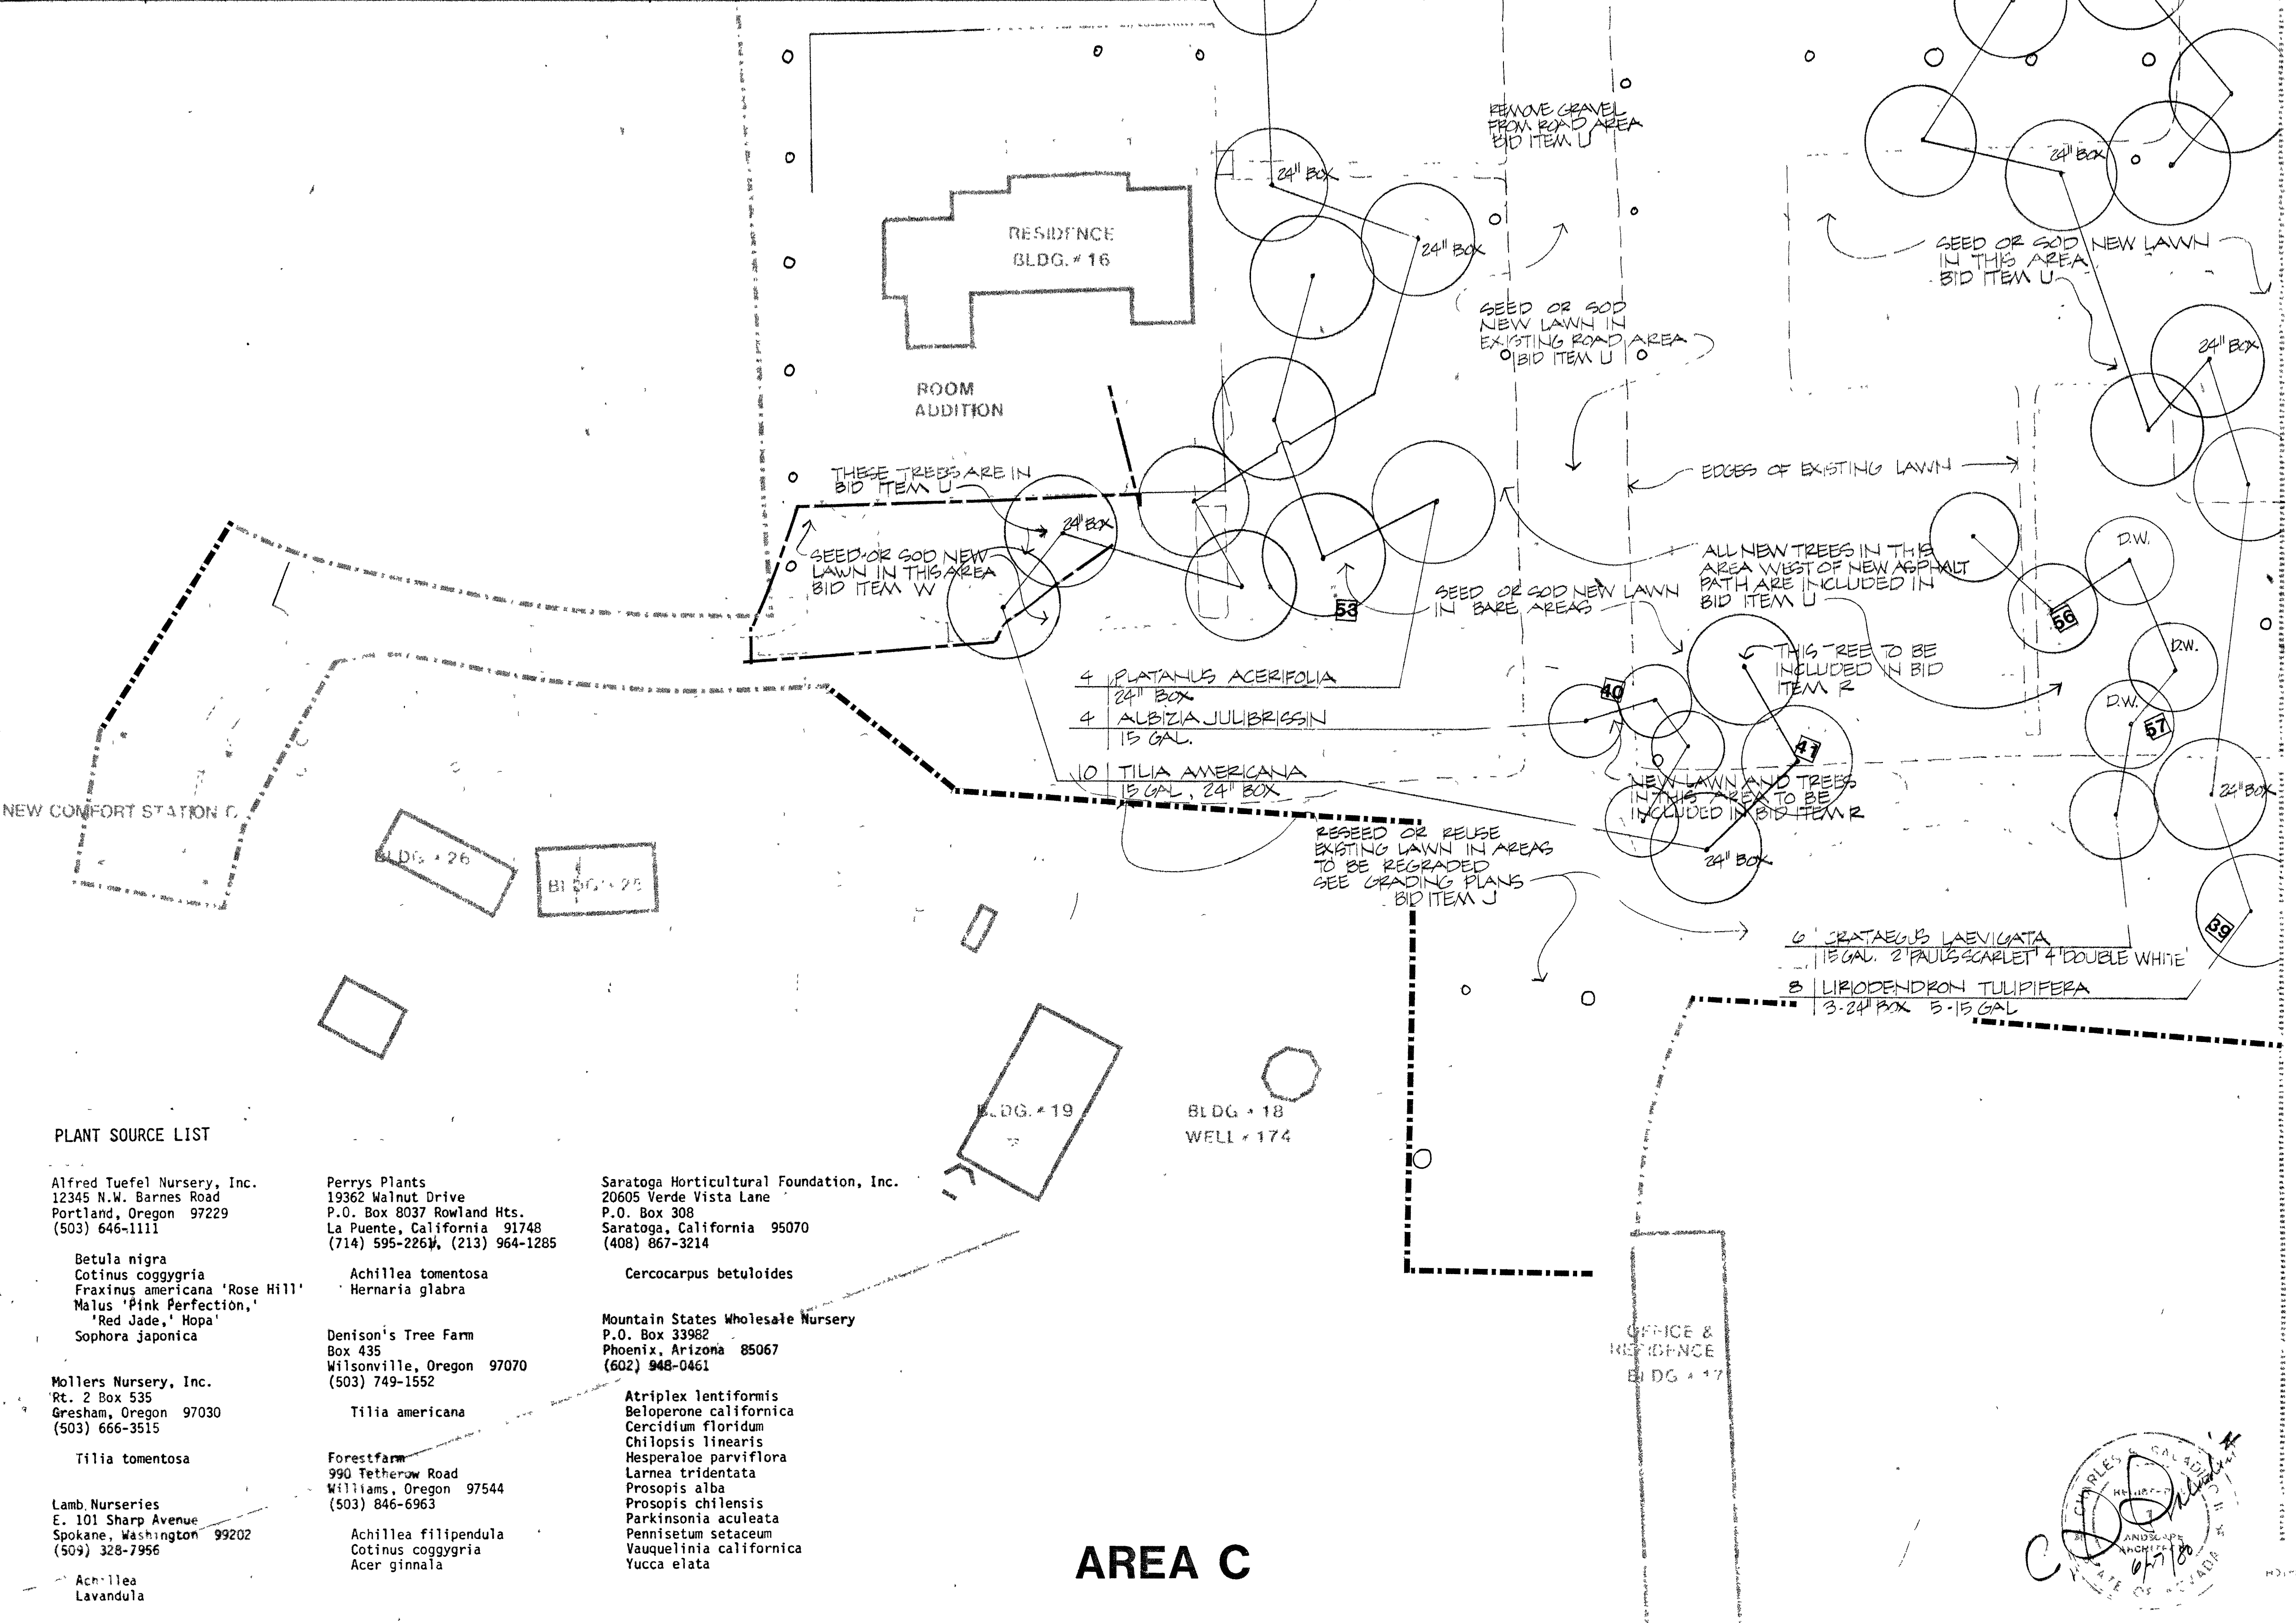


PLANT SOURCE LIST

Alfred Tuffel Nursery, Inc. 12345 N.W. Barnes Road Portland, Oregon 97229 (503) 646-1111	Perry's Plants 19562 Walnut Drive P.O. Box 8037 Rowland Hts. La Puente, California 91748 (714) 596-2904, (213) 964-1285	Saratoga Horticultural Foundation, Inc. 20605 Verde Vista Lane P.O. Box 308 Saratoga, California 95070 (408) 861-3214
Betula nigra Cotinus coggygria Fraxinus americana 'Rose Hill' Malus 'Pink Perfection' 'Red Jade', 'Hope' Sophora Japonica	Achillea tomentosa Hernaria glabra	Cercocarpus betuloides
Muller's Nursery, Inc. Rt. 2 Box 535 Gresham, Oregon 97030 (503) 656-3515	Denison's Tree Farm Box 435 Wilsonville, Oregon 97070 (503) 749-1532	Mountain States Wholesale Nursery P.O. Box 33982 Phoenix, Arizona 85067 (602) 948-0461
Tilia tomentosa	Tilia americana	Atriplex lentiformis Beloperone californica Cercidium floridanum Chilopsis linearis Hesperaloe parviflora Larrea tridentata Prosopis alba Prosopis chilensis Parkinsonia aculeata Pennisetum setaceum Vauquelinia californica Yucca elata
Lamb Nurseries E. 101 Sharp Avenue Spokane, Washington 99202 (509) 328-7956	Achillea Lavandula	

AREA A

AREA C

89 THIS SYMBOL REPRESENTS PLANT REFERENCE MARKERS ON ALL PLANTING PLANS SEE E-27

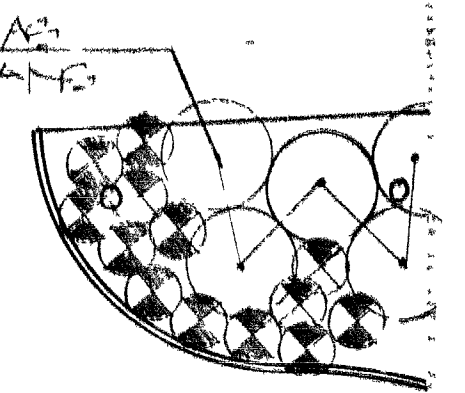

CHARLES SALADINO-LANDSCAPE ARCHITECT-ASLA-LTD
PLANTING PLAN AREAS A,B,C
FLOYD LAMB STATE PARK 'TULE SPRINGS' 1995 HASKELL ST - SUITE 5 - RENO, NEVADA 89502

12

1"=20'-0"