

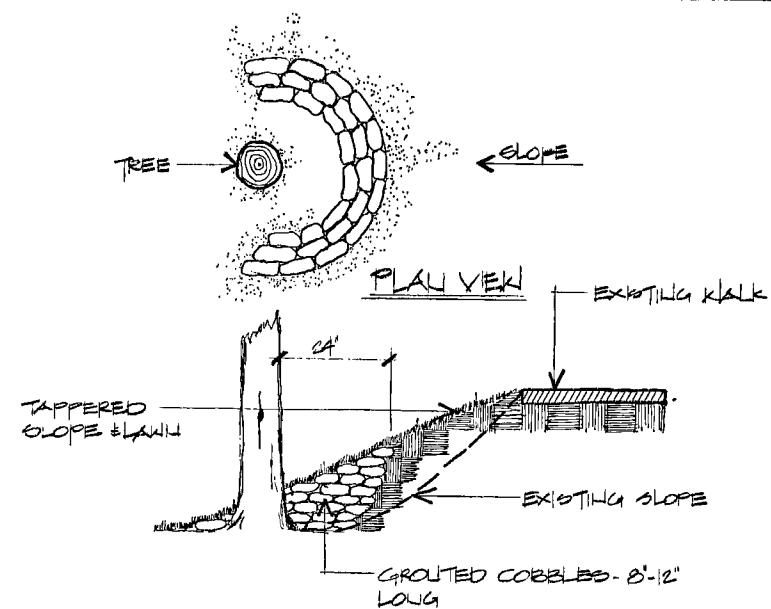


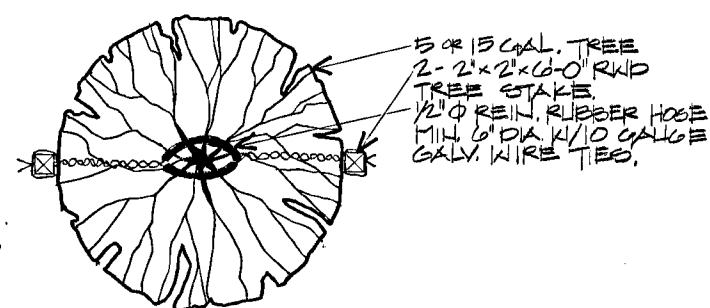



TREE WELL DETAIL

NOT TO SCALE

NOTE
EXPANSION JOINTS EVERY 30'
CONTRACTION JOINTS EVERY 10'

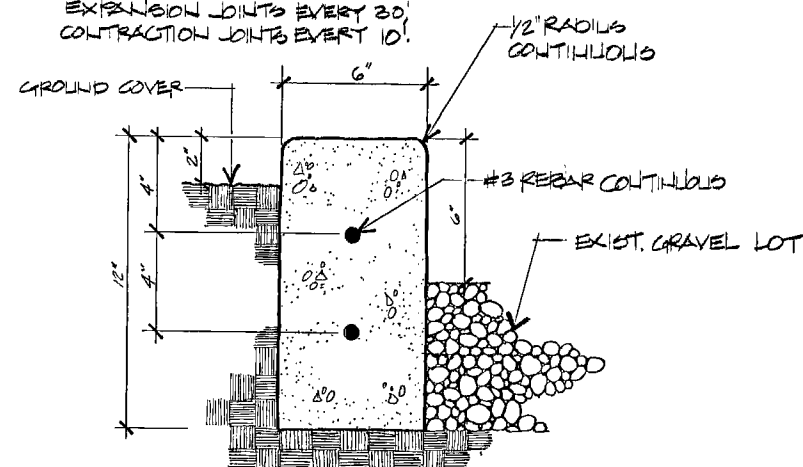

PLAN VIEW

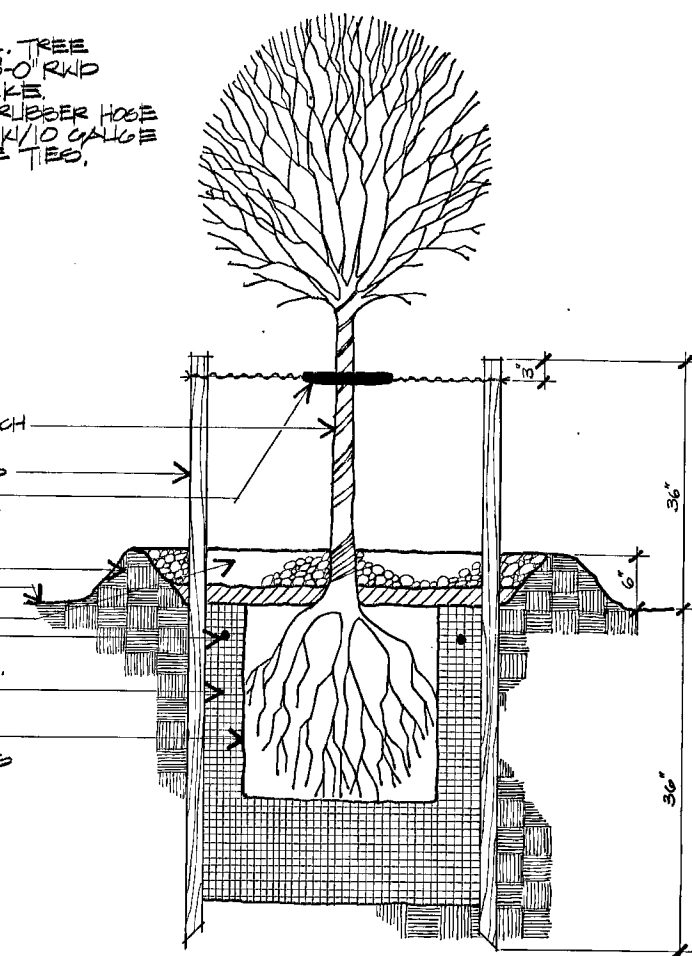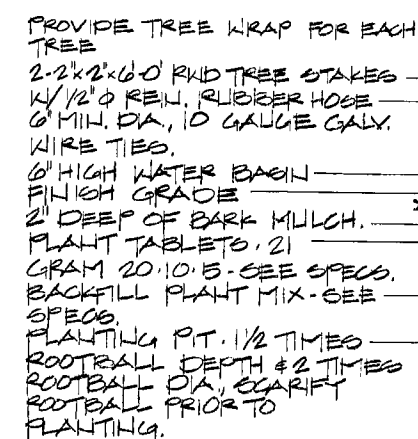

TREE PLANTING DETAIL

NOT TO SCALE


1 CONCRETE CURB AND ASPHALT PAVING

SCALE: 3" = 1'-0"

NOTE:


PROVIDE EXPANSION JOINTS EVERY 30'
CONTRACTION JOINTS EVERY 10'

CONTRACTION JOINTS EVERY 10'.

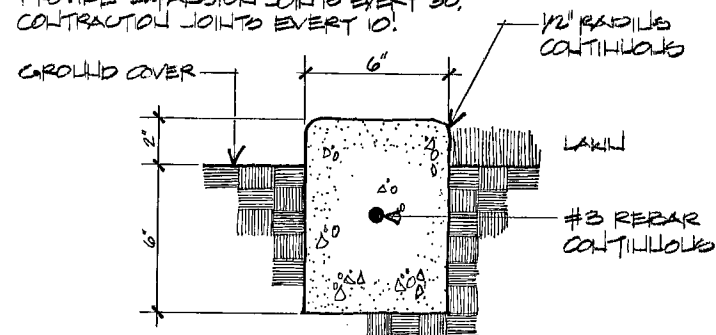

2 CONCRETE MOWING STRIP

SCALE: 3" = 1'-0"

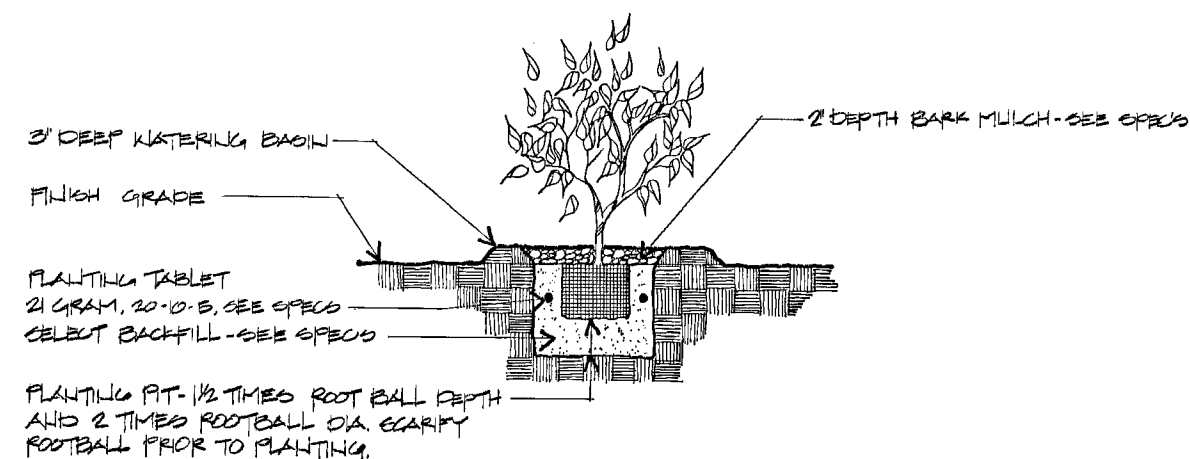

SHRUB PLANTING DETAIL

NOT TO SCALE

FLOYD LAMB STATE PARK
LANDSCAPE AND CONSTRUCTION DETAILS

DEPARTMENT of CONSERVATION and NATURAL RESOURCES
**NEVADA DIVISION
OF STATE PARKS**
CAPITOL COMPLEX CARSON CITY NEVADA 89710