


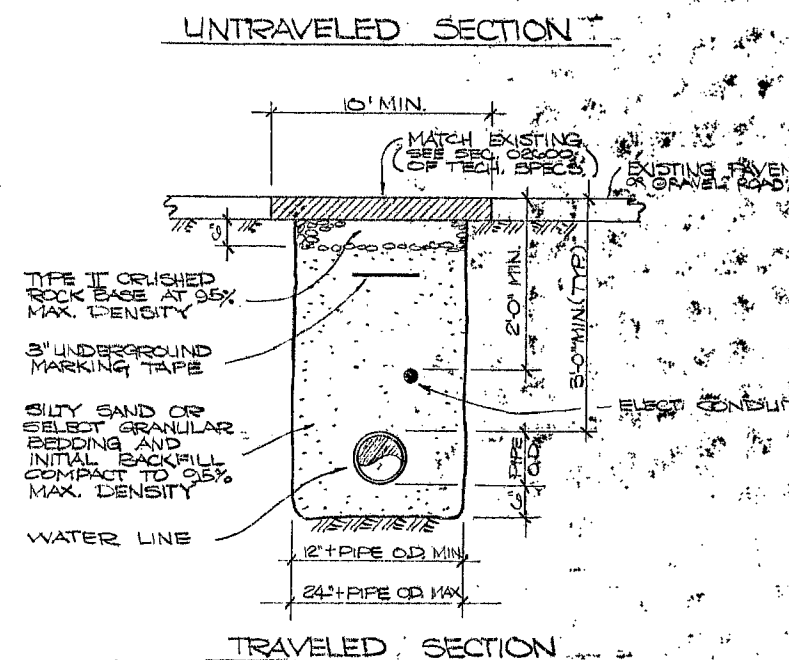
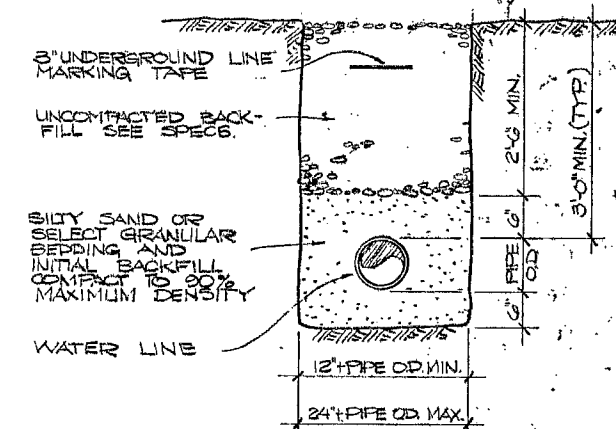


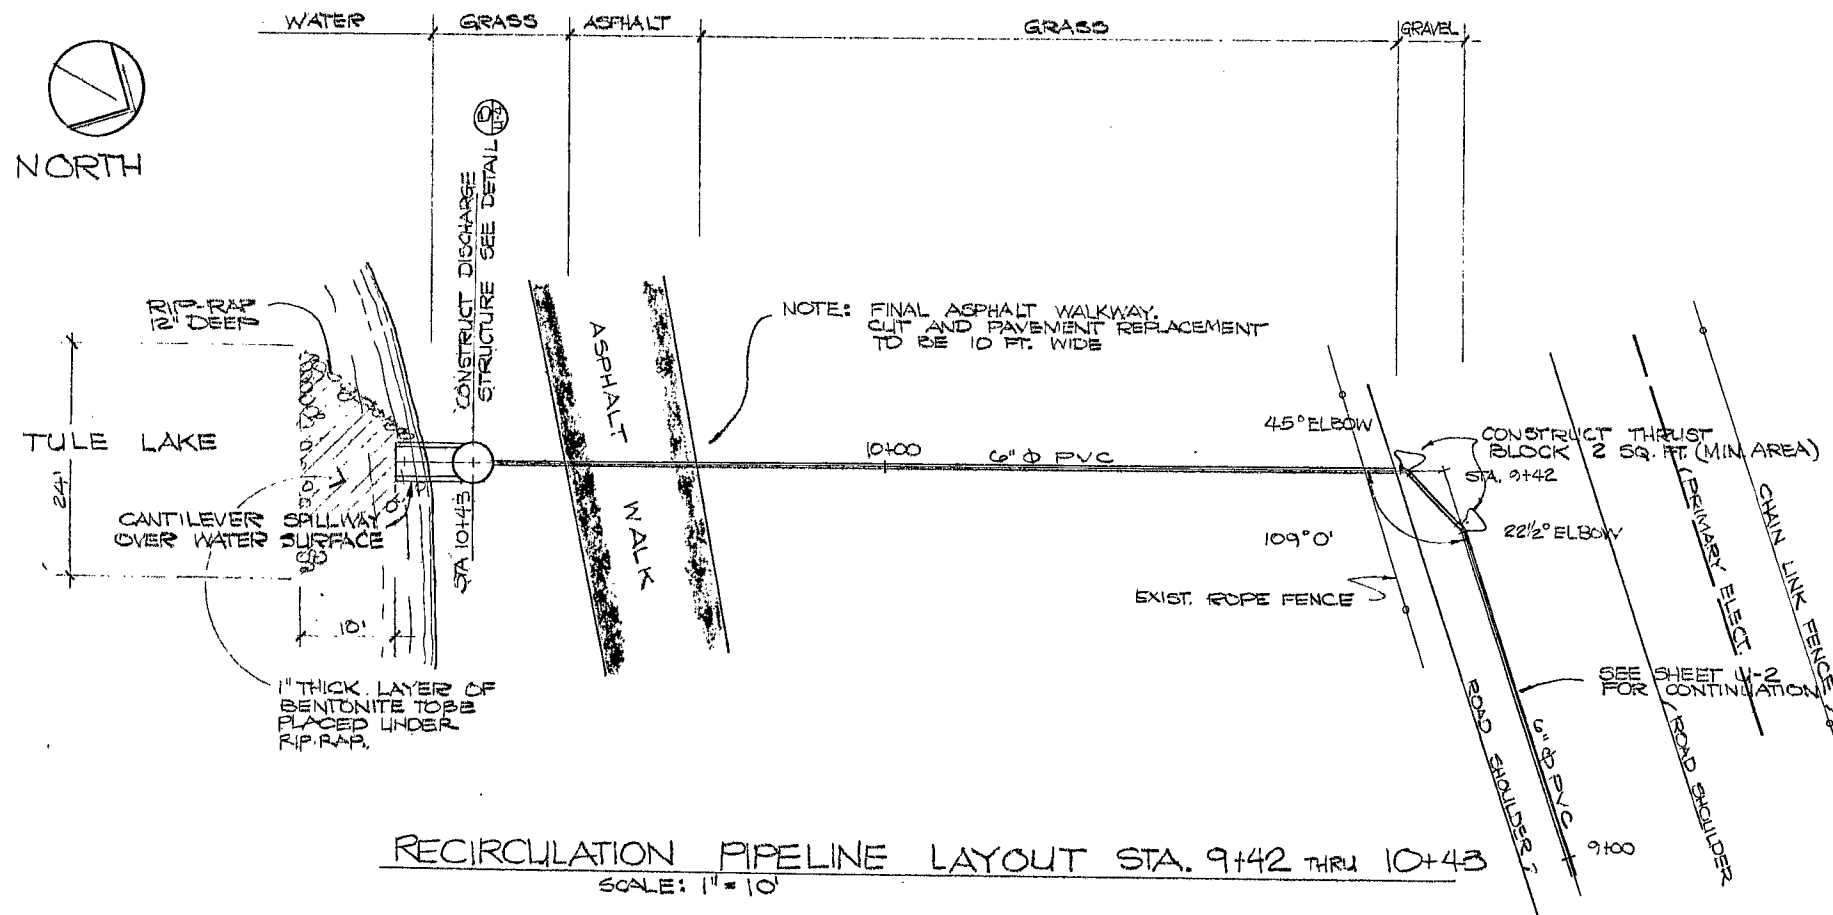

TYPICAL TRENCH SECTIONS
N. T. S.

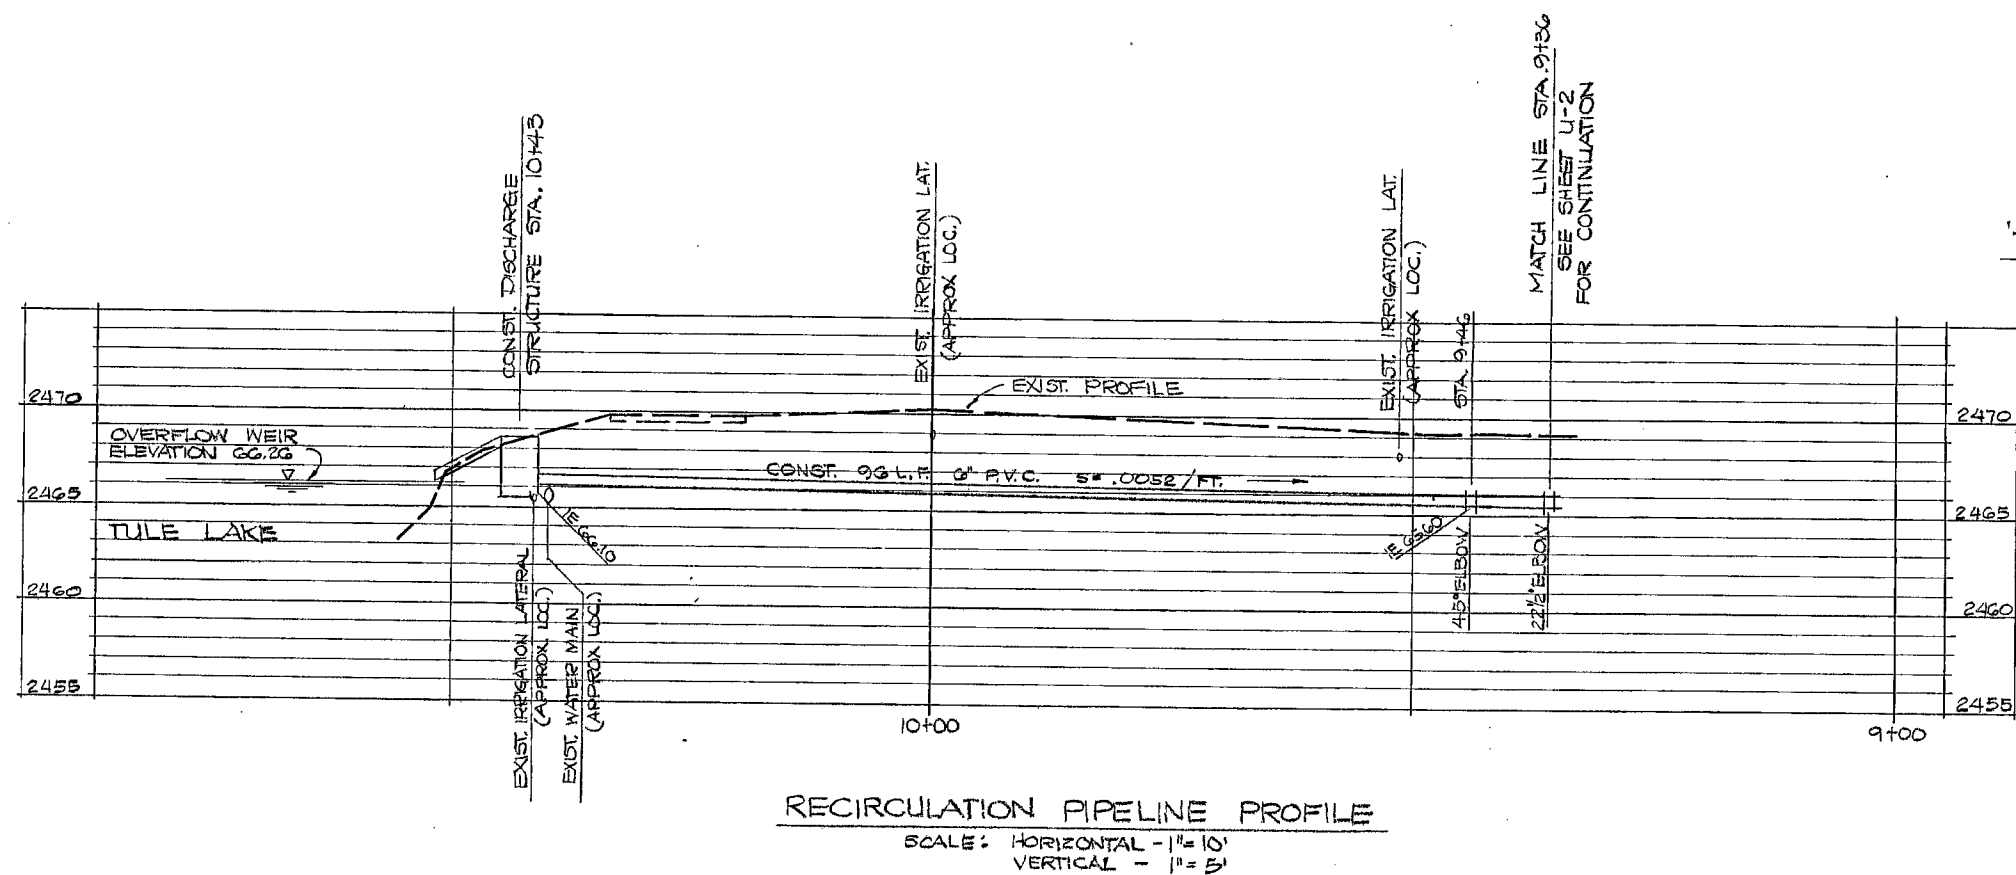

- NOTES: 1. CONTRACTOR SHALL REMOVE A MINIMUM OF 5 FEET ON EACH SIDE OF ALL ASPHALT OR CONCRETE CURB WHEN TRENCHING AND REPLACE AS REQUIRED OR REMOVE AND REPLACE AS DIRECTED BY THE ENGINEER.
2. LOCATIONS OF WATER AND SEWER LINES ARE APPROXIMATE ONLY AND MUST BE VERIFIED IN THE FIELD WITH THE PARKS MAINTENANCE SUPERVISOR, JIM OLSON, PRIOR TO STARTING ANY TRENCHING.

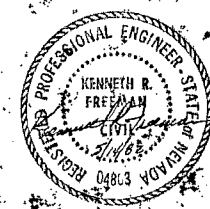




DEPARTMENT OF CONSERVATION AND NATURAL RESOURCES
NEVADA DIVISION OF STATE PARKS
CAPITOL COMPLEX CARSON CITY, NEVADA 89710

